


- LEGEND:**
- PROPOSED CURB
 - EXISTING CURB
 - - - EXISTING CURB TO BE REMOVED

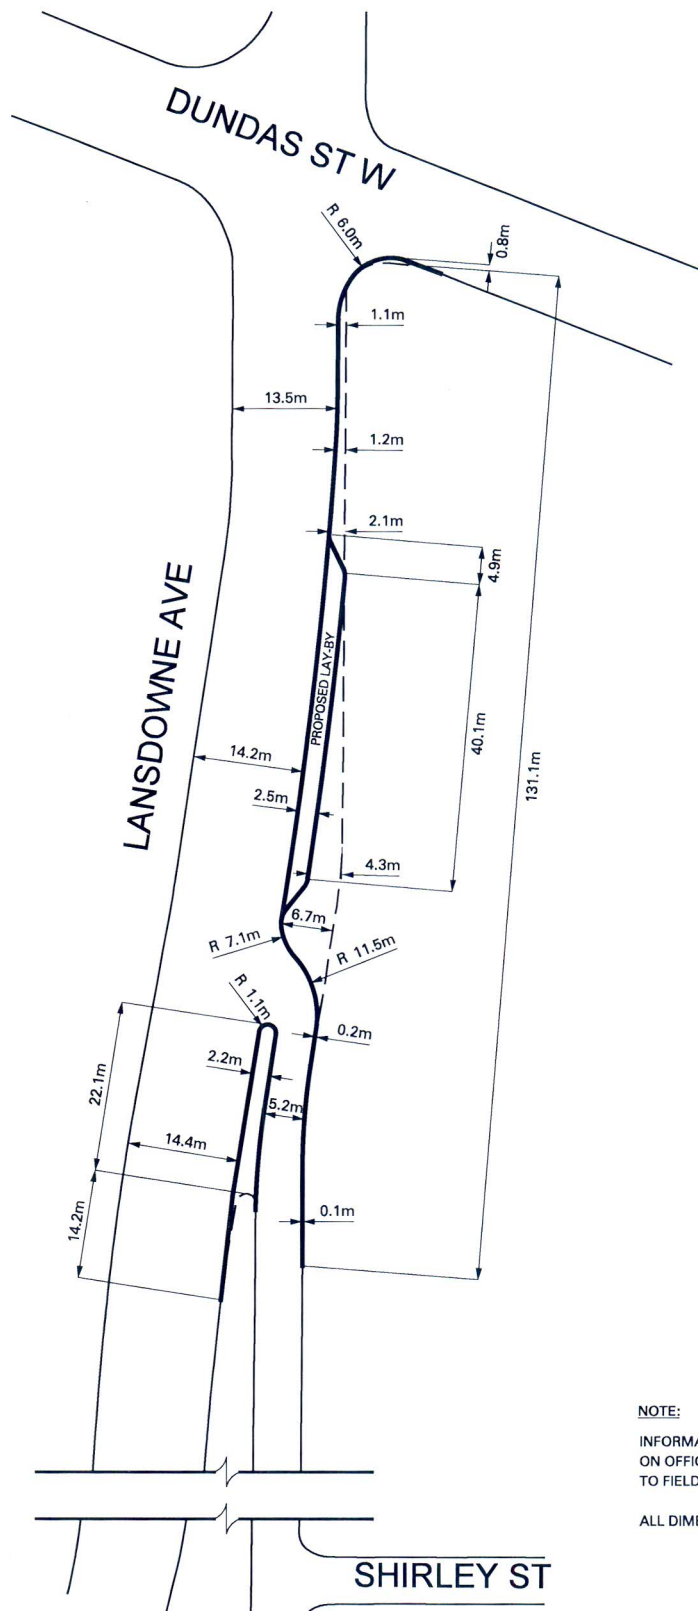

NOTE:

INFORMATION ON THIS PLAN IS BASED ON OFFICE RECORDS AND IS SUBJECT TO FIELD VERIFICATION.

ALL DIMENSIONS ARE APPROXIMATE.

LANSDOWNE AVE: DUNDAS ST W - SHIRLEY ST PROPOSED ROAD ALTERATION PLAN

M.S.

DWG. NO. 421G-2001

DECEMBER, 2015

TRANSPORTATION SERVICES

TORONTO & EAST YORK DISTRICT