





TEAGARDEN
CONDOMINIUMS


PROPOSED RESIDENTIAL DEVELOPMENT | TORONTO, ONTARIO
PHANTOM DEVELOPMENTS

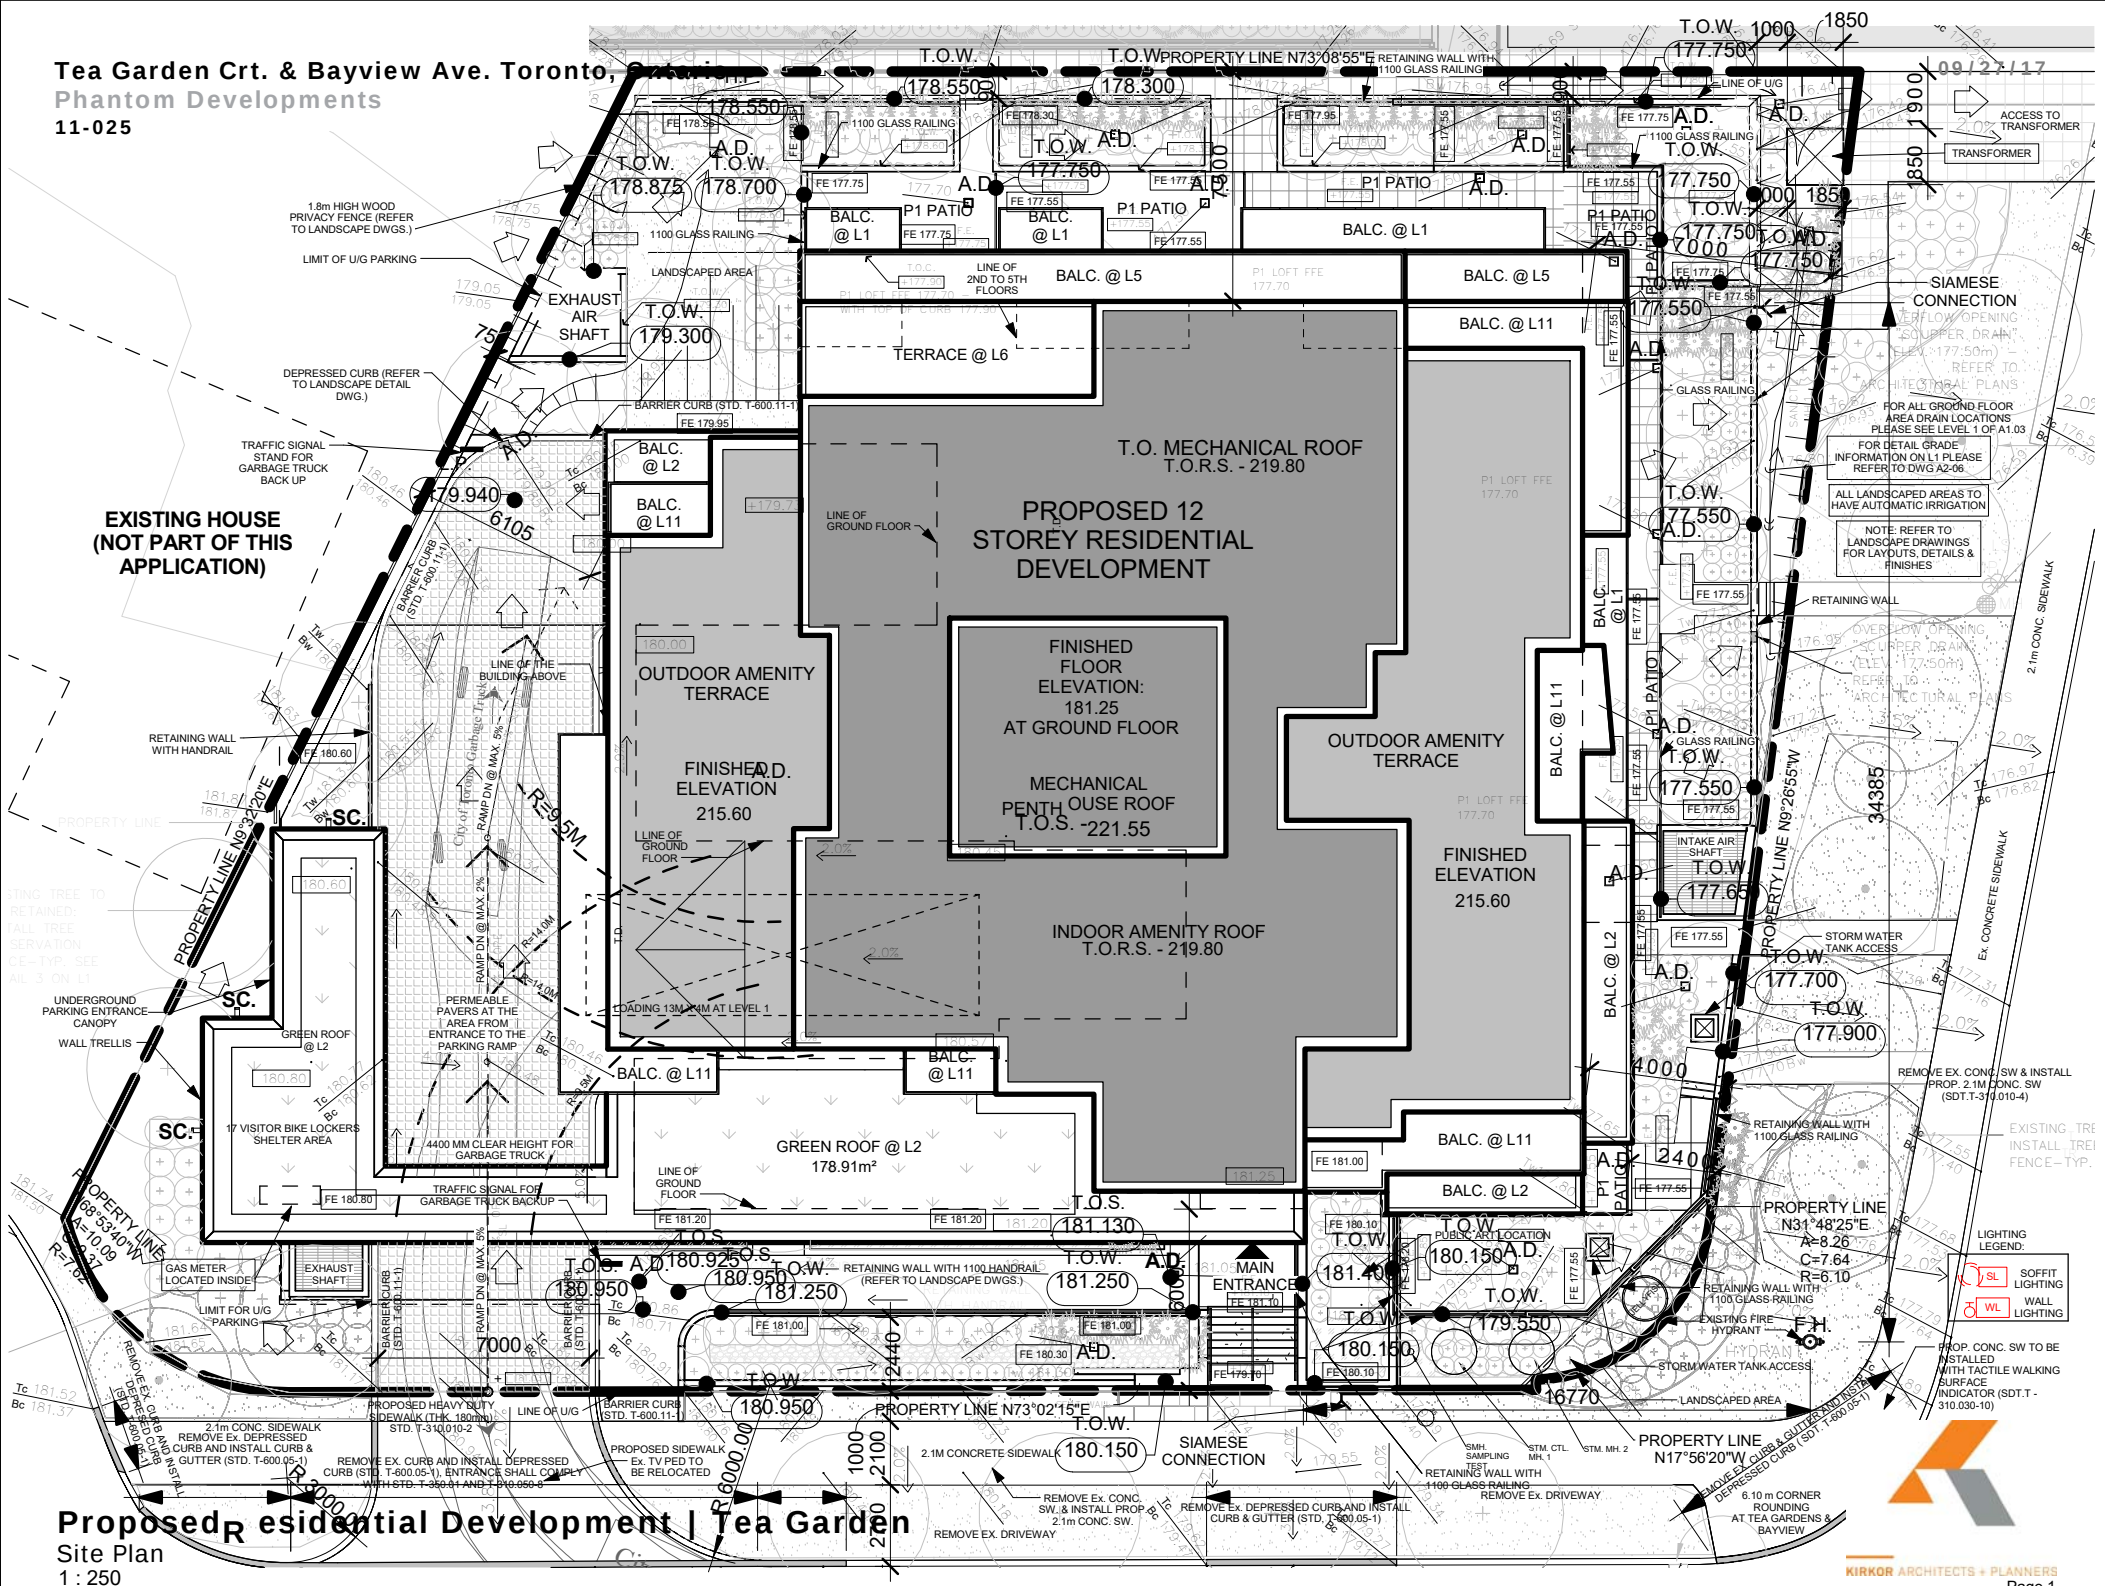


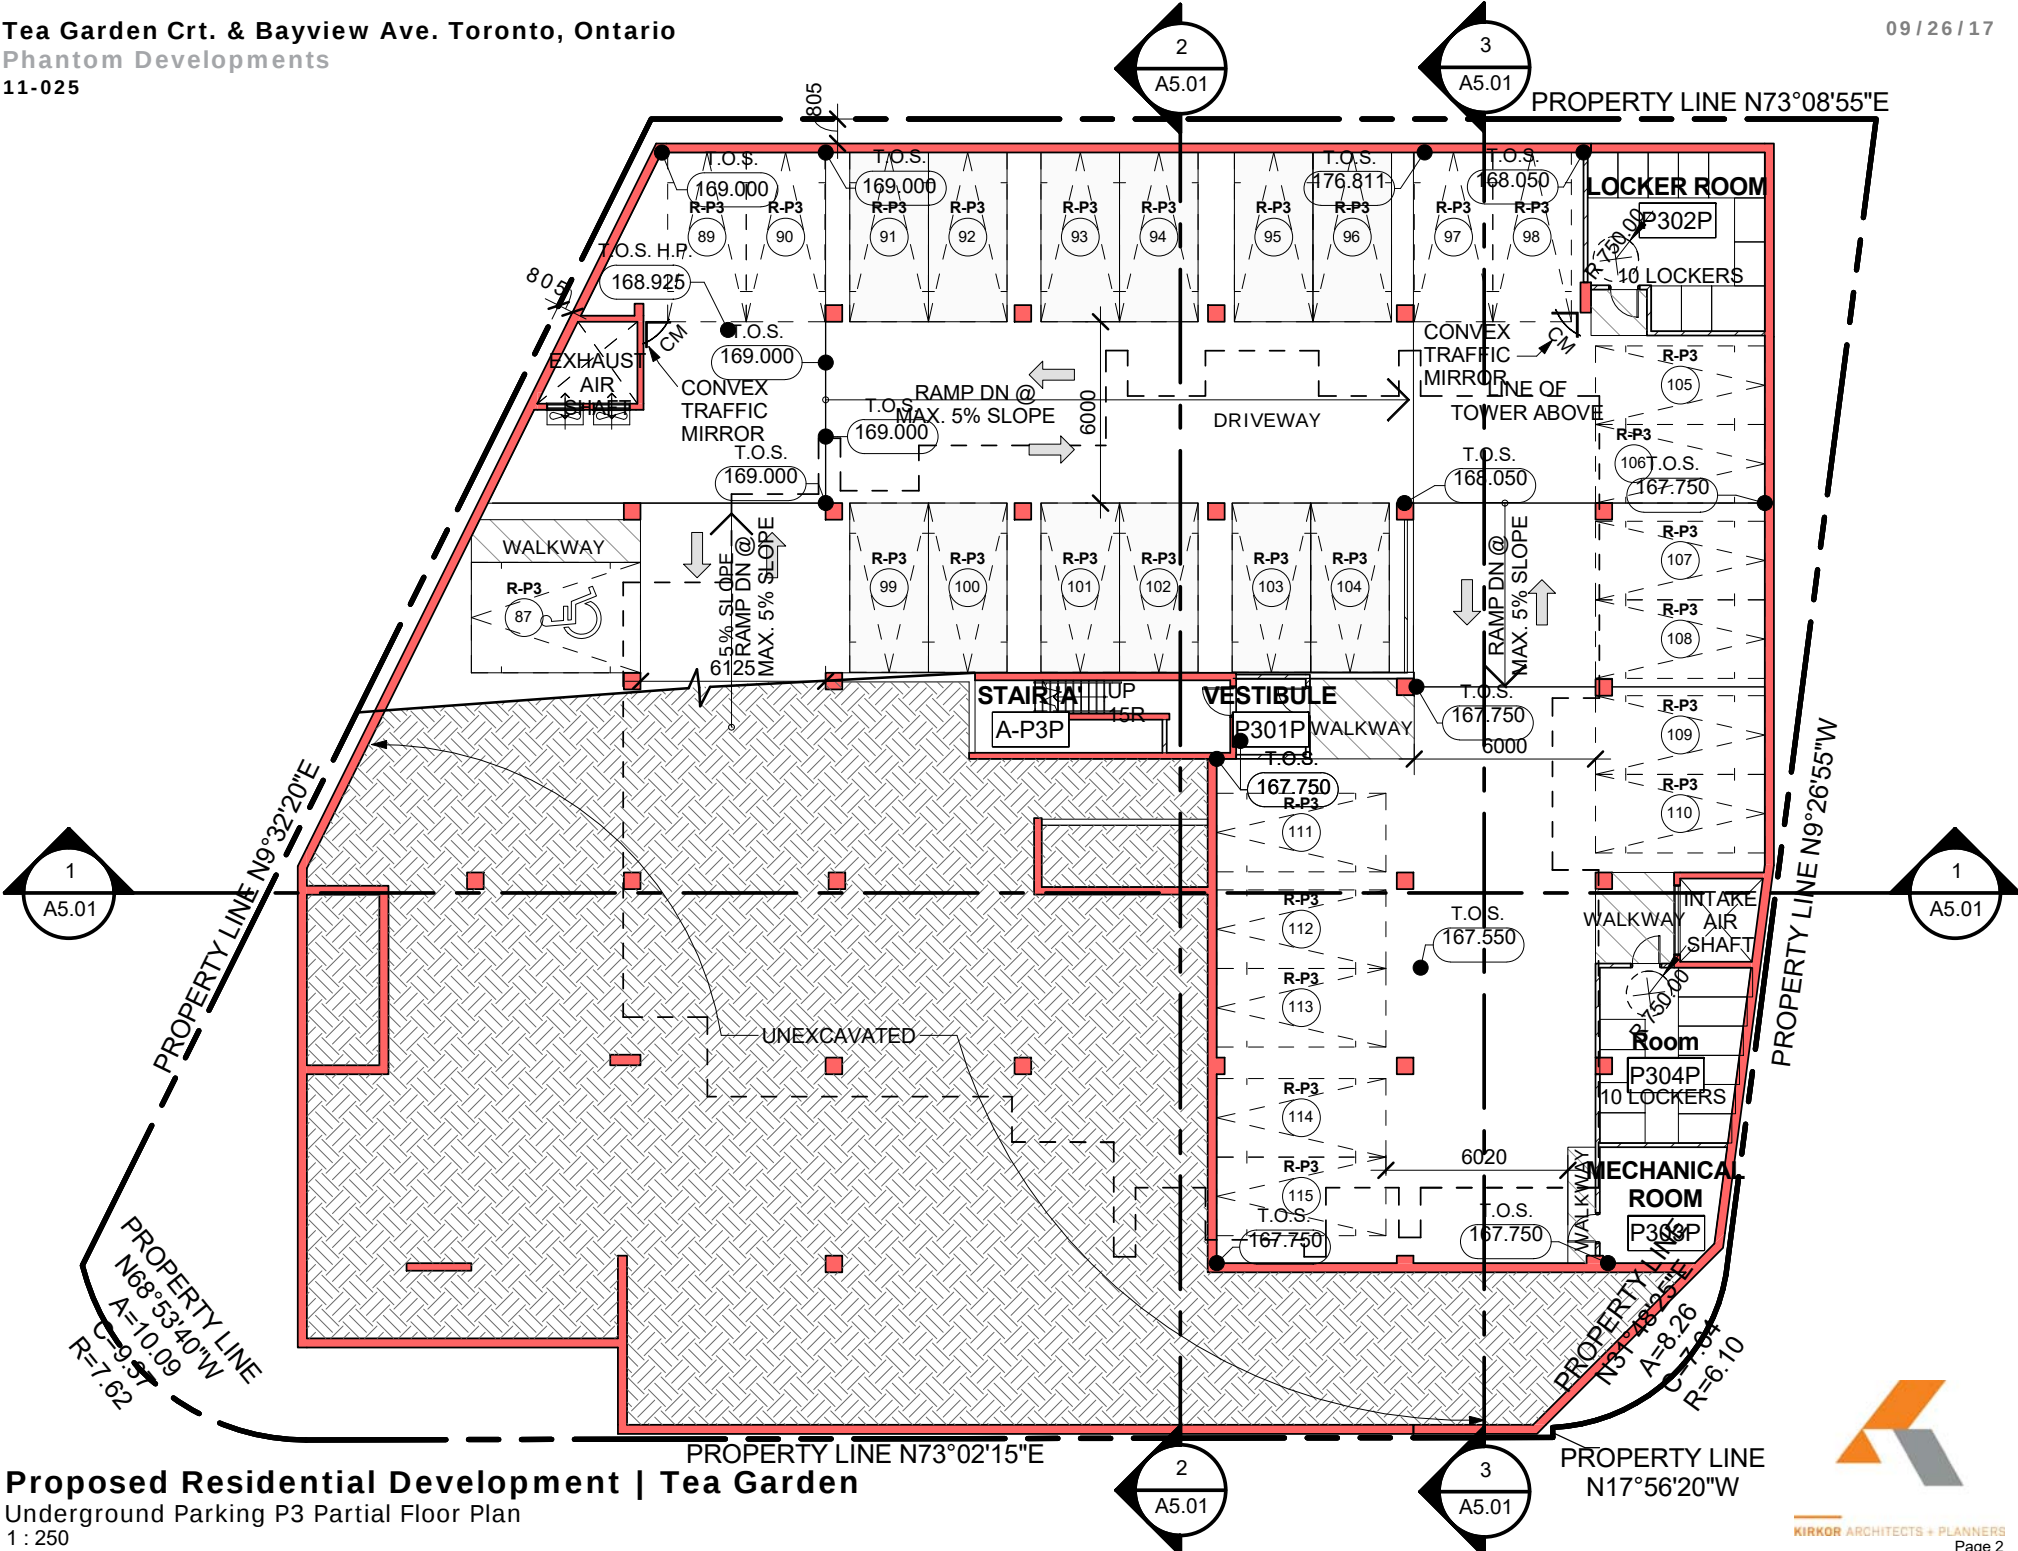

Proposed Residential Development | Tea Garden


Underground Parking P3 Partial Floor Plan
1 : 250

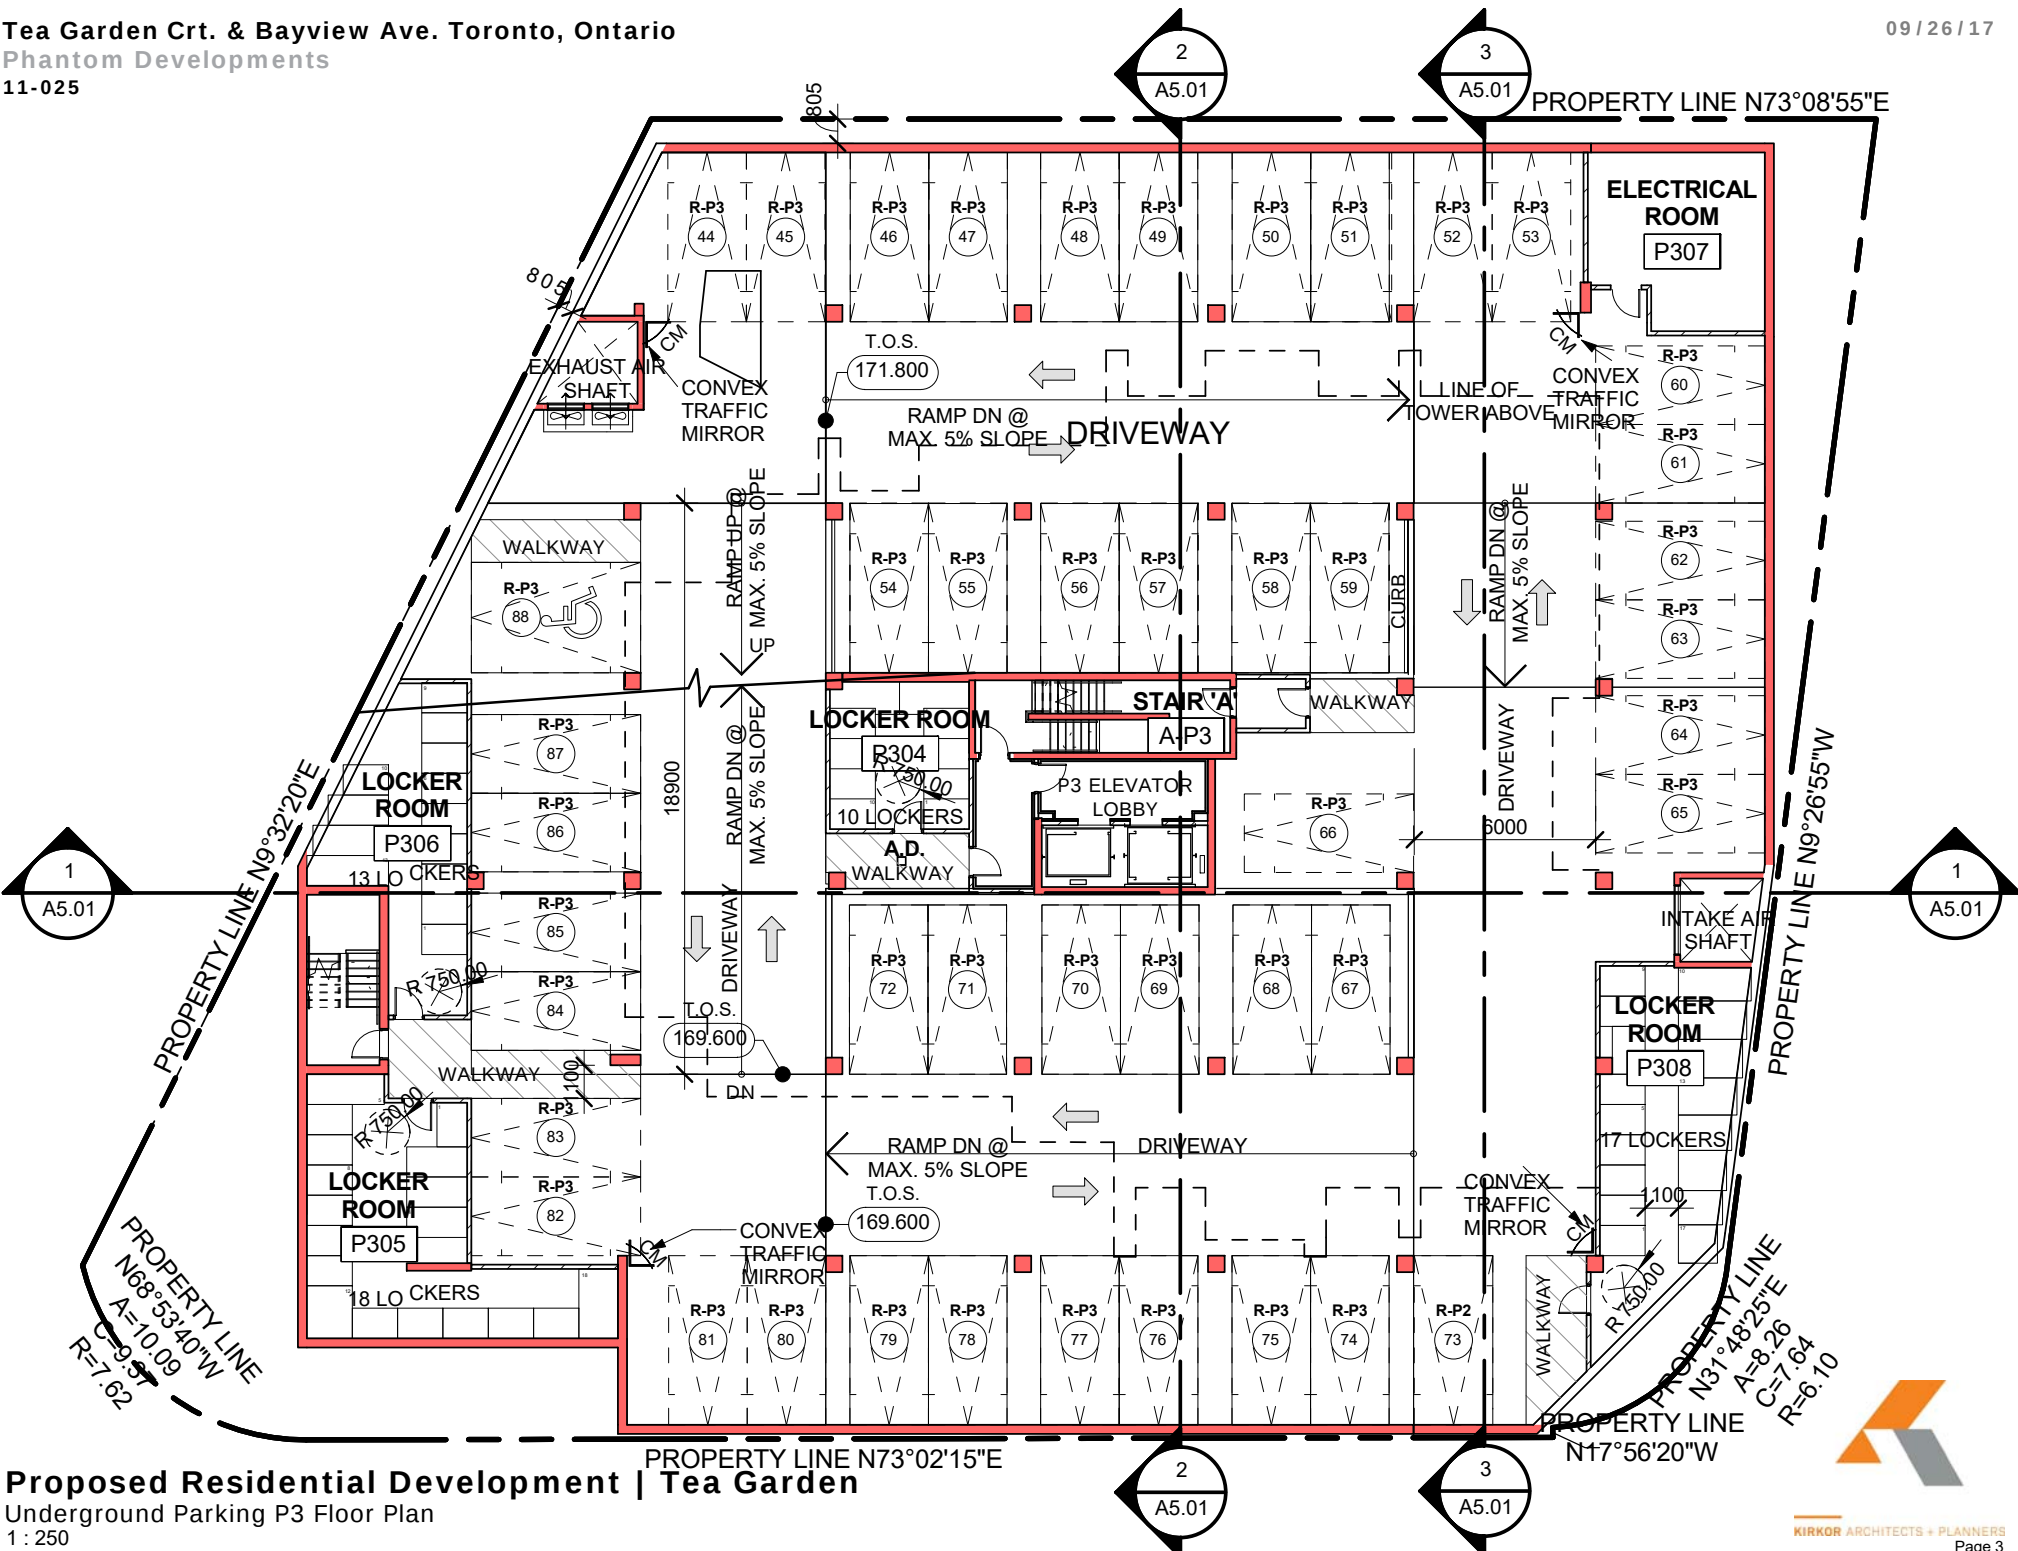

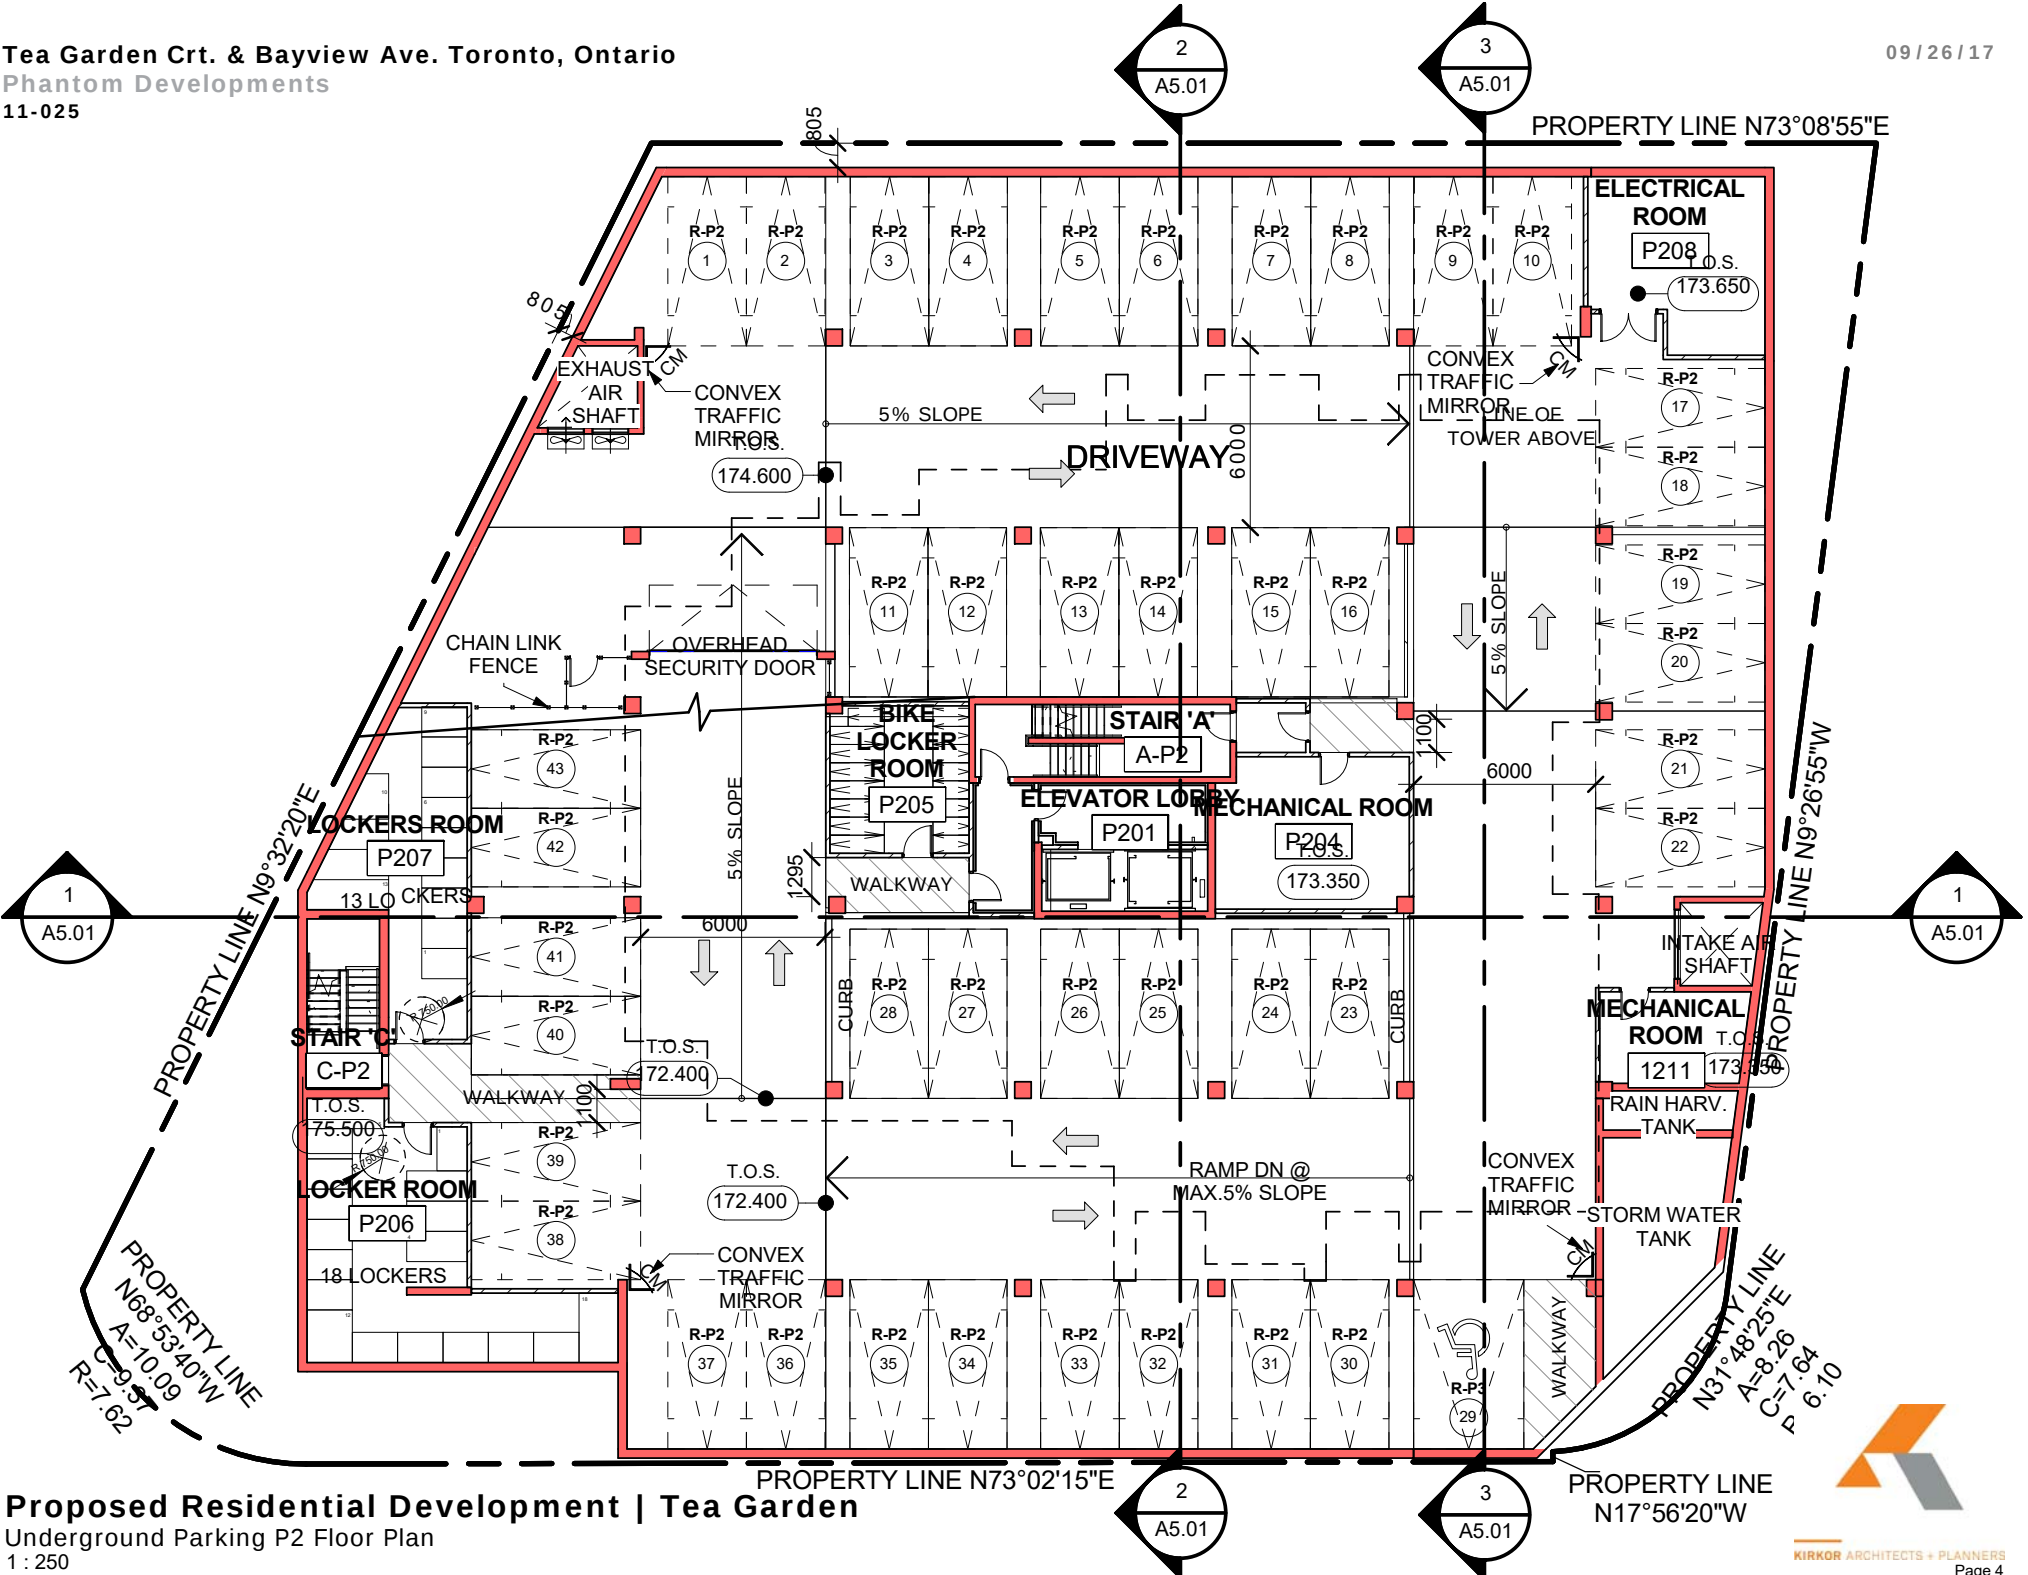


Proposed Residential Development | Tea Garden

Underground Parking P2 Floor Plan
1 : 250

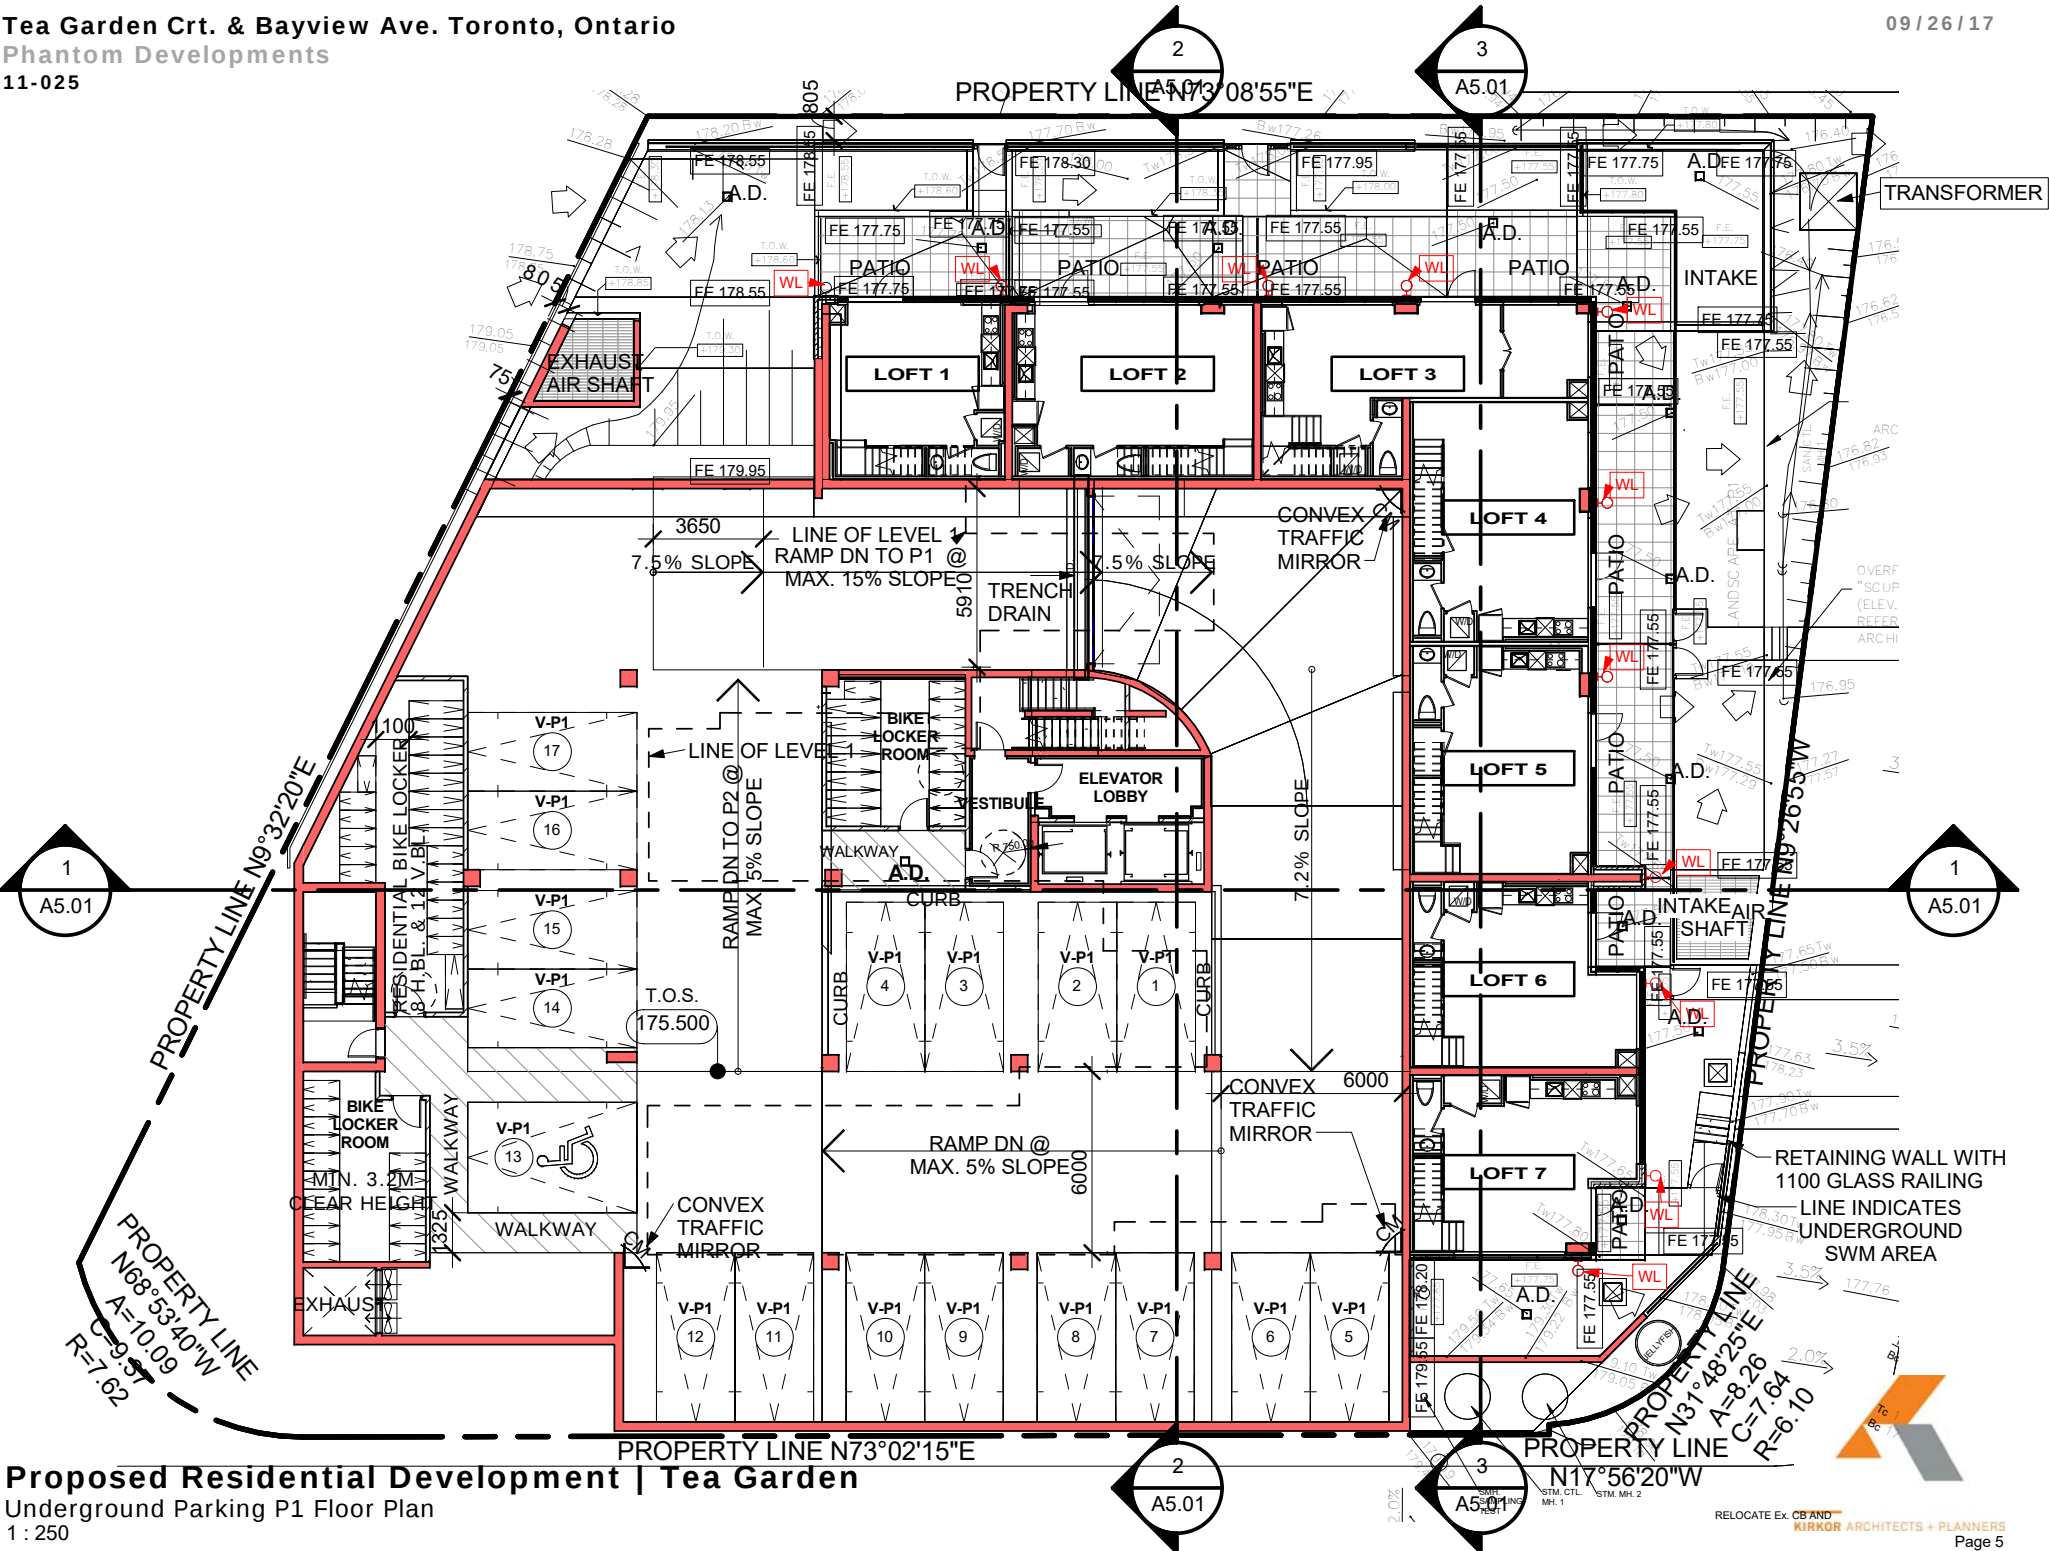

Proposed Residential Development | Tea Garden


Underground Parking P1 Floor Plan
1 : 250

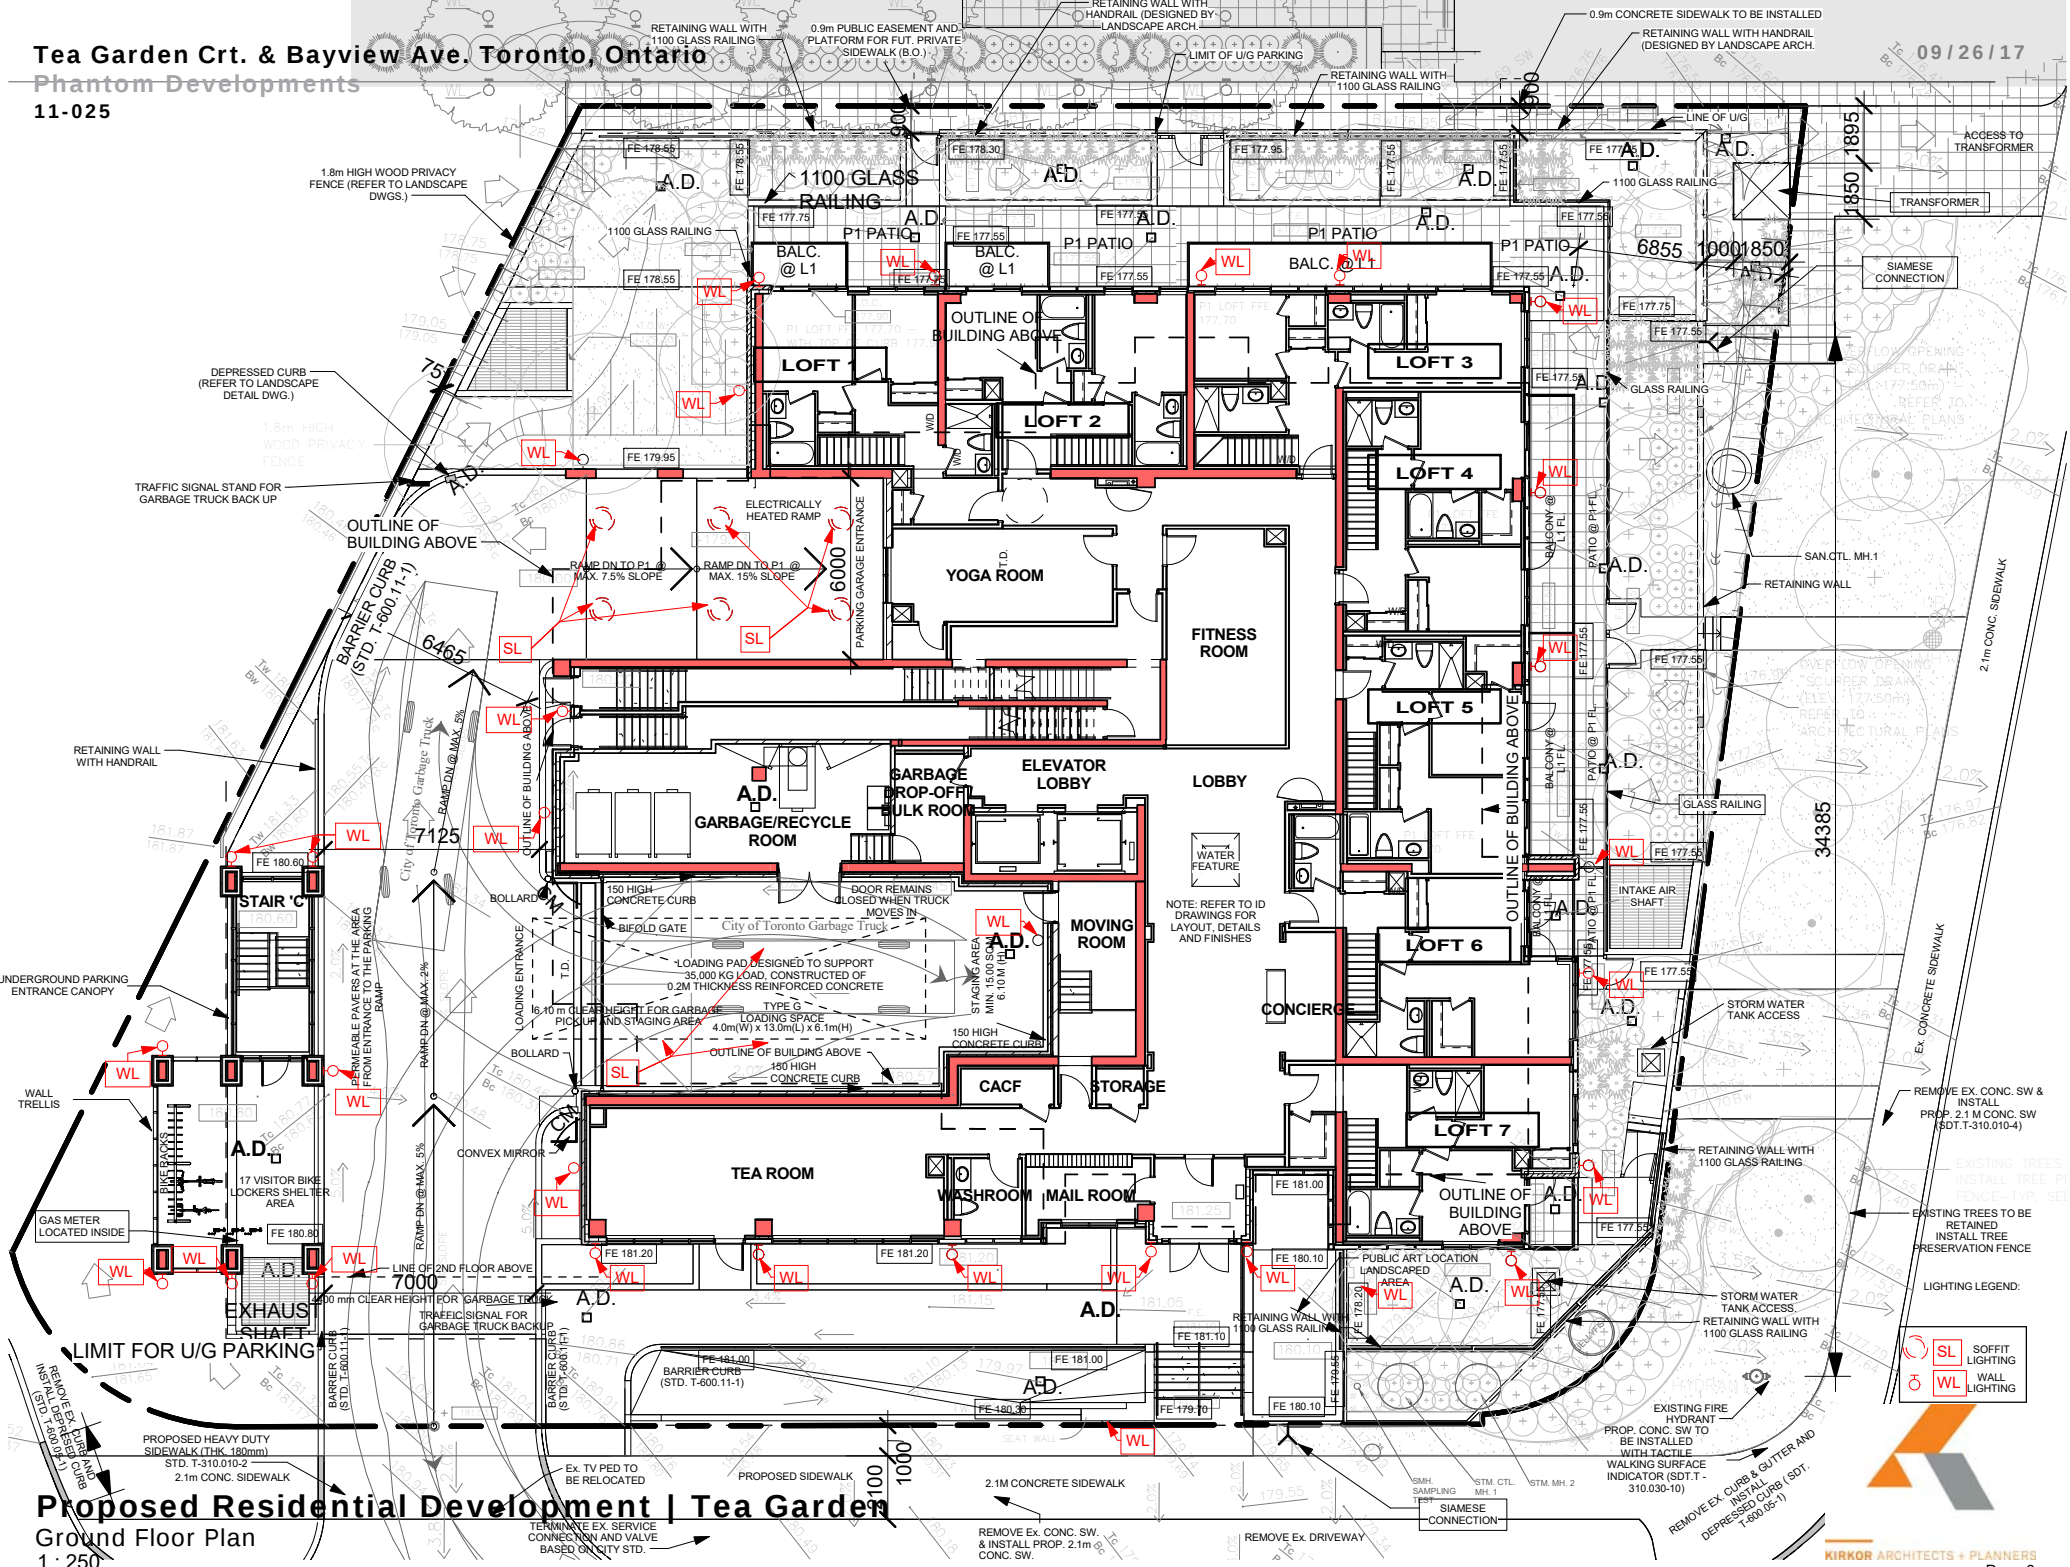

Proposed Residential Development | Tea Garden


Ground Floor Plan

1 : 250

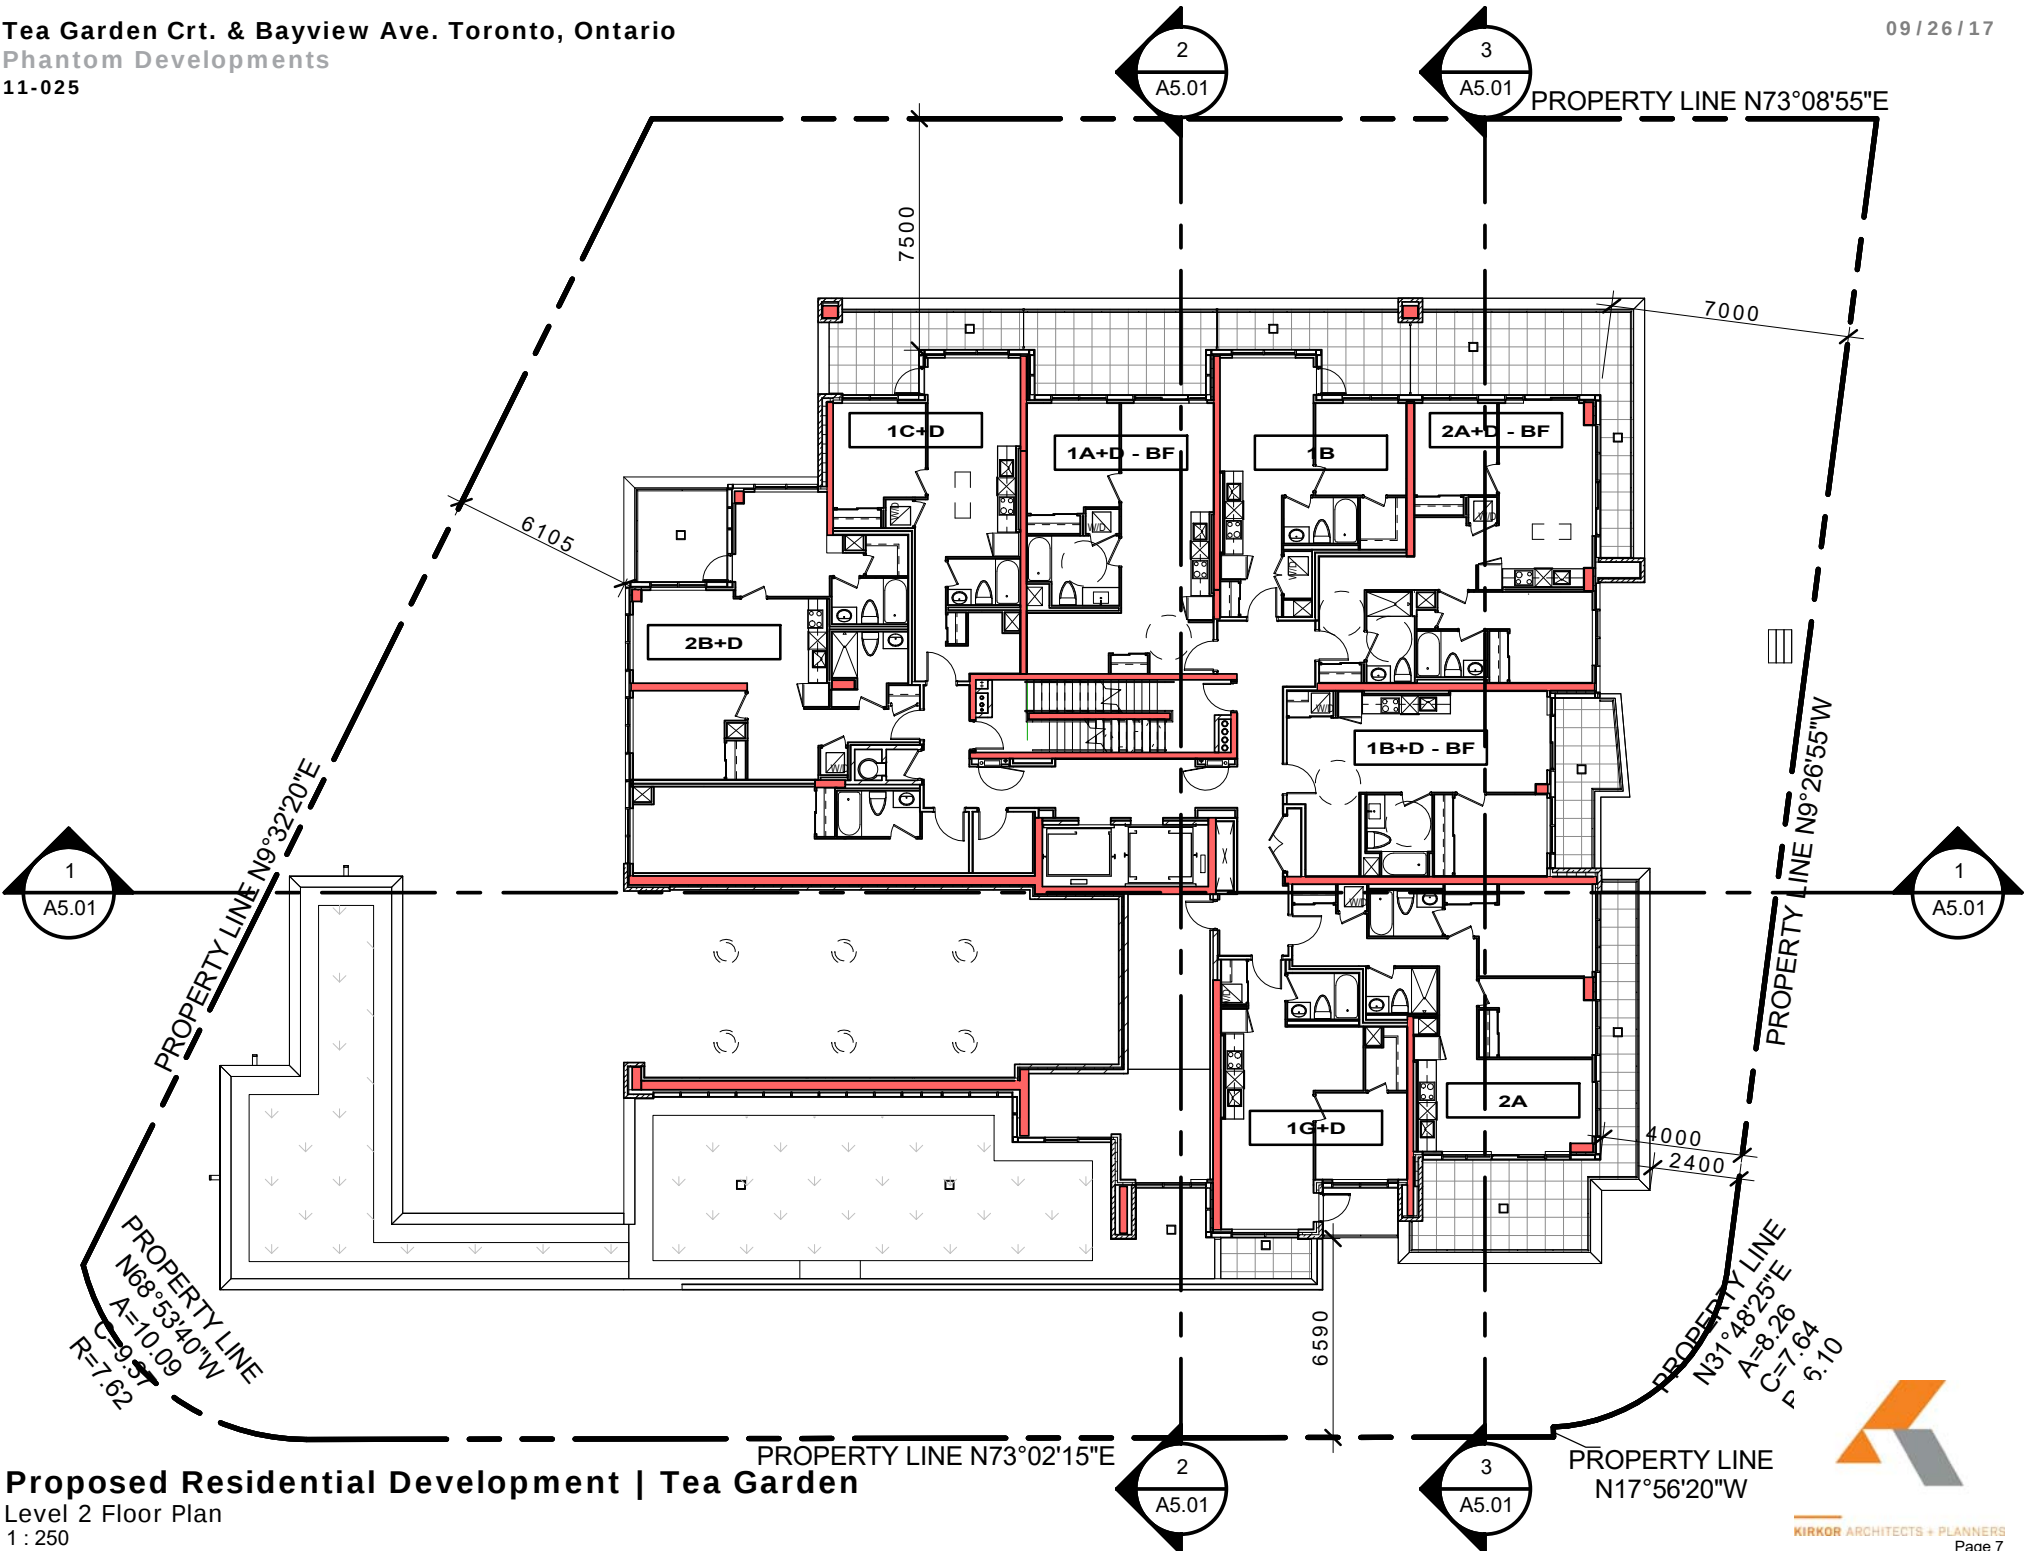


Proposed Residential Development | Tea Garden

Level 2 Floor Plan
1 : 250

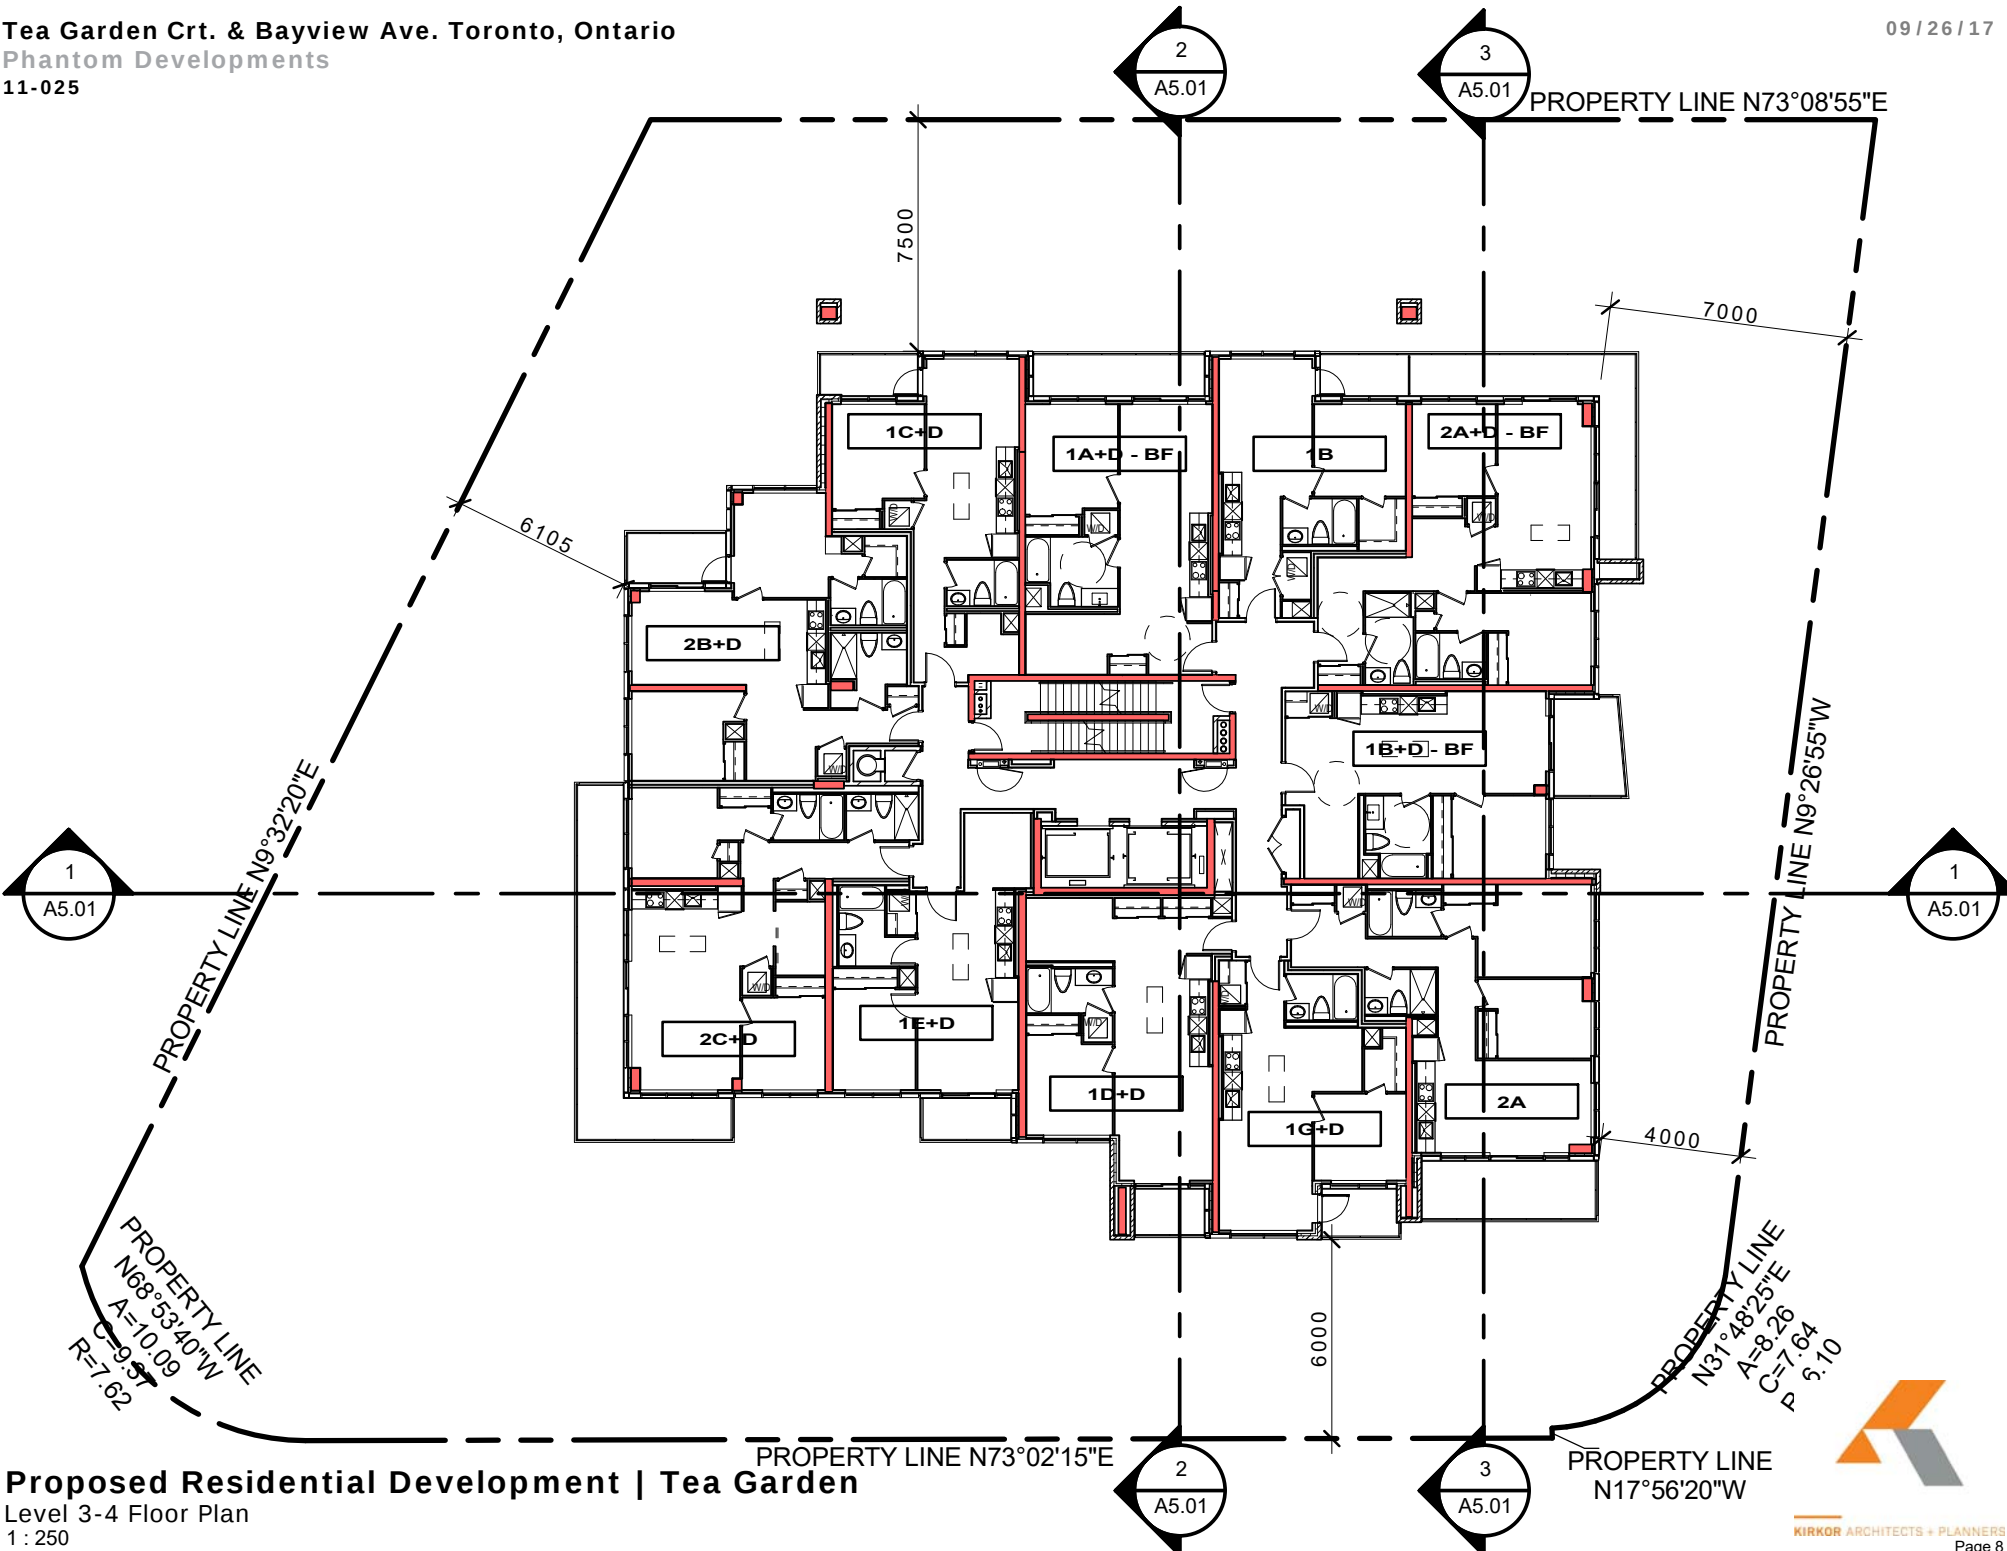

Proposed Residential Development | Tea Garden


Level 3-4 Floor Plan
1 : 250

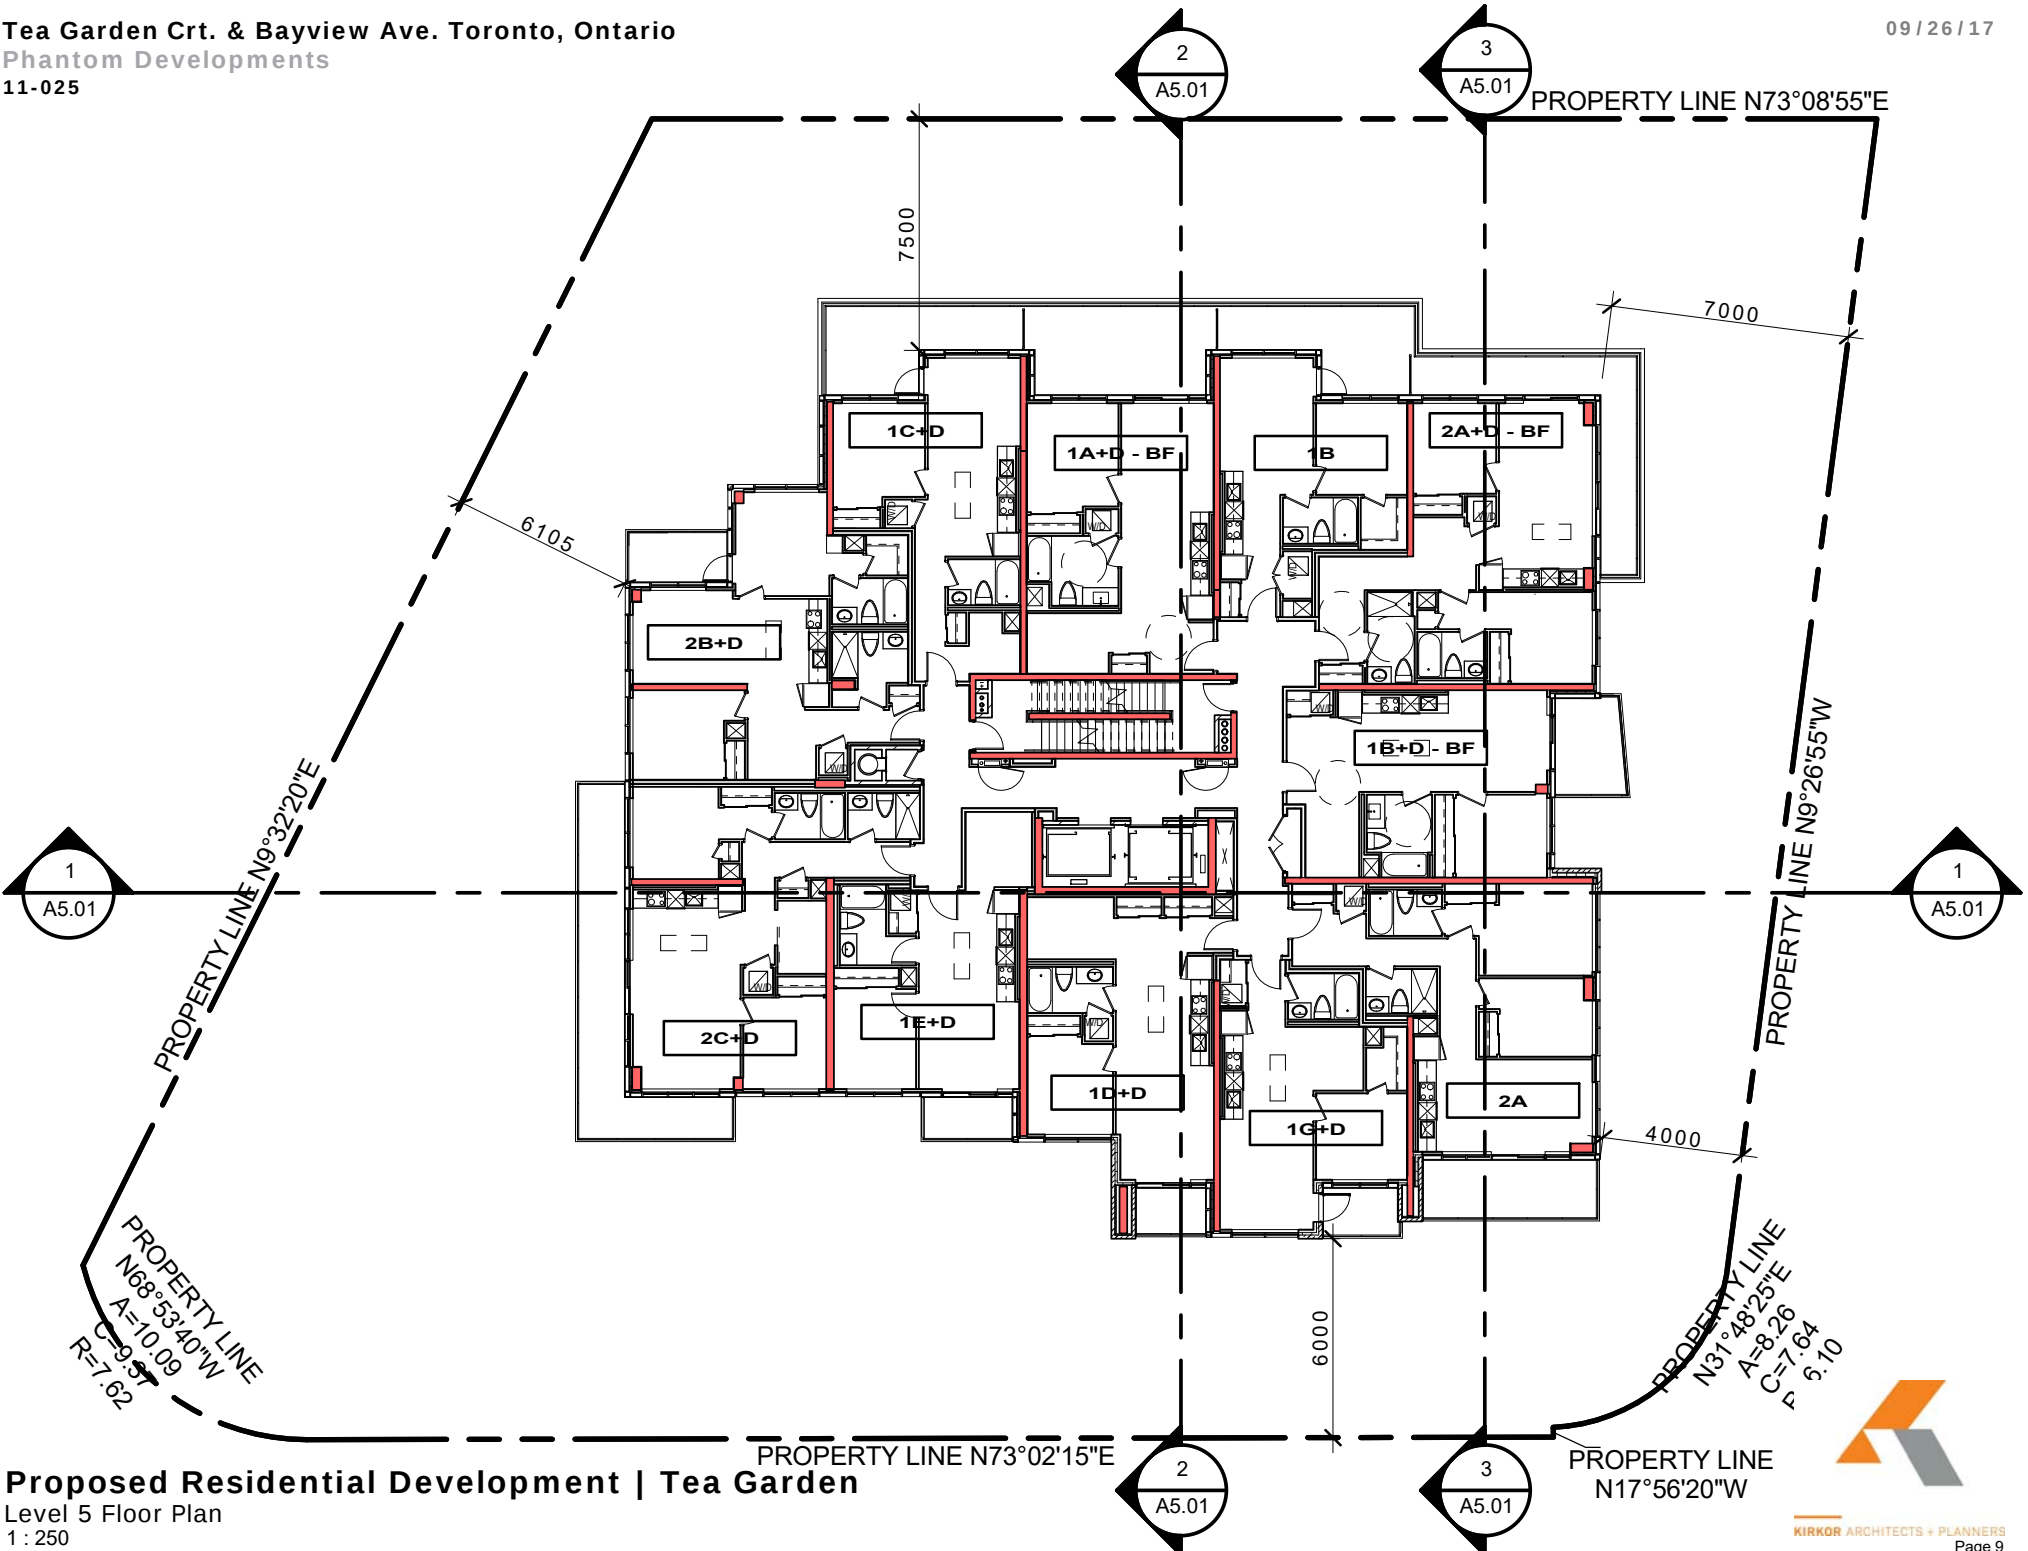

Proposed Residential Development | Tea Garden

Level 5 Floor Plan
1 : 250




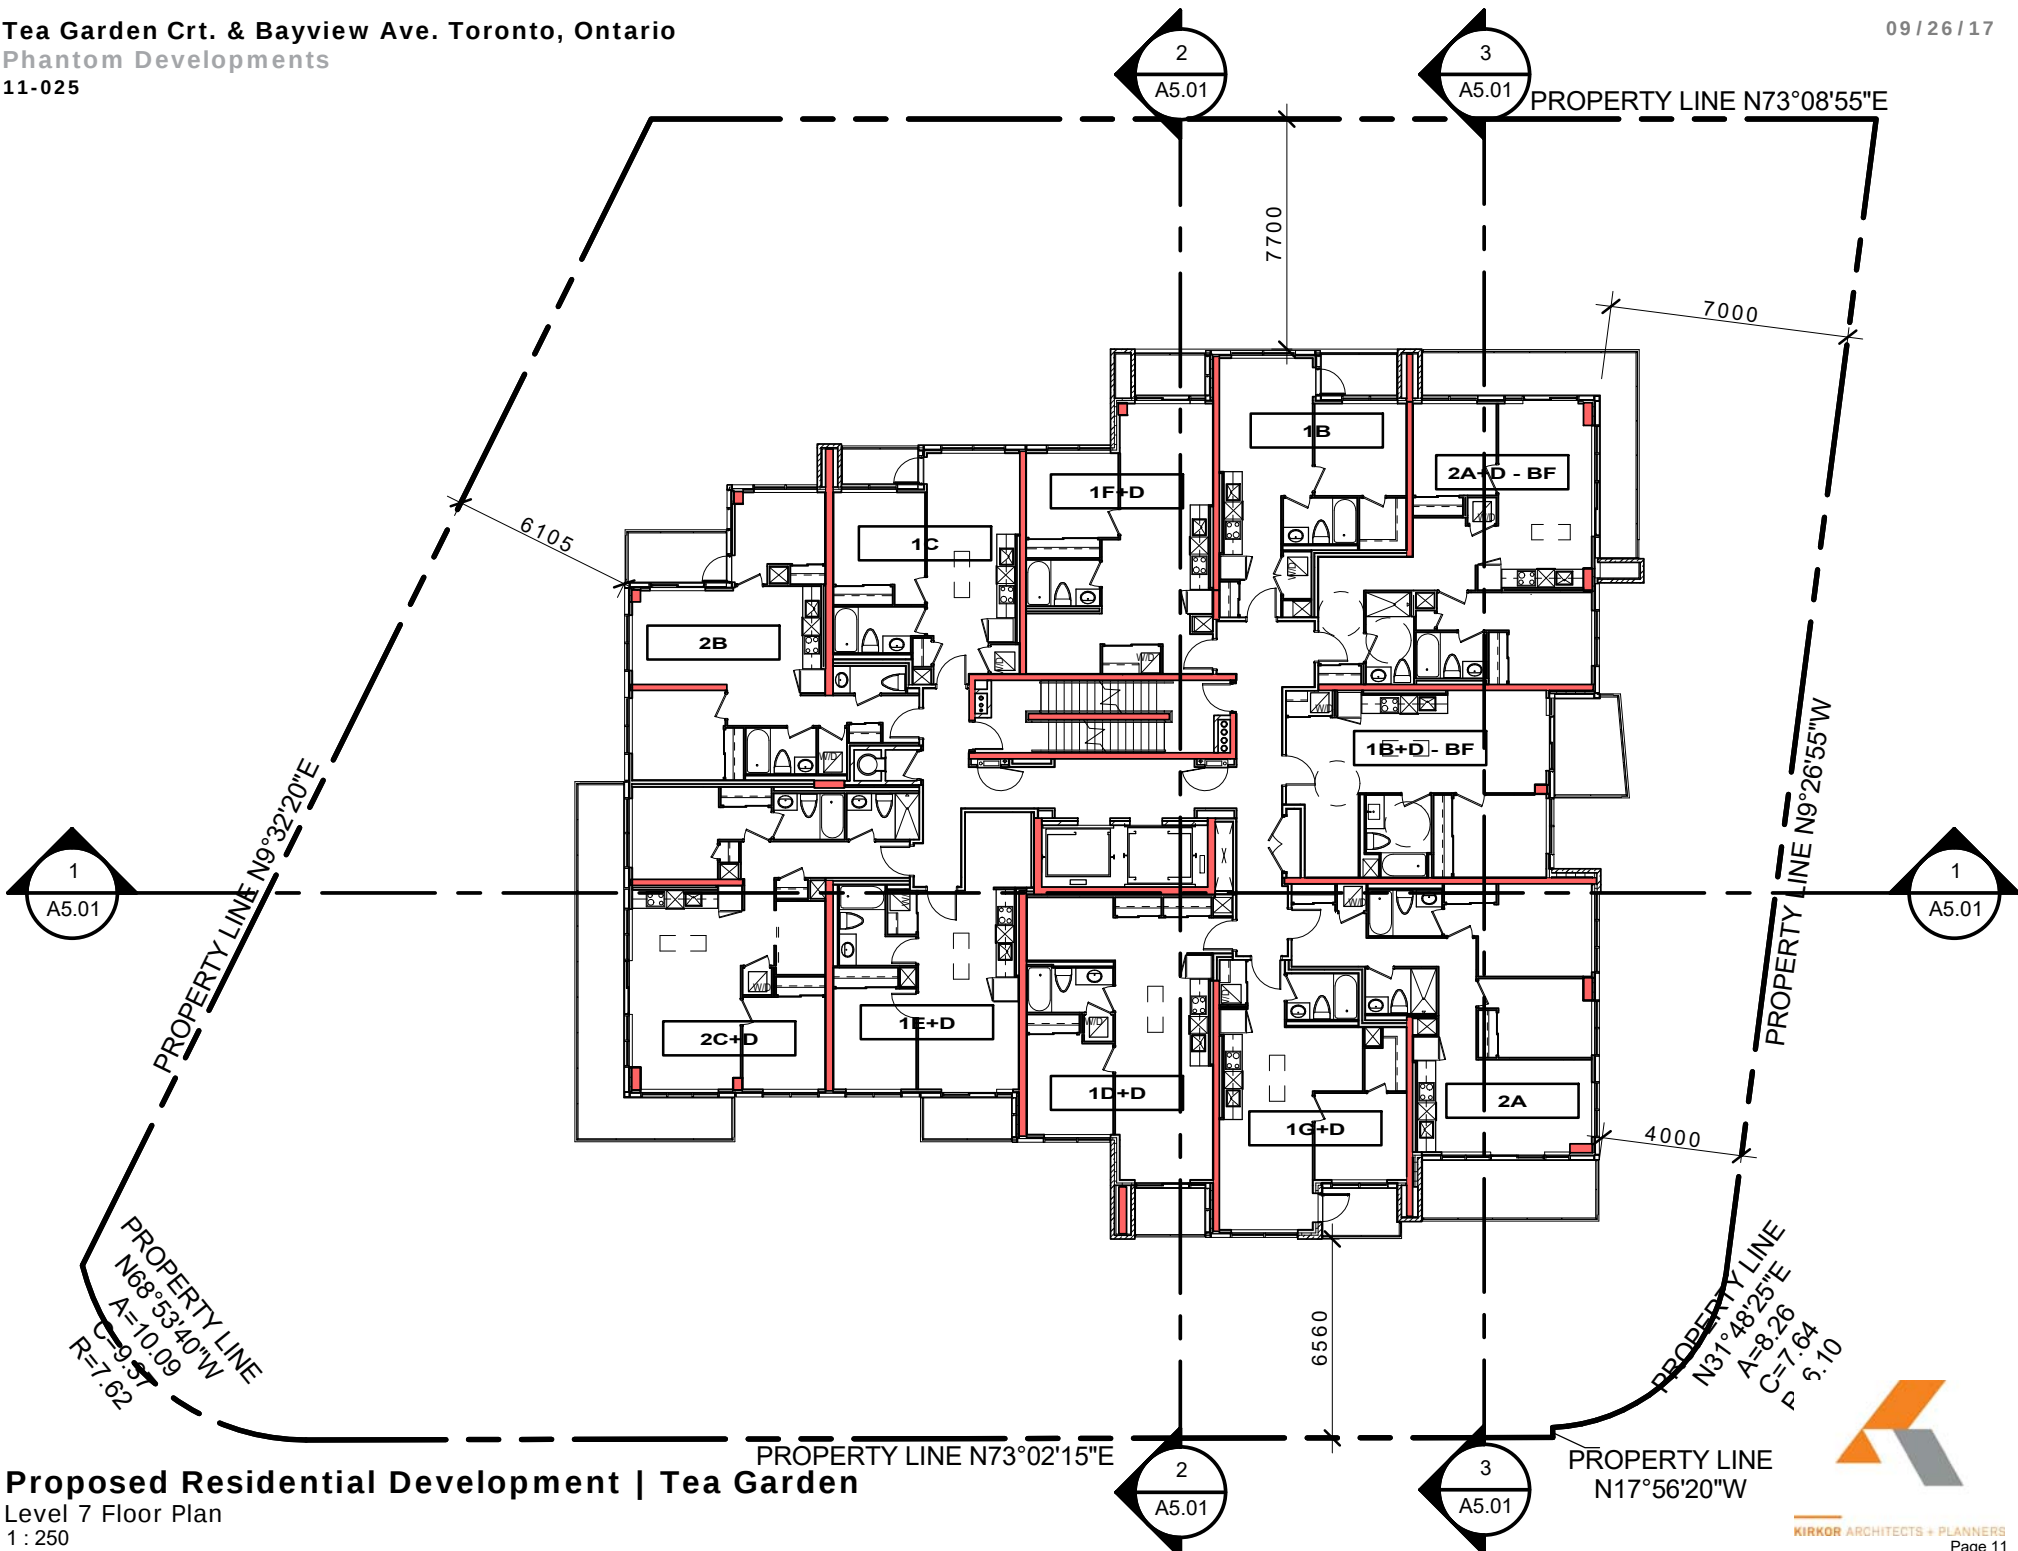


Proposed Residential Development | Tea Garden

Level 7 Floor Plan
1 : 250



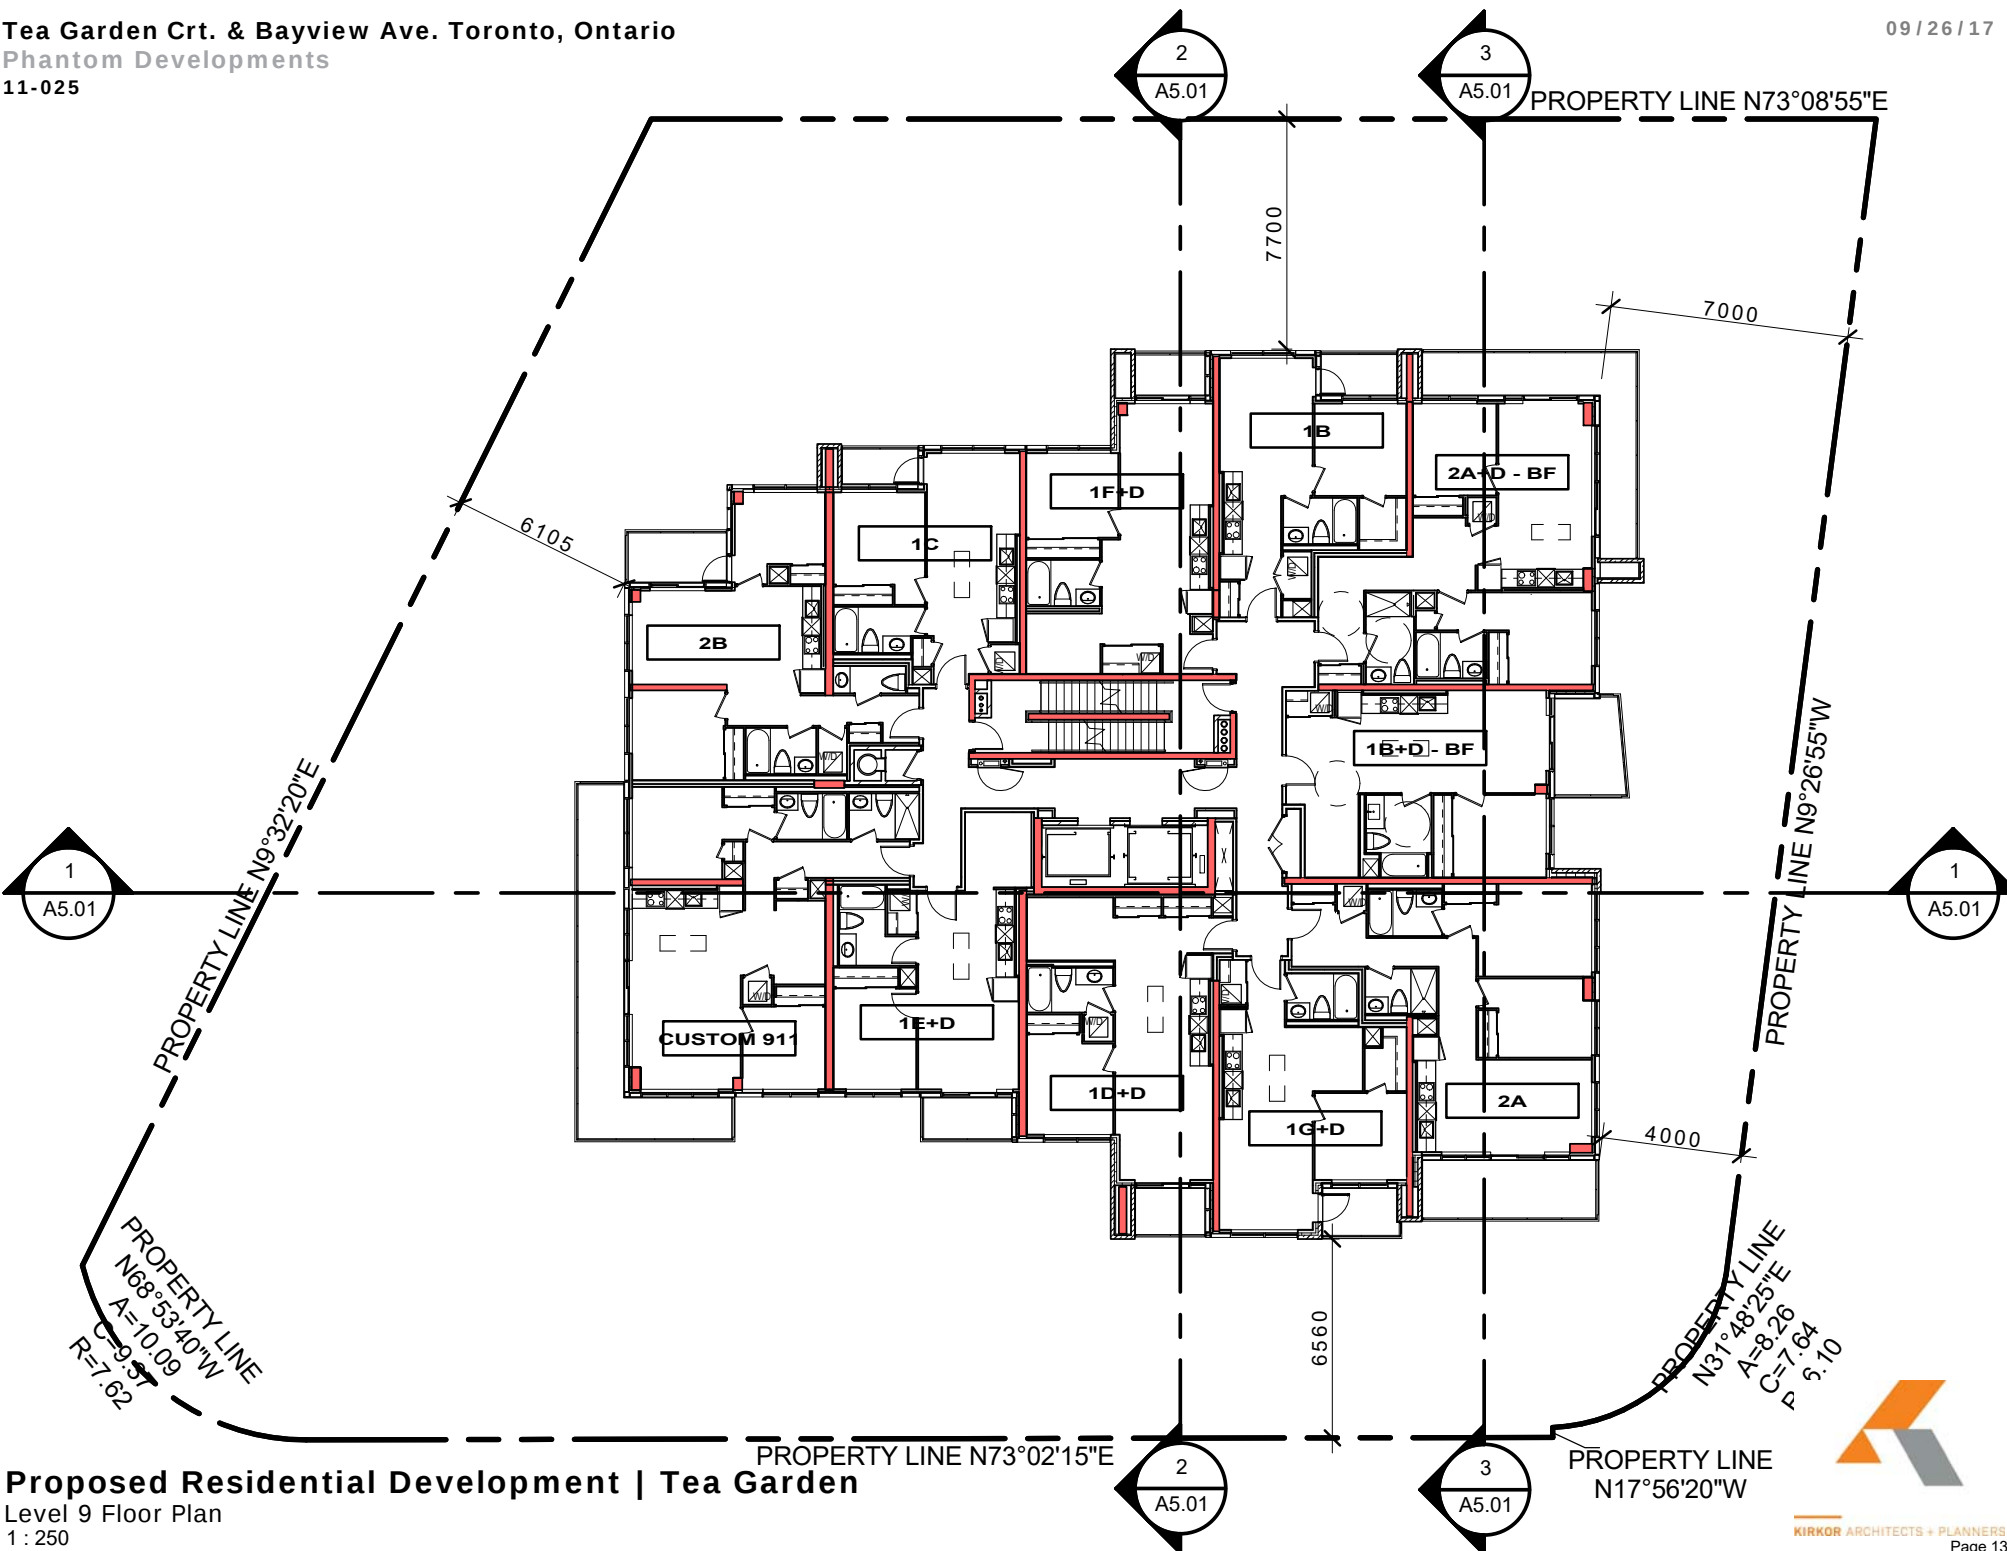


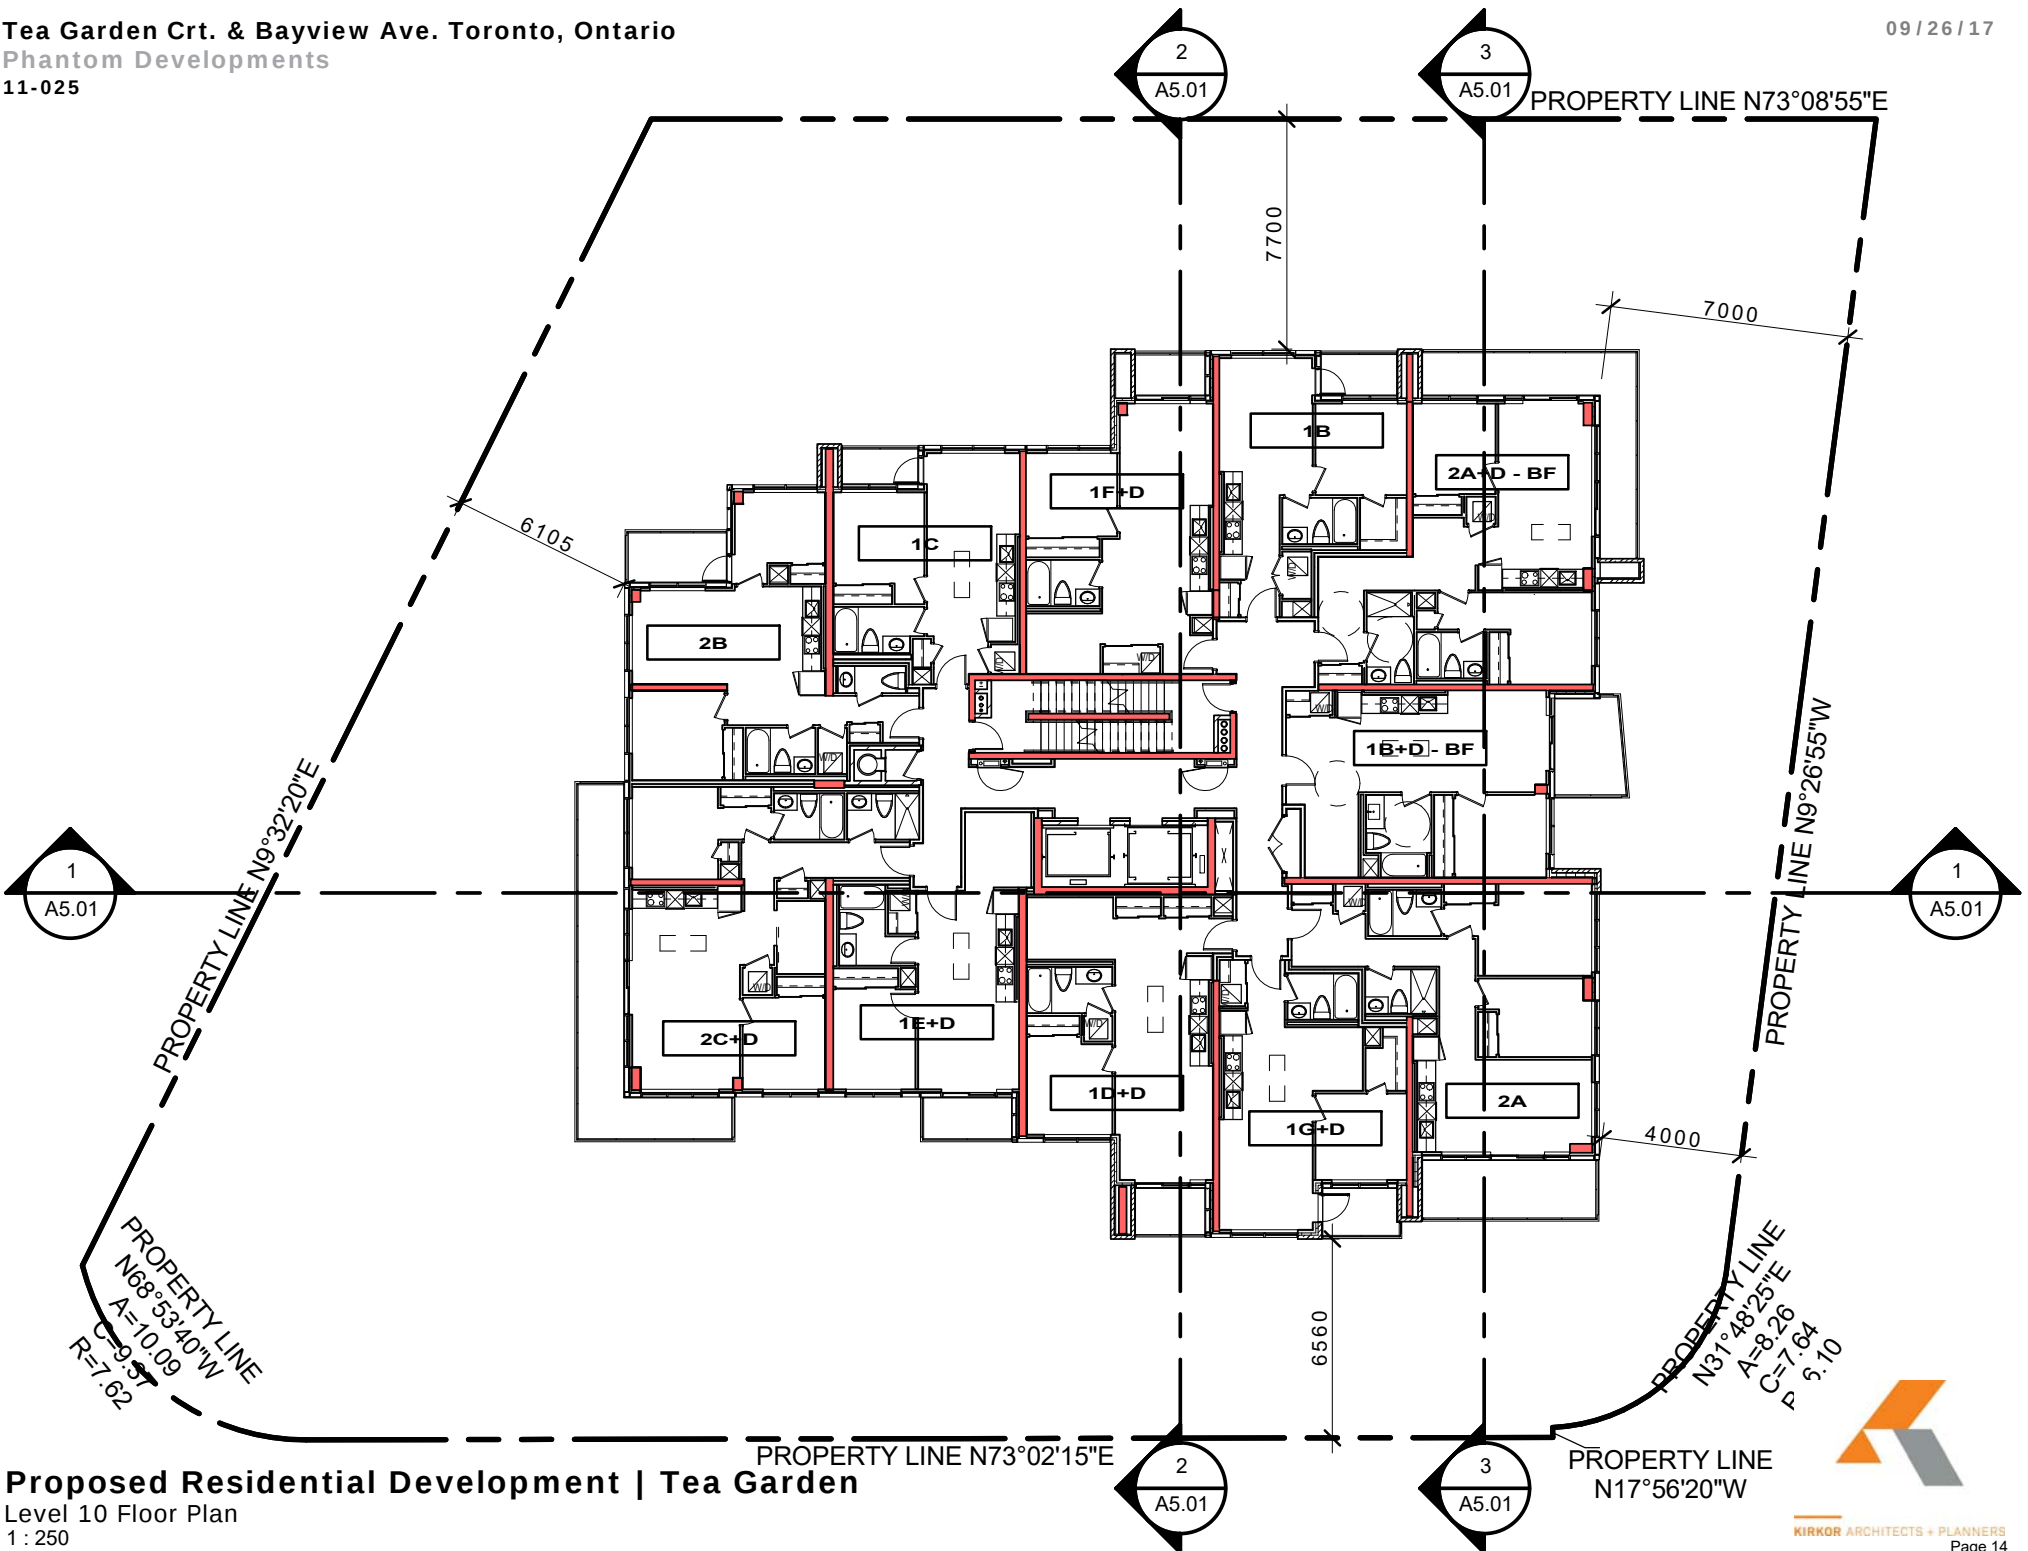


Proposed Residential Development | Tea Garden


Level 10 Floor Plan
1 : 250



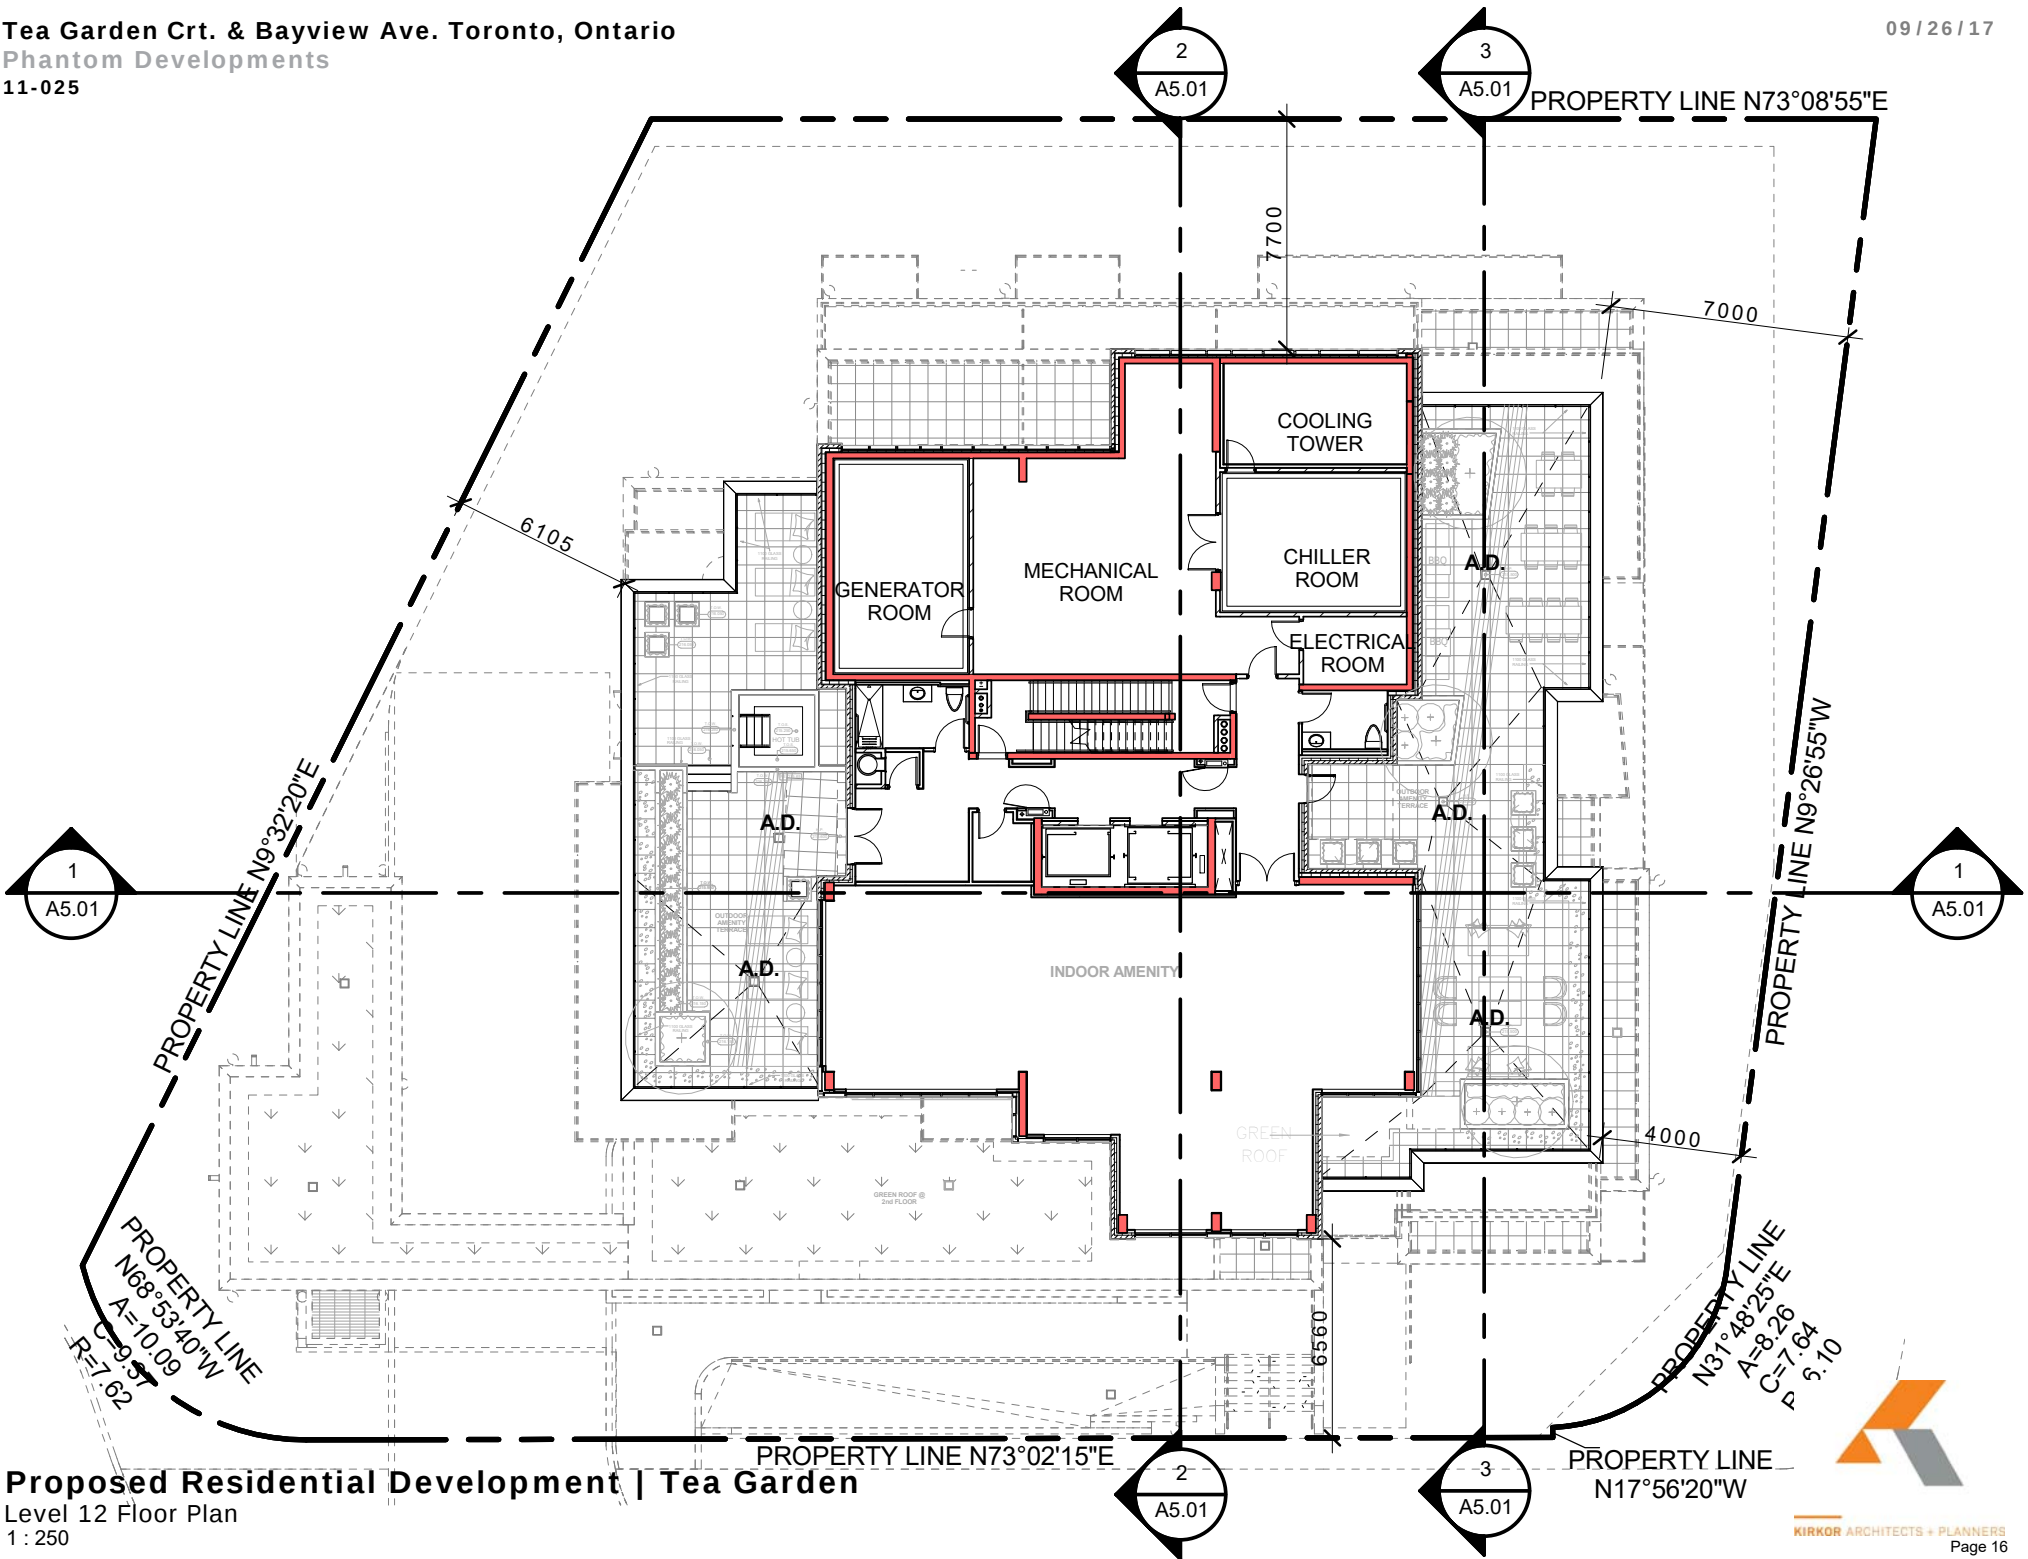


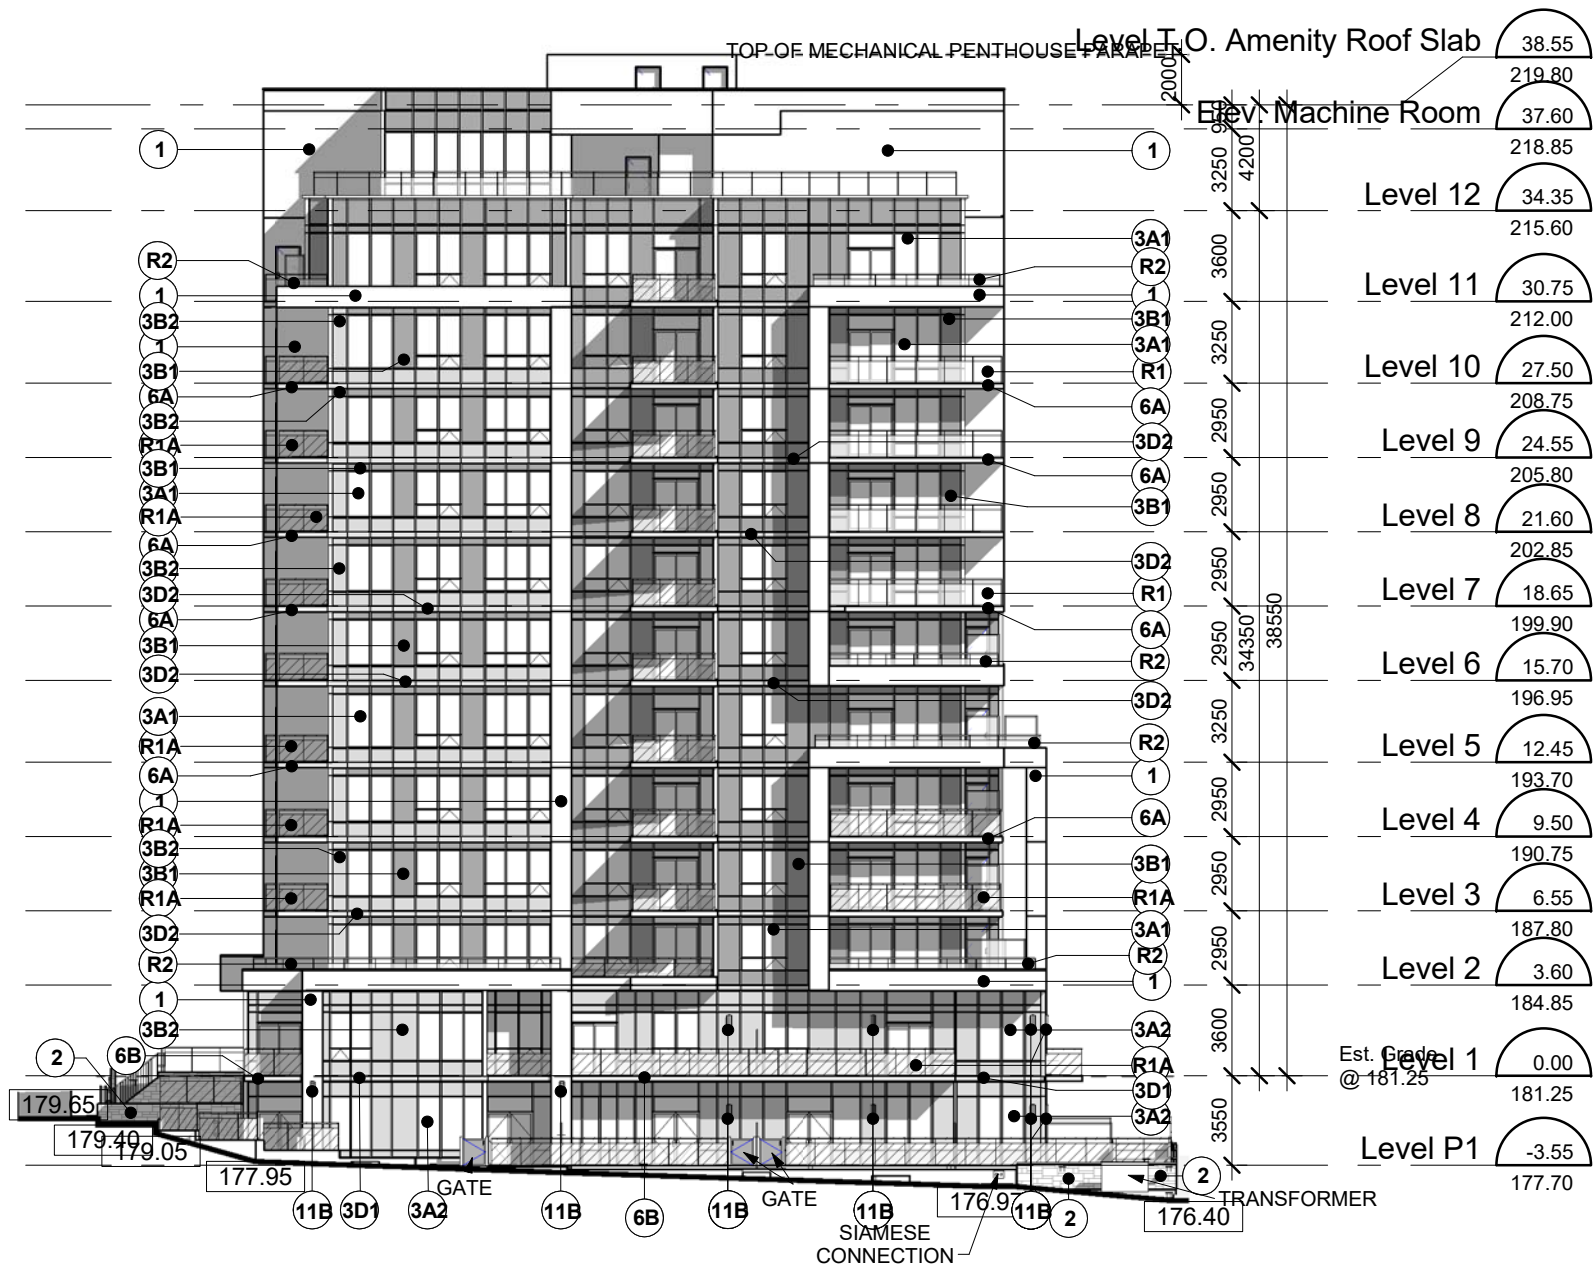

Proposed Residential Development | Tea Garden
East Elevation
1 : 300

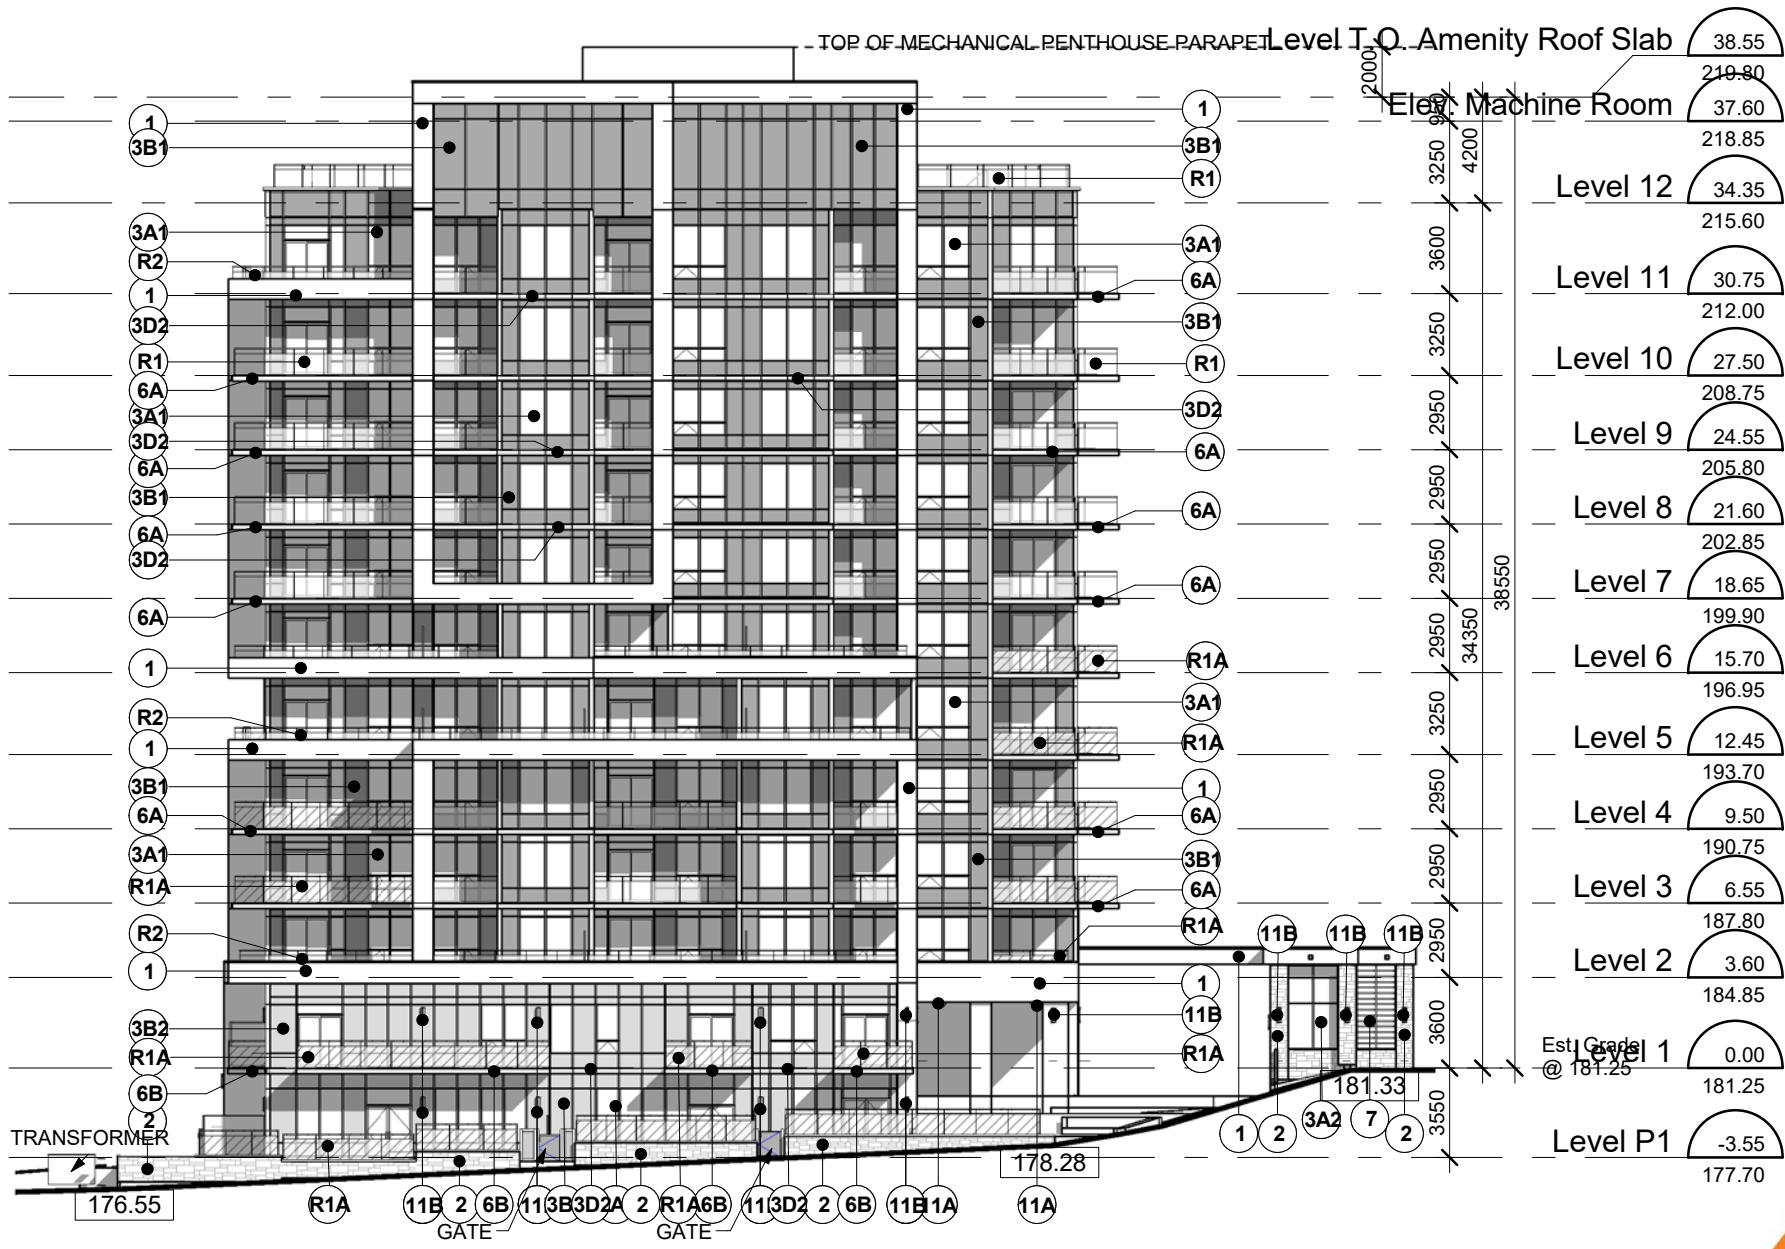

Proposed Residential Development | Tea Garden
North Elevation
1 : 300

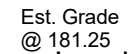

South Elevation
1 : 300

