



BRINGING THE WORLD TO ITS FEET

October 17, 2017

City Clerk's Office – Attn: Ellen Devlin
Toronto City Hall
100 Queen Street West
Toronto, ON
M5H 2N2

Dear City Clerk's Office,

BMO Field located at 100 Princes' Blvd. is applying for **three** Temporary Extensions of premise with the Alcohol & Gaming Commission of Ontario and is requesting a letter of Non-Objection from the Municipal Clerk to the extension of the proposed licensed areas. Details for the requested dates are as follows:

Event: 2017 Toronto FC Playoffs

Extension dates: Temporary Extension #1: November 5 to November 18, 2016
Temporary Extension #2: November 20 to December 3, 2017
Temporary Extension #3: December 5 to December 11, 2017 (*the full 14 days is not required for this final extension)

Alcohol service: 11:00am until 12:00am

Locations: **North West Wedge Tent – drawing #1**
Capacity 60 people
No tiered seating

Grandstand Concourse Bench Seating – drawing #3
Capacity 1,010 people
Tiered seating approval already on existing liquor license

North East Pad/Tent – drawing #2 and #2a
Capacity 20 people
No tiered seating

Lakeshore Terrace, South – drawing #4
Capacity 147 people
No tiered seating

I have attached six maps of the proposed licensed areas to this letter. Letters of notification for this event have been sent to the local Municipal, Fire, Building, Health, and Police Authorities.

Should you have any questions or require additional information, please do not hesitate to contact me at 416-815-5400 extension 3298 or alternatively on my cell phone at 416-452-9048.


Sincerely,

Lia Mannella
Maple Leaf Sports & Entertainment Ltd.
P: 416-815-5400 X:3298 | M: 416-452-9048 | Lia.Mannella@mlse.com

NorthWest Wedge Tent
temporary,
drawing #1

Grandstand
Concourse Bench Seating
temporary, drawing #3

NorthEast Pad
temporary,
drawing #2

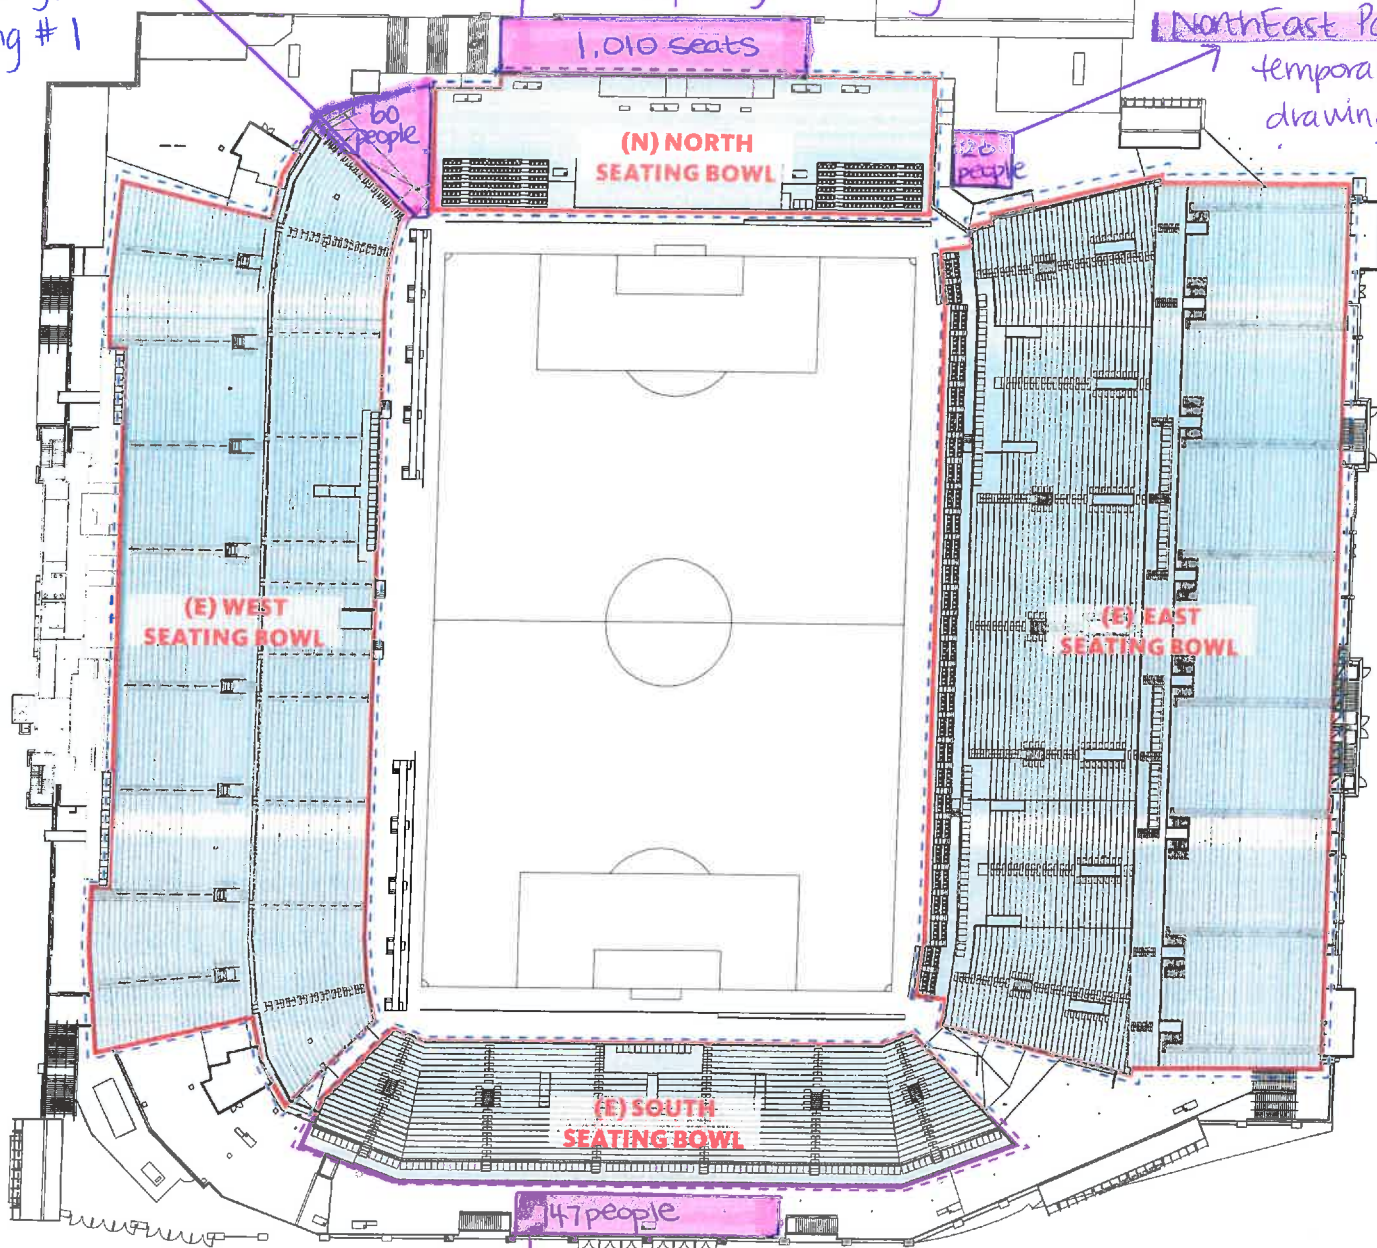

Lakeshore Terrace, South
NEW, TEMP
drawing #4



ASK-046-R12

#1A

Project
BMO FIELD RENOVATIONS

Prepared By
GENSLER

Description
OVERALL SEATING BOWL - TFC CONFIG.


Date
TBD

Reference
1/A1.012

Scale
NTS

DRAWING #1

no tiered seating

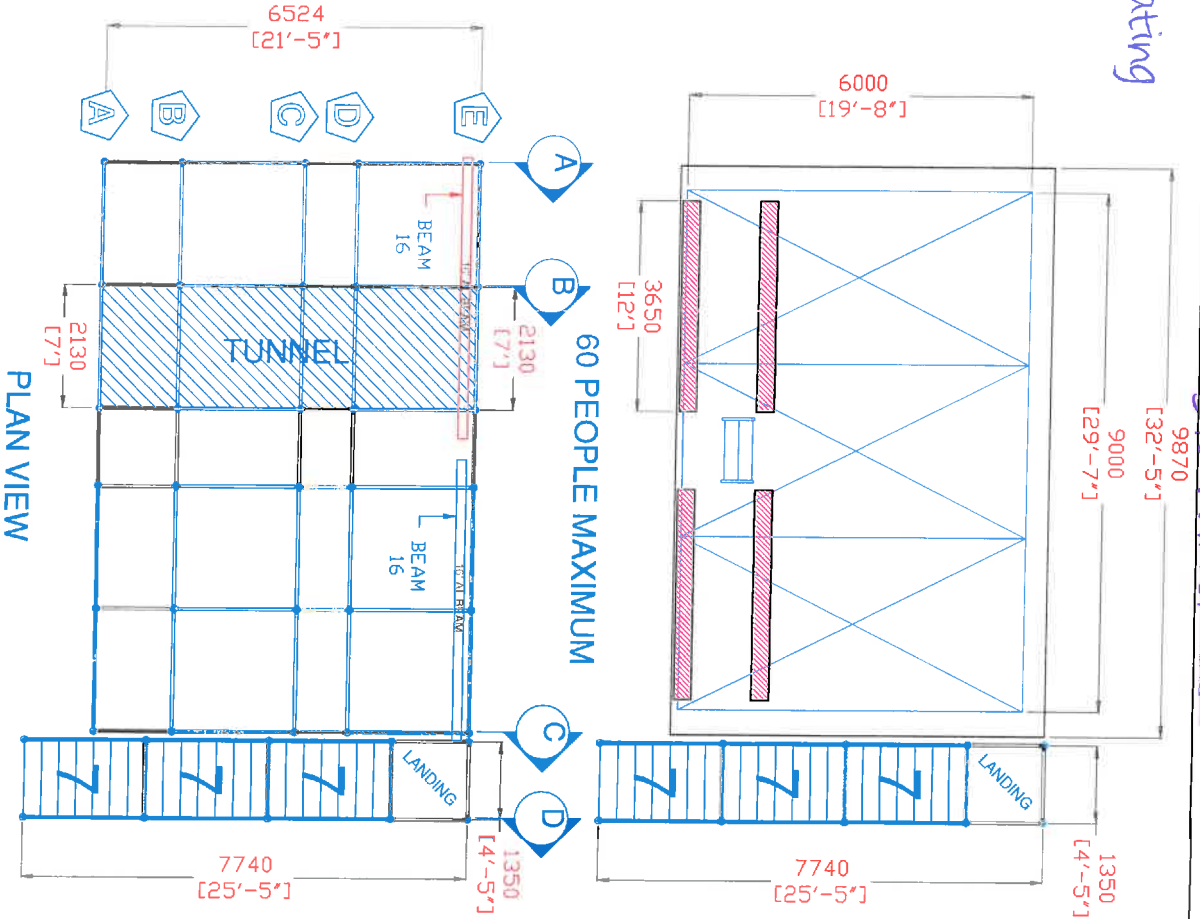

PLAN VIEW

NO.	DESCRIPTION	DATE	BY
001	REVISION		


DESIGNED BY	ANDRÉ MADOR
CHECKED BY	
DRAWING RELEASE STATUS	
<input type="checkbox"/>	Preliminary Drawing
<input type="checkbox"/>	Not for construction or fabrication
<input type="checkbox"/>	Revised Preliminary Drawing
<input type="checkbox"/>	Not for construction or fabrication
<input checked="" type="checkbox"/>	Approval for construction or fabrication
<input type="checkbox"/>	Revised
<input type="checkbox"/>	Revised all previous types

DATE	OCTOBER 10, 2017
FILE NO.	
PROJECT	BMO FIELD PLAYOFFS
CLIENT	MAPLE LEAF SPORT & ENTERTAINMENT
SIGNATURE	
DATE	

LOCATION	TORONTO, ONT
SHEET NO.	3

DRAWING #2

**TOURNAMENT
EVENTS**

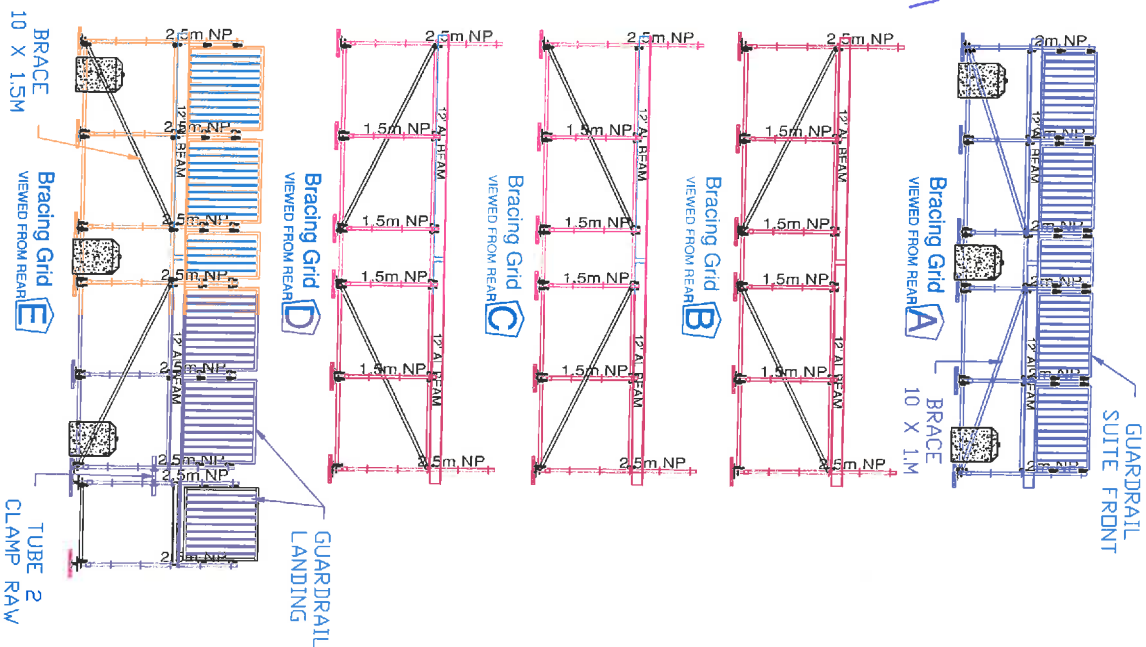


DRAWING RELEASE STATUS		CHECKED BY:	SUBMIT BY:
<input type="checkbox"/> Preliminary Drawing <input type="checkbox"/> Not for construction or Fabrication <input type="checkbox"/> Revised Preliminary Drawing <input type="checkbox"/> Not for construction or Fabrication <input checked="" type="checkbox"/> Approved for construction or Fabrication <input type="checkbox"/> PENDING <input type="checkbox"/> Overlaid all Previous Copies		ANDRÉ MADOR	
SCALE	DATE		
CONTRACT NO.	FILE NAME	OCTOBER 16, 2017	
DESIGNER:		ELECT APPROVAL:	
MARLENE LEAF SPORT & ENTERTAINMENT		Signature _____ Date _____	
PROJECT:			
BMO FIELD PLAYOFFS			
PLANNING:			
NORTH-EAST PAD #1			
PLATFORM PLAN VIEW STEEL & LATERAL			
TORONTO, ONT		SHEET NO. 5 OF 2	
LOCATION:			
DWG NO.			

GATE 1




• no tiered seating

DRAWING #2a

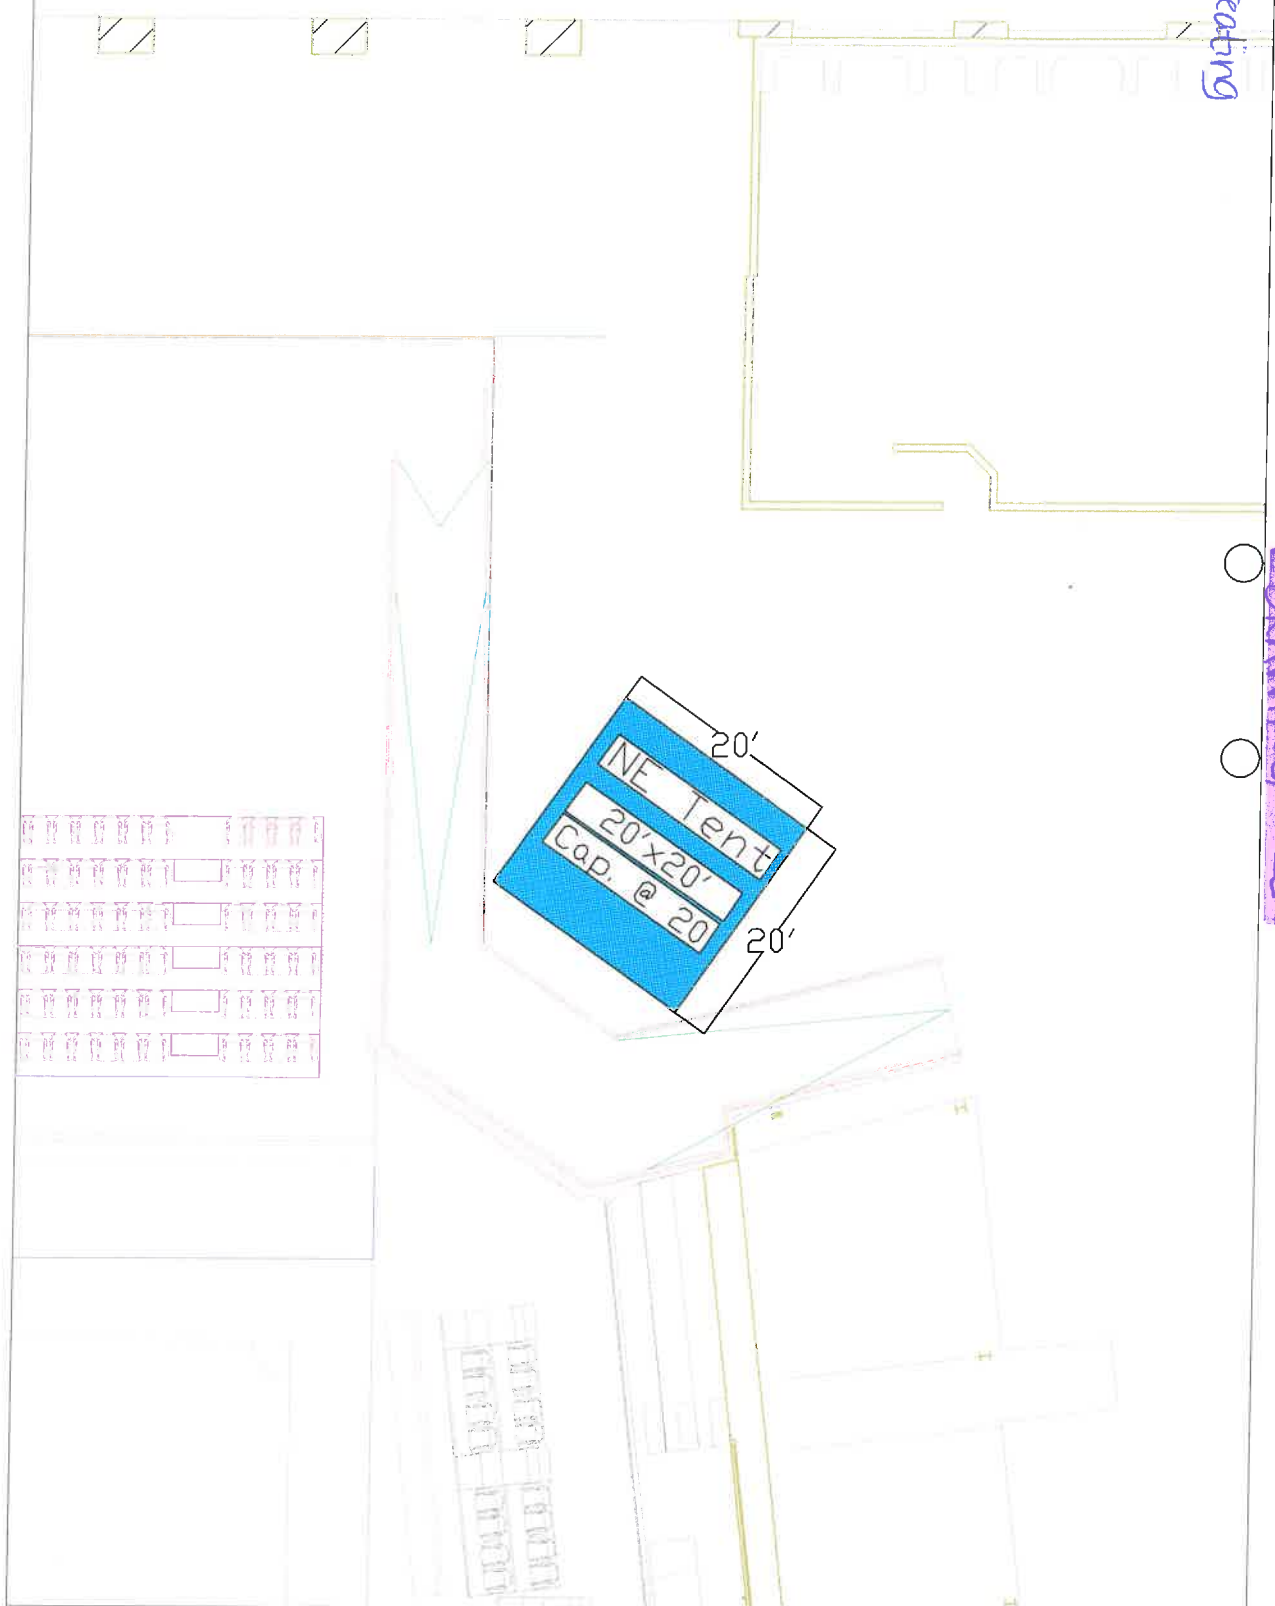

• Current license has tiered seating approval

DRAWING #3

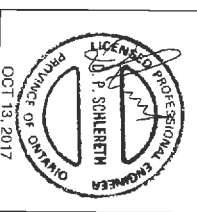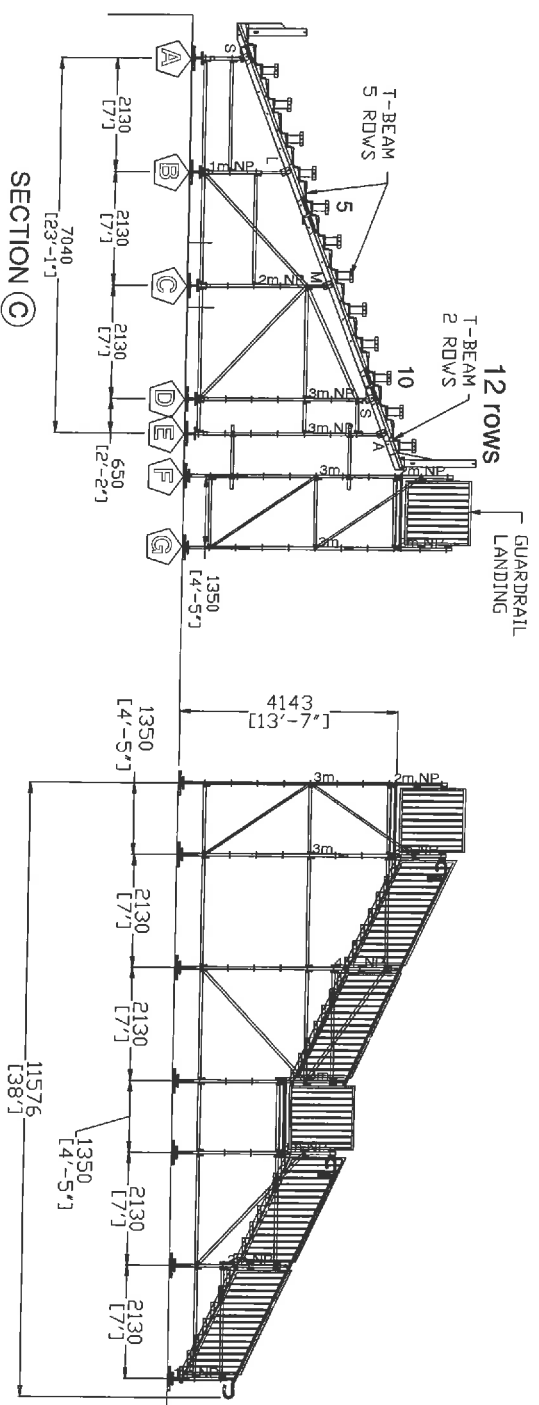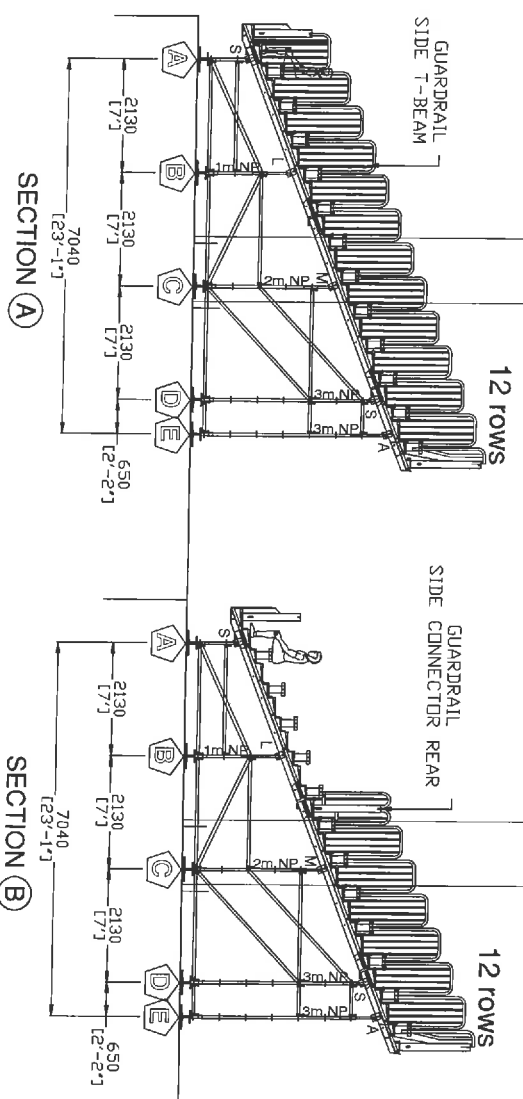

NO.	DESCRIPTION	DATE	BY
1	REVISION		

SCALE: 1/8" = 1'-0"

DATE: OCTOBER 12, 2017

PROJECT: BMO STADIUM SOCCER

SECTION: 1010 SEATS / 5-12 ROWS

LOCATION: TORONTO, ONT

SHEET NO. 2 of 3

DRAWING RELEASE STATUS

☐ Preliminary Drawing

☐ Not for Construction or Fabrication

☐ Revised Preliminary Drawing

☐ Not for Construction or Fabrication

☒ Approved for construction or fabrication

☐ Revised

☐ Destroy all Previous Copies

DESIGNED BY: ANDRE MADOR

CHECKED BY: ANDRE MADOR

DATE: OCTOBER 12, 2017

PROJECT: BMO STADIUM SOCCER

SECTION: 1010 SEATS / 5-12 ROWS

LOCATION: TORONTO, ONT

SHEET NO. 2 of 3

• no tiered seating

DRAWING #4

