



TRANSPORTATION SERVICES DIVISION
NORTH YORK DISTRICT
RIGHT OF WAY MANAGEMENT



BROOKDALE AVENUE


FRONT YARD PARKING CHAPTER 918 F.Y.P. - 100745

TOTAL PARKING AREA ON STREET ALLOWANCE	PRIVATE PROPERTY			STREET ALLOWANCE		
	AREA M ²	%	CODE	AREA M ²	%	CODE
TOTAL AREA						
LANDSCAPED OPEN SPACE						
PAVED AREA						
SOFT LANDSCAPING						
DRAWN BY: R. MUNSON		DATE: JANUARY 27, 2016		SCALE: 1:100		

REVISIONS	
Date	By
MAR 08'16	R.A.M.
APR 27'16	R.A.M.
SEP.14'16	R.A.M.

FRONT YARD PARKING APPEAL - 320 BROOKDALE AVENUE

APPENDIX 'D'

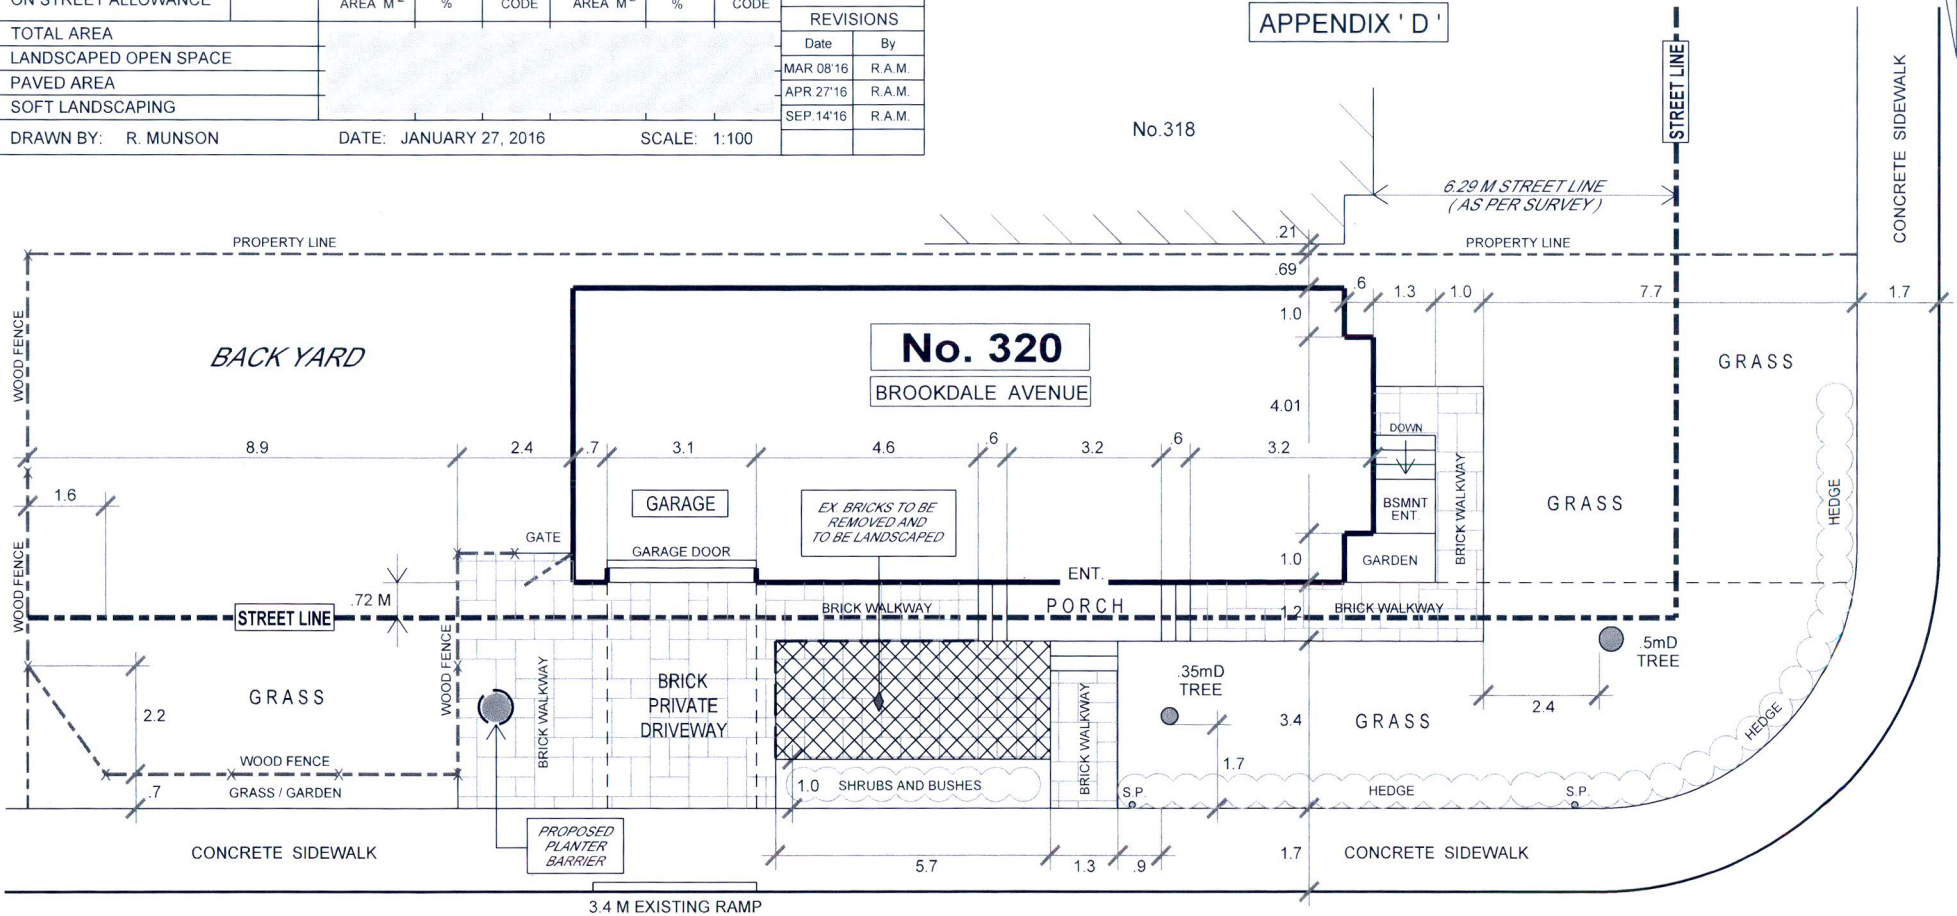

ELM ROAD