


Public Attachment 1


390-398 SPADINA ROAD | REVISED PLANS & ELEVATIONS

2018-01-18

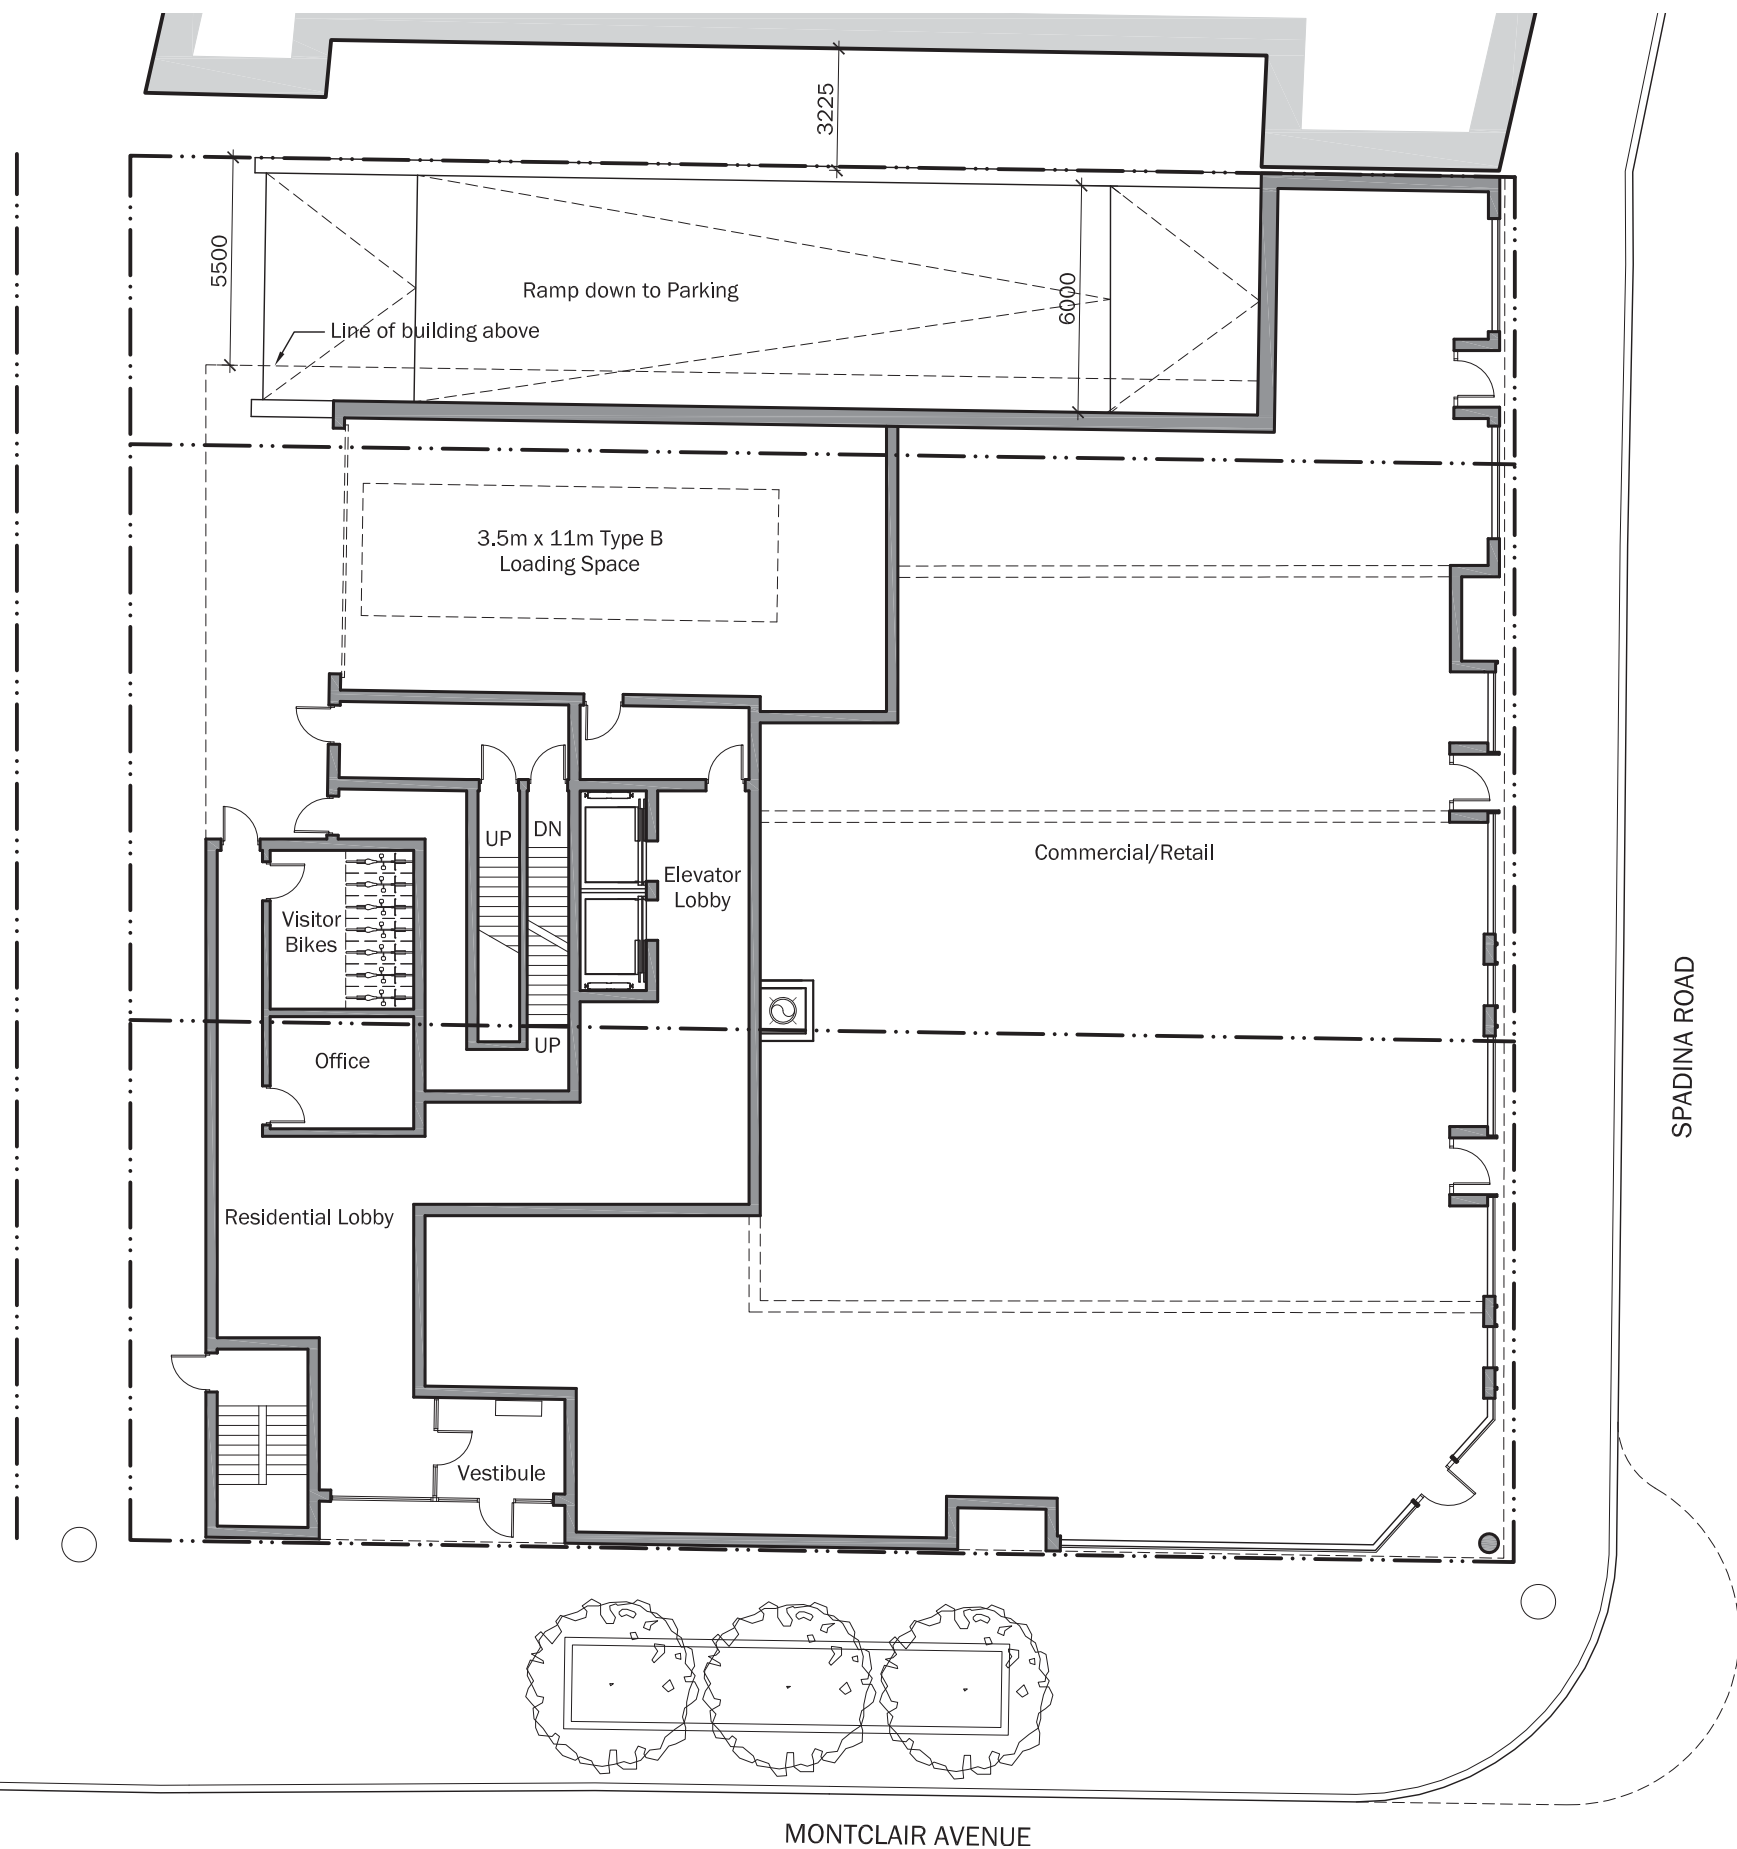


PROPOSED GROUND FLOOR PLAN
1:200

Giannone Petricone Associates

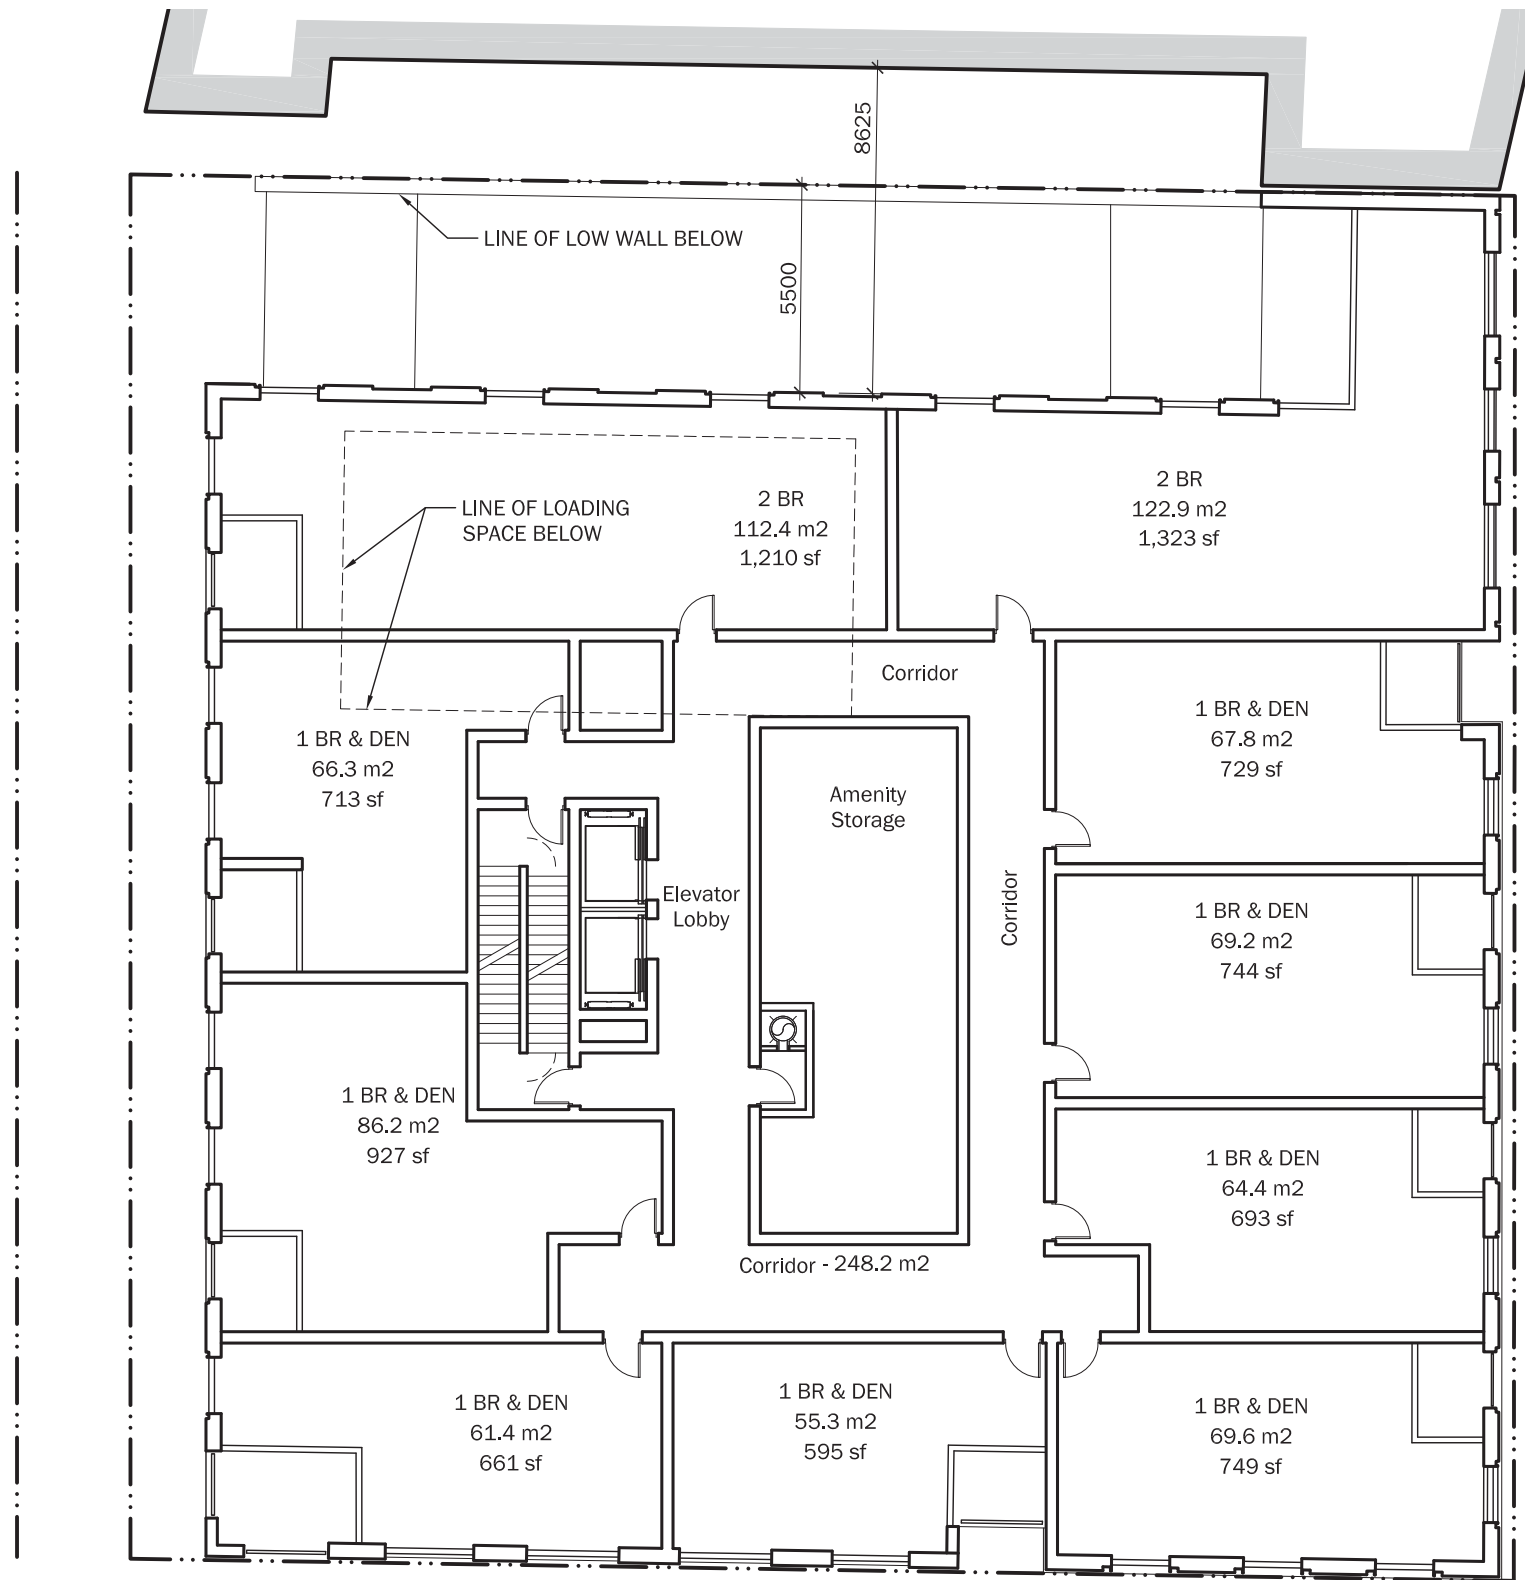


PROPOSED 2ND FLOOR PLAN
1:200

Giannone Petricone Associates

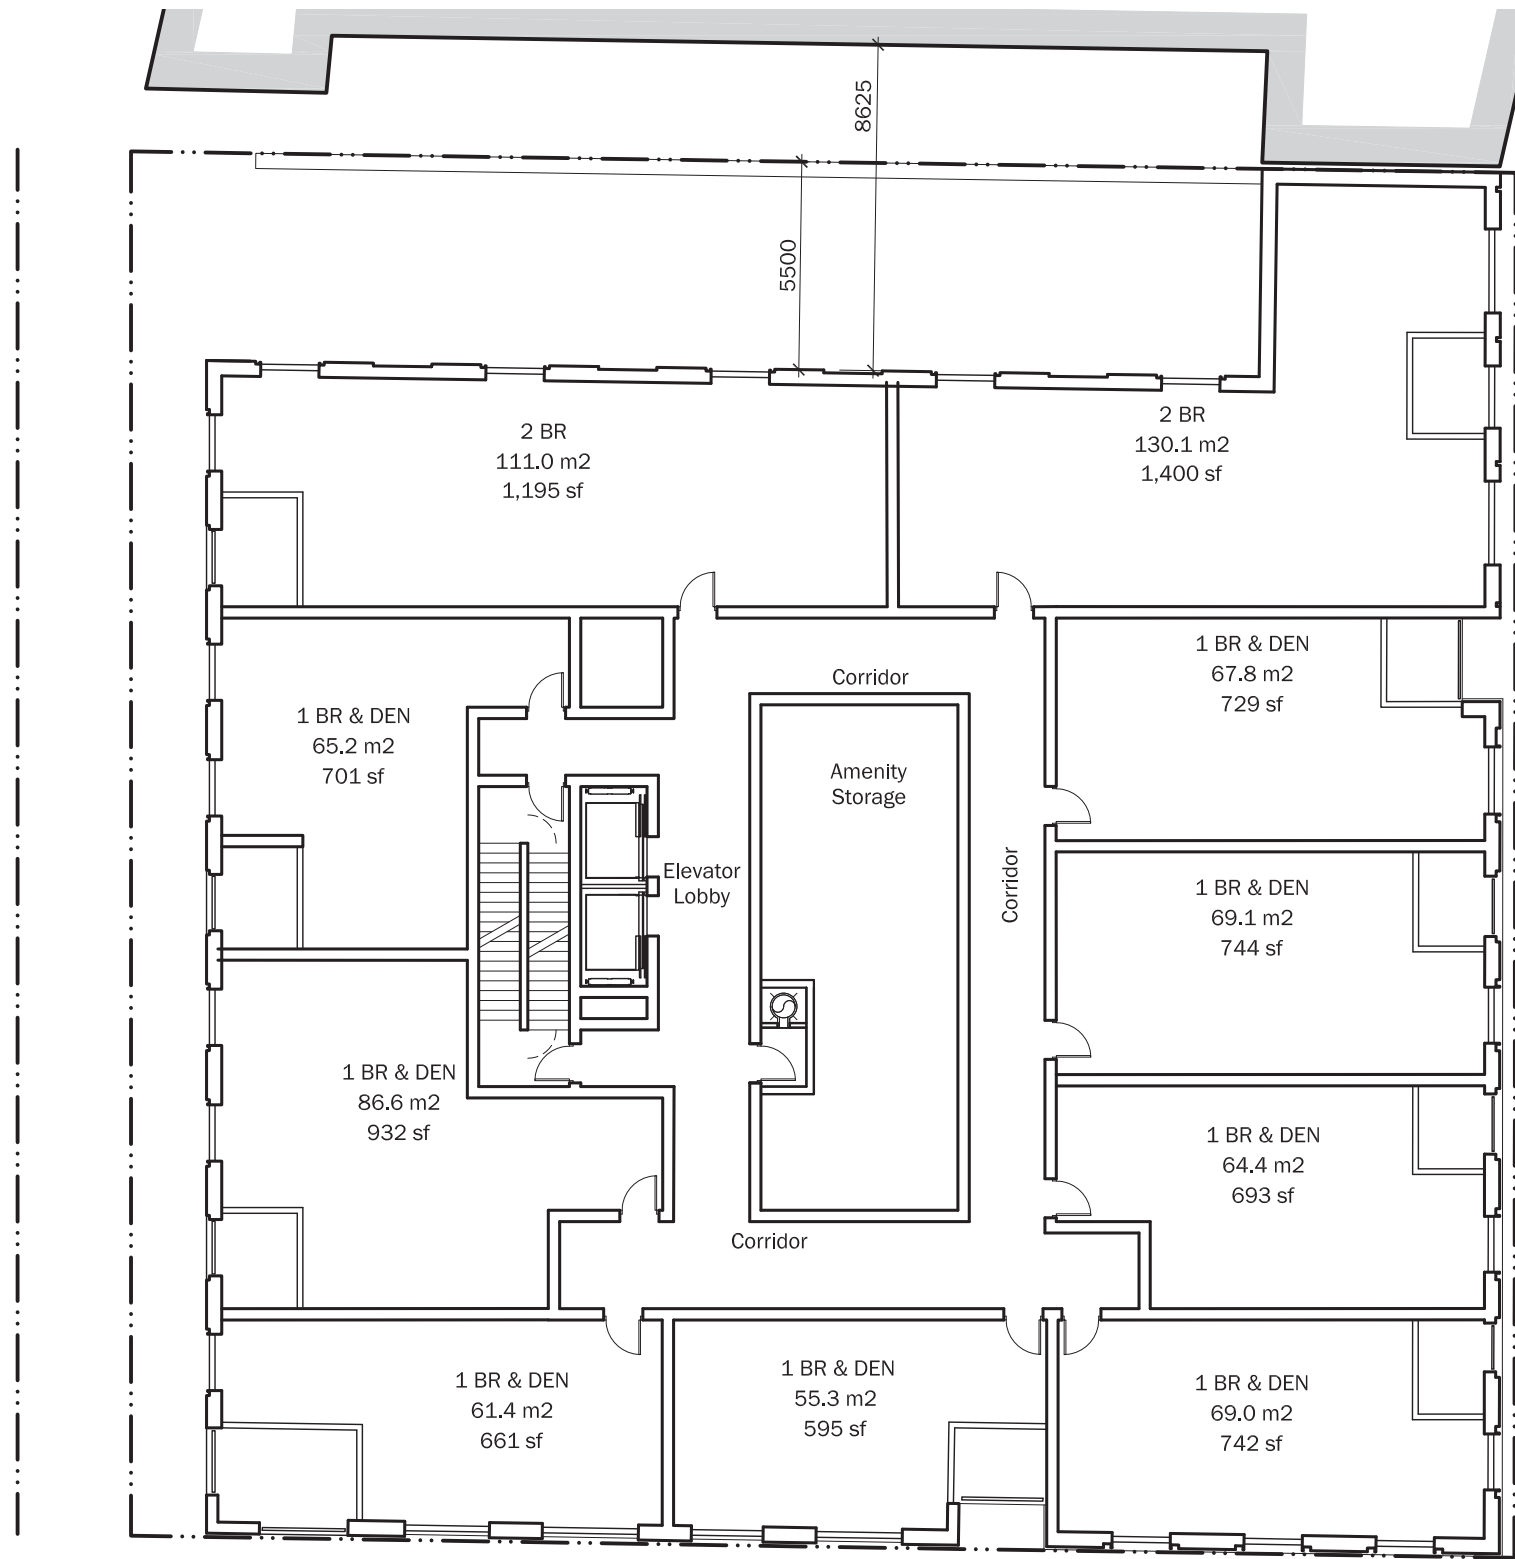


PROPOSED 3RD FLOOR PLAN
1:200

Giannone Petricone Associates

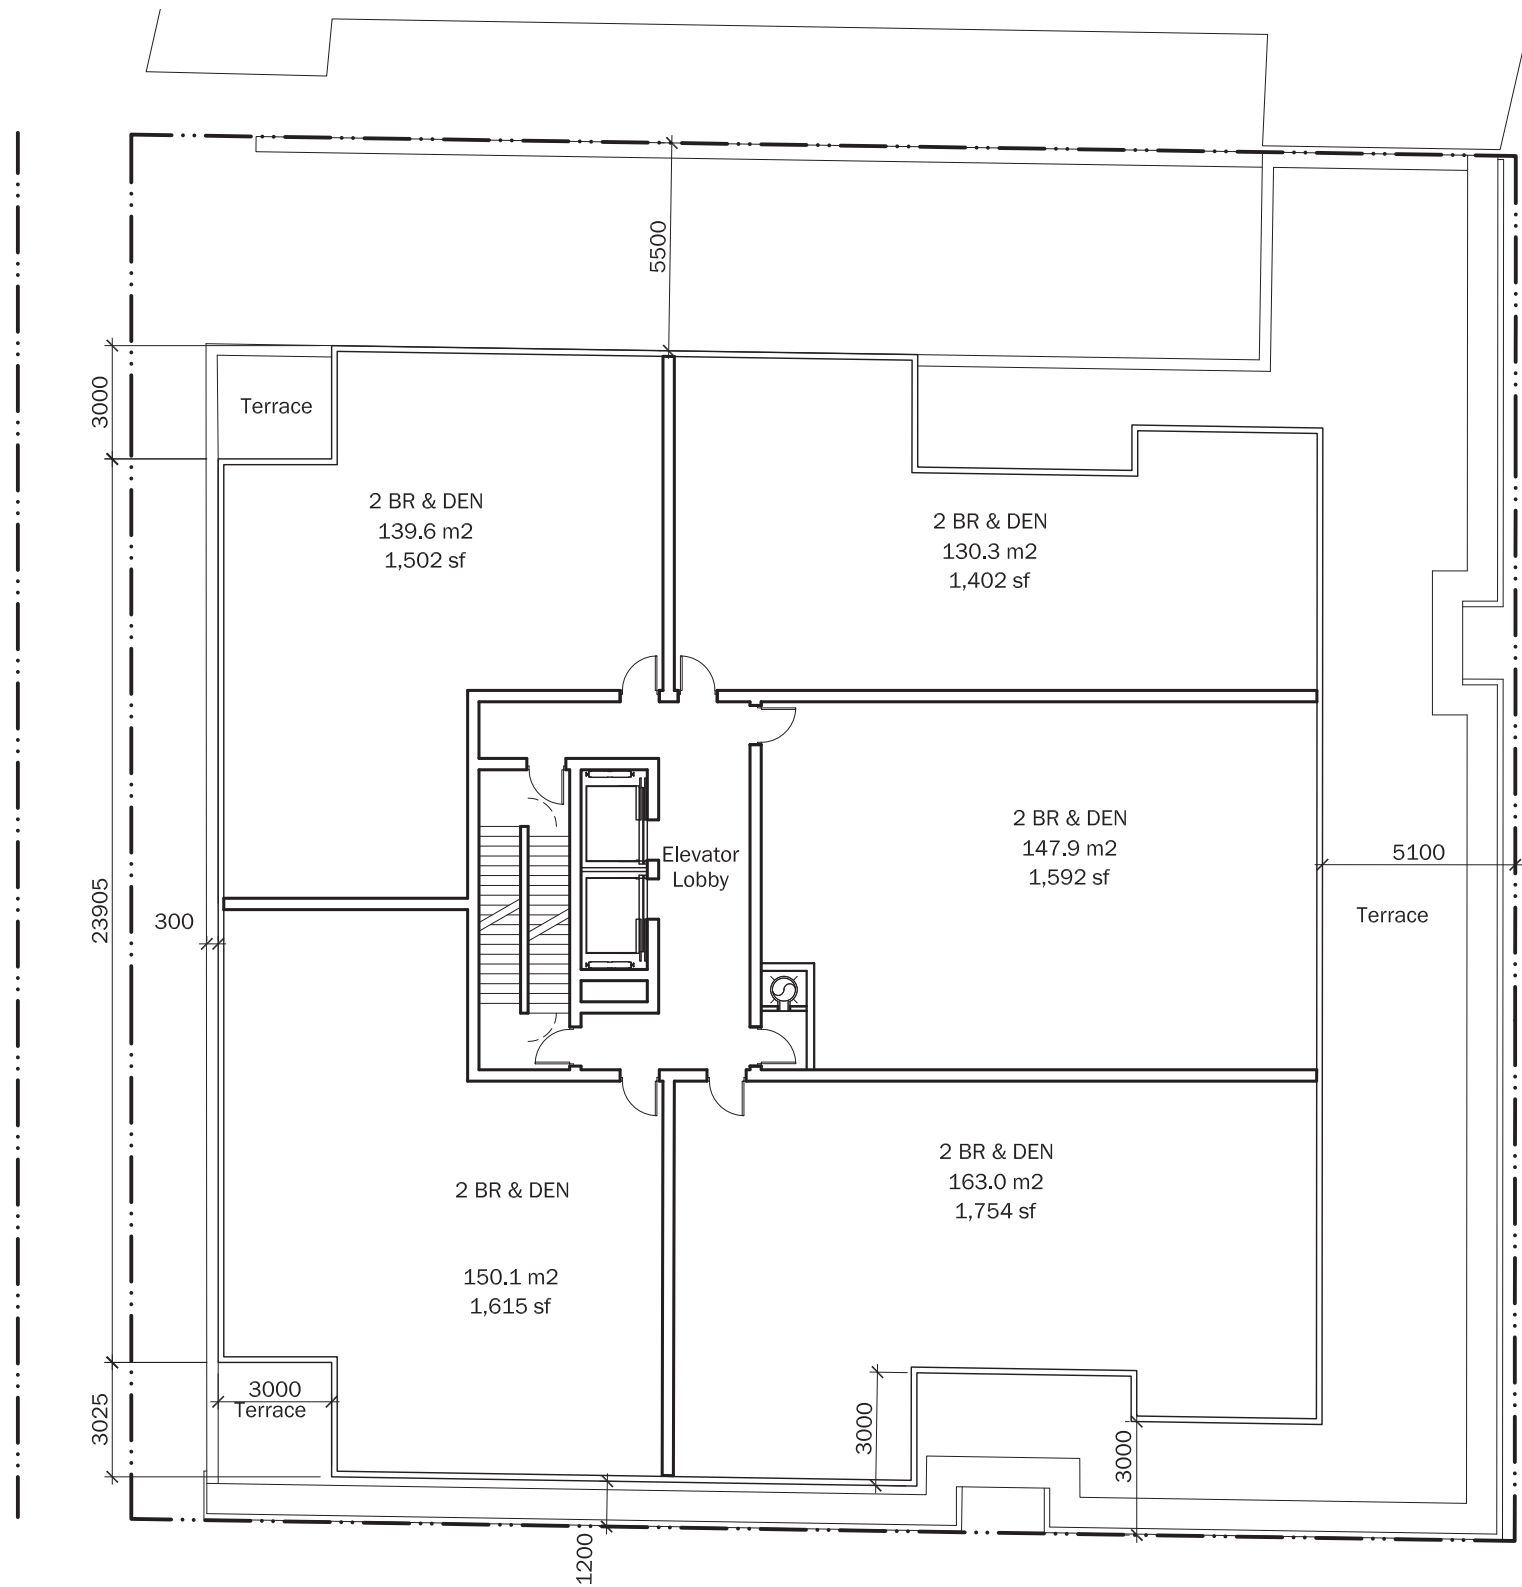


PROPOSED 4TH FLOOR PLAN
1:200

Giannone Petricone Associates

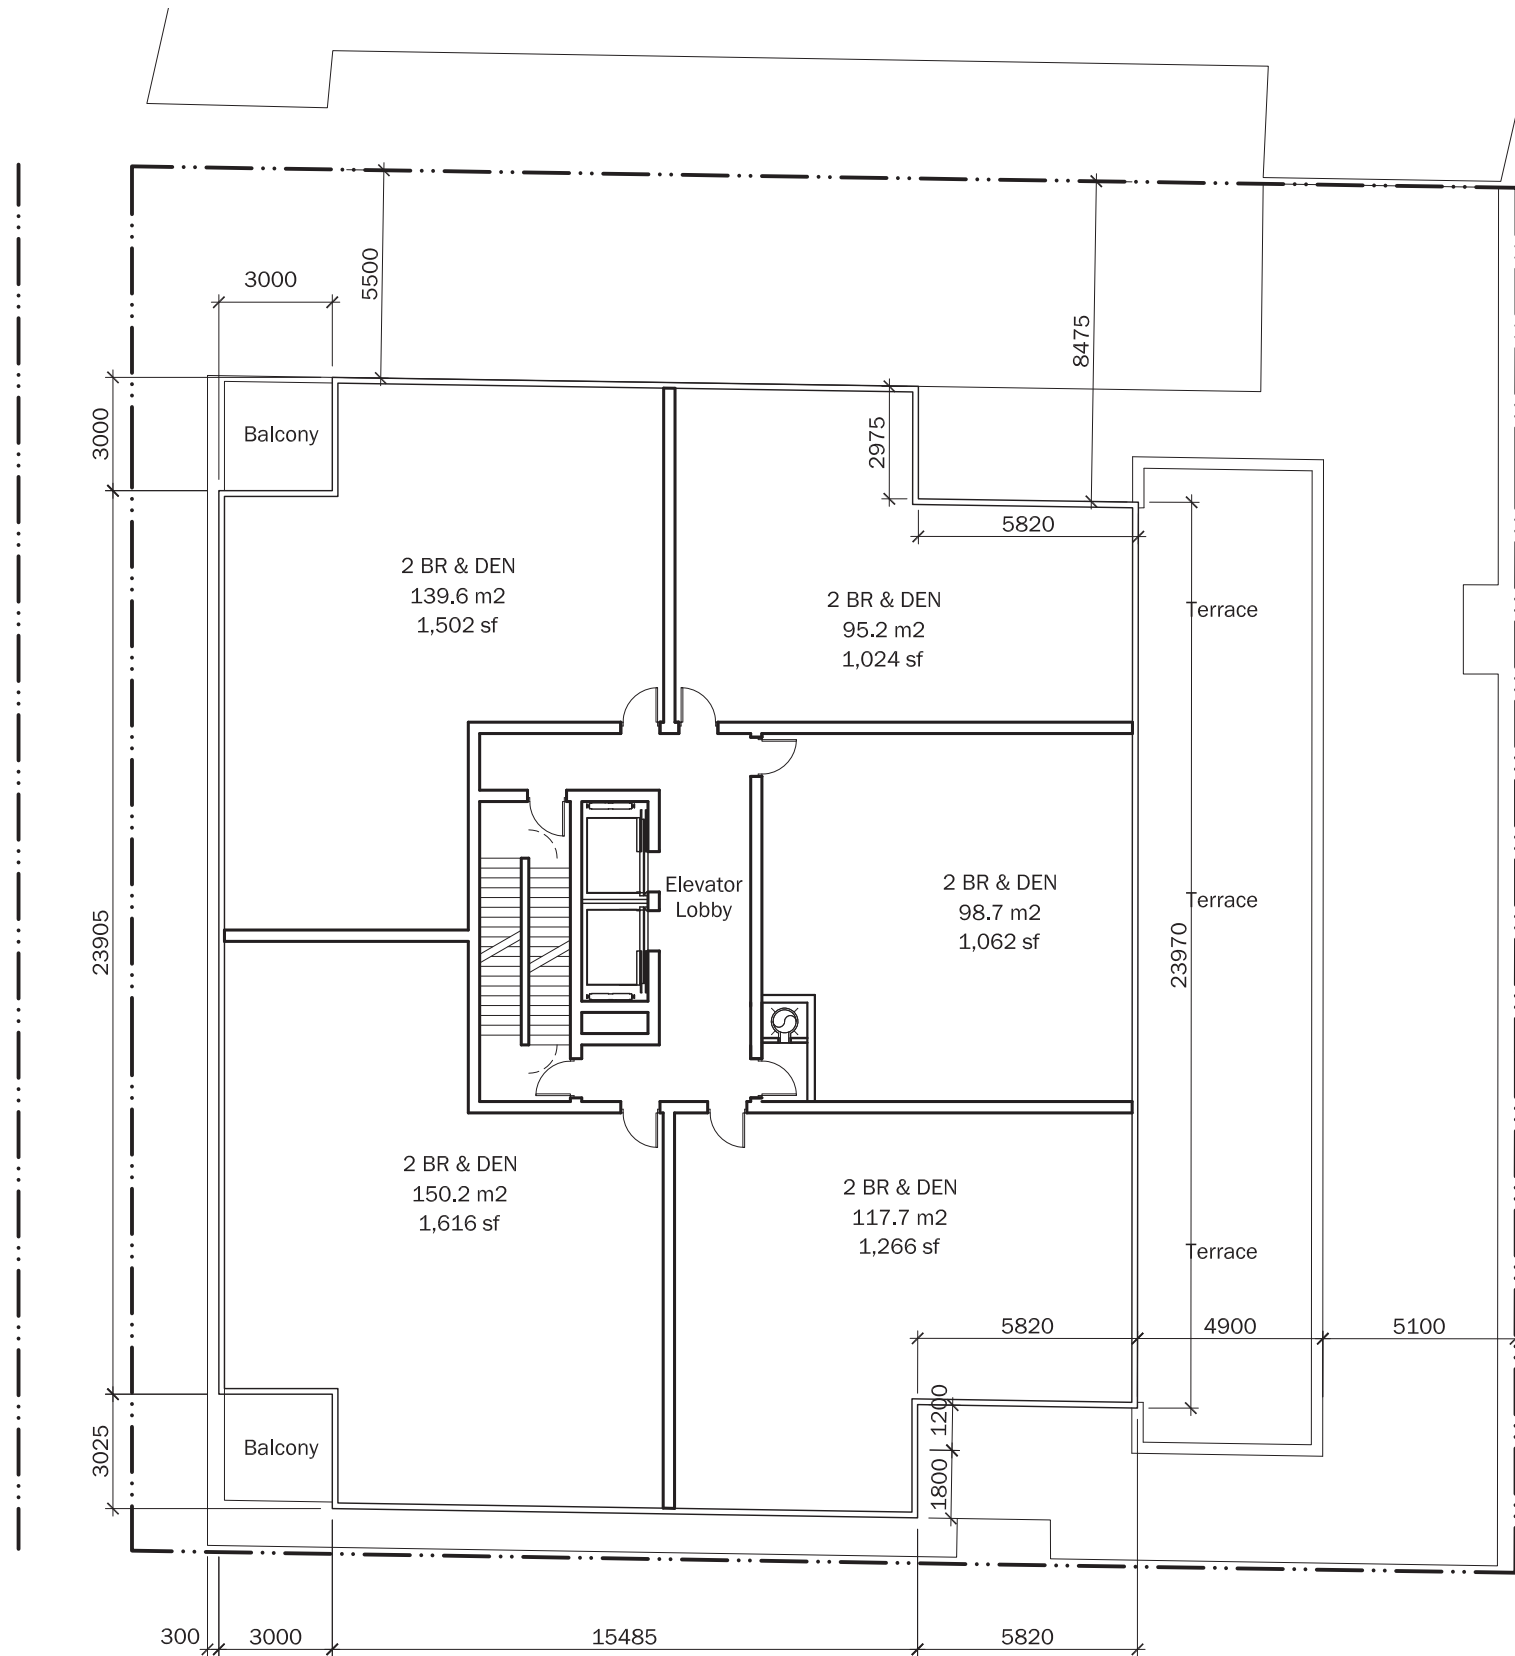


PROPOSED 5TH FLOOR PLAN
1:200

Giannone Petricone Associates

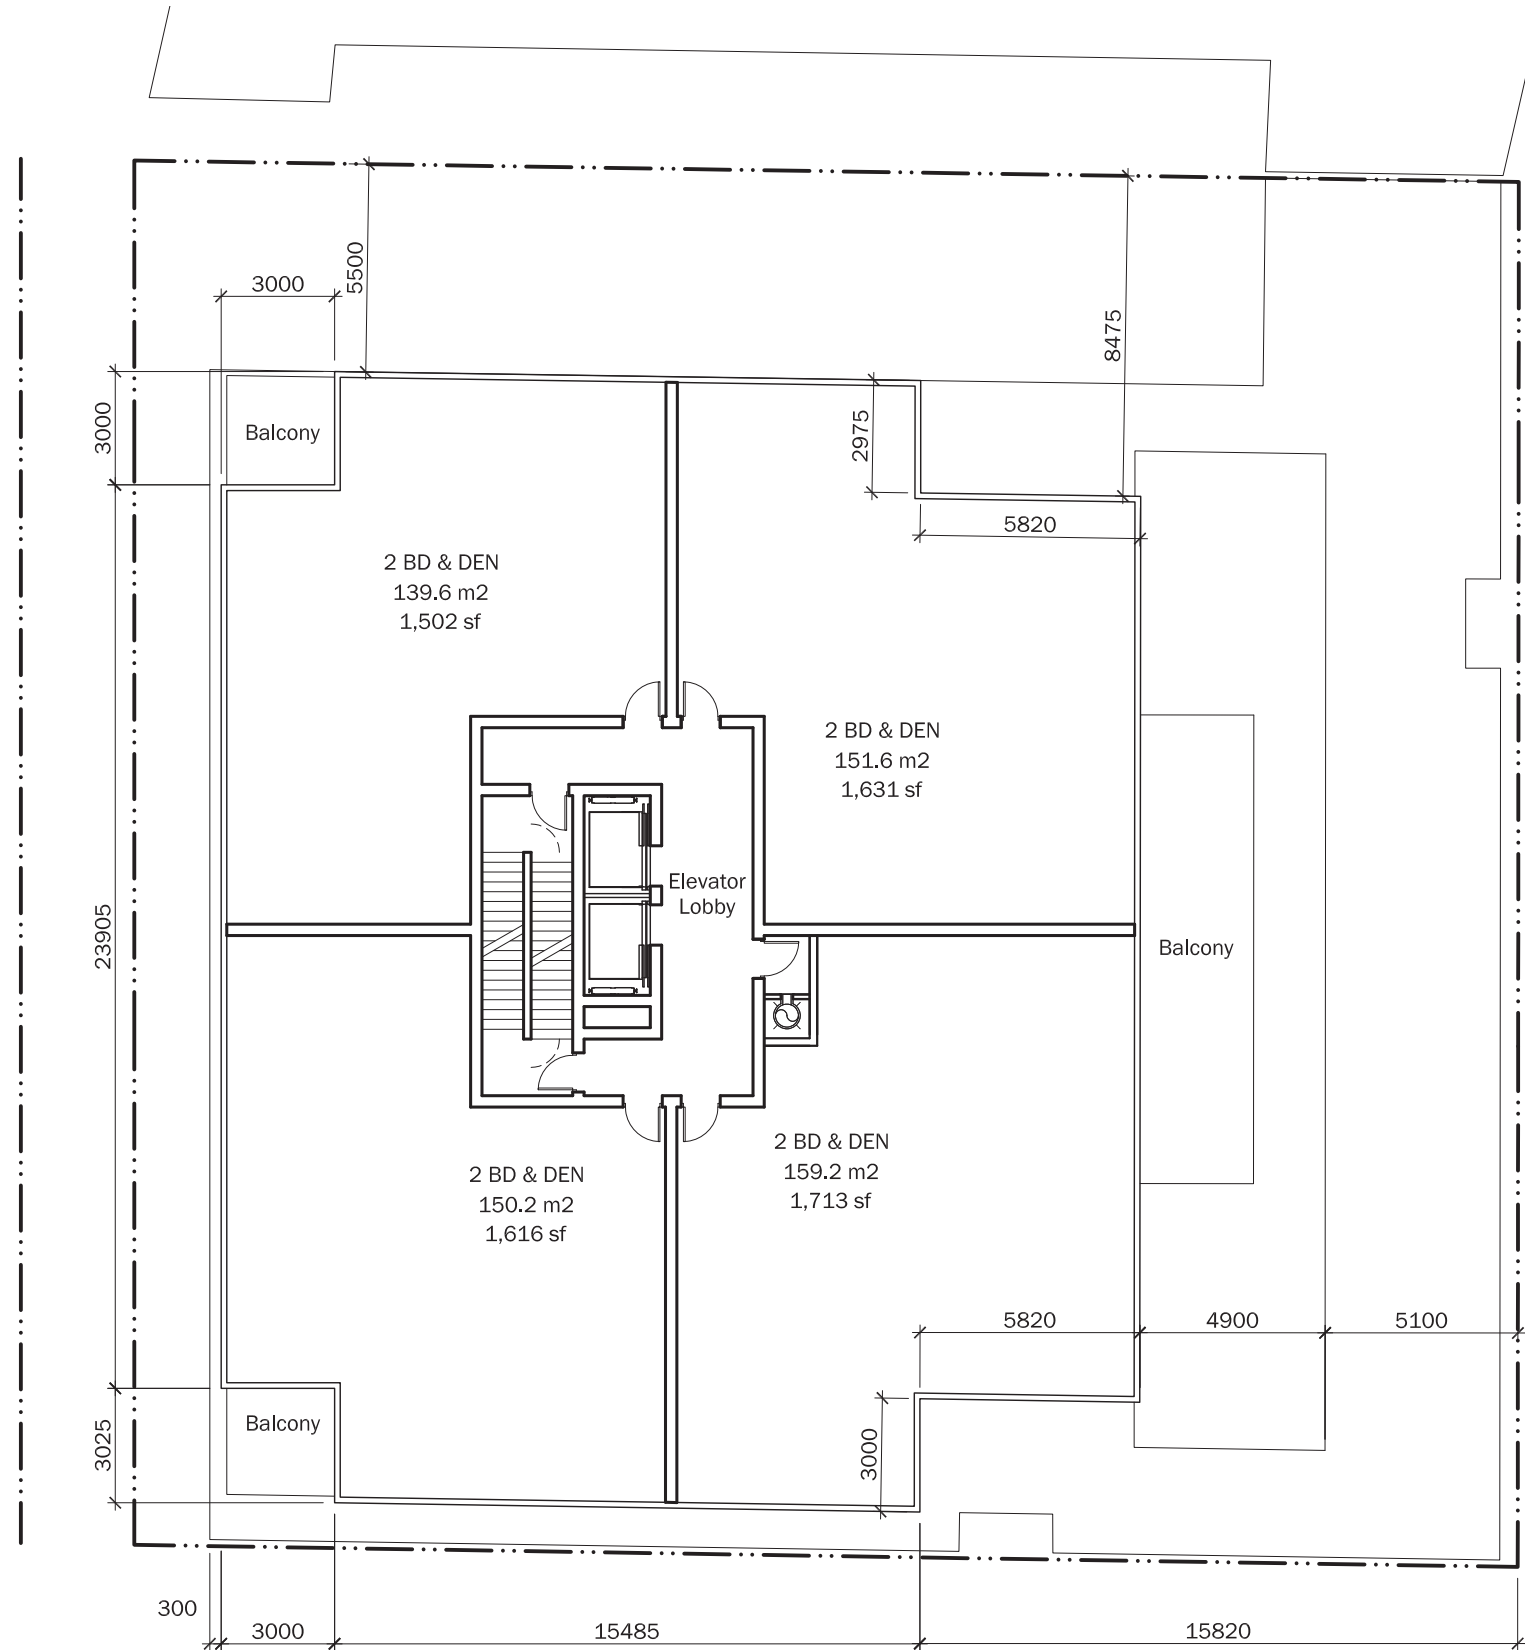


PROPOSED 6TH FLOOR PLAN
1:200

Giannone Petricone Associates

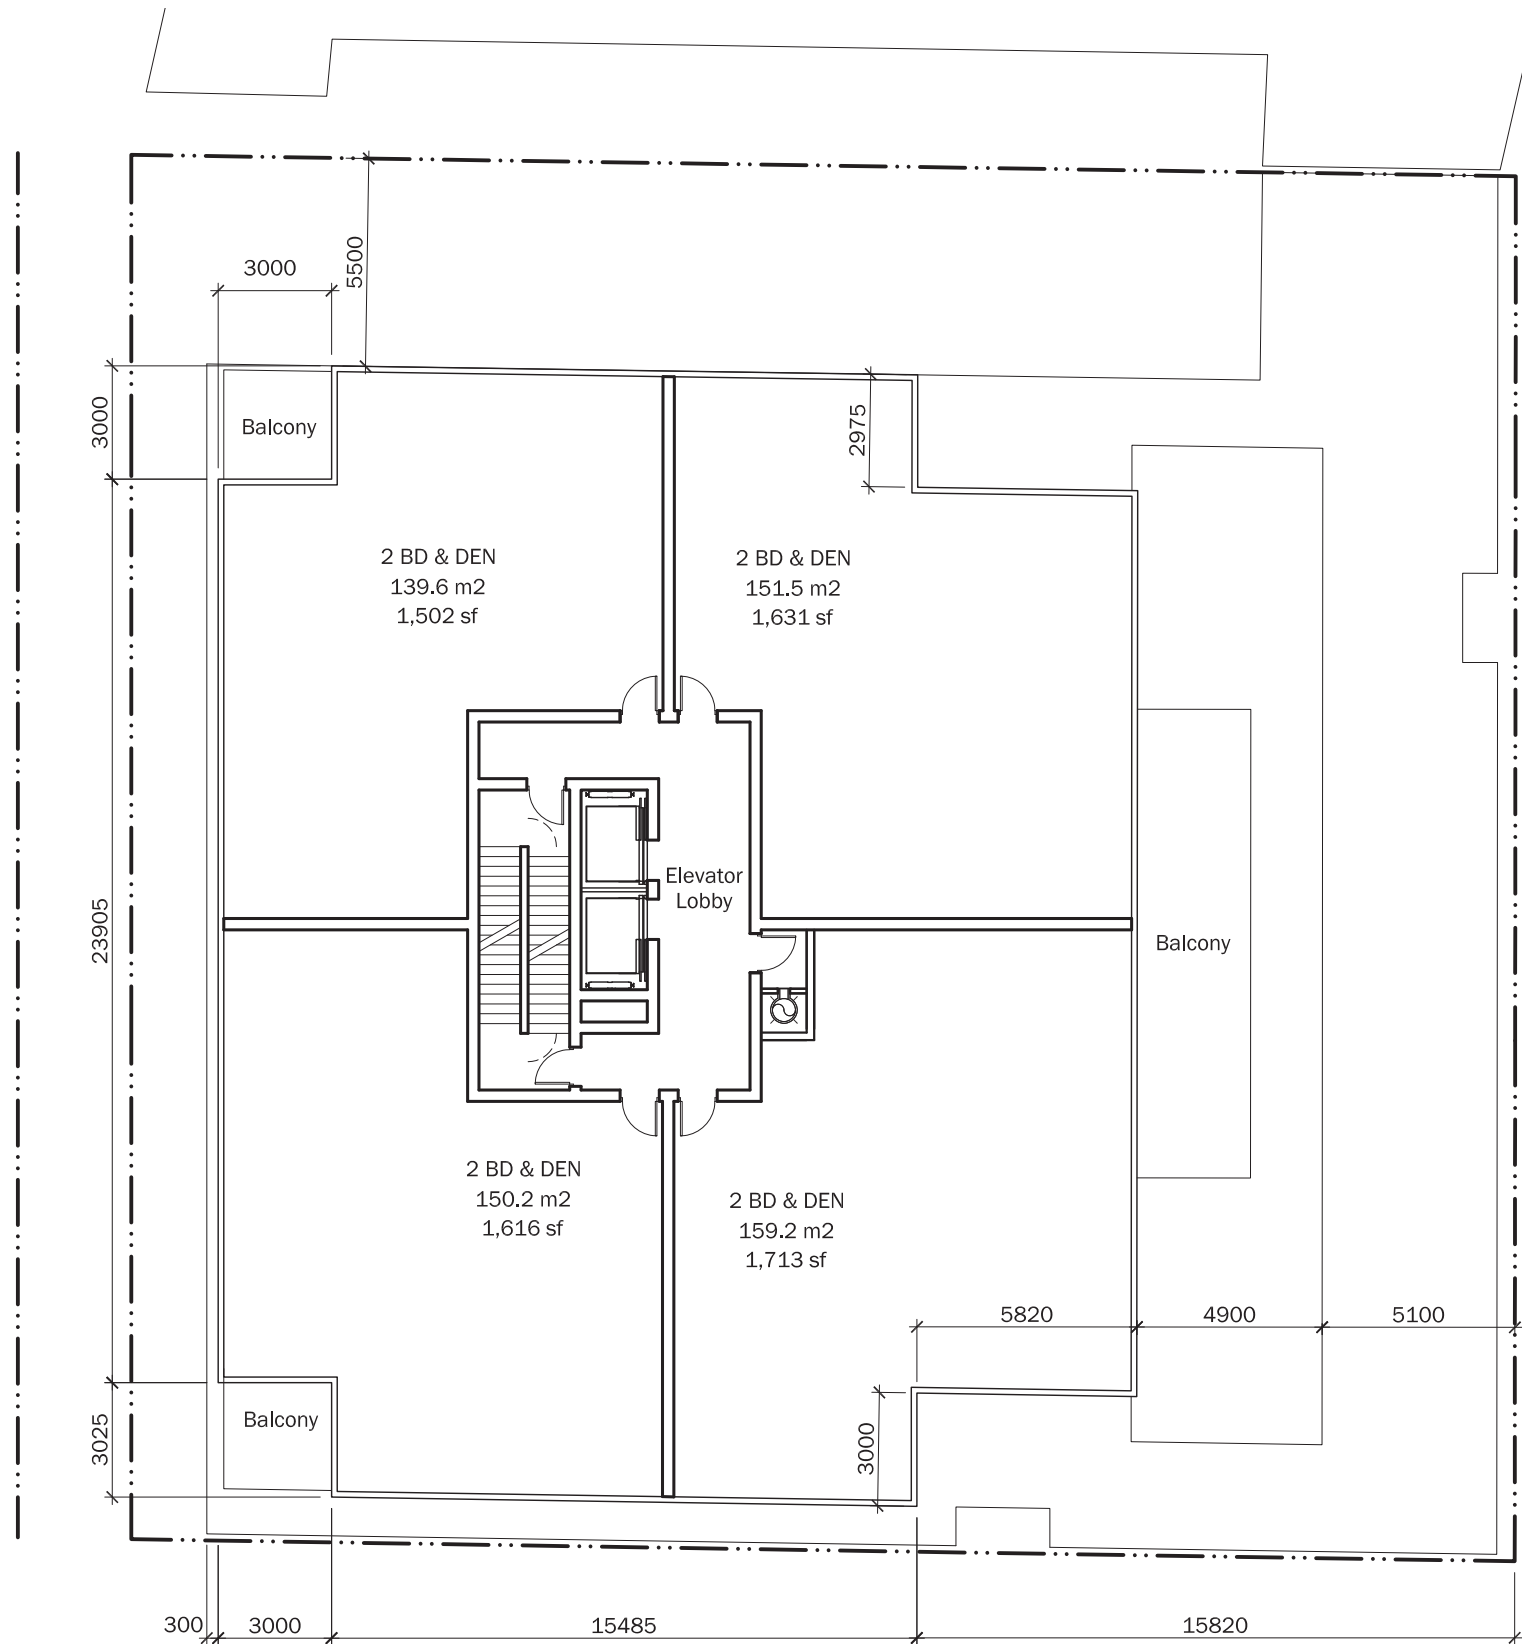


PROPOSED 7TH FLOOR PLAN
1:200

Giannone Petricone Associates

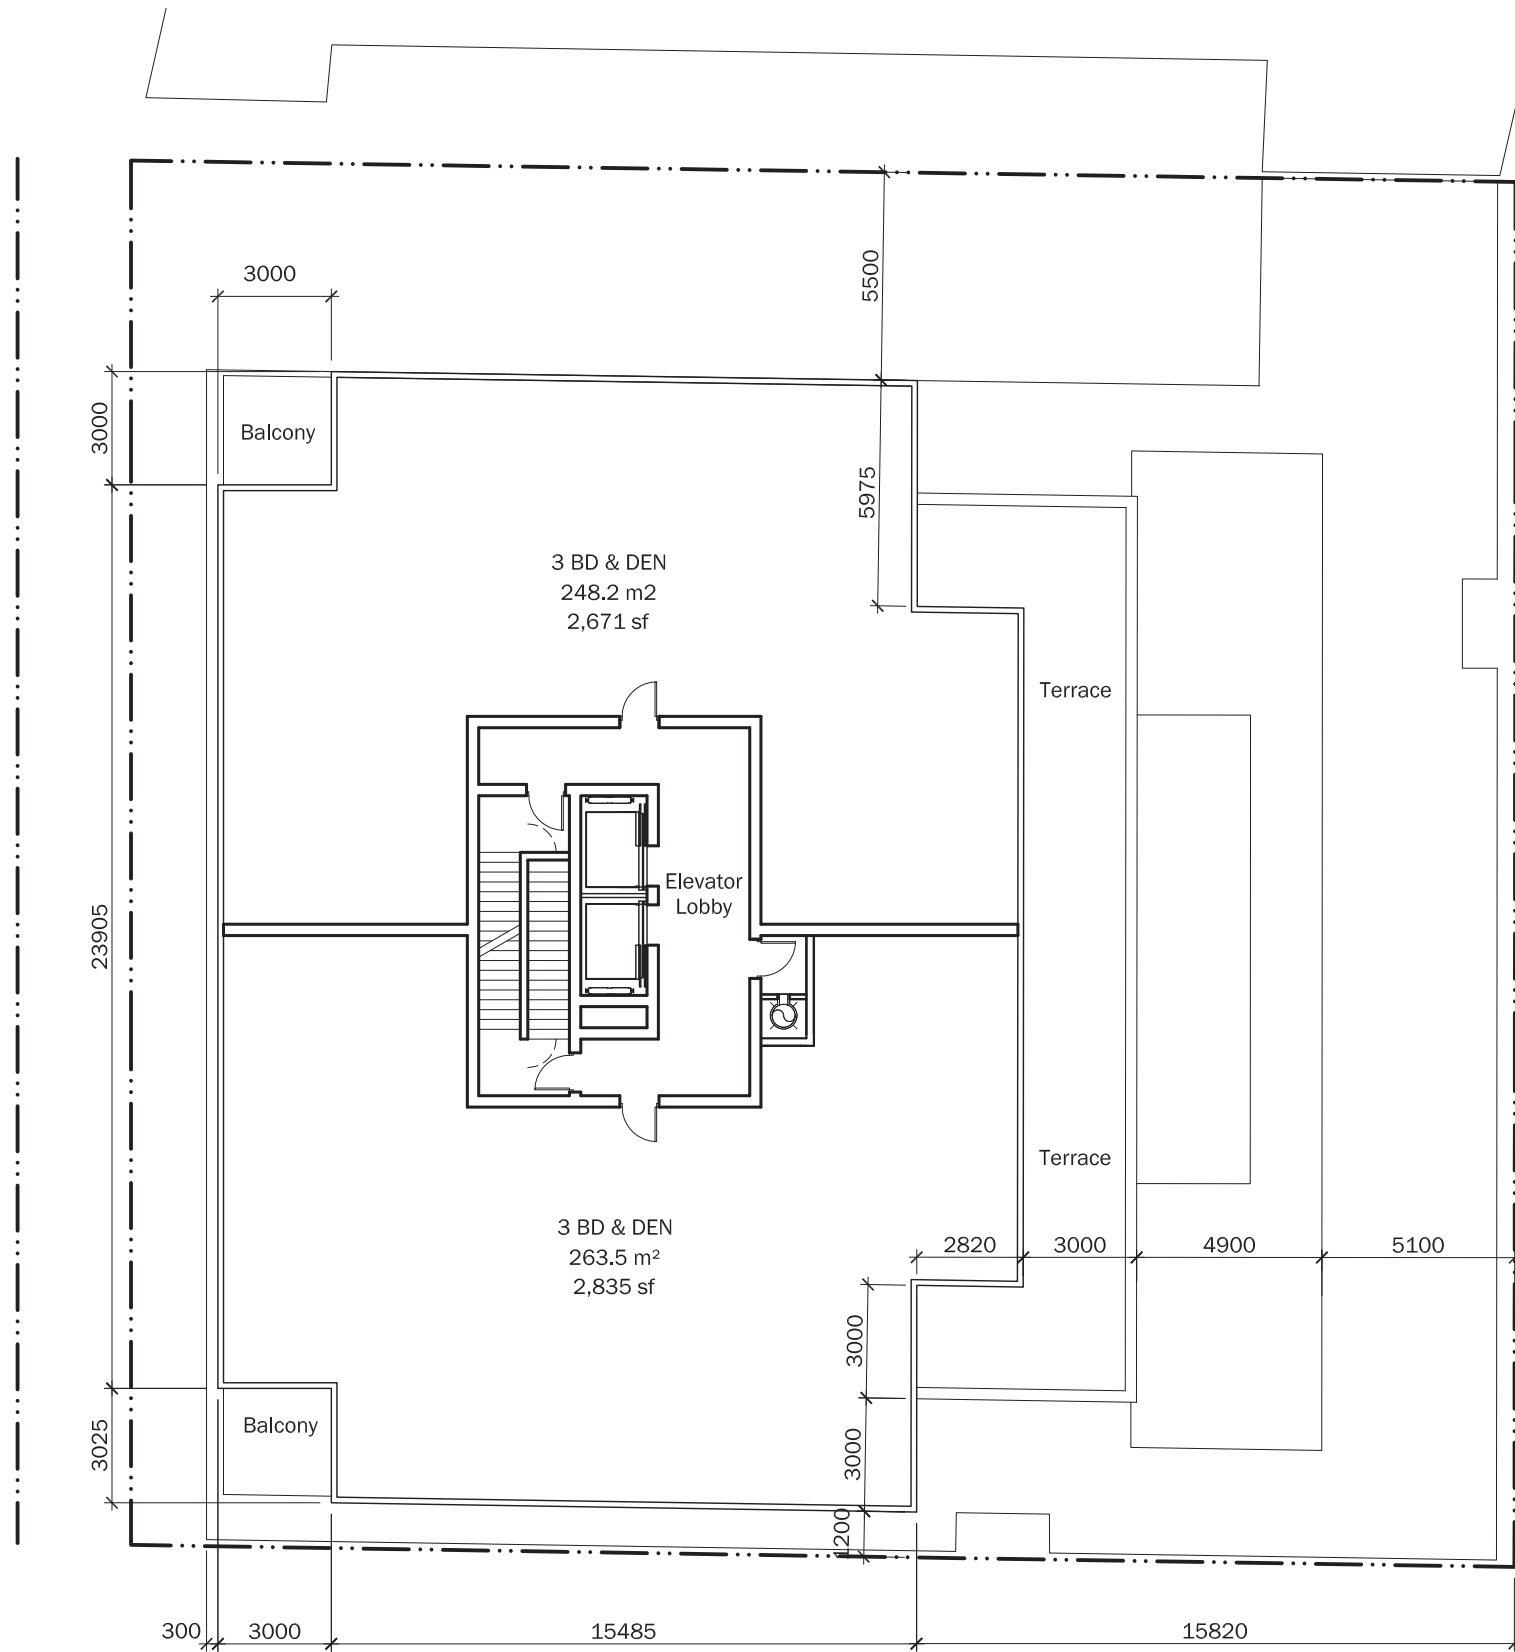


PROPOSED 8TH FLOOR PLAN
1:200

Giannone Petricone Associates

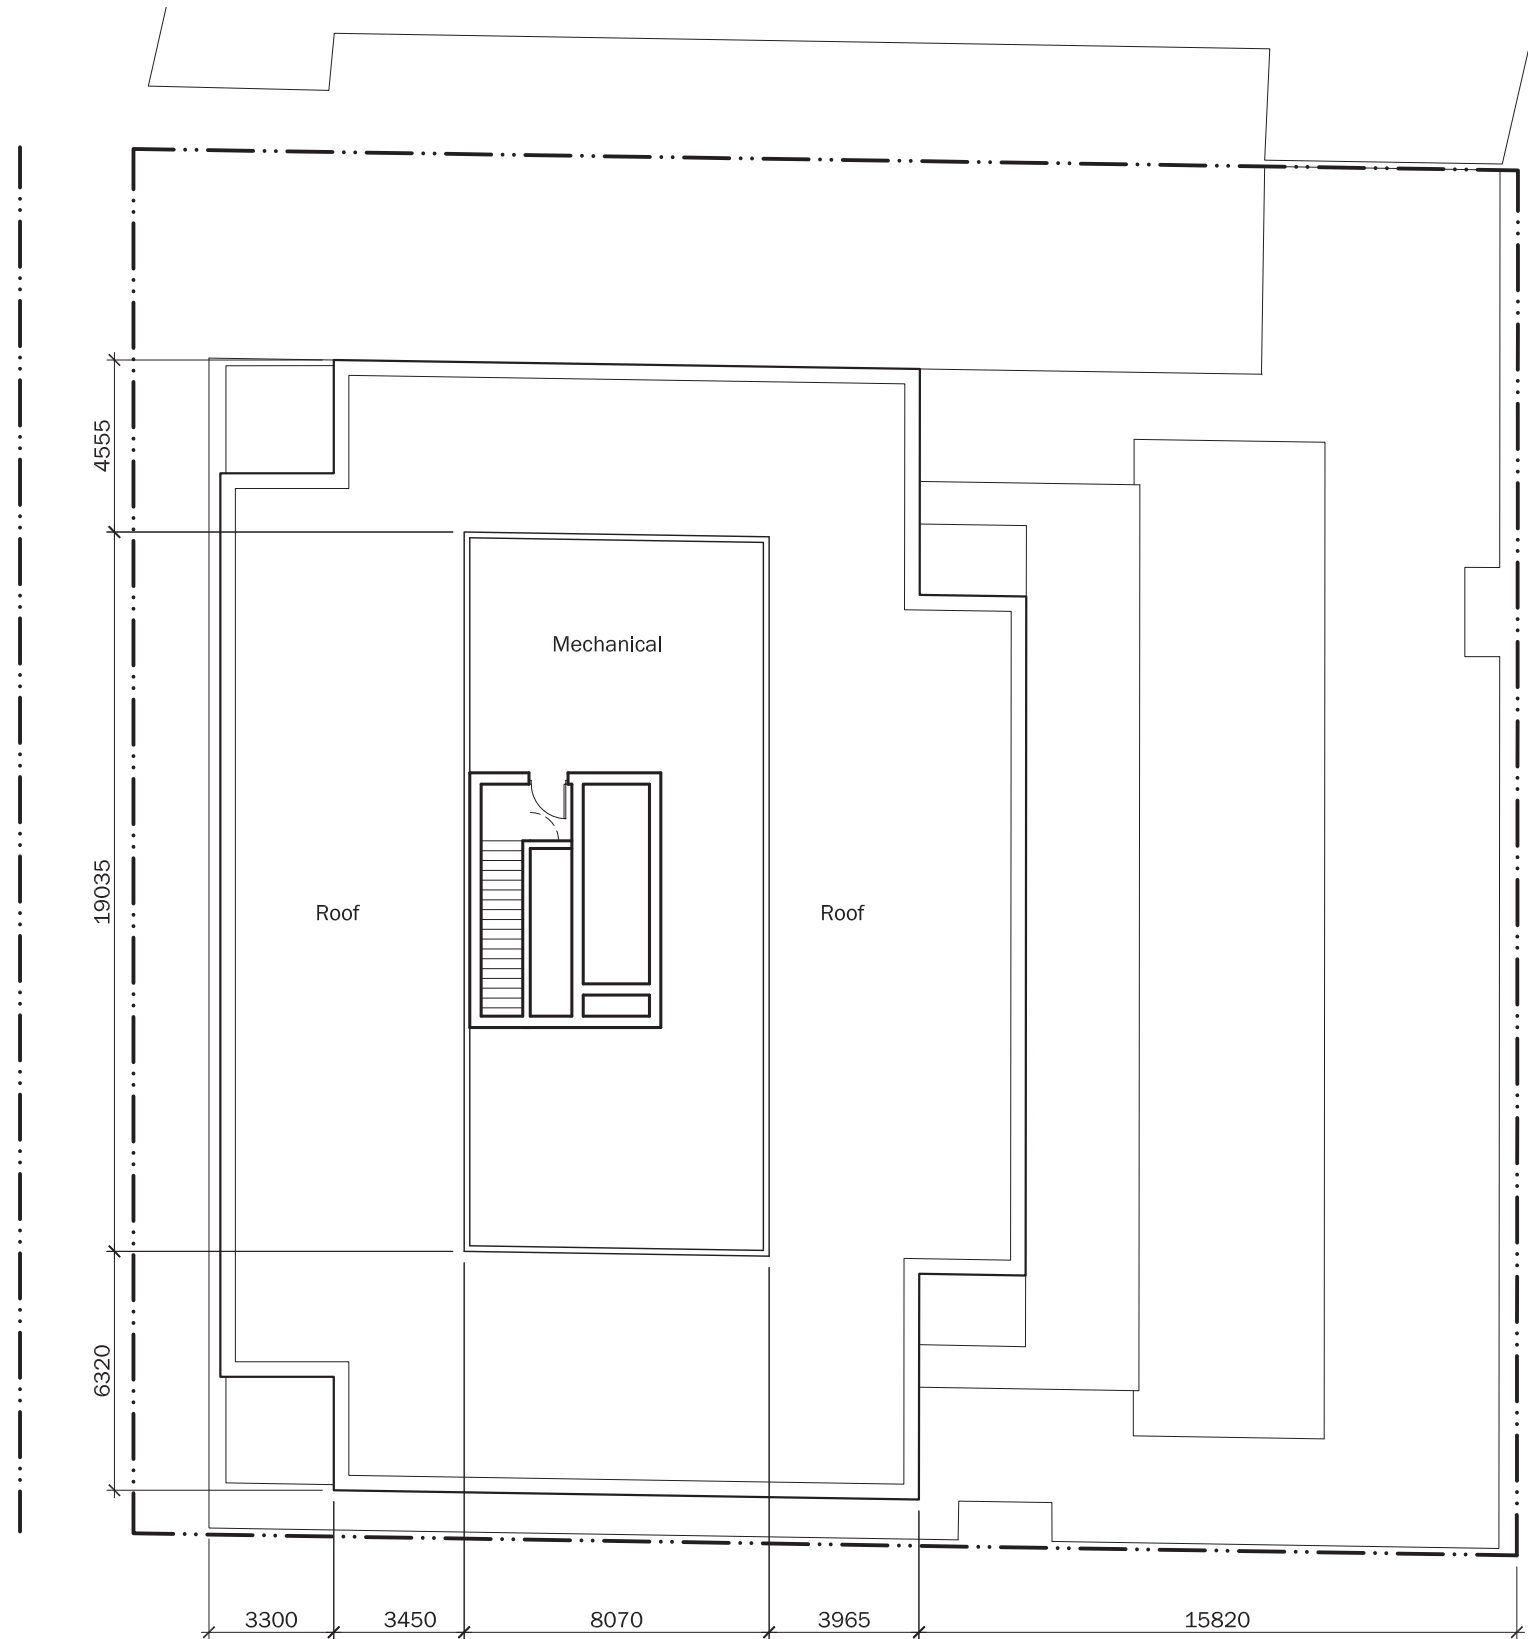


PROPOSED 9TH FLOOR PLAN
1:200


Giannone Petricone Associates

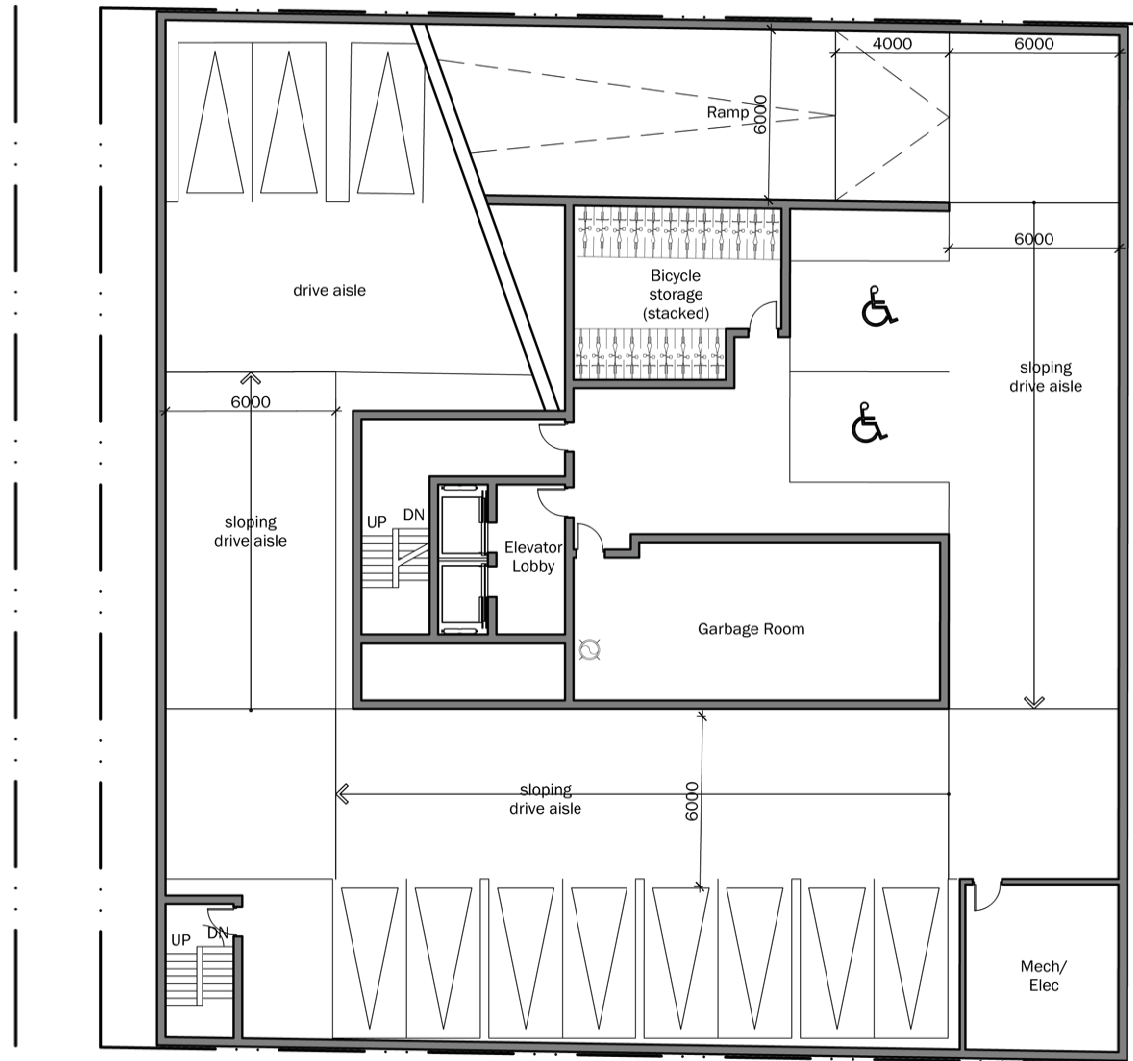

PROPOSED LEVEL P1 PLAN

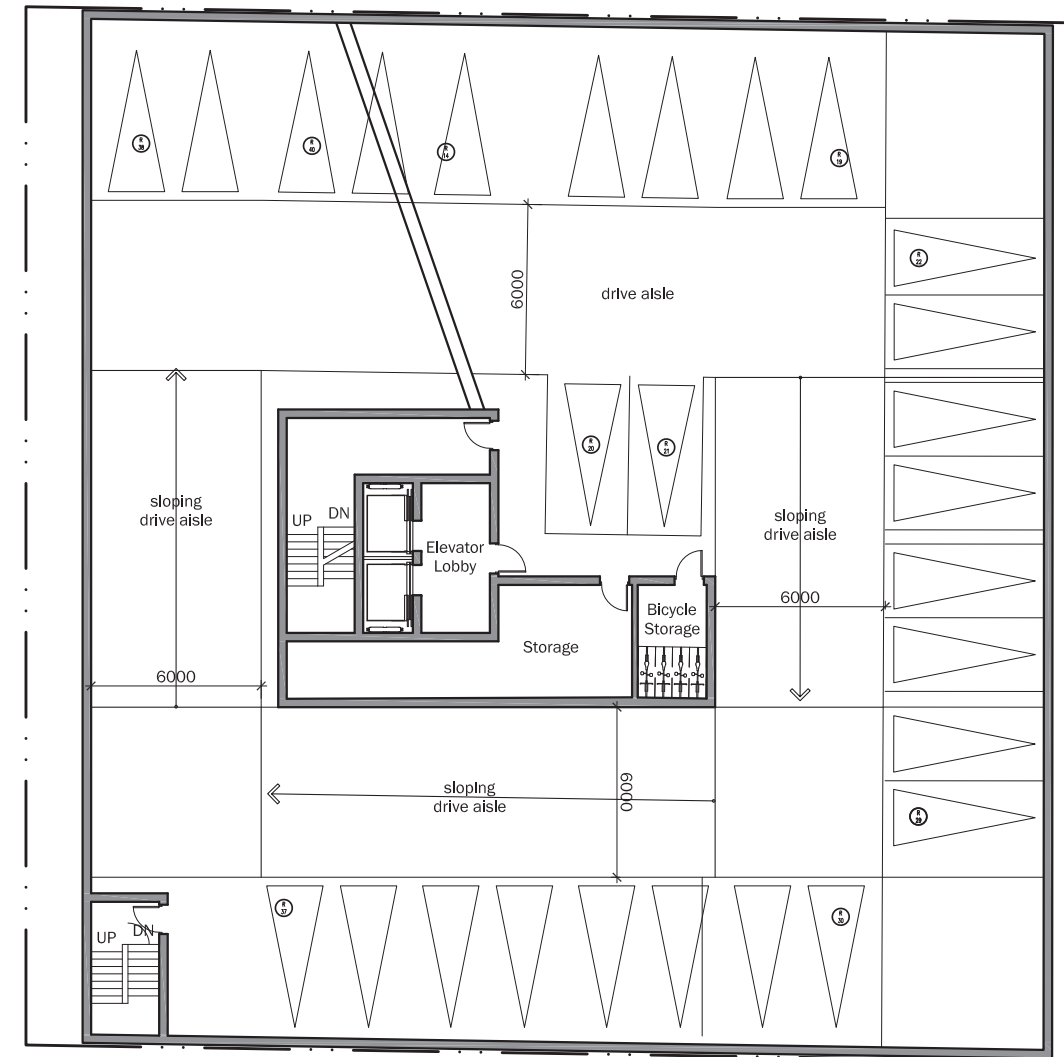


PROPOSED LEVEL P2 PLAN

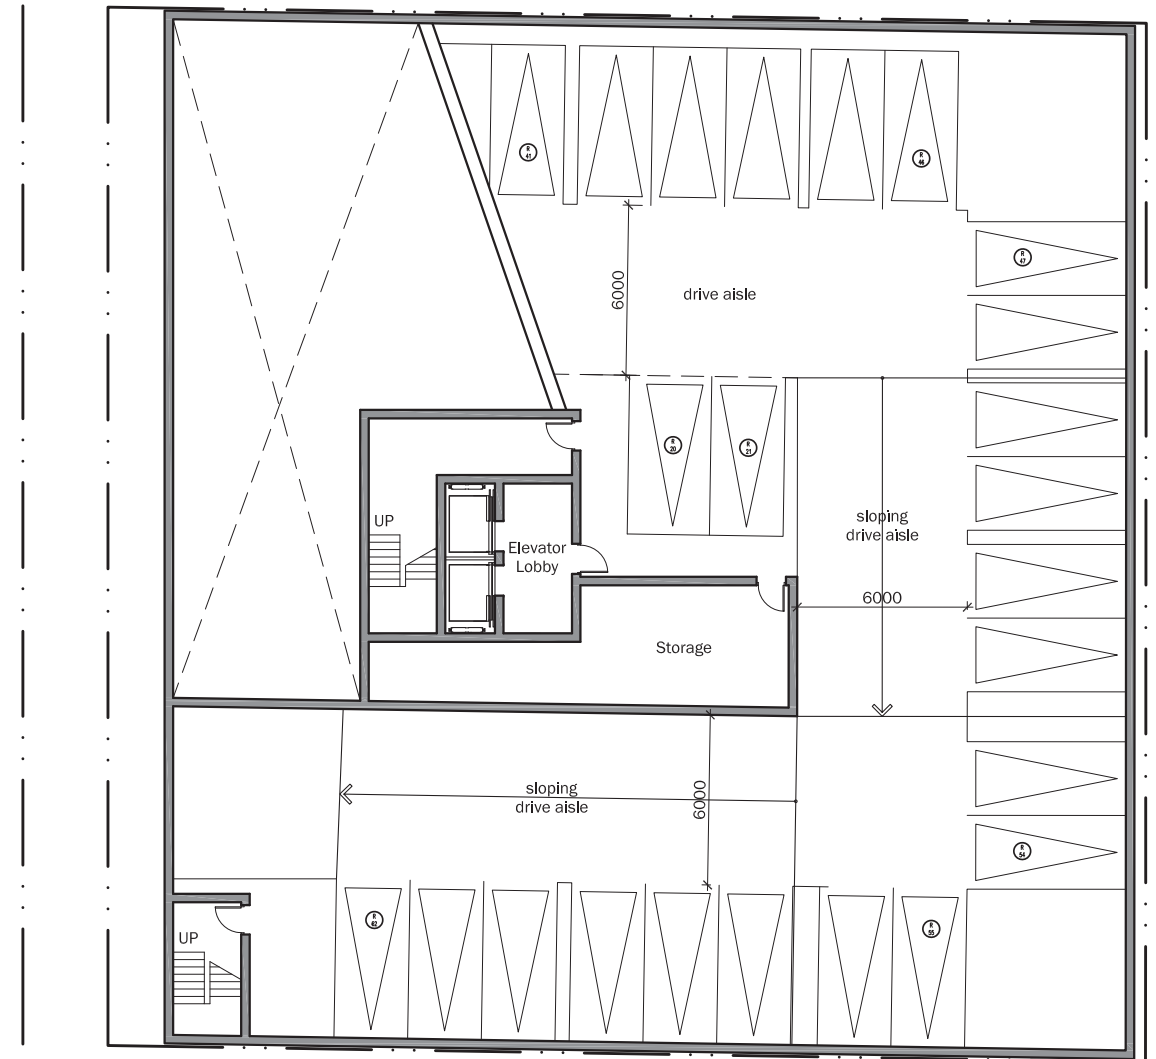



PROPOSED LEVEL P3 PLAN

Giannone Petricone Associates

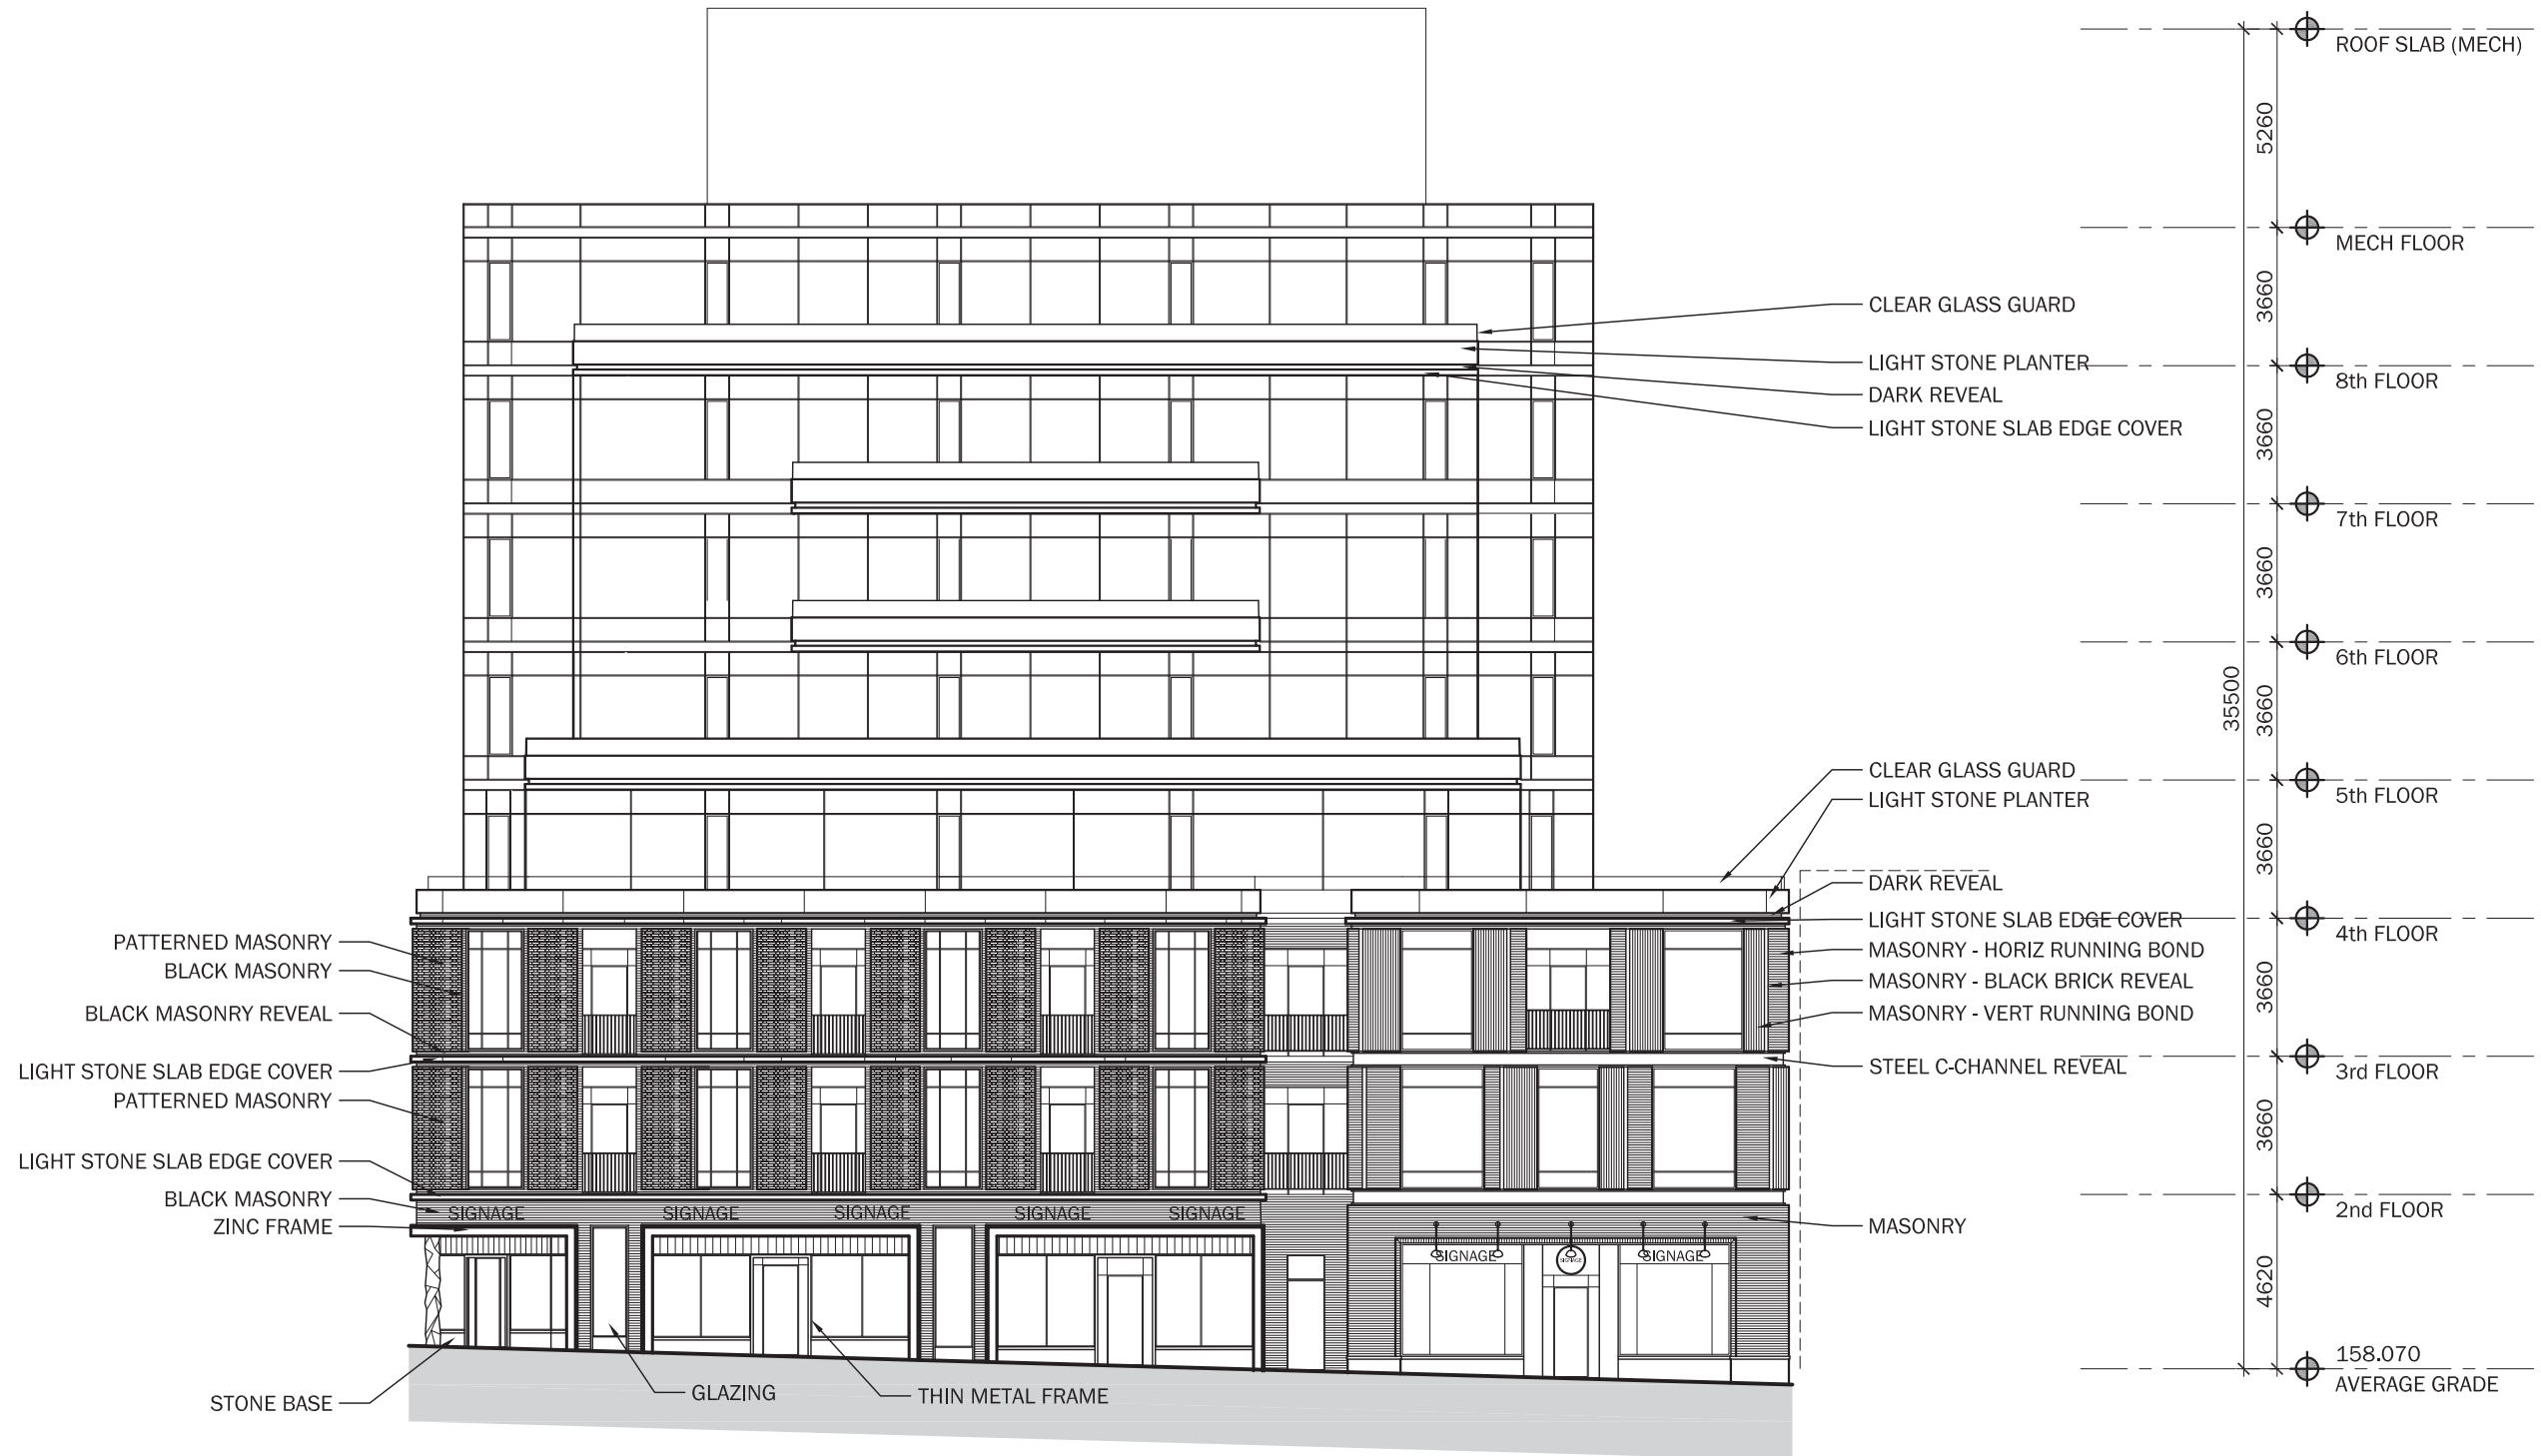

EAST ELEVATION

Giannone Petricone Associates

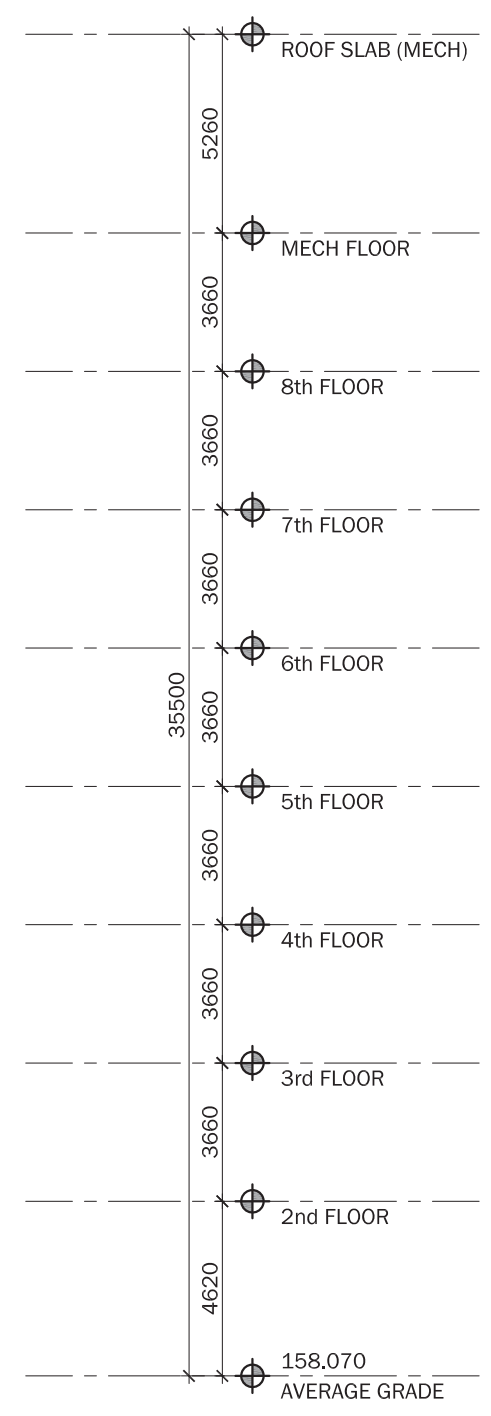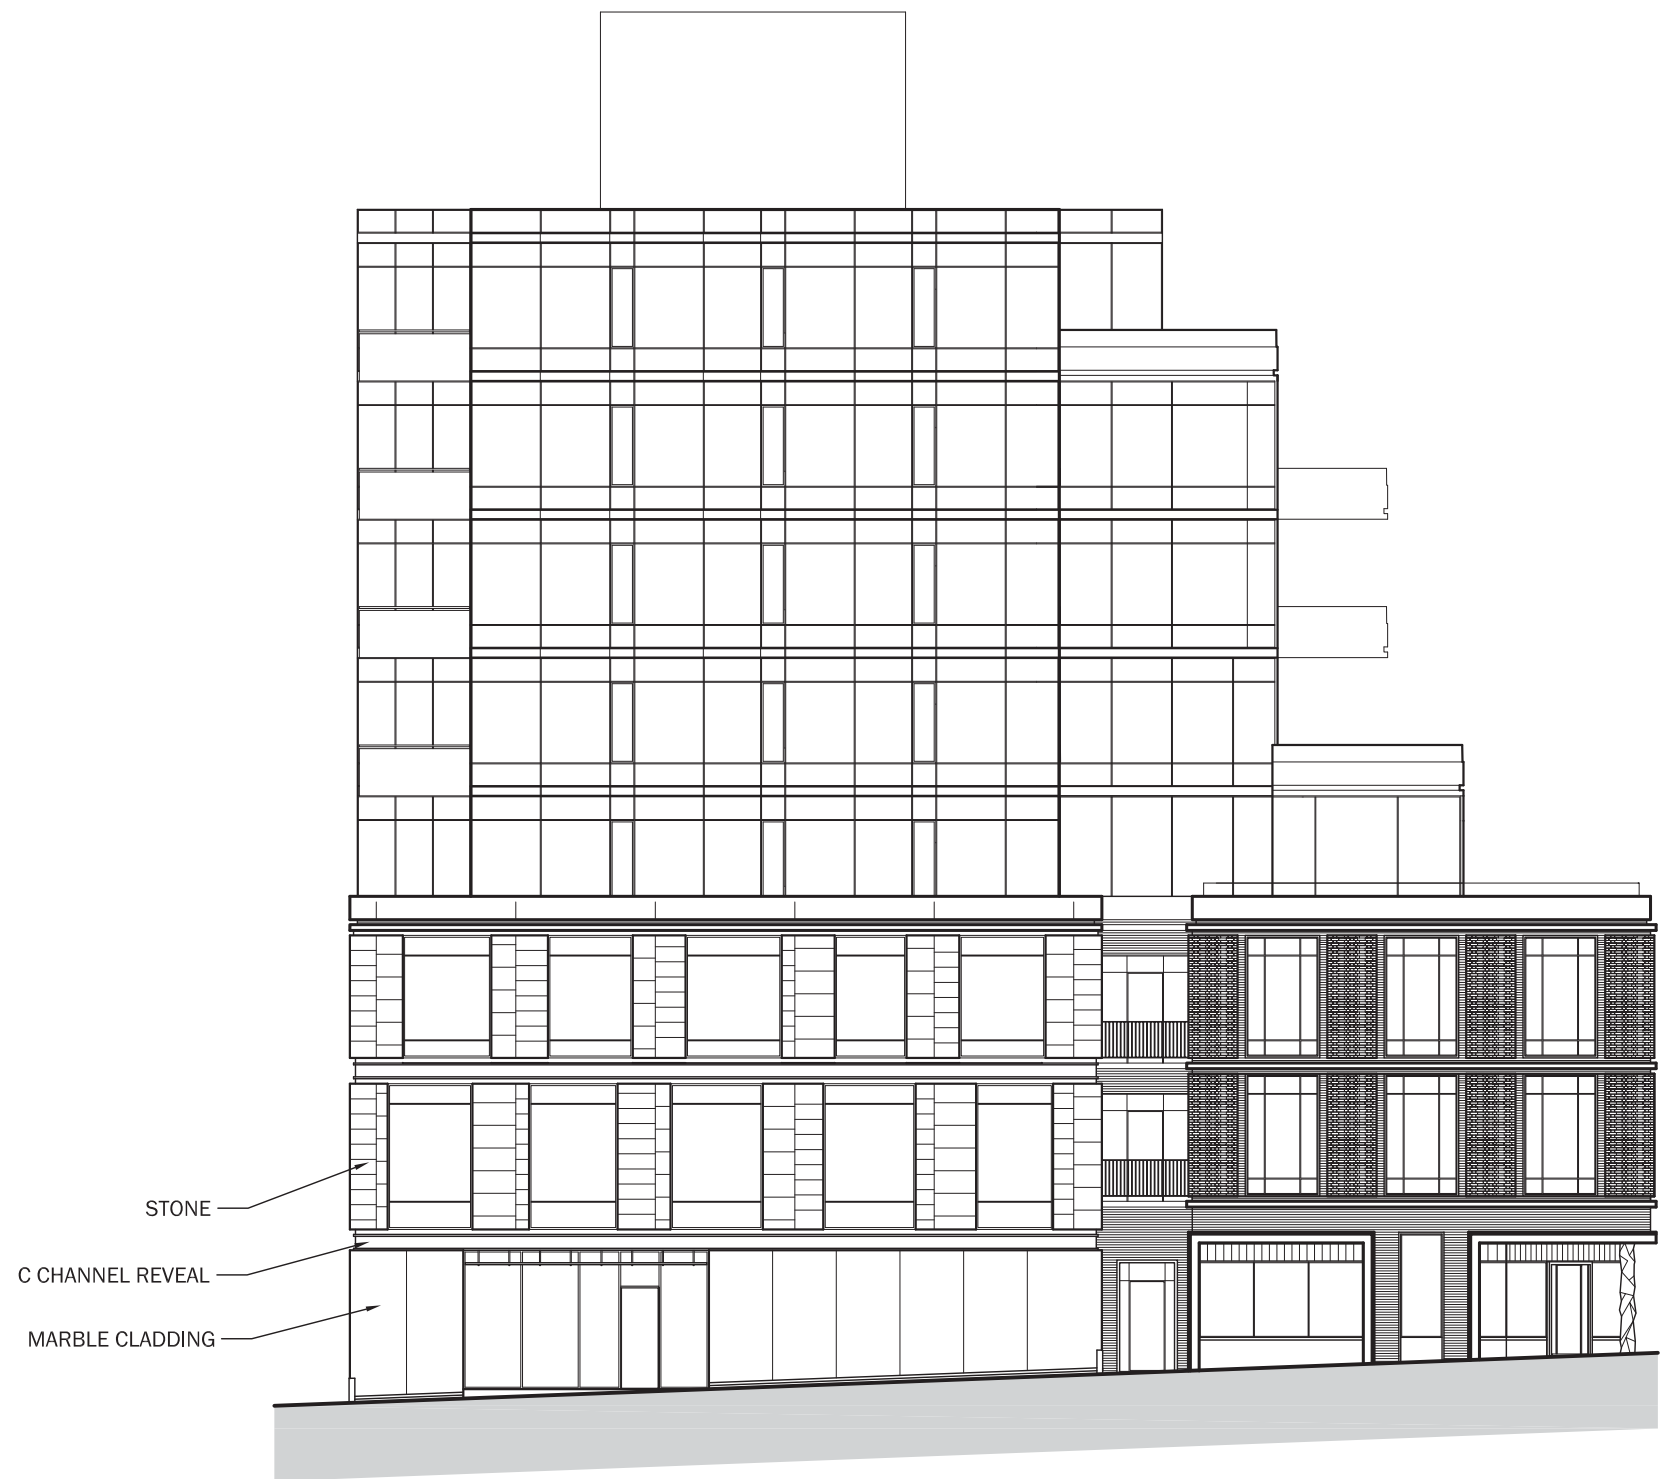


SOUTH ELEVATION



WEST ELEVATION

Giannone Petricone Associates

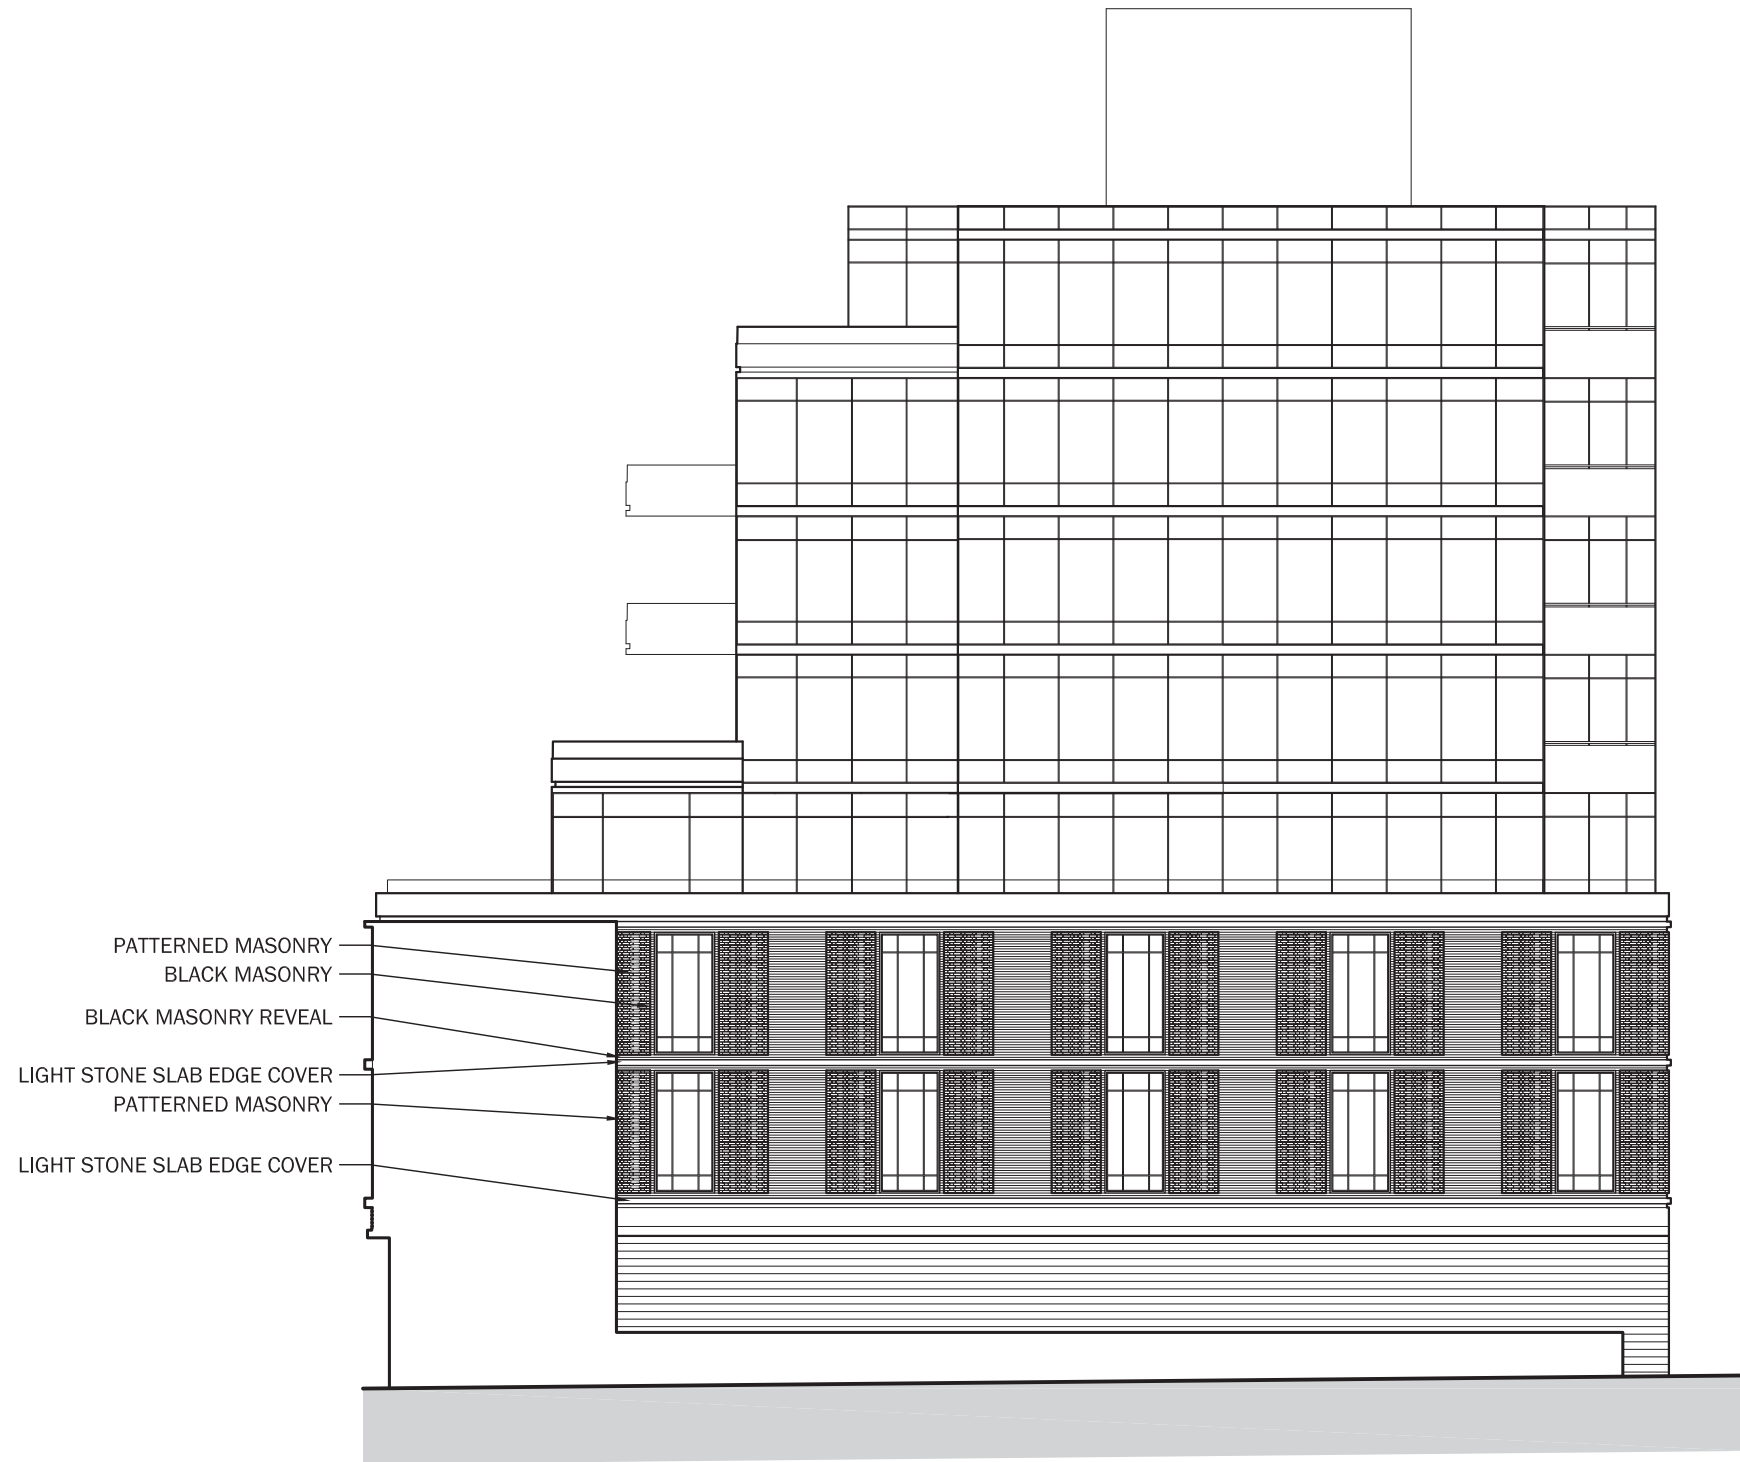

NORTH ELEVATION

