



1 SOUTH ELEVATION  
SK-A301-1 1 : 500

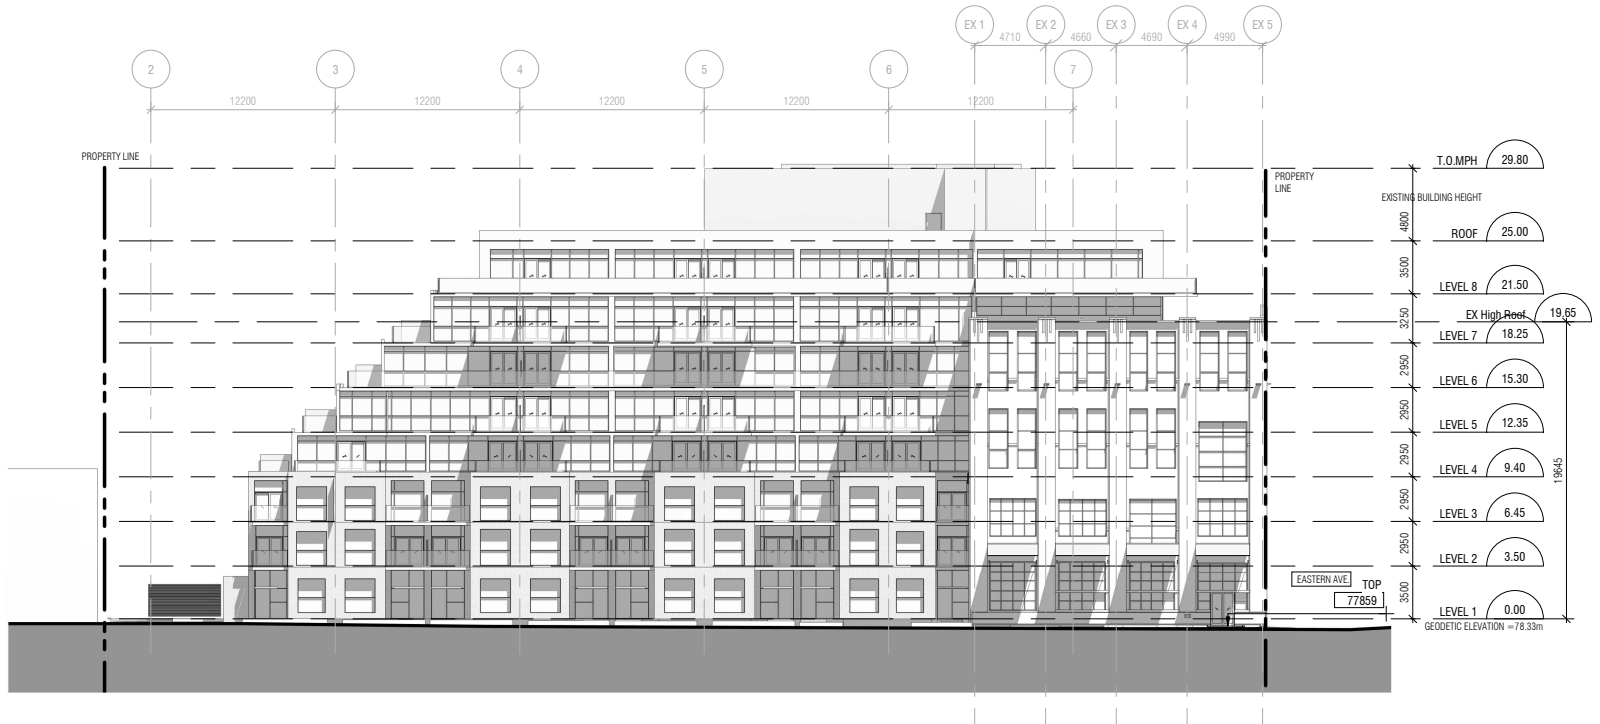

1 WEST ELEVATION  
SK-A301-2 1 : 500



1 EAST ELEVATION  
SK-A302-1 1 : 500

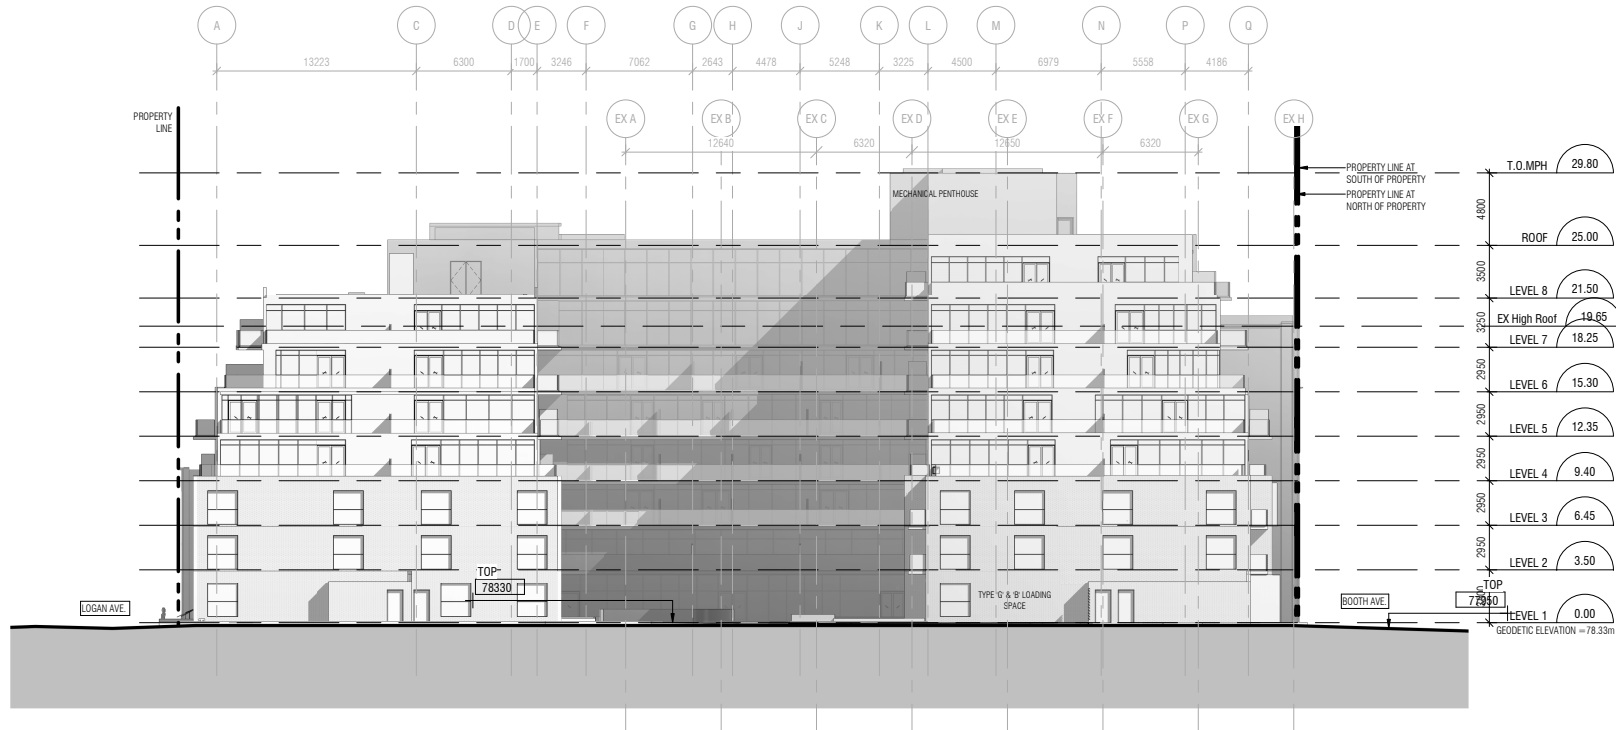

1 NORTH ELEVATION  
SK-A302-2 1:500