


Confidential Appendix C – Development Proposal and Settlement Offer Elevations

Development Proposal – West Elevation (Yonge Street)

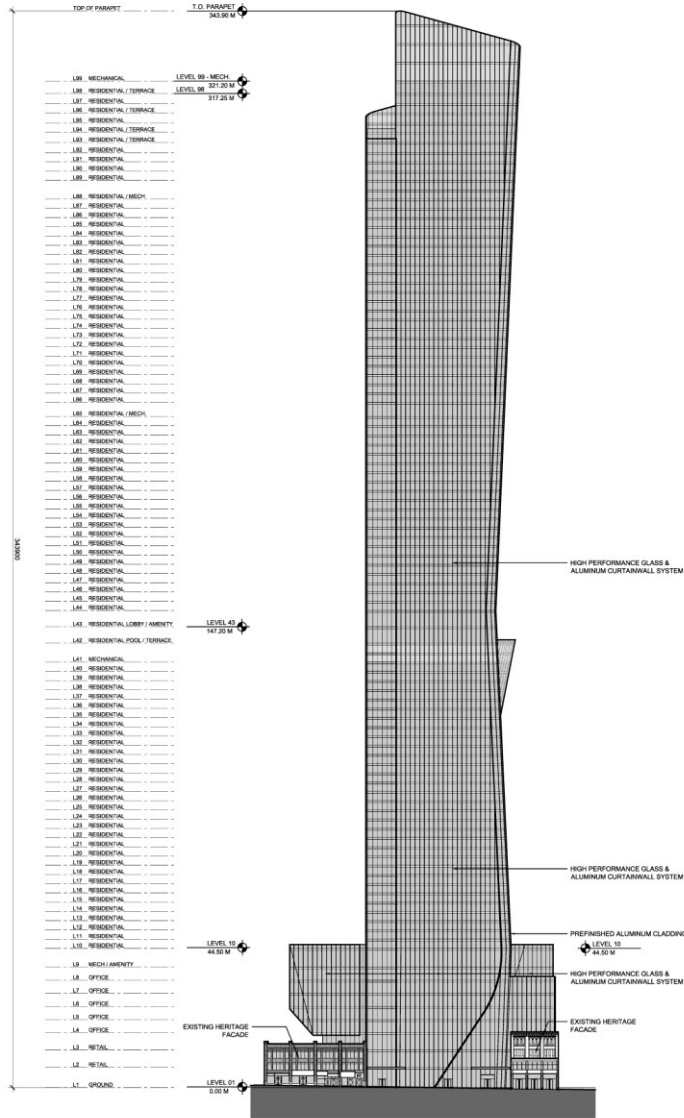

West Elevation


Applicant's Submitted Drawing

Not to Scale
01/24/2018

363-391 Yonge Street
and 3 Gerrard Street East

File # 15 146478 STE 27 02

Development Proposal – North Elevation (Gerrard Street)

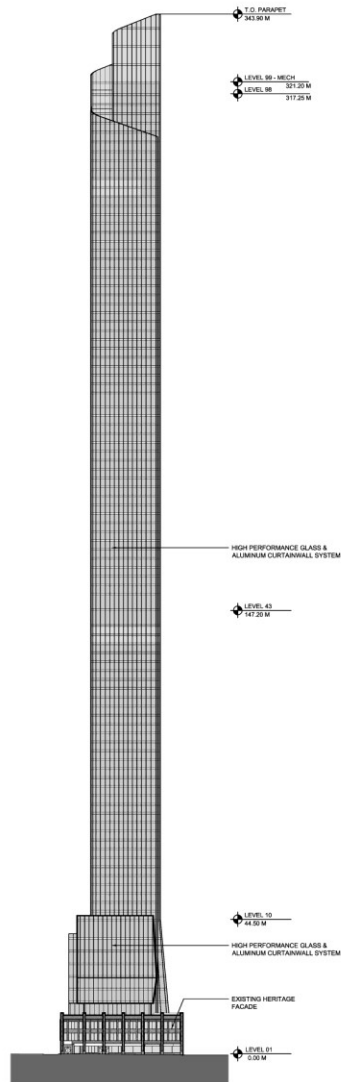

North Elevation


Applicant's Submitted Drawing

Not to Scale
01/24/2018

363-391 Yonge Street
and 3 Gerrard Street East

File # 15 146478 STE 27 0Z

Settlement Offer – West Elevation (Yonge Street)

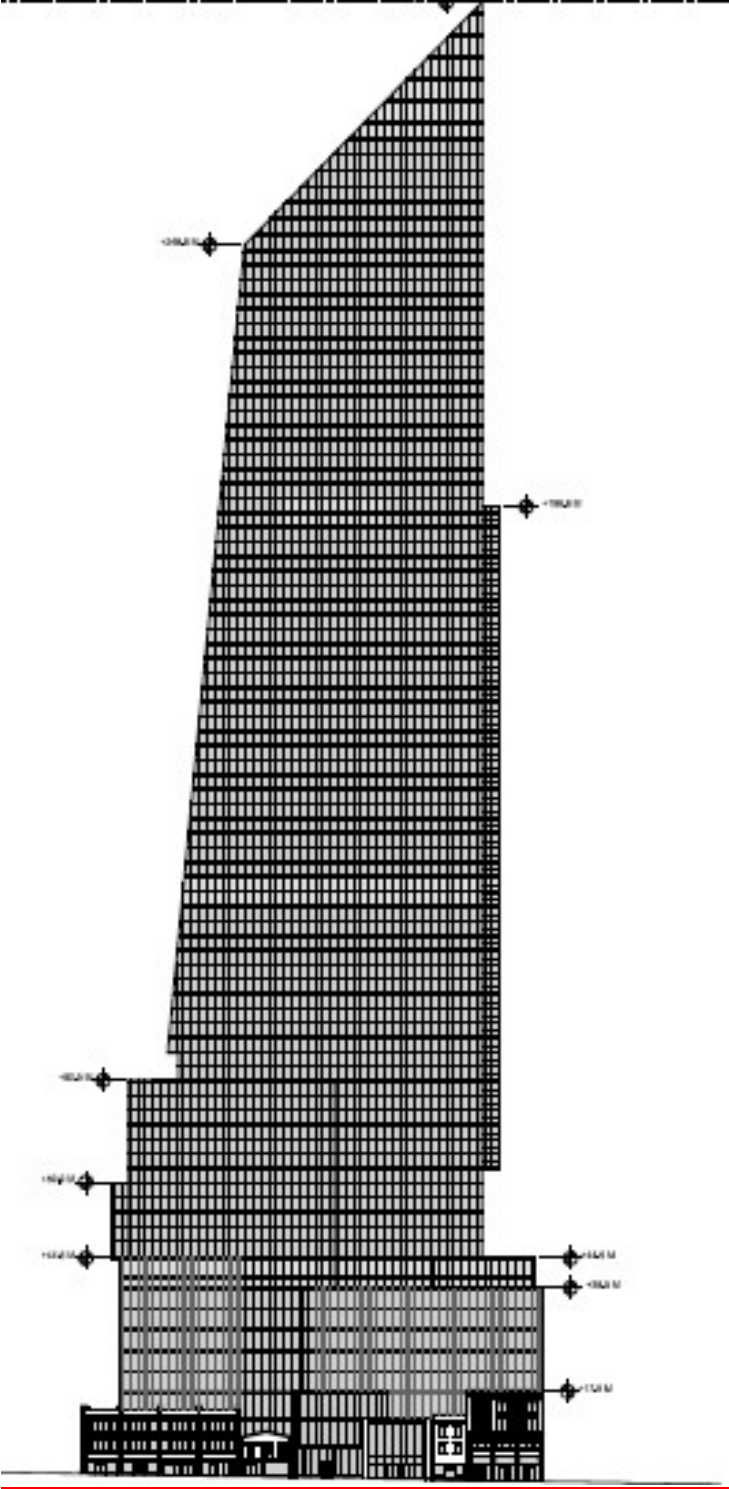

Settlement Offer – North Elevation (Gerrard Street)

