


Public Attachment 6: Figure 6: North (Sheppard Avenue West) and South (Rear) Elevations

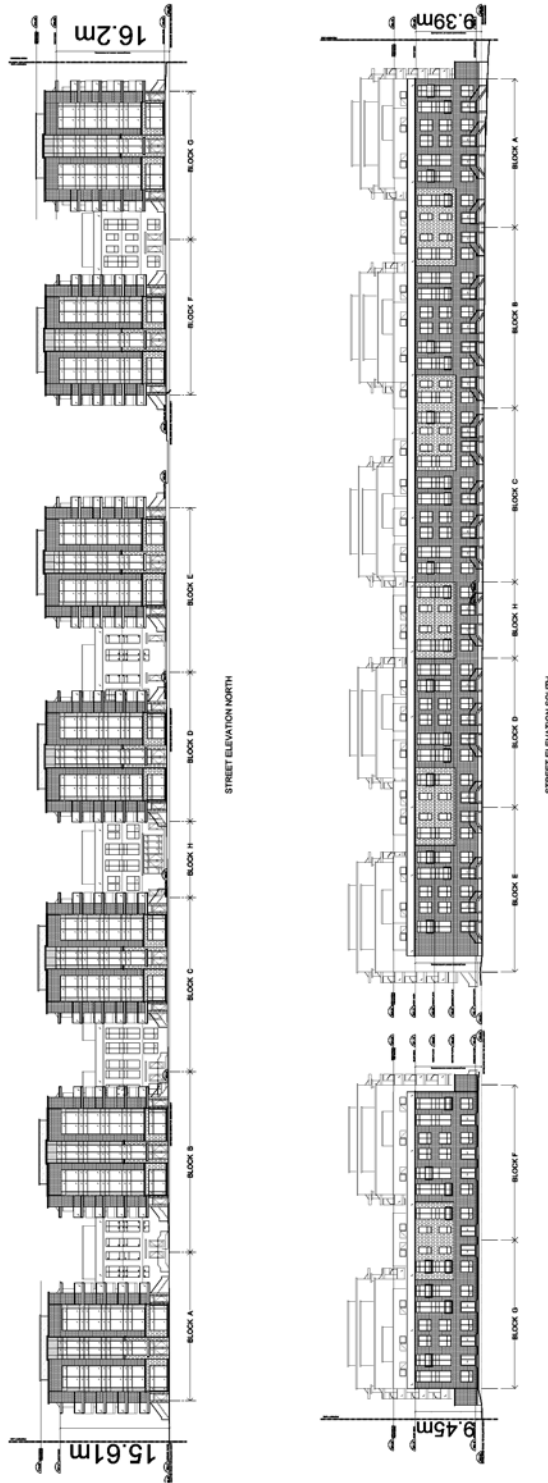

**847-871 Sheppard Avenue West**

**North & South Elevations**

Applicant's Submitted Drawing

Not to Scale  
06/01/2018

File # 16 262666 NNY 10 0Z