


Public Attachment 7: Figure 7: West Elevation

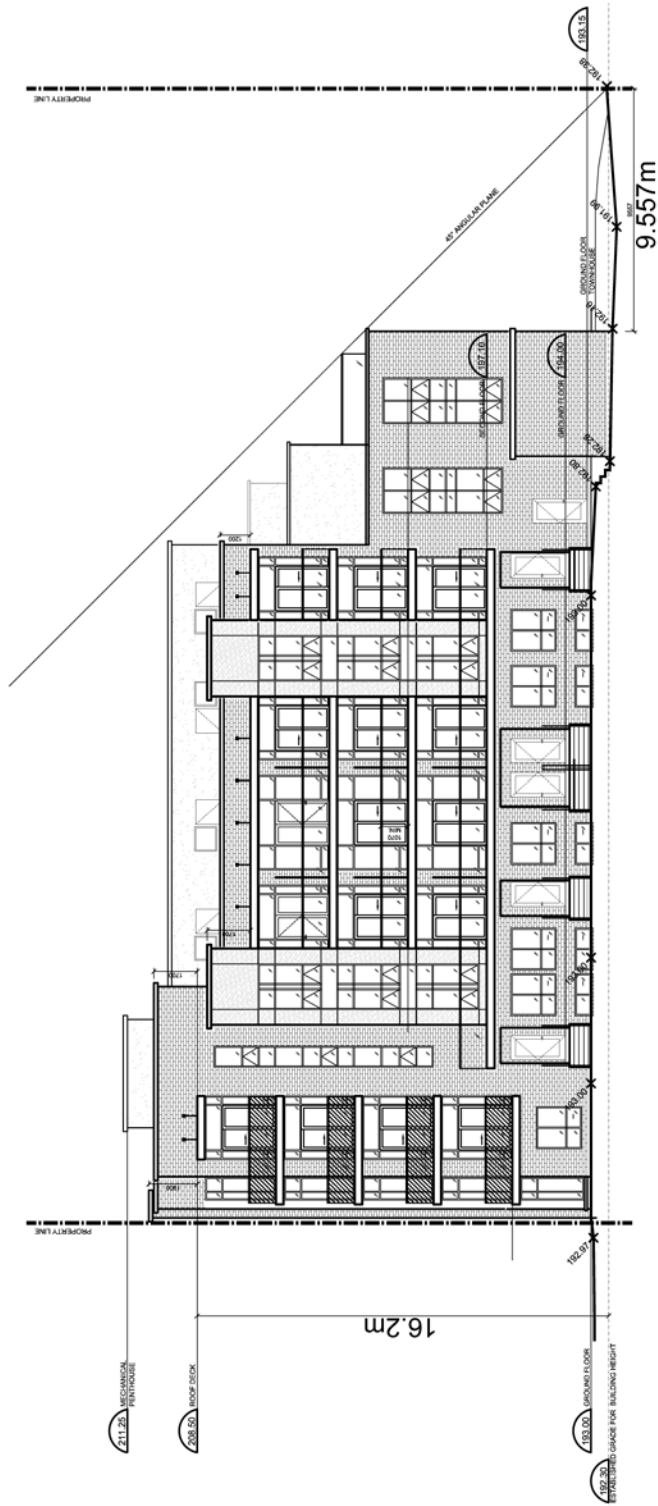

West Elevation

Applicant's Submitted Drawing

Not to Scale
06/01/2018

847-871 Sheppard Avenue West

File # 16 262666 NNY 10 0Z