


Public Attachment 8: Figure 8: East Elevation

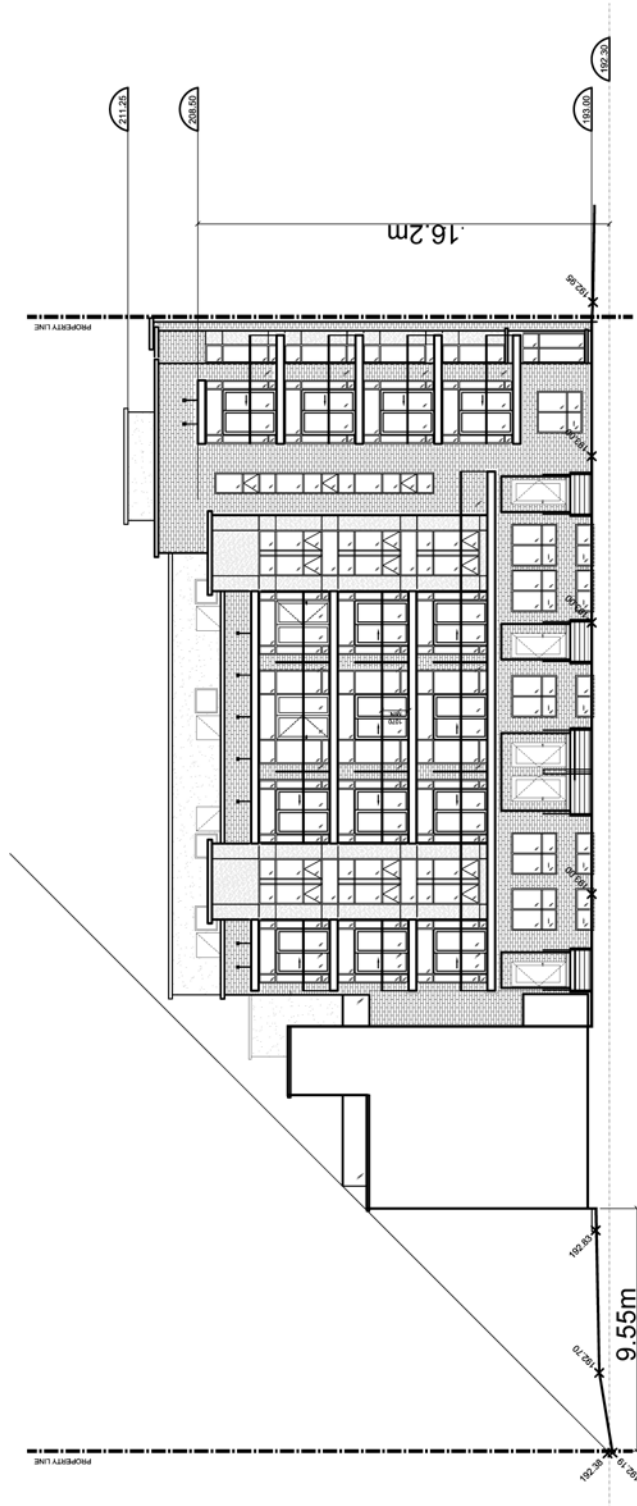

847-871 Sheppard Avenue West

East Elevation
Applicant's Submitted Drawing

Not to Scale
06/01/2018

File # 16 262666 NNY 10 0Z