


Property No. 79 and 80

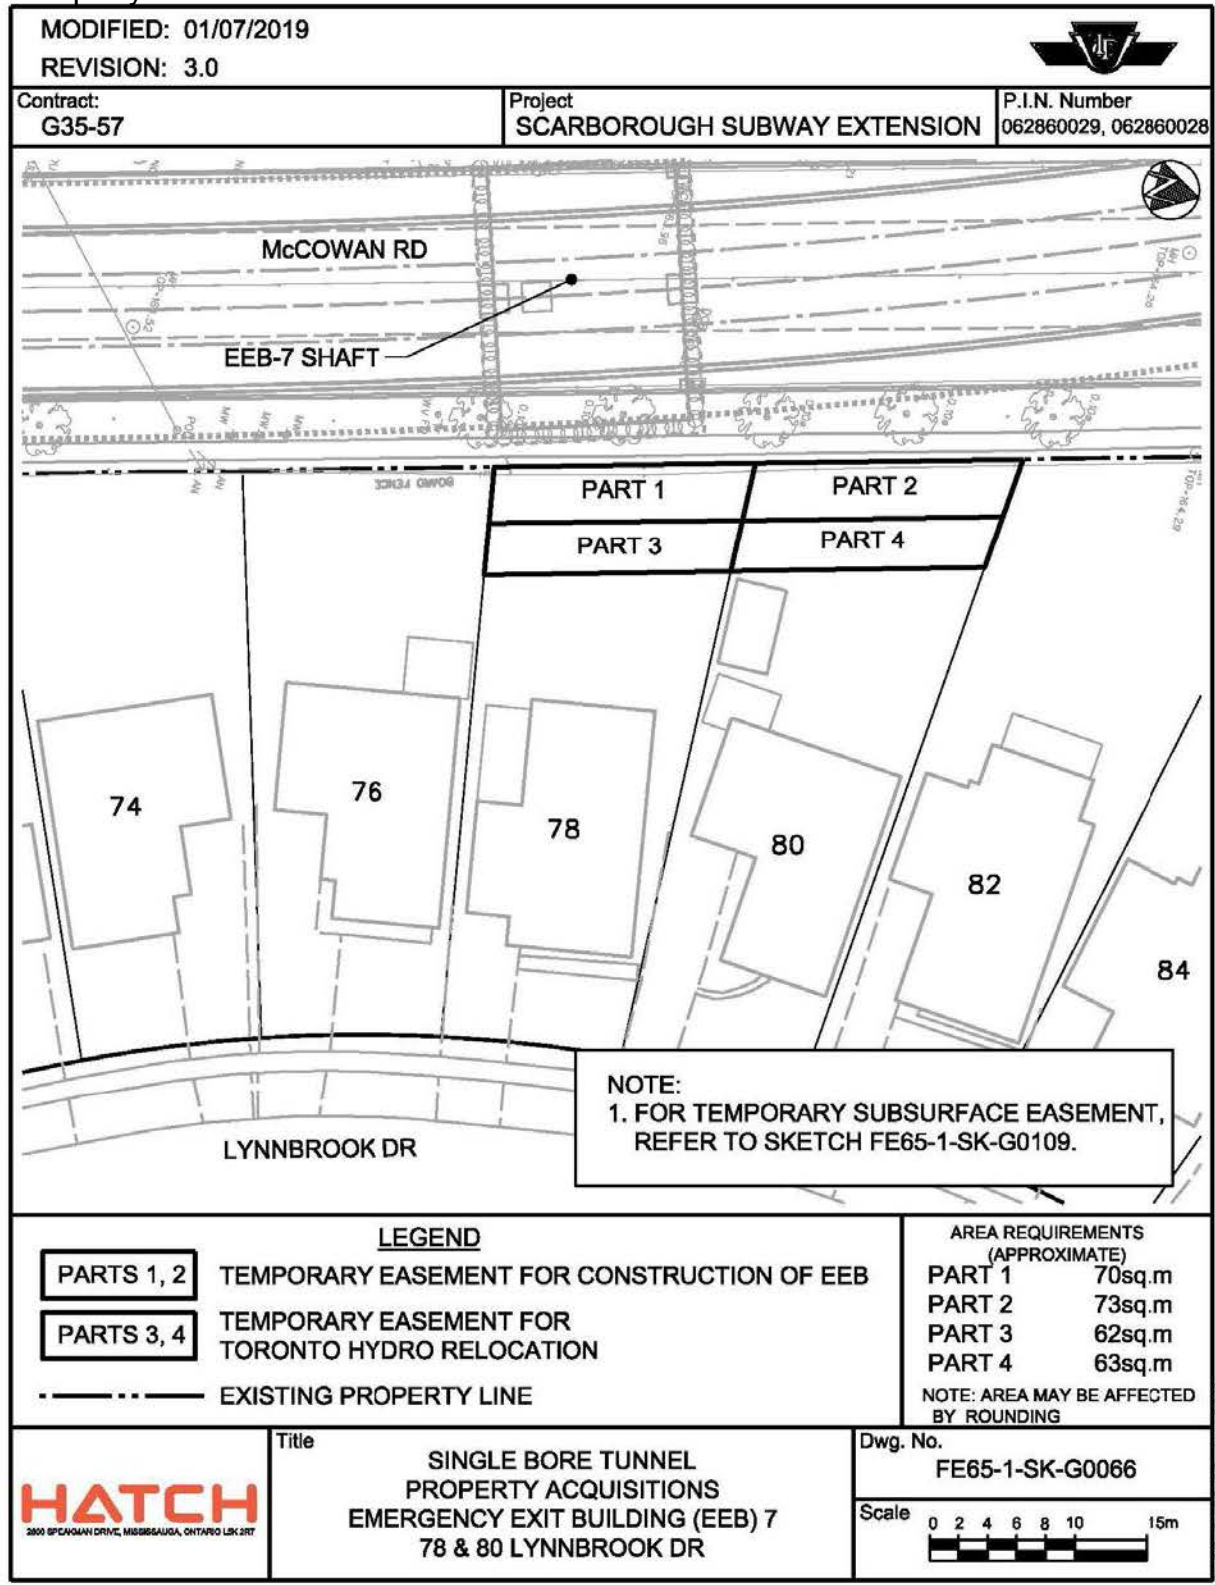

LEGEND	
PARTS 1, 2	TEMPORARY EASEMENT FOR CONSTRUCTION OF EEB
PARTS 3, 4	TEMPORARY EASEMENT FOR TORONTO HYDRO RELOCATION
---	EXISTING PROPERTY LINE

AREA REQUIREMENTS (APPROXIMATE)	
PART 1	70sq.m
PART 2	73sq.m
PART 3	62sq.m
PART 4	63sq.m
NOTE: AREA MAY BE AFFECTED BY ROUNDING	




Title
**SINGLE BORE TUNNEL
PROPERTY ACQUISITIONS
EMERGENCY EXIT BUILDING (EEB) 7
78 & 80 LYNNBROOK DR**

Dwg. No.
FE65-1-SK-G0066


Scale
0 2 4 6 8 10 15m

PLOT DATE: 07-Jan-2019

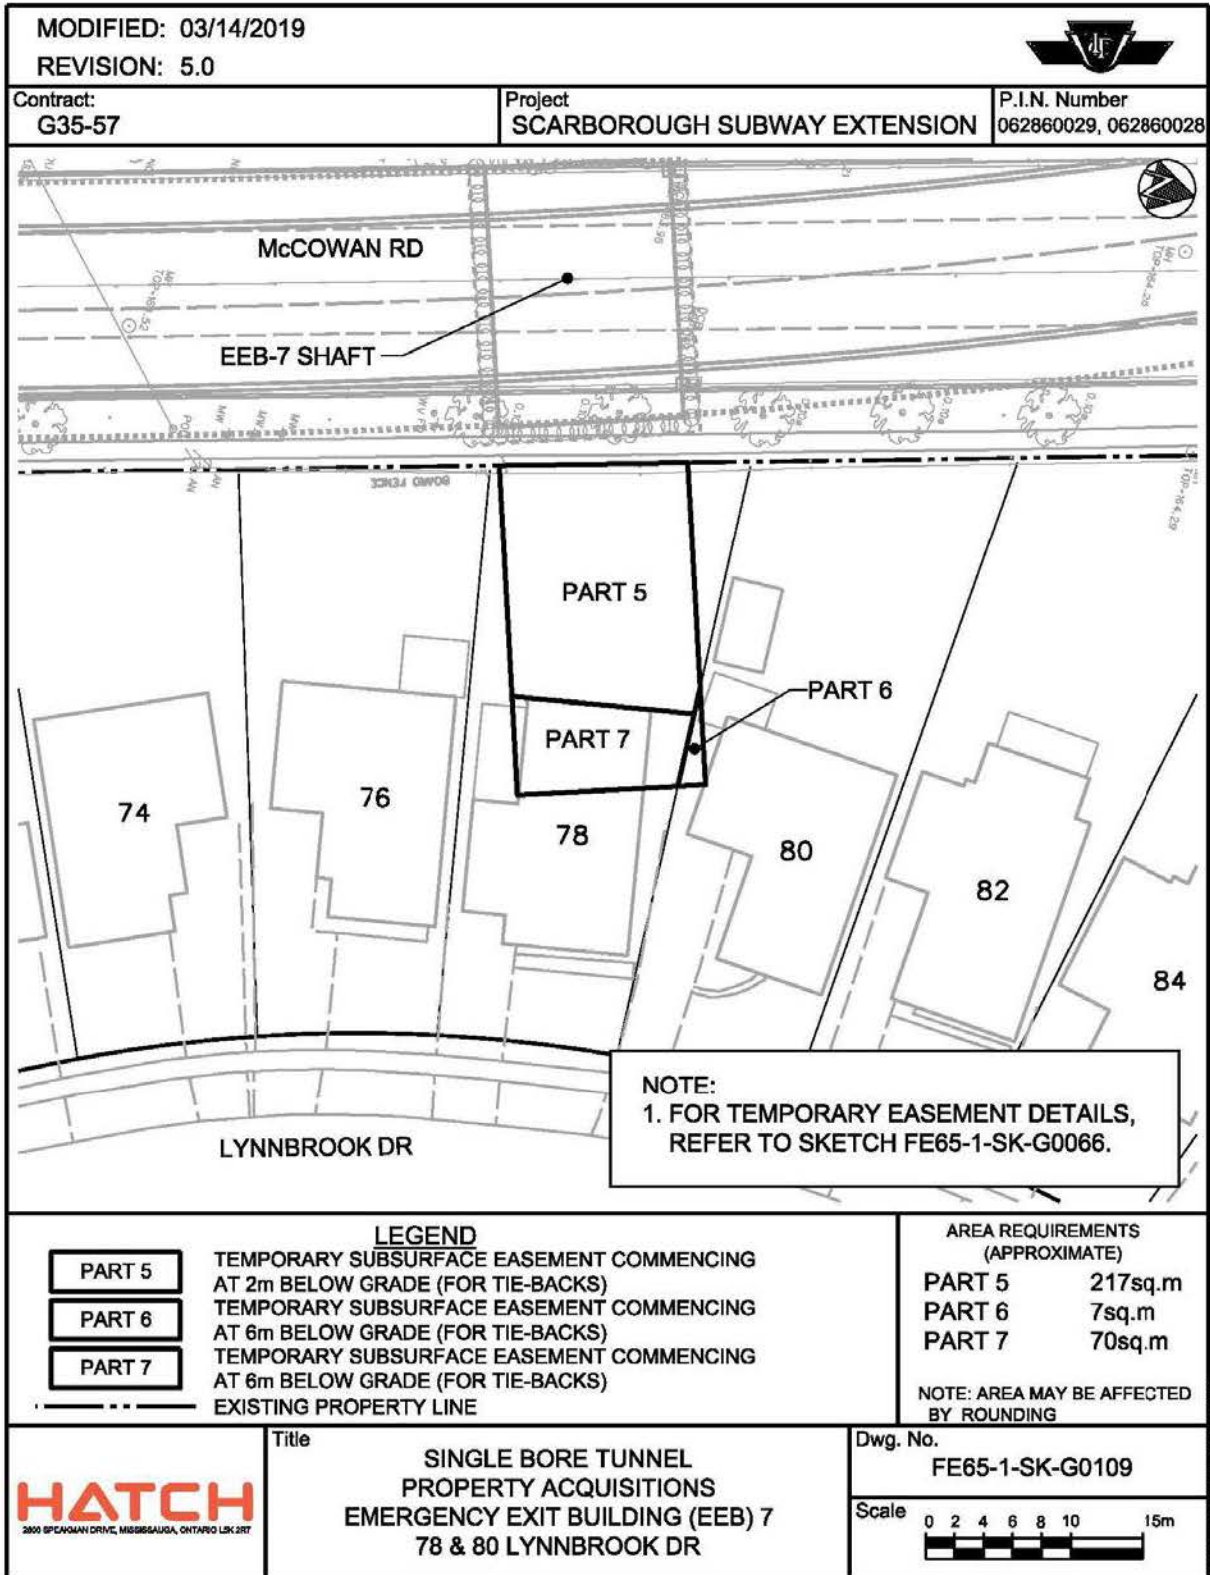


PLOT DATE: 14-Mar-2019

Property No. 81 and 82

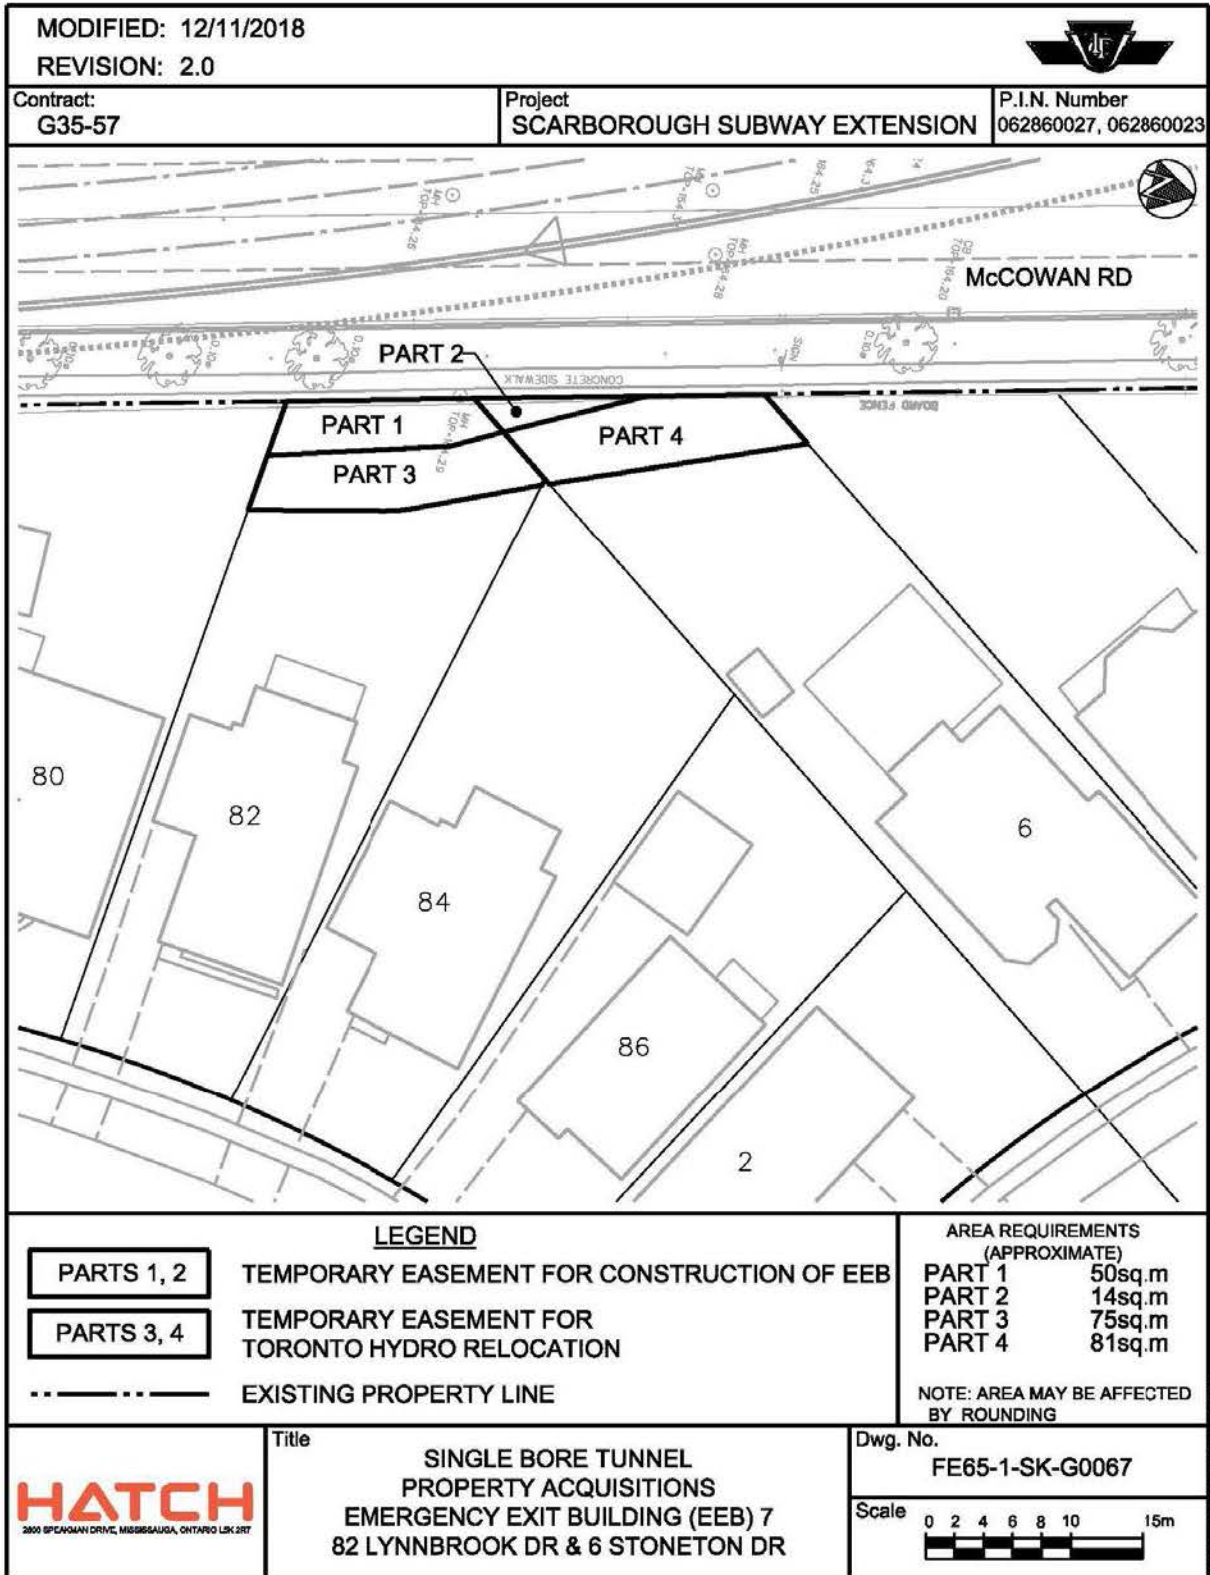


PLOT DATE: 17-Dec-2018


Property No. 83, 84 and 85

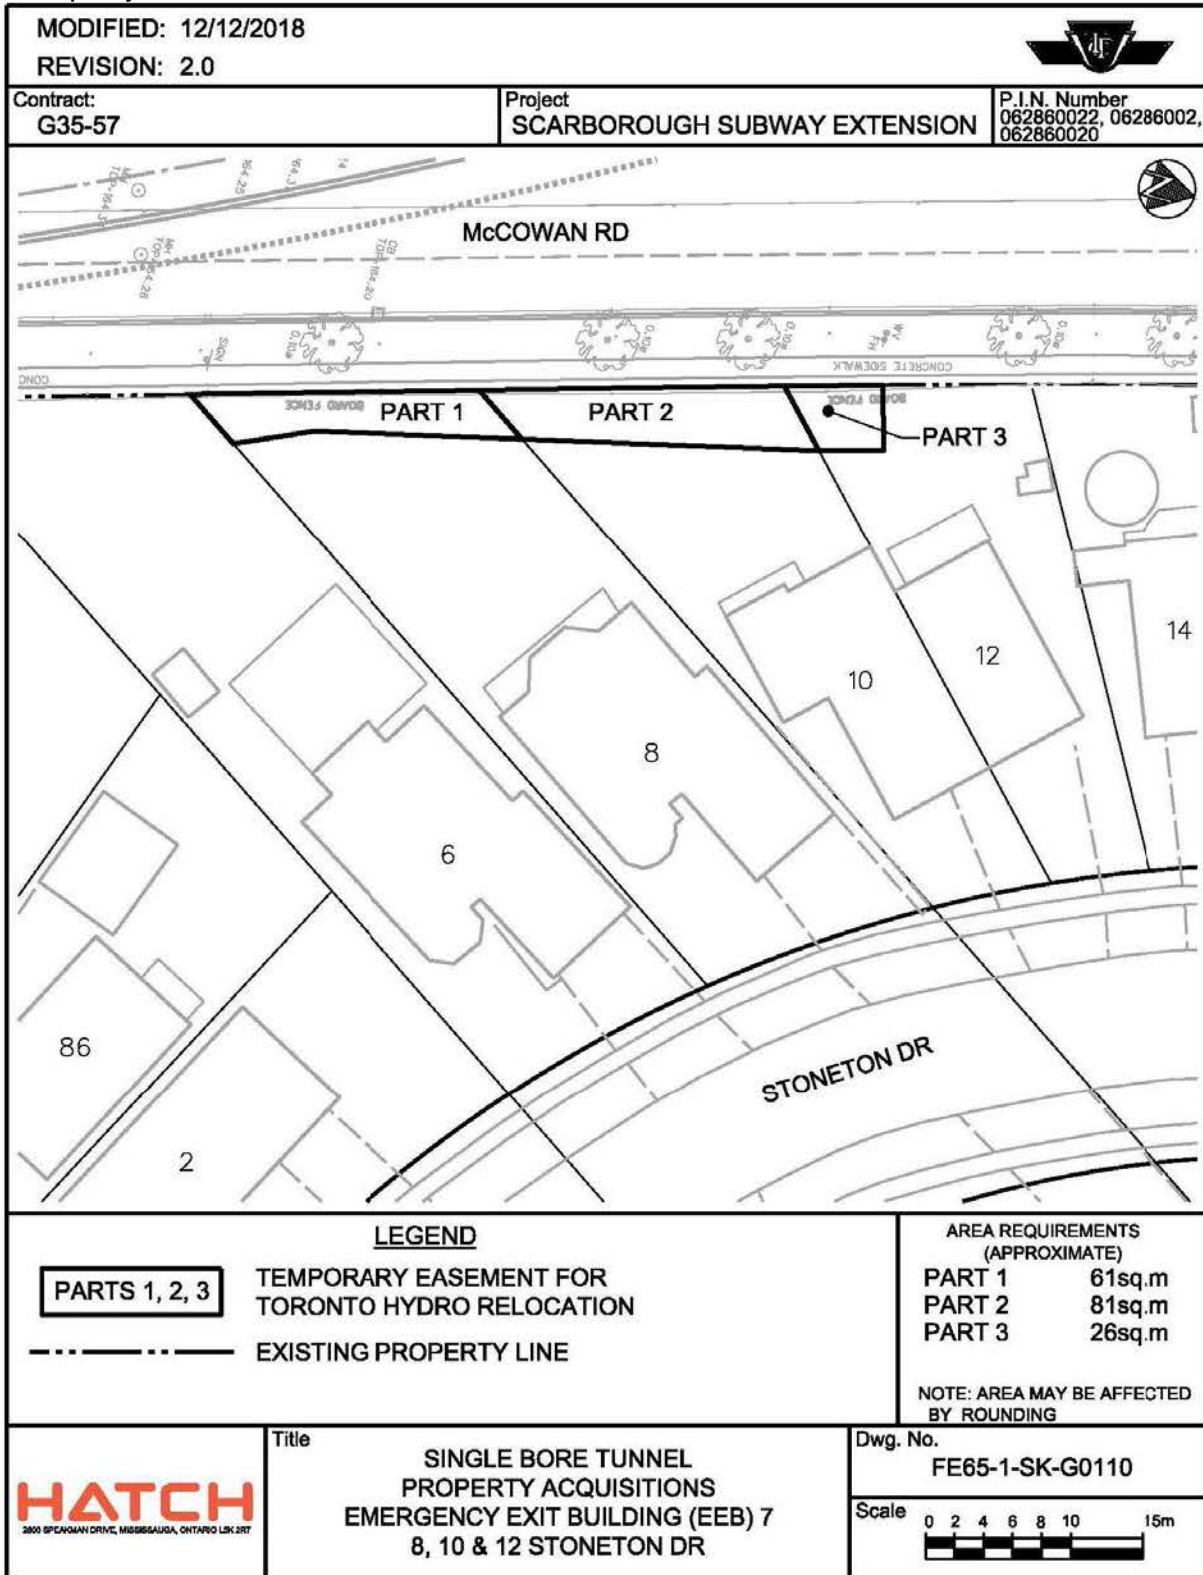


PLOT DATE: 17-Dec-2018

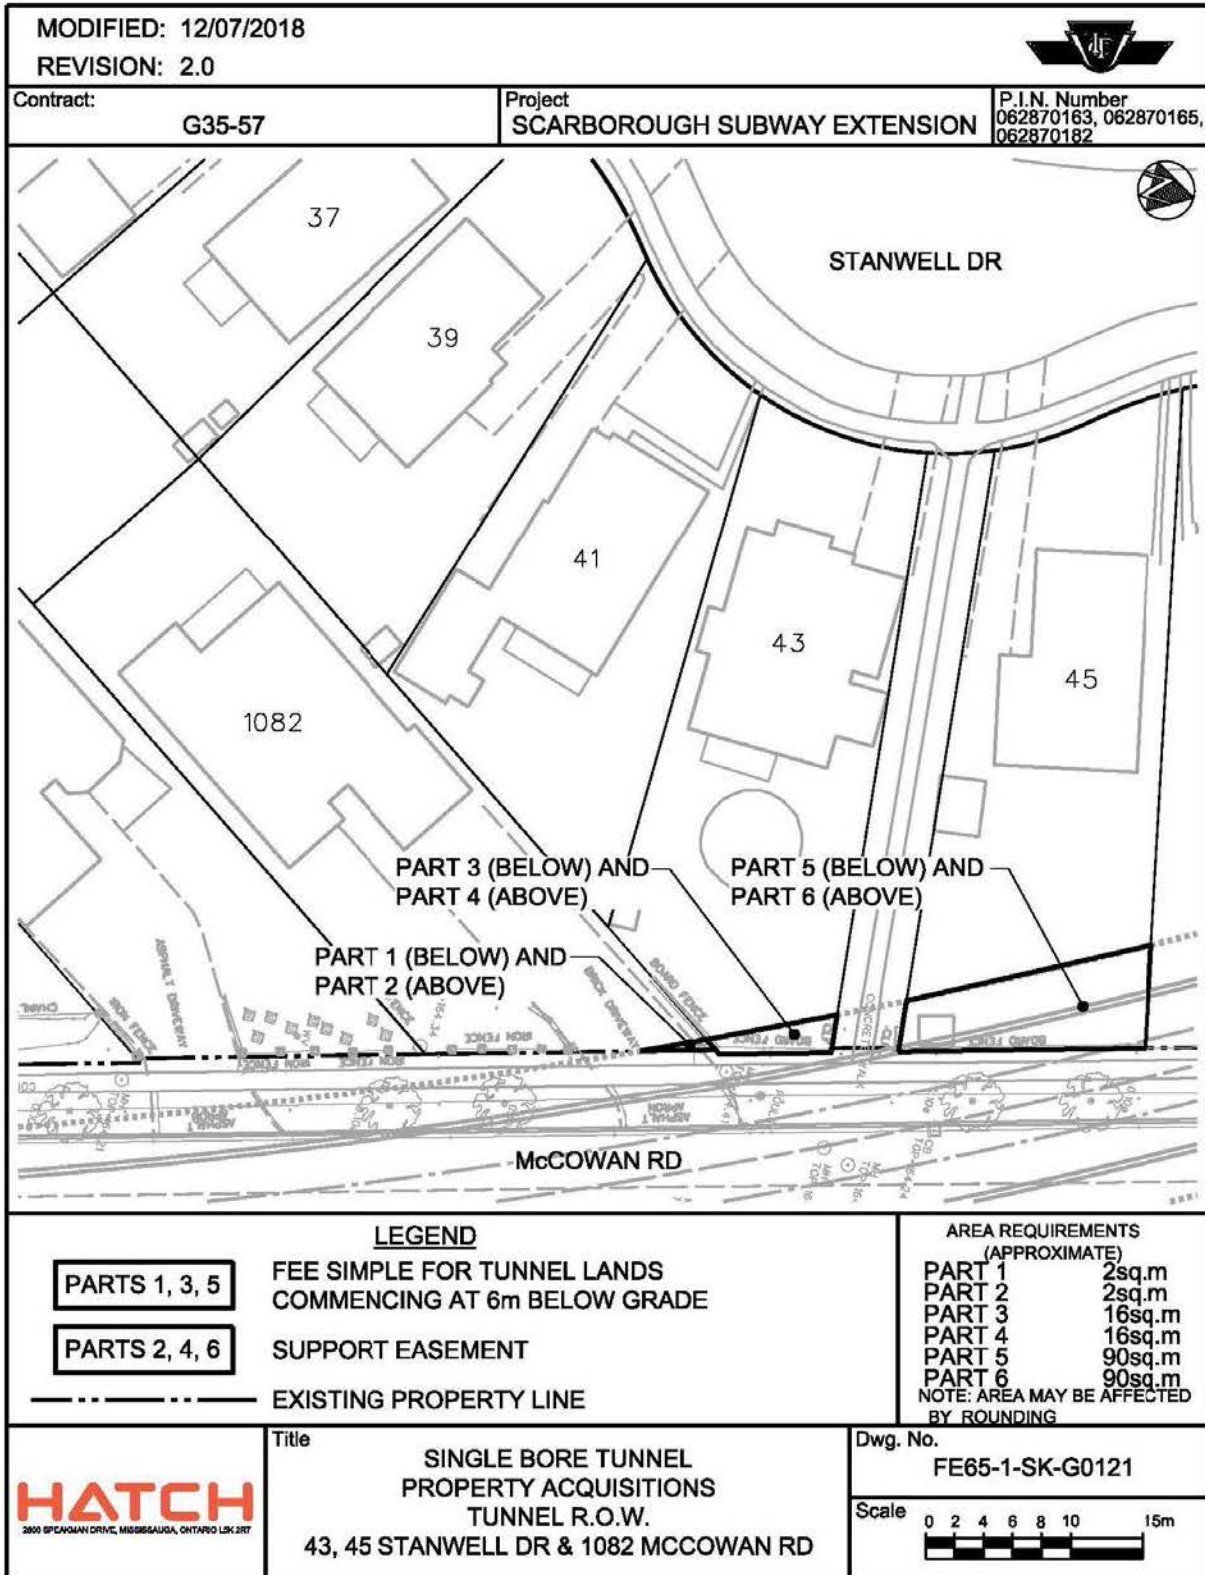


PLOT DATE: 11-Dec-2018

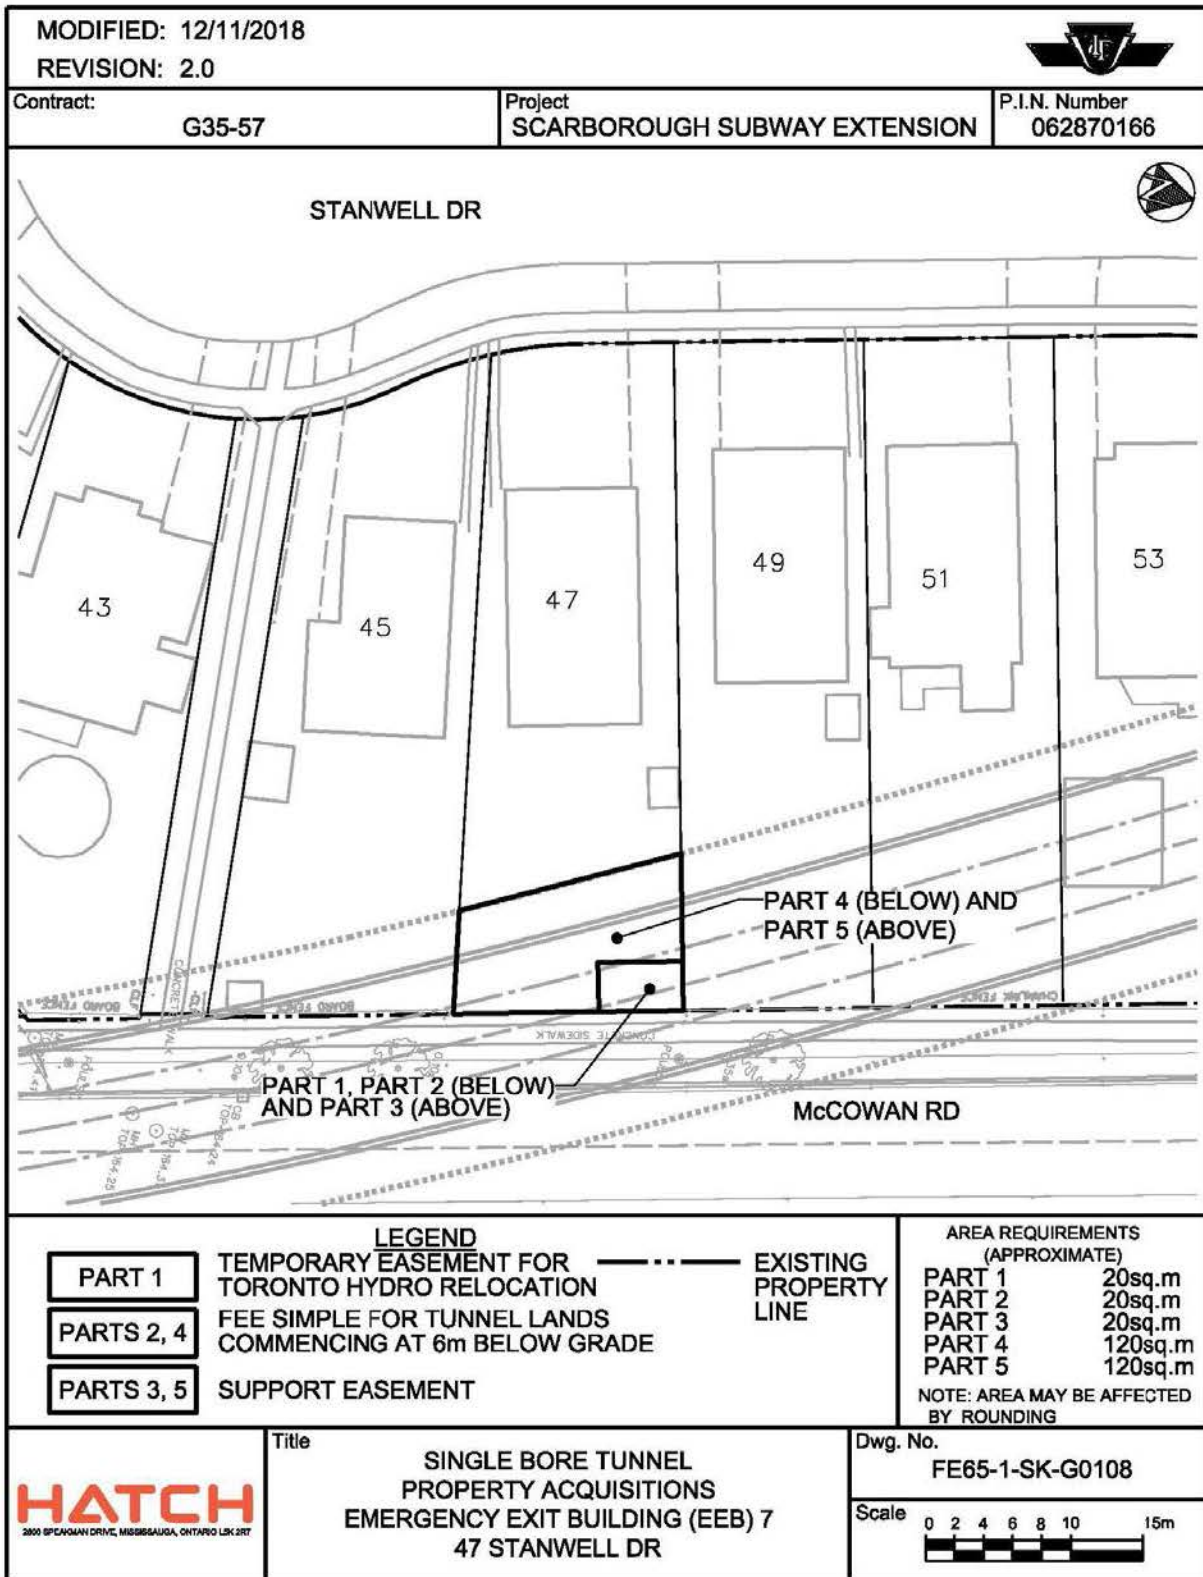


PLOT DATE: 17-Dec-2018

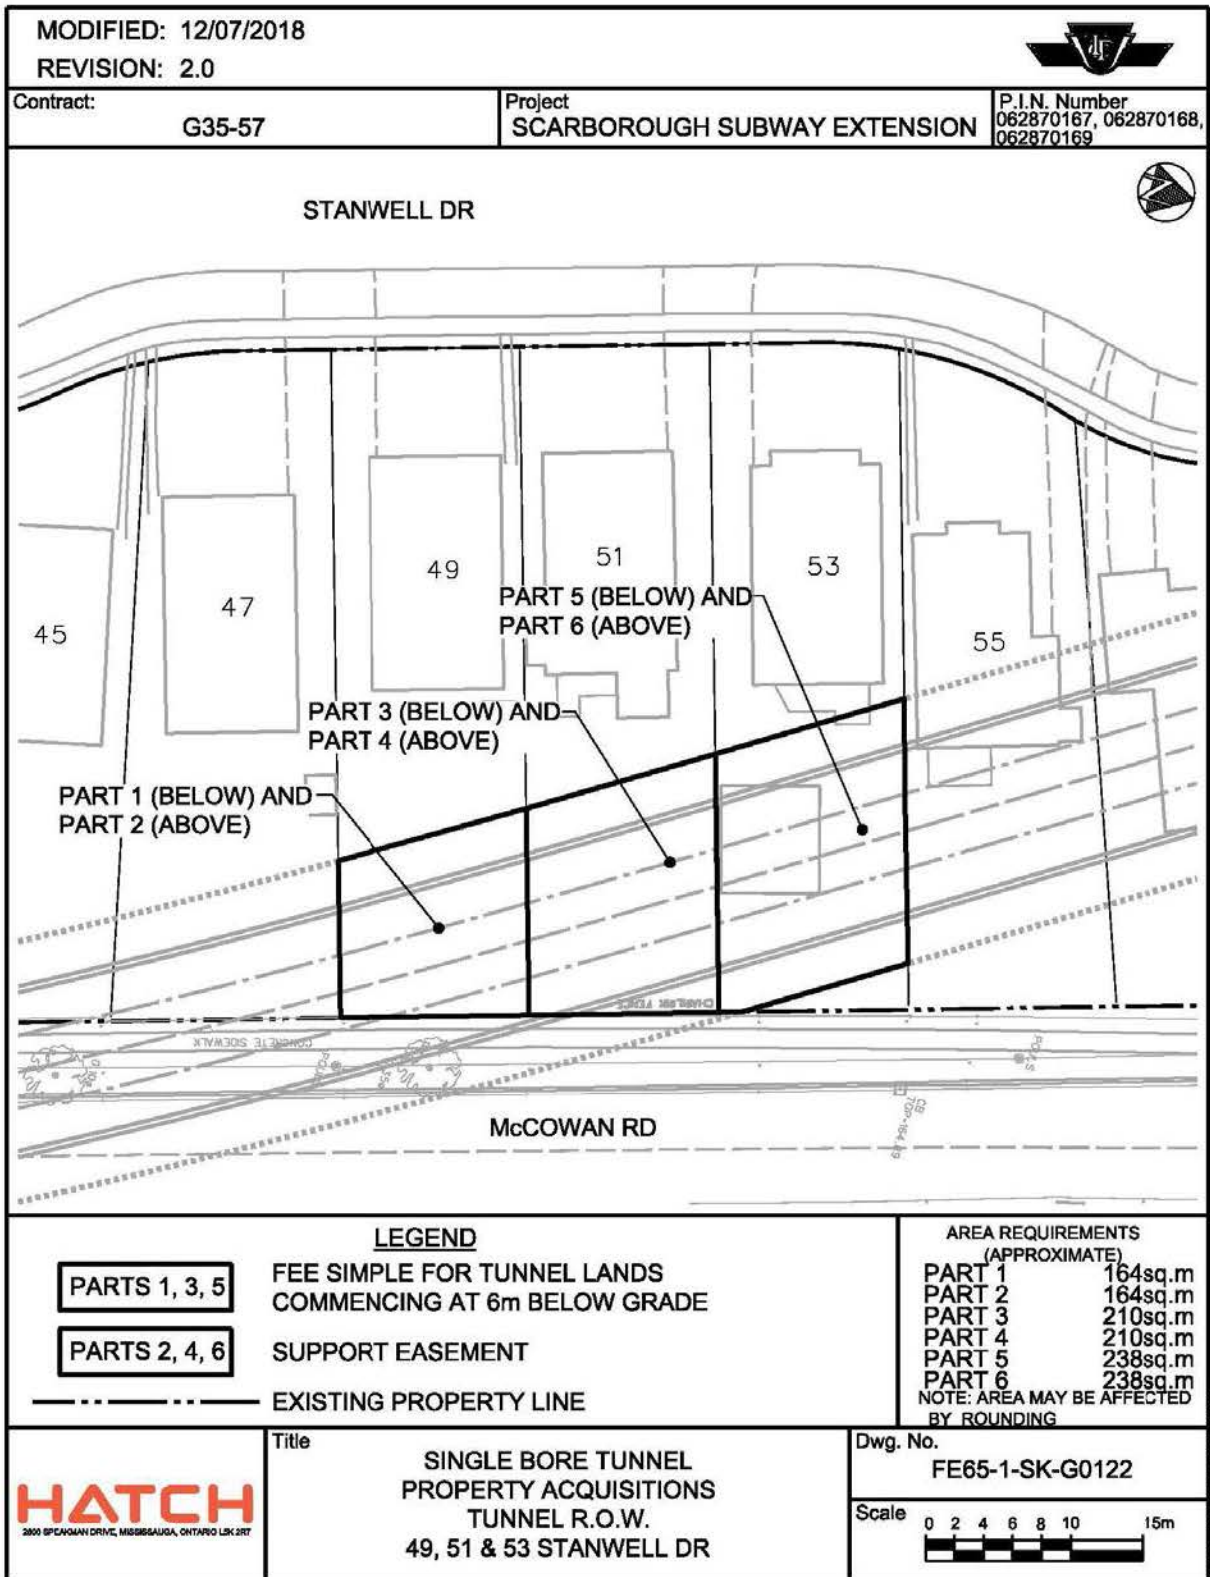

PLOT DATE: 11-Dec-2018

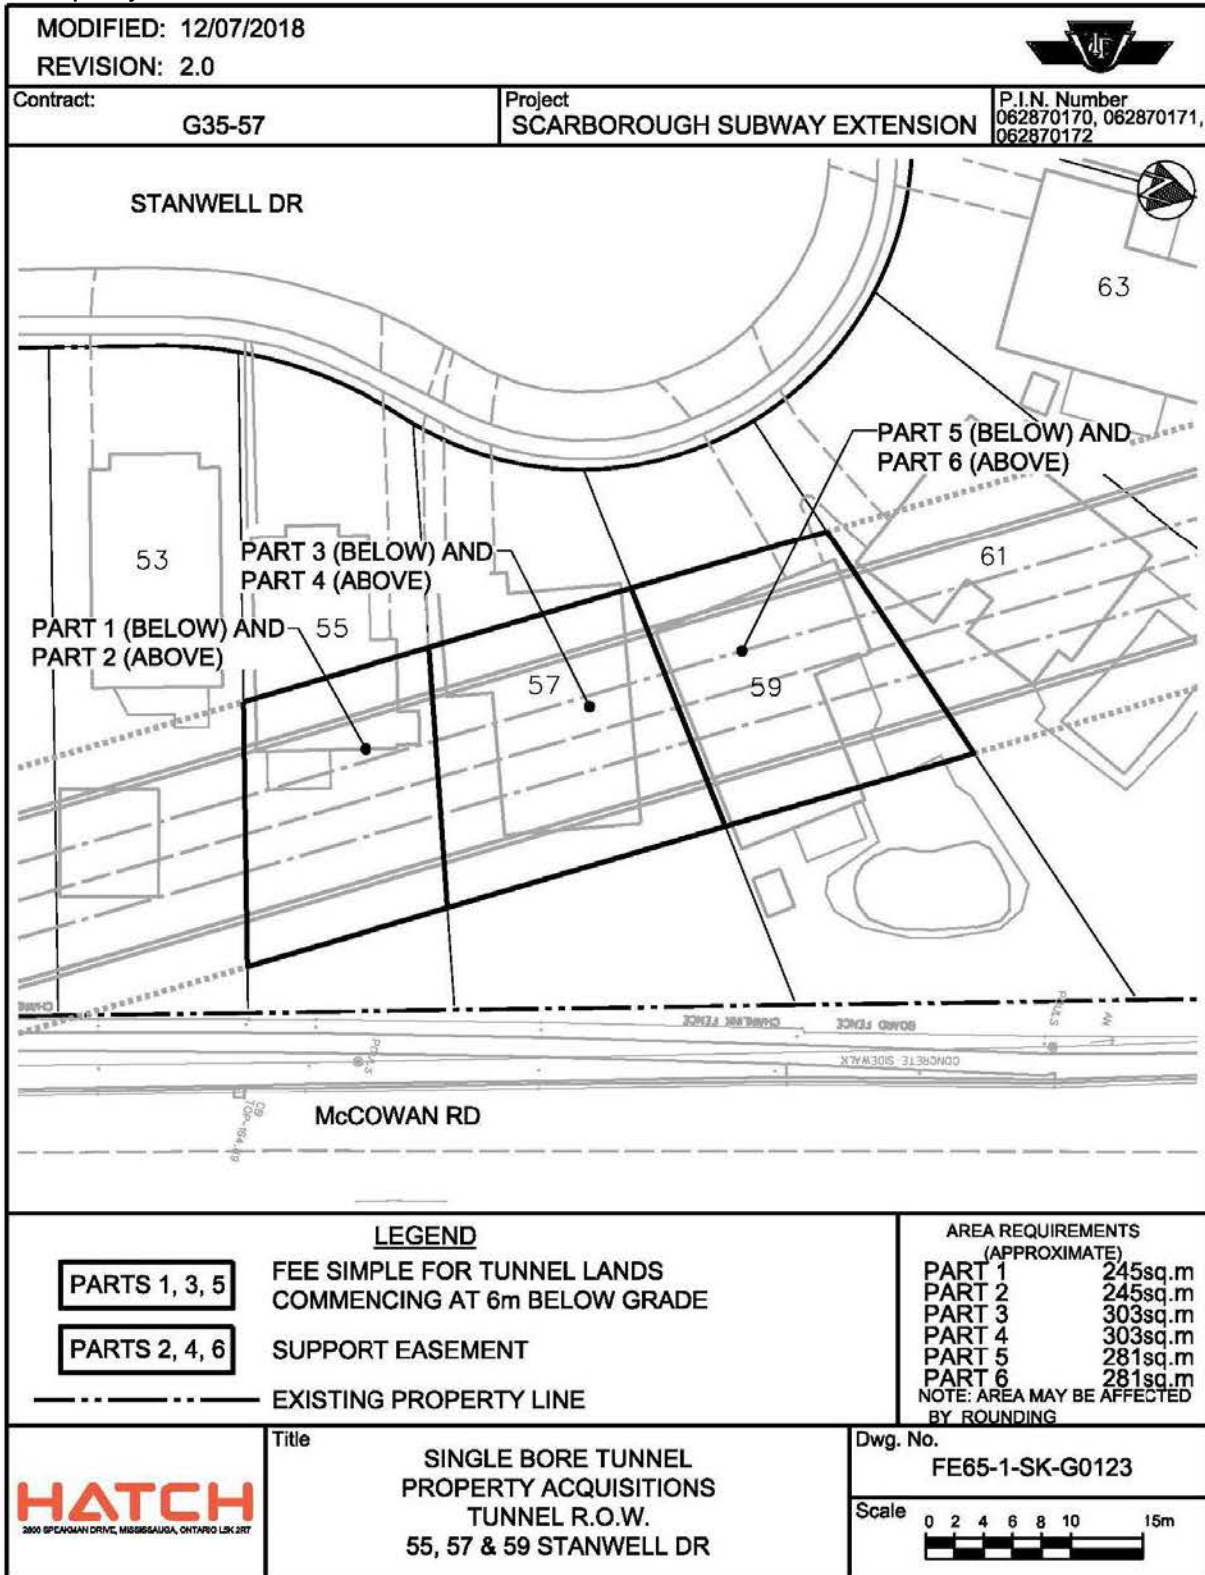

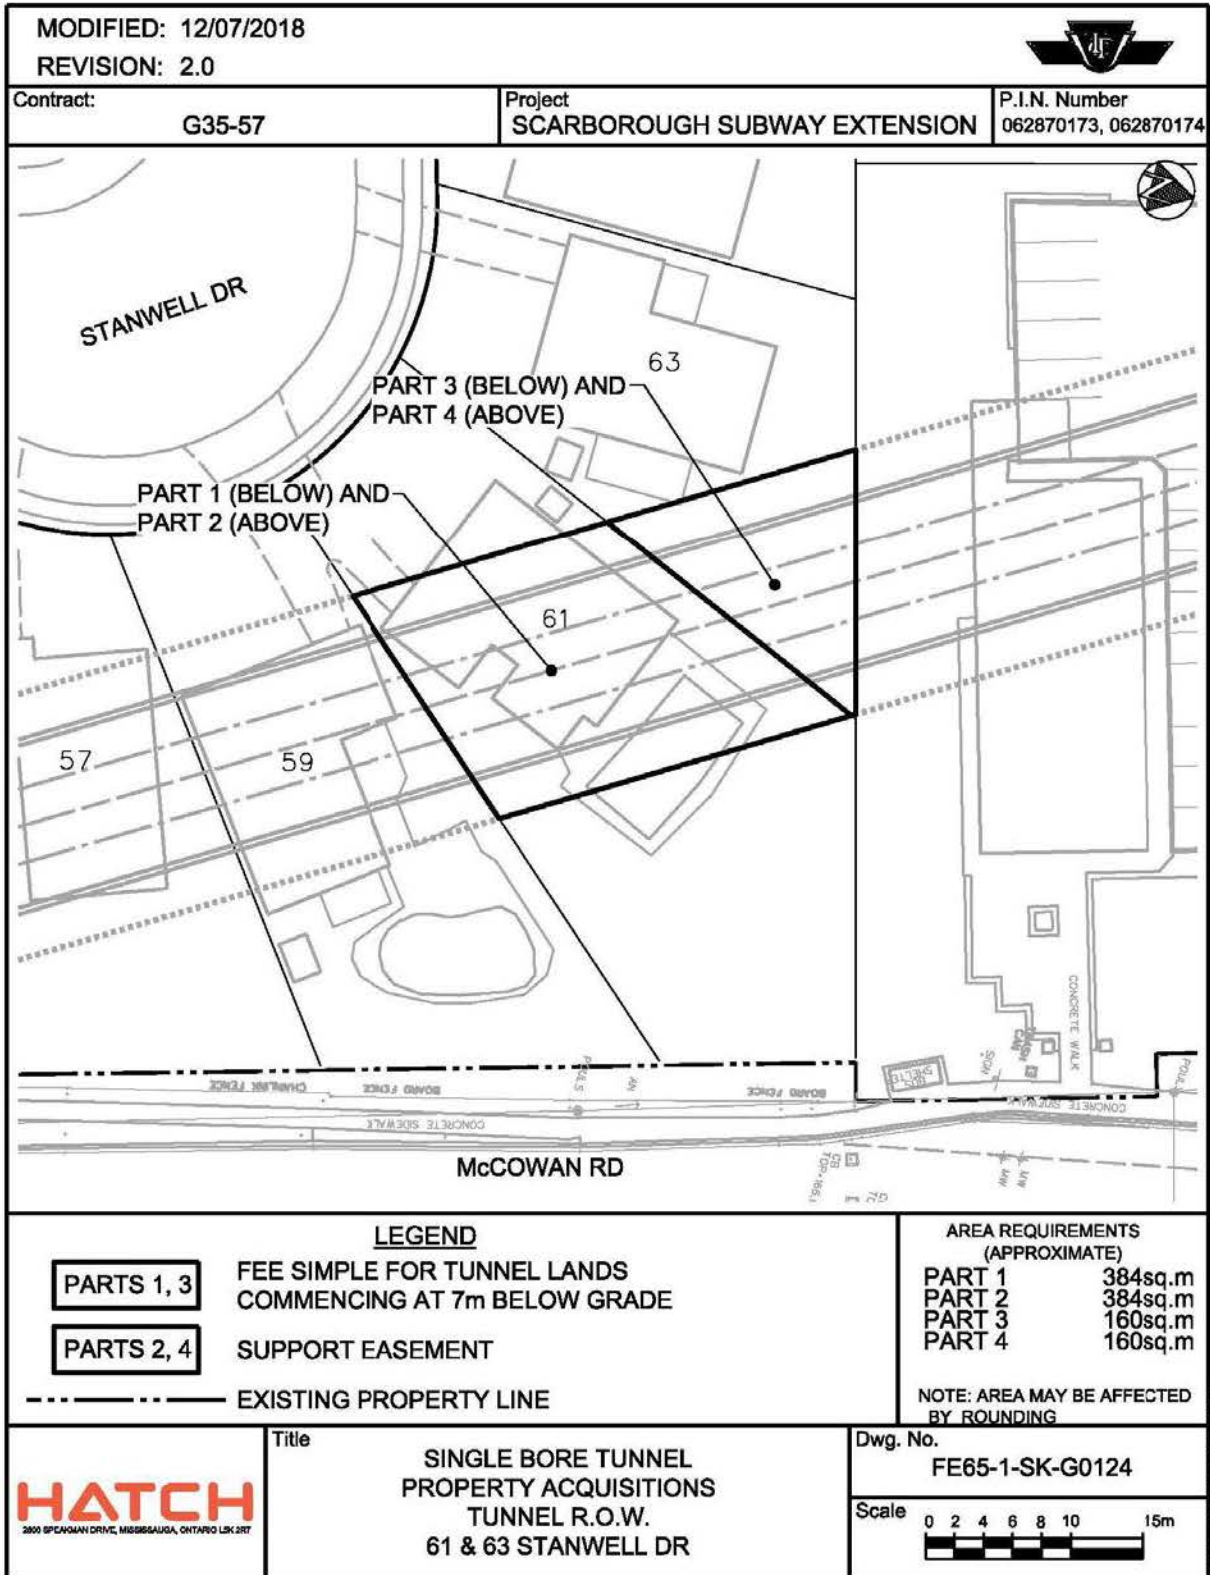

PLOT DATE: 11-Dec-2018


Property No. 96

MODIFIED: 12/07/2018

REVISION: 2.0



Contract: G35-57	Project: SCARBOROUGH SUBWAY EXTENSION	P.I.N. Number: 062970246
-------------------------	--	---------------------------------

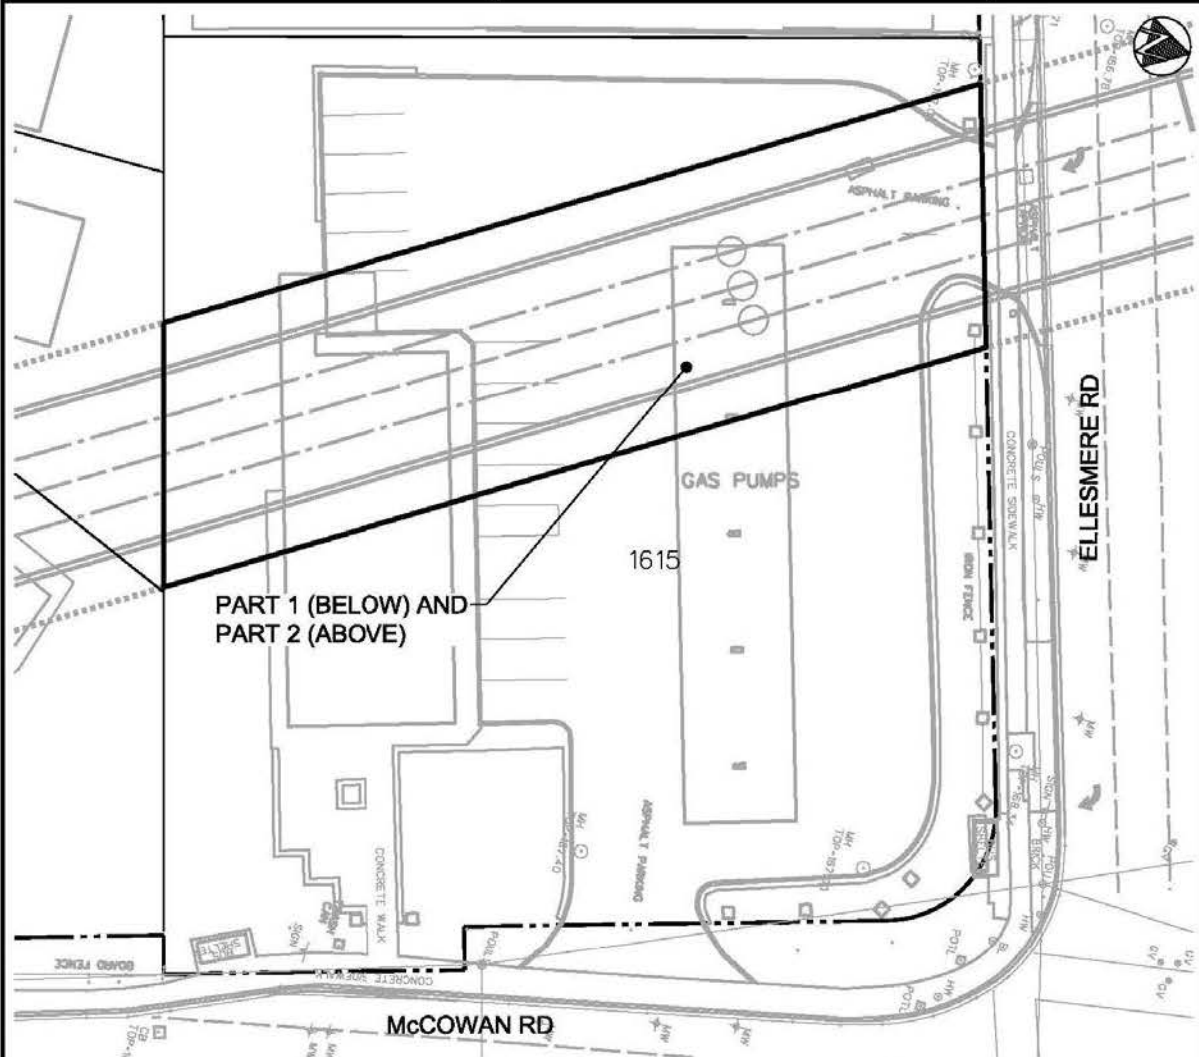

LEGEND		AREA REQUIREMENTS (APPROXIMATE)
PART 1	FEE SIMPLE FOR TUNNEL LANDS COMMENCING AT 7m BELOW GRADE	
PART 2	SUPPORT EASEMENT	PART 1 1035sq.m PART 2 1035sq.m
- - - - - EXISTING PROPERTY LINE		NOTE: AREA MAY BE AFFECTED BY ROUNDING

<p style="font-size: 8px;">2000 BPCAWAN DRIVE, MISSISSAUGA, ONTARIO L4X 2R7</p>	Title SINGLE BORE TUNNEL PROPERTY ACQUISITIONS TUNNEL R.O.W. 1615 ELLESMERE RD	Dwg. No. FE65-1-SK-G0125	Scale

PLOT DATE: 11-Dec-2018

Property No. 97

MODIFIED: 12/07/2018

REVISION: 2.0



Contract:


G35-57

Project

SCARBOROUGH SUBWAY EXTENSION

P.I.N. Number

MULTIPLE

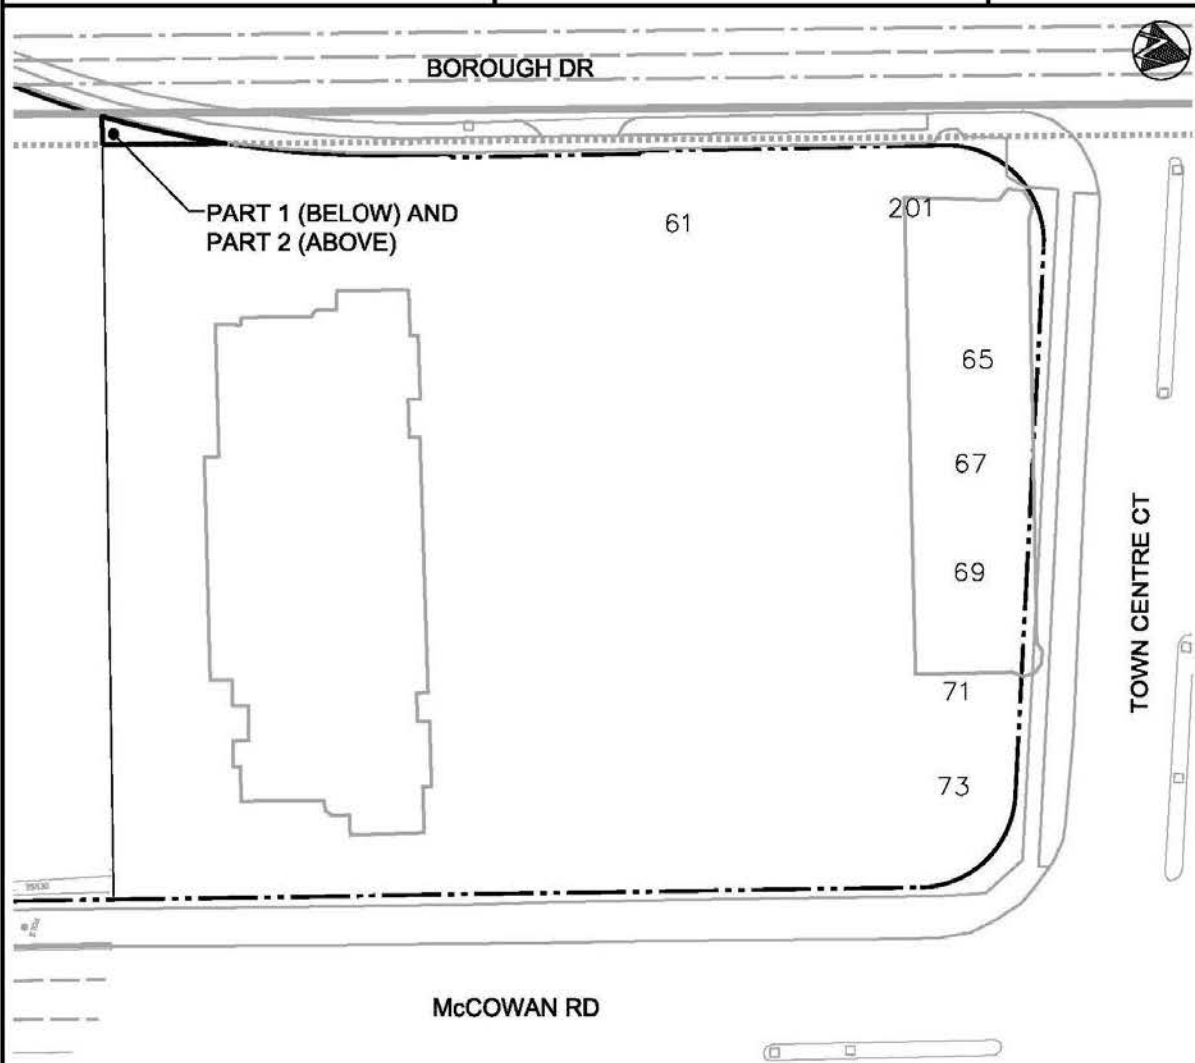

LEGEND

- PART 1** FEE SIMPLE FOR TUNNEL LANDS
COMMENCING AT 10m BELOW GRADE
- PART 2** SUPPORT EASEMENT
- EXISTING PROPERTY LINE


AREA REQUIREMENTS (APPROXIMATE)	
PART 1	17sq.m
PART 2	17sq.m

NOTE: AREA MAY BE AFFECTED
BY ROUNDING




Title
SINGLE BORE TUNNEL
PROPERTY ACQUISITIONS
TUNNEL R.O.W.
61 TOWN CENTRE CT

Dwg. No.
FE65-1-SK-G0127

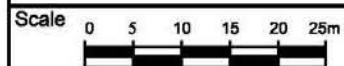

PLOT DATE: 11-Dec-2018

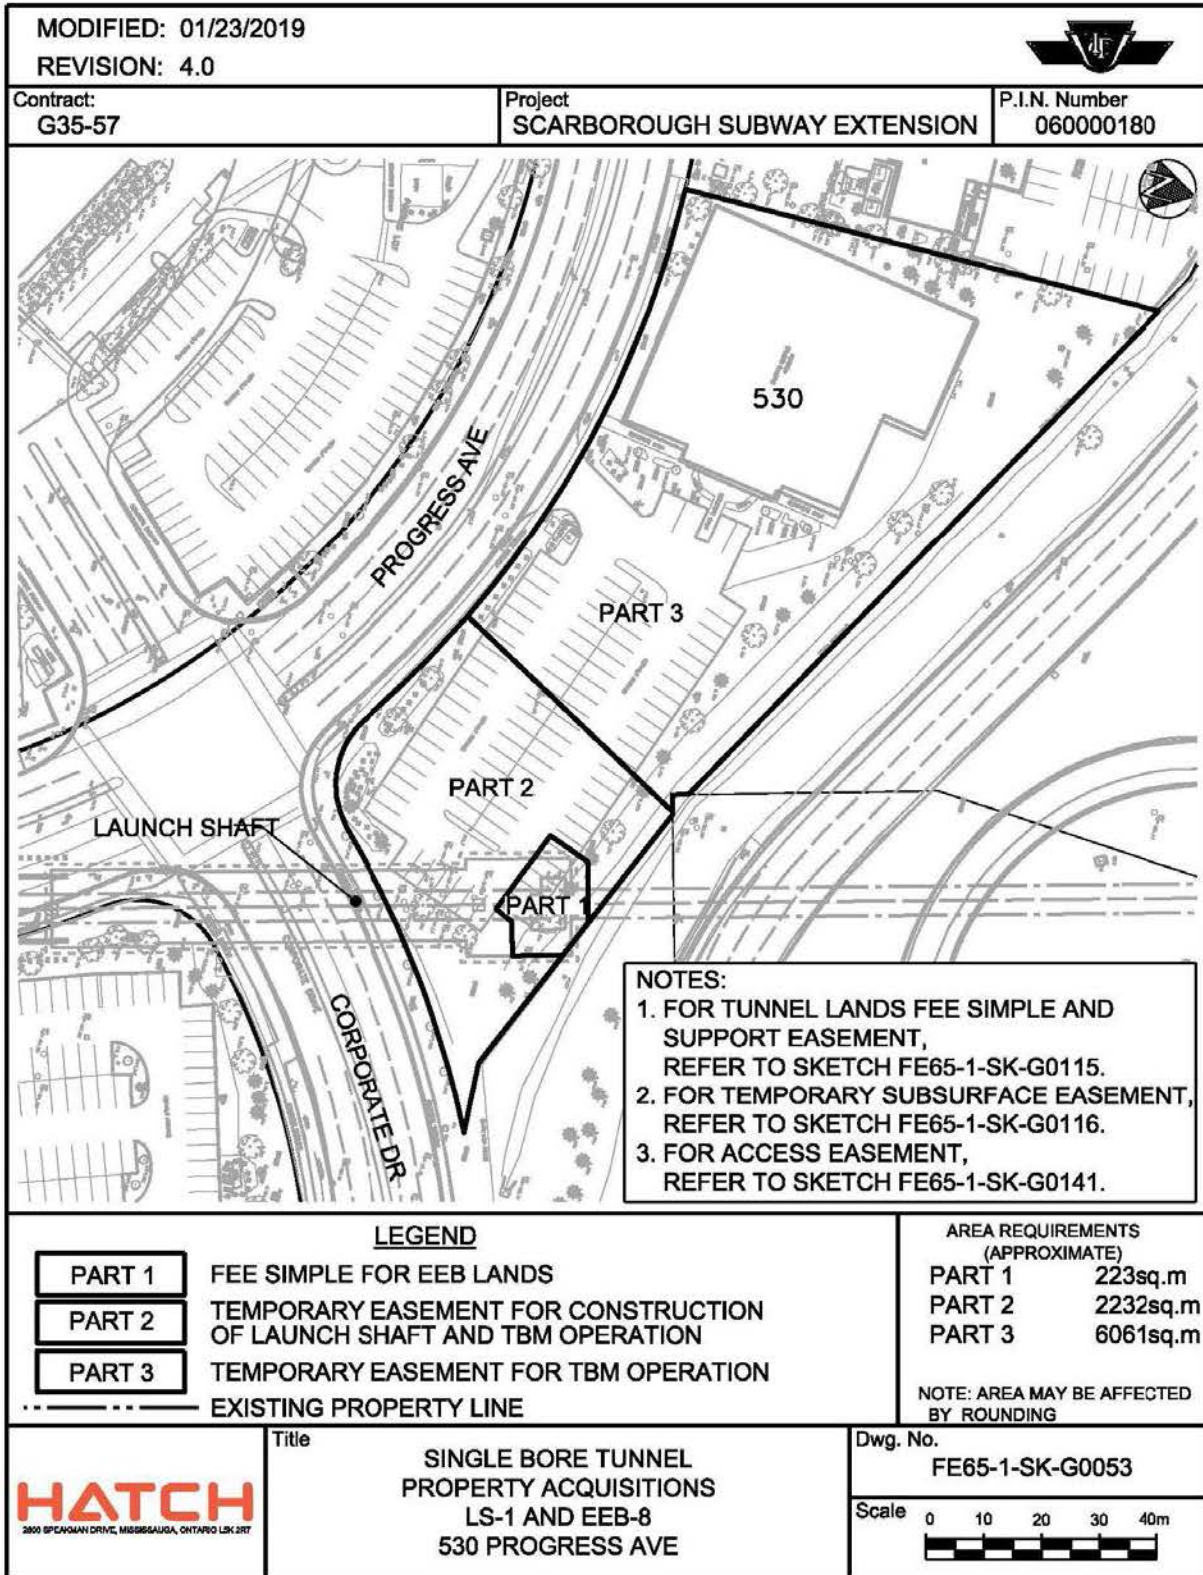

PLOT DATE: 23-Jan-2019

MODIFIED: 01/23/2019


REVISION: 1.0



Contract:
G35-57

Project
SCARBOROUGH SUBWAY EXTENSION

P.I.N. Number
060000180

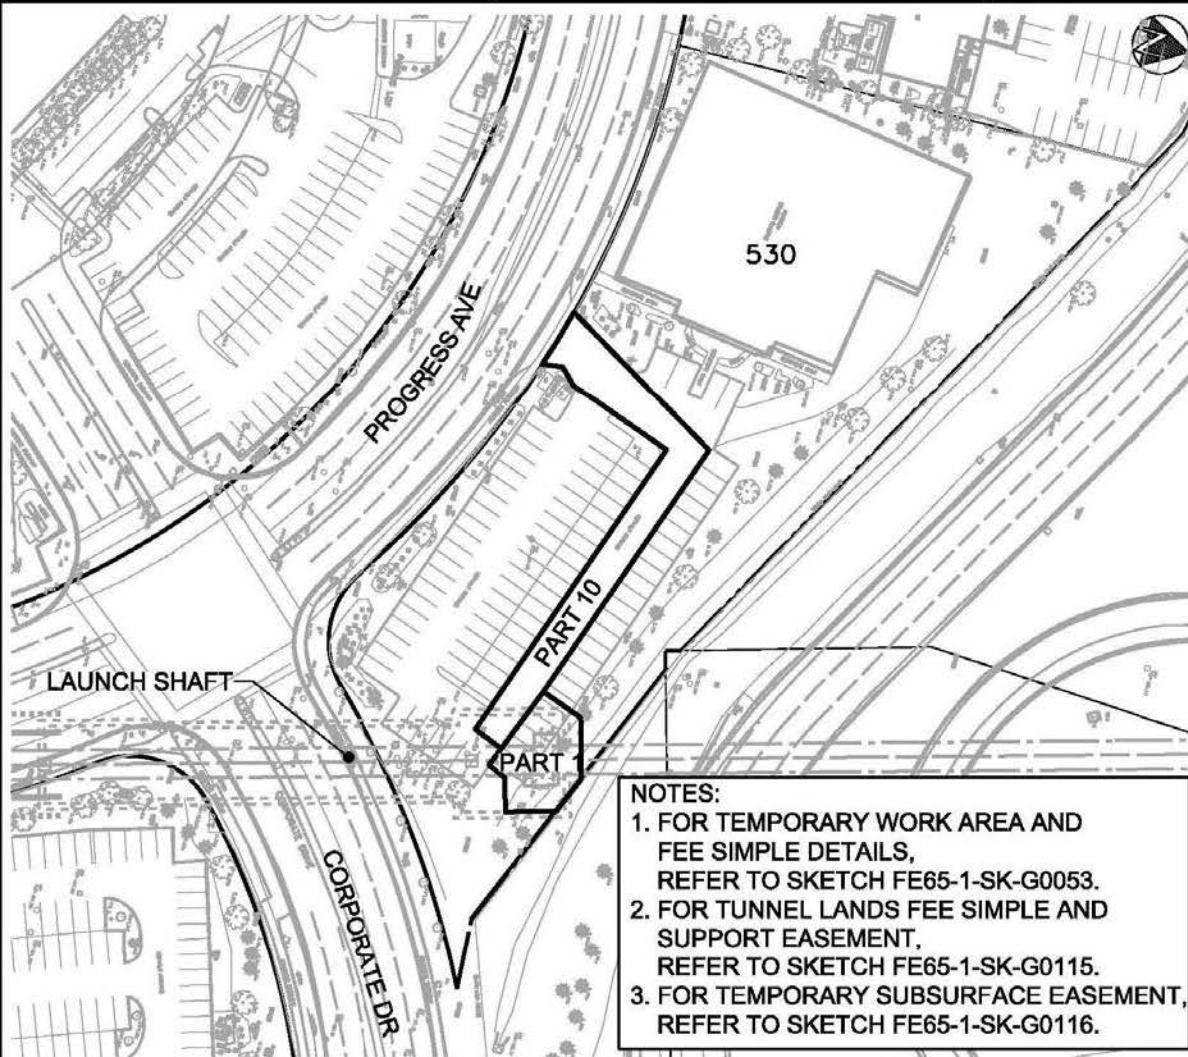

NOTES:

1. FOR TEMPORARY WORK AREA AND FEE SIMPLE DETAILS, REFER TO SKETCH FE65-1-SK-G0053.
2. FOR TUNNEL LANDS FEE SIMPLE AND SUPPORT EASEMENT, REFER TO SKETCH FE65-1-SK-G0115.
3. FOR TEMPORARY SUBSURFACE EASEMENT, REFER TO SKETCH FE65-1-SK-G0116.

LEGEND

- PART 1 FEE SIMPLE FOR EEB LANDS
- PART 10 ACCESS EASEMENT FOR EEB-8
- EXISTING PROPERTY LINE

AREA REQUIREMENTS
(APPROXIMATE)
PART 10 581sq.m

NOTE: AREA MAY BE AFFECTED BY ROUNDING




Title
SINGLE BORE TUNNEL
PROPERTY ACQUISITIONS
LS-1 AND EEB-8
530 PROGRESS AVE - ACCESS EASEMENT


Dwg. No.
FE65-1-SK-G0141

Scale 0 10 20 30 40m

PLOT DATE: 12-FEB-2019

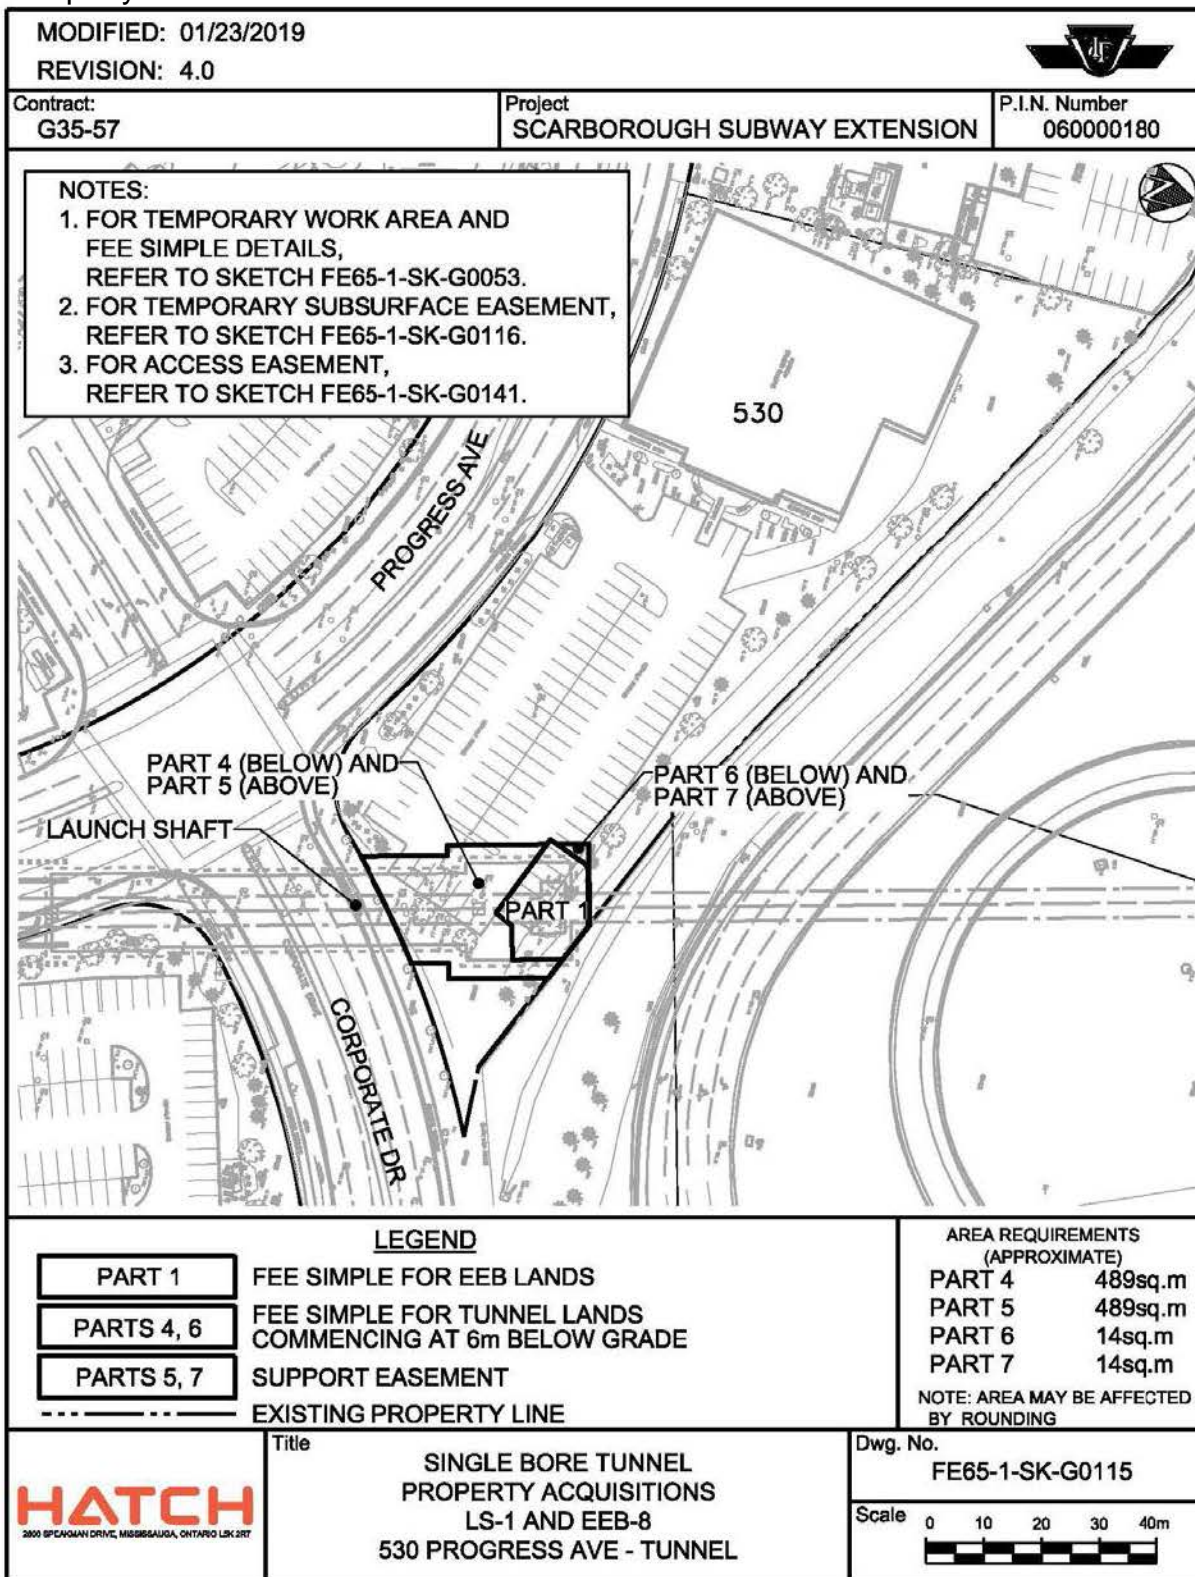

PLOT DATE: 23-Jan-2019

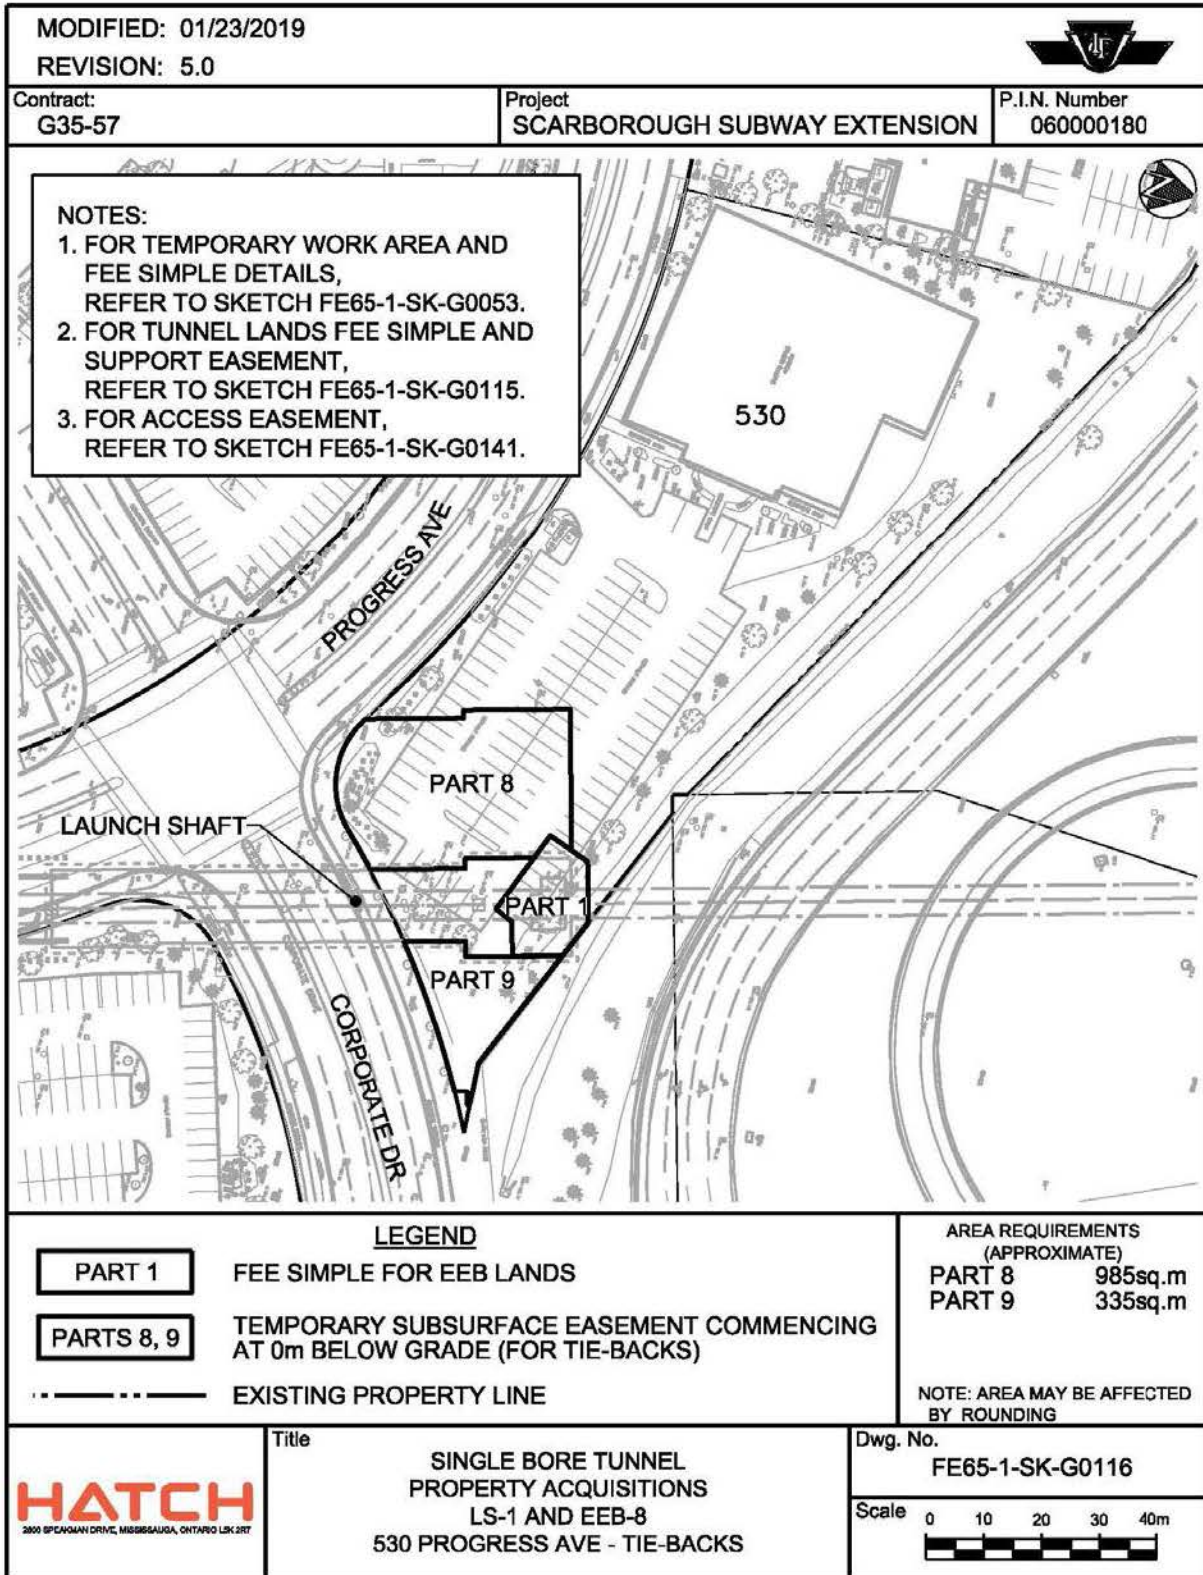

Property No. 99


MODIFIED: 12/6/2018
 REVISION: 2.0



Contract:
 G35-57

Project
 SCARBOROUGH SUBWAY EXTENSION

P.I.N. Number
 060000223

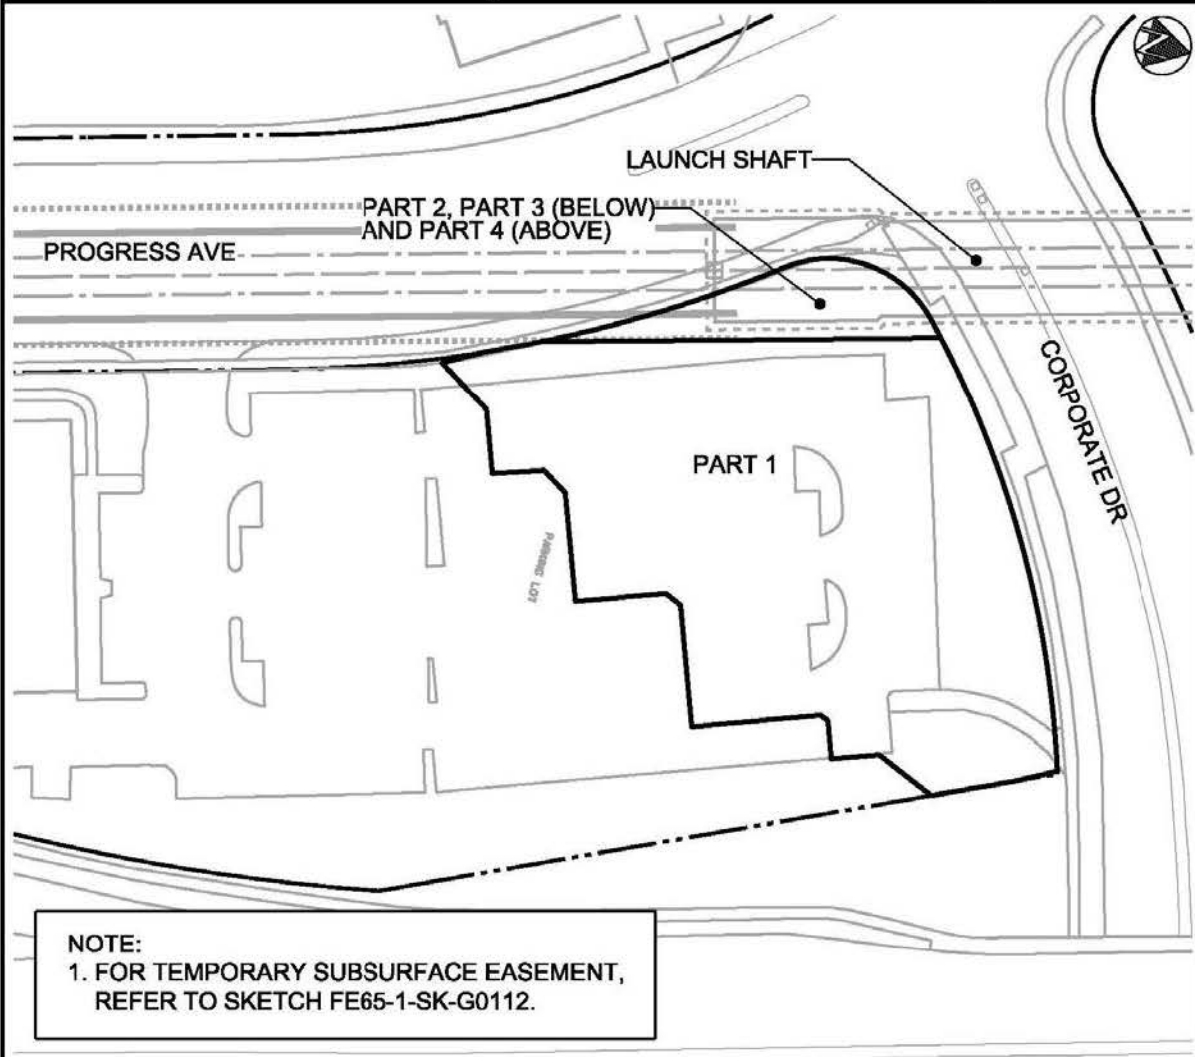

NOTE:
 1. FOR TEMPORARY SUBSURFACE EASEMENT,
 REFER TO SKETCH FE65-1-SK-G0112.

LEGEND		AREA REQUIREMENTS (APPROXIMATE)	
PARTS 1, 2	TEMPORARY EASEMENT FOR CONSTRUCTION OF CORPORATE DR REALIGNMENT	PART 1	2987sq.m
PART 3	FEE SIMPLE FOR TUNNEL LANDS COMMENCING AT 8m BELOW GRADE	PART 2	296sq.m
PART 4	SUPPORT EASEMENT	PART 3	296sq.m
	--- --- --- EXISTING PROPERTY LINE	PART 4	296sq.m
		NOTE: AREA MAY BE AFFECTED BY ROUNDING	



Title
 SINGLE BORE TUNNEL
 PROPERTY ACQUISITIONS
 CORPORATE DRIVE REALIGNMENT
 580 PROGRESS AVE

Dwg. No.
 FE65-1-SK-G0052

Scale
 0 15 30m

PLOT DATE: 11-Dec-2018

Property No. 99

MODIFIED: 01/15/2019


REVISION: 3.0



Contract:
G35-57

Project
SCARBOROUGH SUBWAY EXTENSION

P.I.N. Number
060000223

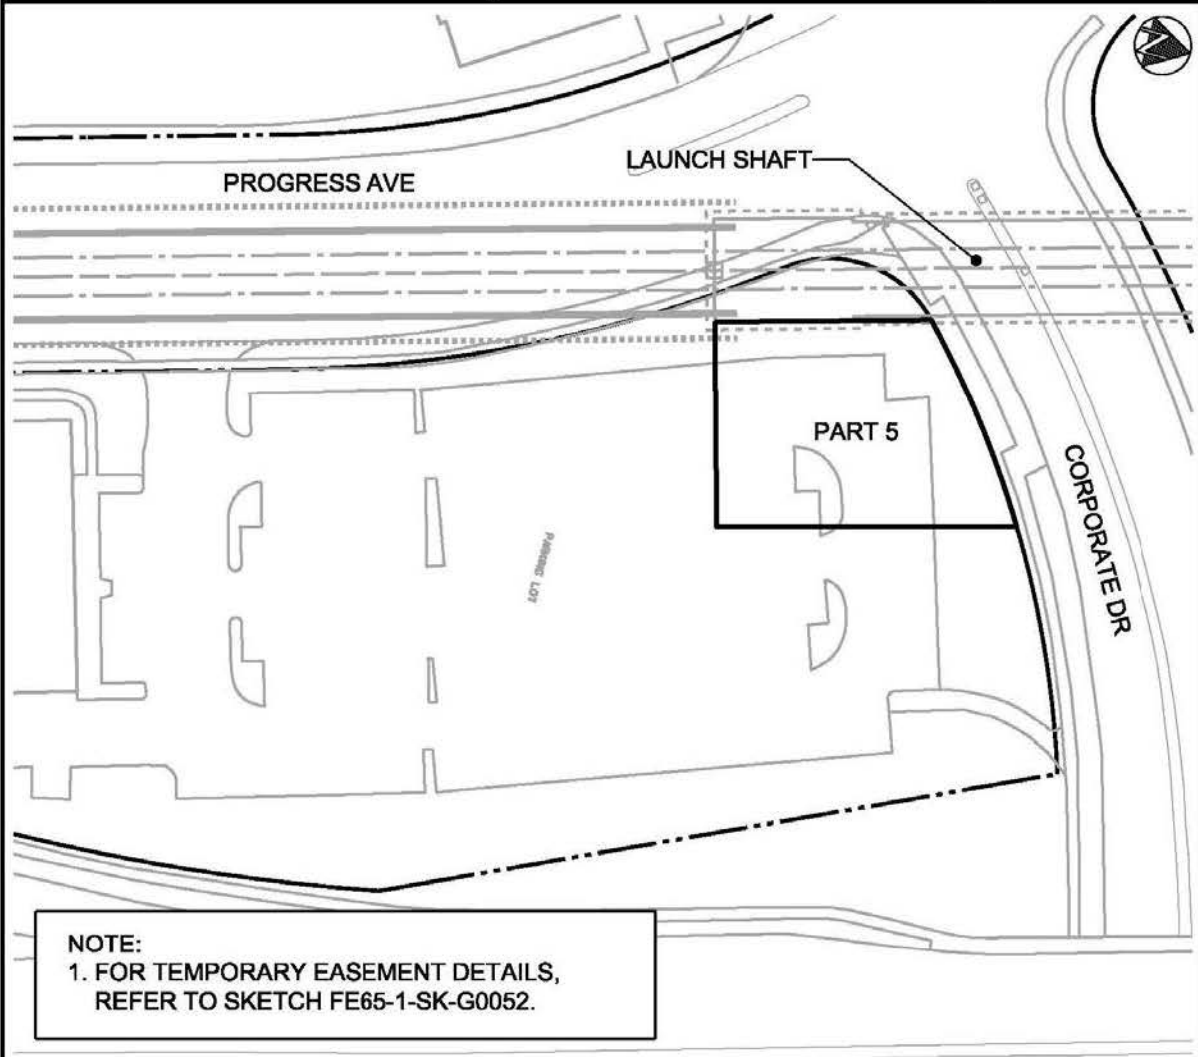

NOTE:
1. FOR TEMPORARY EASEMENT DETAILS,
REFER TO SKETCH FE65-1-SK-G0052.

LEGEND		AREA REQUIREMENTS (APPROXIMATE) PART 5 909sq.m
	TEMPORARY SUBSURFACE EASEMENT COMMENCING AT 0m BELOW GRADE (FOR TIE-BACKS)	
- - - - - EXISTING PROPERTY LINE		NOTE: AREA MAY BE AFFECTED BY ROUNDING





Title
**SINGLE BORE TUNNEL
PROPERTY ACQUISITIONS
CORPORATE DRIVE REALIGNMENT
580 PROGRESS AVE**

Dwg. No.
FE65-1-SK-G0112

Scale
0 15 30m

PLOT DATE: 16-Jan-2019

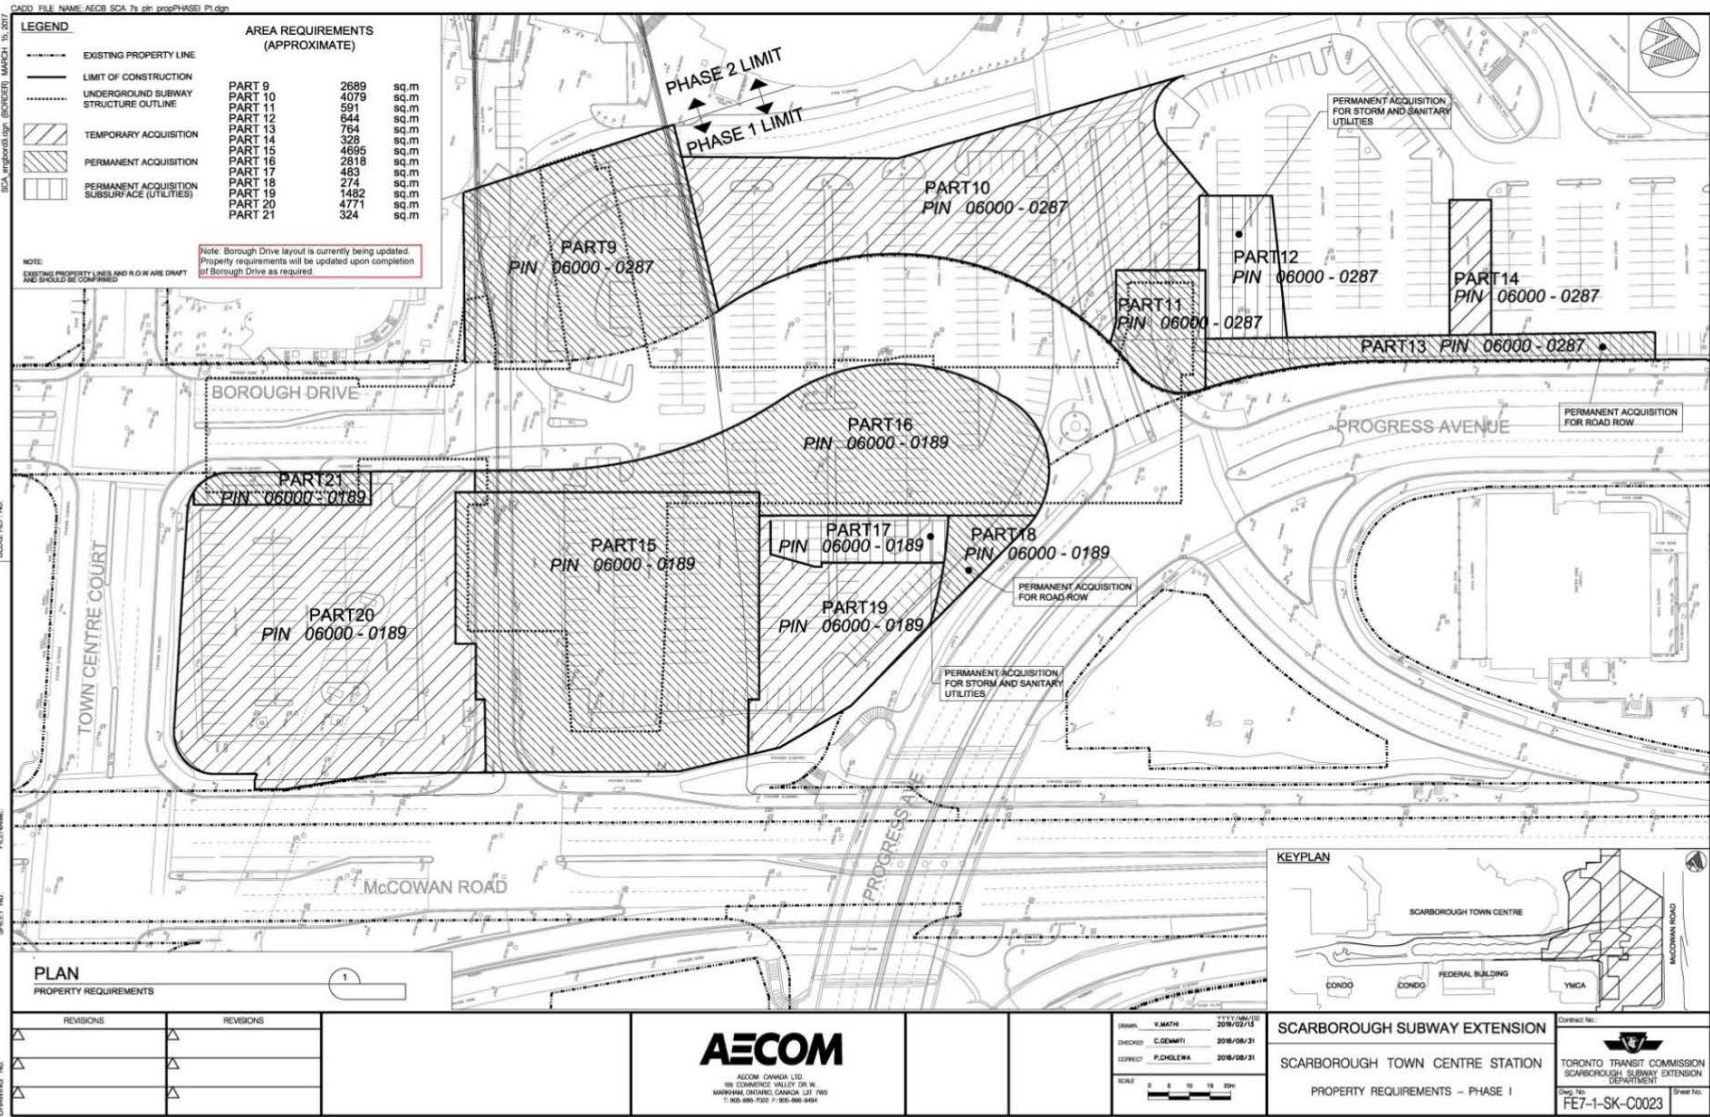

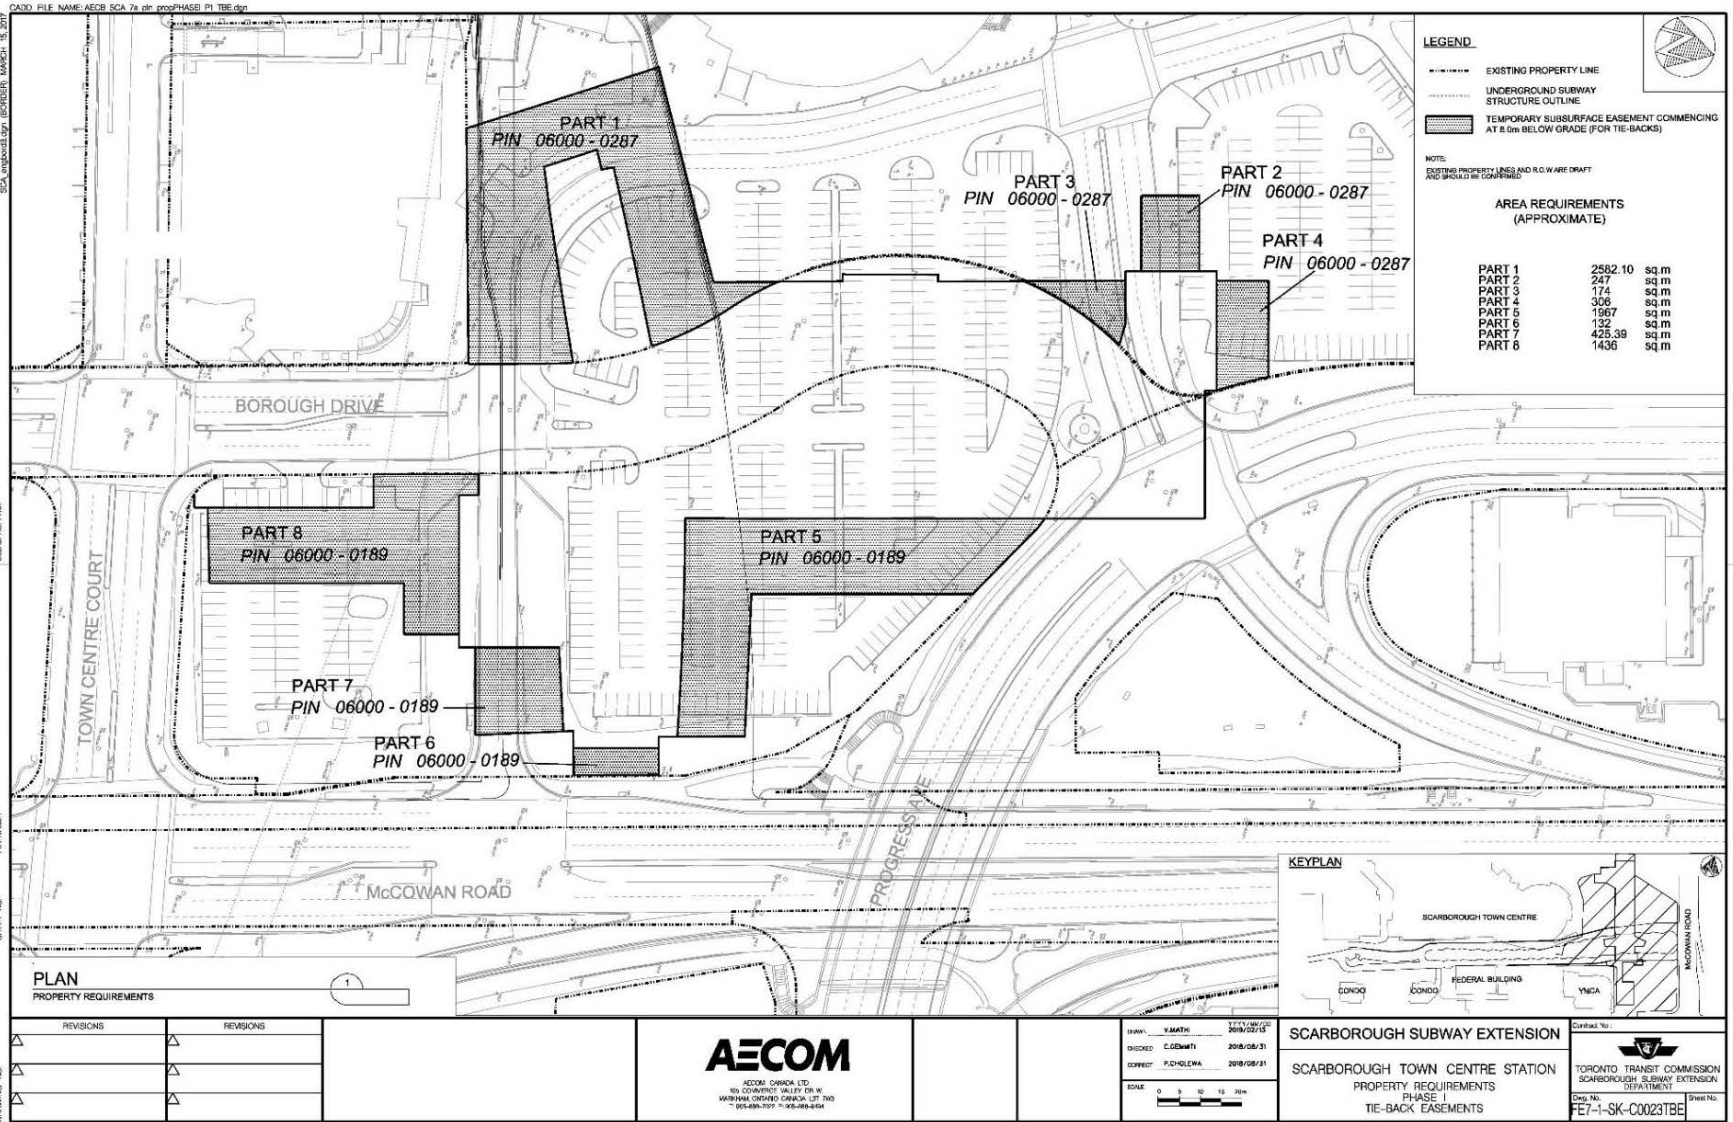

Property No. 100

MODIFIED: 01/15/2019


REVISION: 3.0



Contract:
G35-57

Project
SCARBOROUGH SUBWAY EXTENSION

P.I.N. Number
060000287

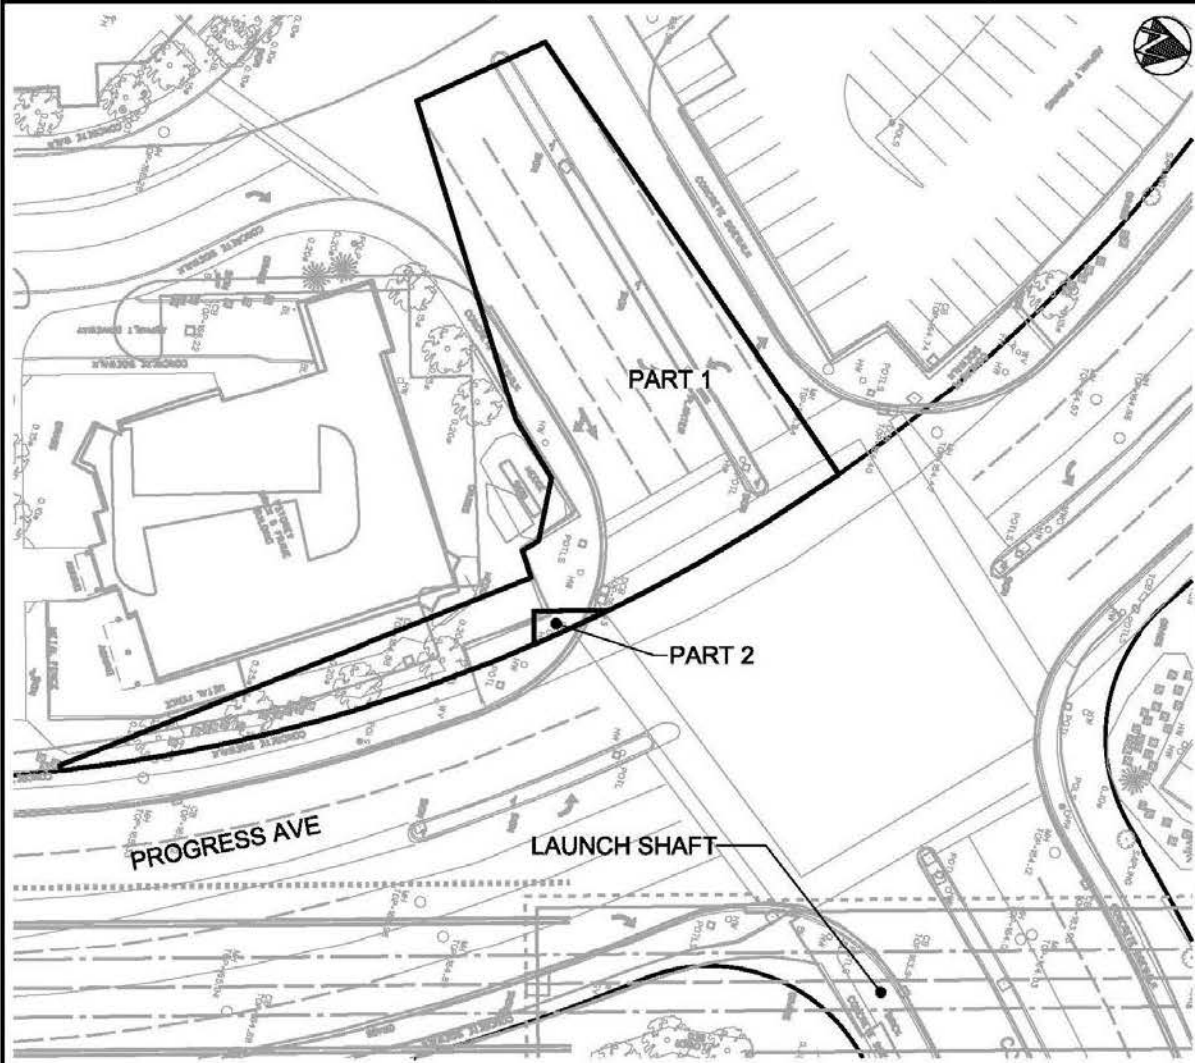

LEGEND

- PARTS 1, 2** TEMPORARY EASEMENT FOR CONSTRUCTION OF CORPORATE DR REALIGNMENT
- PART 2** SUBSURFACE EASEMENT COMMENCING AT 6m BELOW GRADE (FOR TIE-BACKS)

--- EXISTING PROPERTY LINE

AREA REQUIREMENTS (APPROXIMATE)


- PART 1** 1060sq.m
- PART 2** 10sq.m

NOTE: AREA MAY BE AFFECTED BY ROUNDING




Title
SINGLE BORE TUNNEL
PROPERTY ACQUISITIONS
CORPORATE DRIVE REALIGNMENT
300 BOROUGH DR

Dwg. No.
FE65-1-SK-G0068

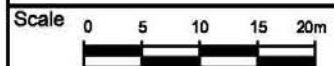

PLOT DATE: 15-Jan-2019

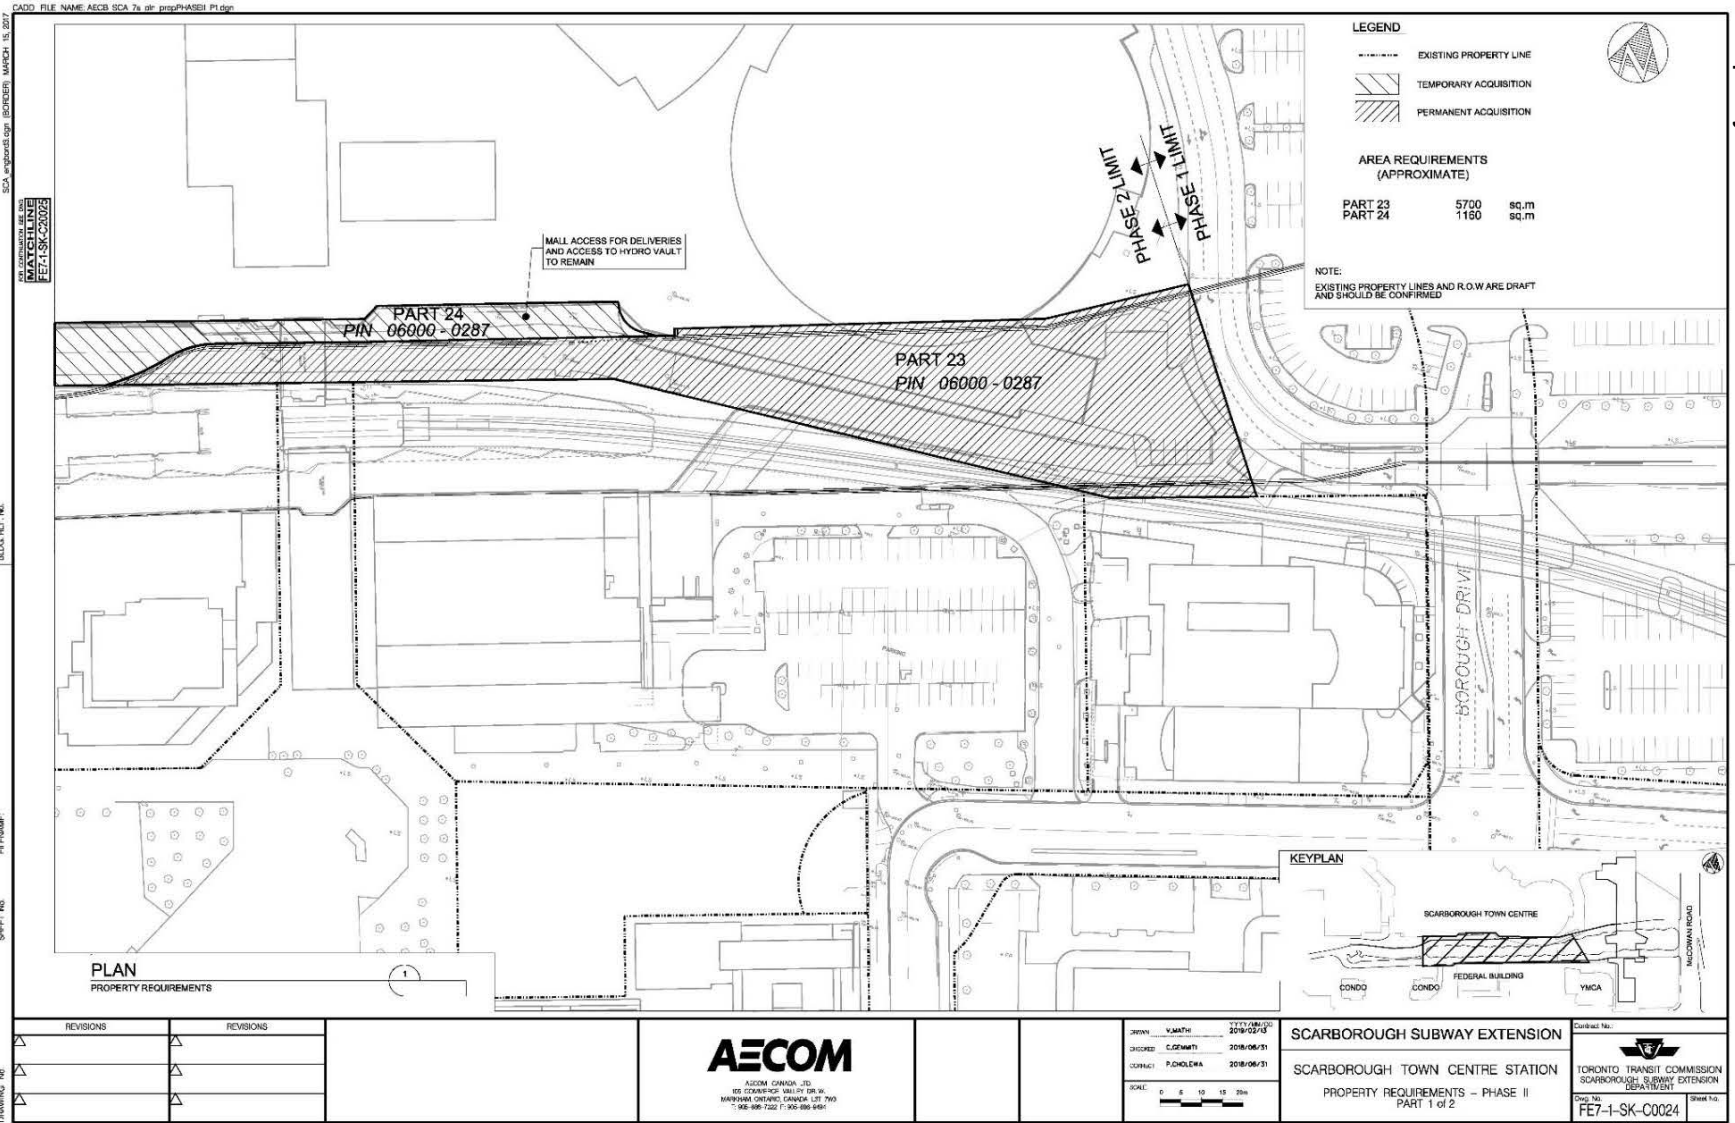

LEGEND


- EXISTING PROPERTY LINE
- ▨ TEMPORARY ACQUISITION
- ▩ PERMANENT ACQUISITION

AREA REQUIREMENTS (APPROXIMATE)

PART 23	5700	sq.m
PART 24	1160	sq.m

NOTE:
EXISTING PROPERTY LINES AND R.O.W ARE DRAFT AND SHOULD BE CONFIRMED

PLAN
PROPERTY REQUIREMENTS

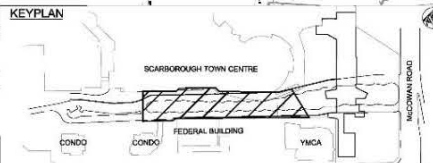

NO.	REVISIONS	NO.	REVISIONS

AECOM
AECOM CANADA LTD.
100 KING STREET WEST, SUITE 100
MAYBECK ONTARIO, CANADA L2T 7W0
TEL: 905-722-1-905-880-6481

DESIGN: V. J. MATHI 2019/02/13
CHECKED: C. GEMMATTI 2018/06/31
CONTRACT: P. CHOLEWA 2018/06/31
SCALE: 0 5 10 15 20m

SCARBOROUGH SUBWAY EXTENSION
SCARBOROUGH TOWN CENTRE STATION
PROPERTY REQUIREMENTS - PHASE II
PART 1 of 2

Contract No.:
TORONTO TRANSIT COMMISSION
SCARBOROUGH SUBWAY EXTENSION
DESIGN/CONTRACT
Draw. No.: **FE7-1-SK-C0024** (Sheet 1 of 1)
Project No.: 310019

CADD FILE NAME: AECB_SCA_Ts.plt (proj)PHASE 2.dgn

