


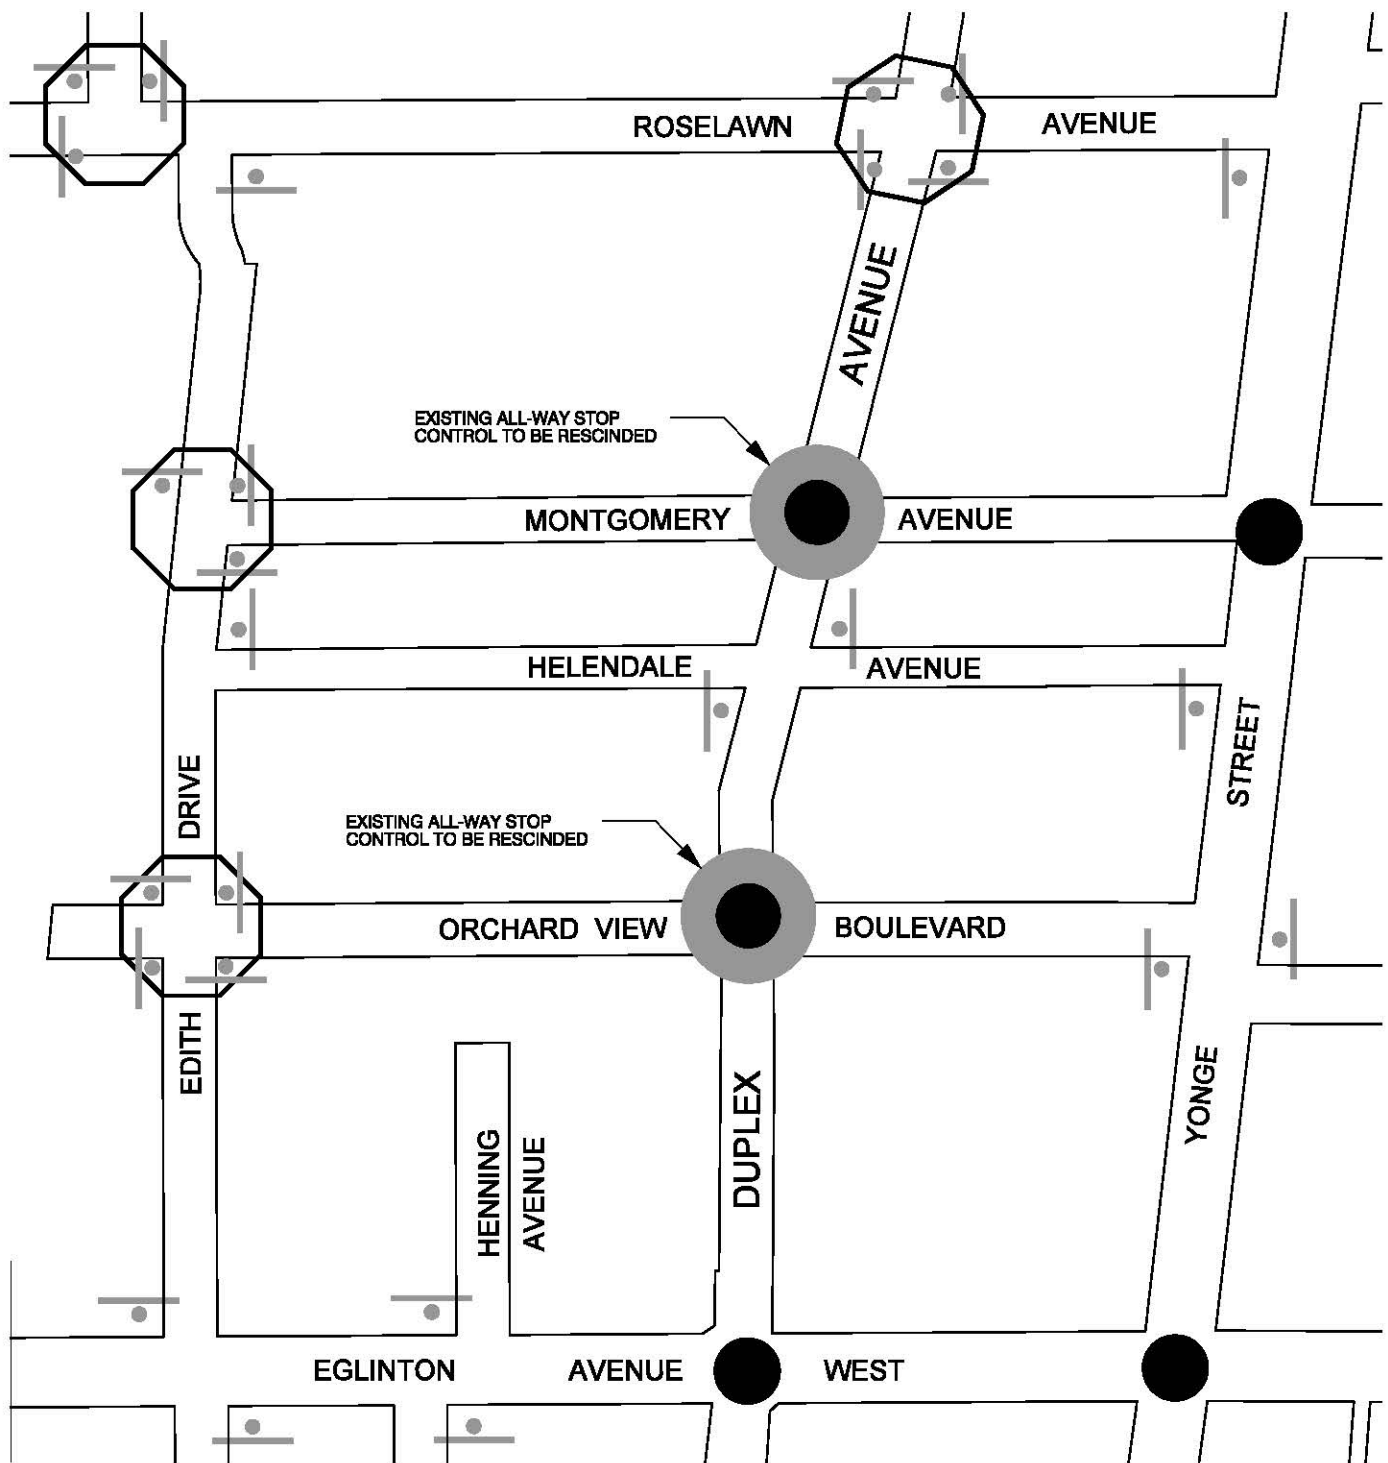

LEGEND

-  PROPOSED TRAFFIC CONTROL SIGNAL
-  EXISTING TRAFFIC CONTROL SIGNAL
-  EXISTING ALL-WAY STOP
-  EXISTING STOP CONTROL

NOTE:

INFORMATION ON THIS PLAN IS BASED ON OFFICE RECORDS AND IS SUBJECT TO FIELD VERIFICATION.

TRAFFIC CONTROL SIGNALS DUPLEX AVENUE AT ORCHARD VIEW BOULEVARD AND AT MONTGOMERY AVENUE

