


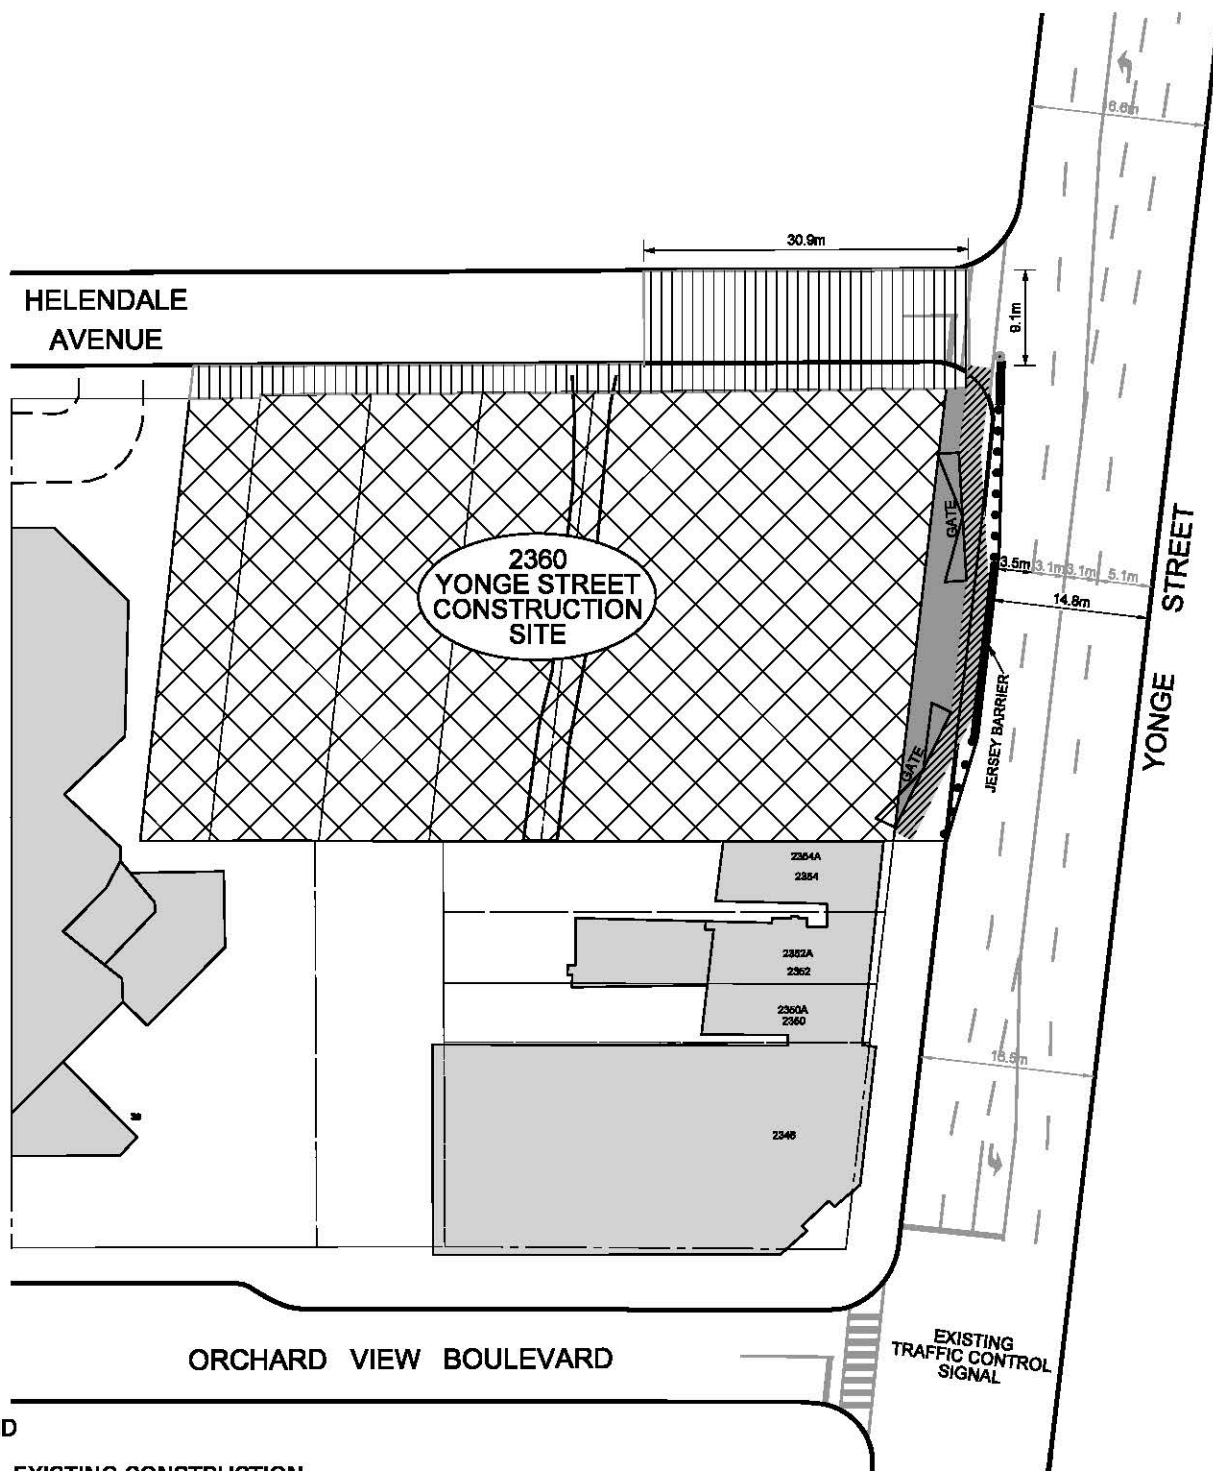

LEGEND

-  EXISTING CONSTRUCTION STAGING AREA REQUIRING TIME EXTENSION
-  EXISTING CONSTRUCTION STAGING AREA TO REMAIN
-  EXISTING PEDESTRIAN COVERED WALKWAY TO REMAIN

NOTE:

INFORMATION ON THIS PLAN IS BASED ON OFFICE RECORDS AND IS SUBJECT TO FIELD VERIFICATION.

ALL DIMENSIONS ARE APPROXIMATE.

CONSTRUCTION STAGING AREA TIME EXTENSION 2360 YONGE STREET

