


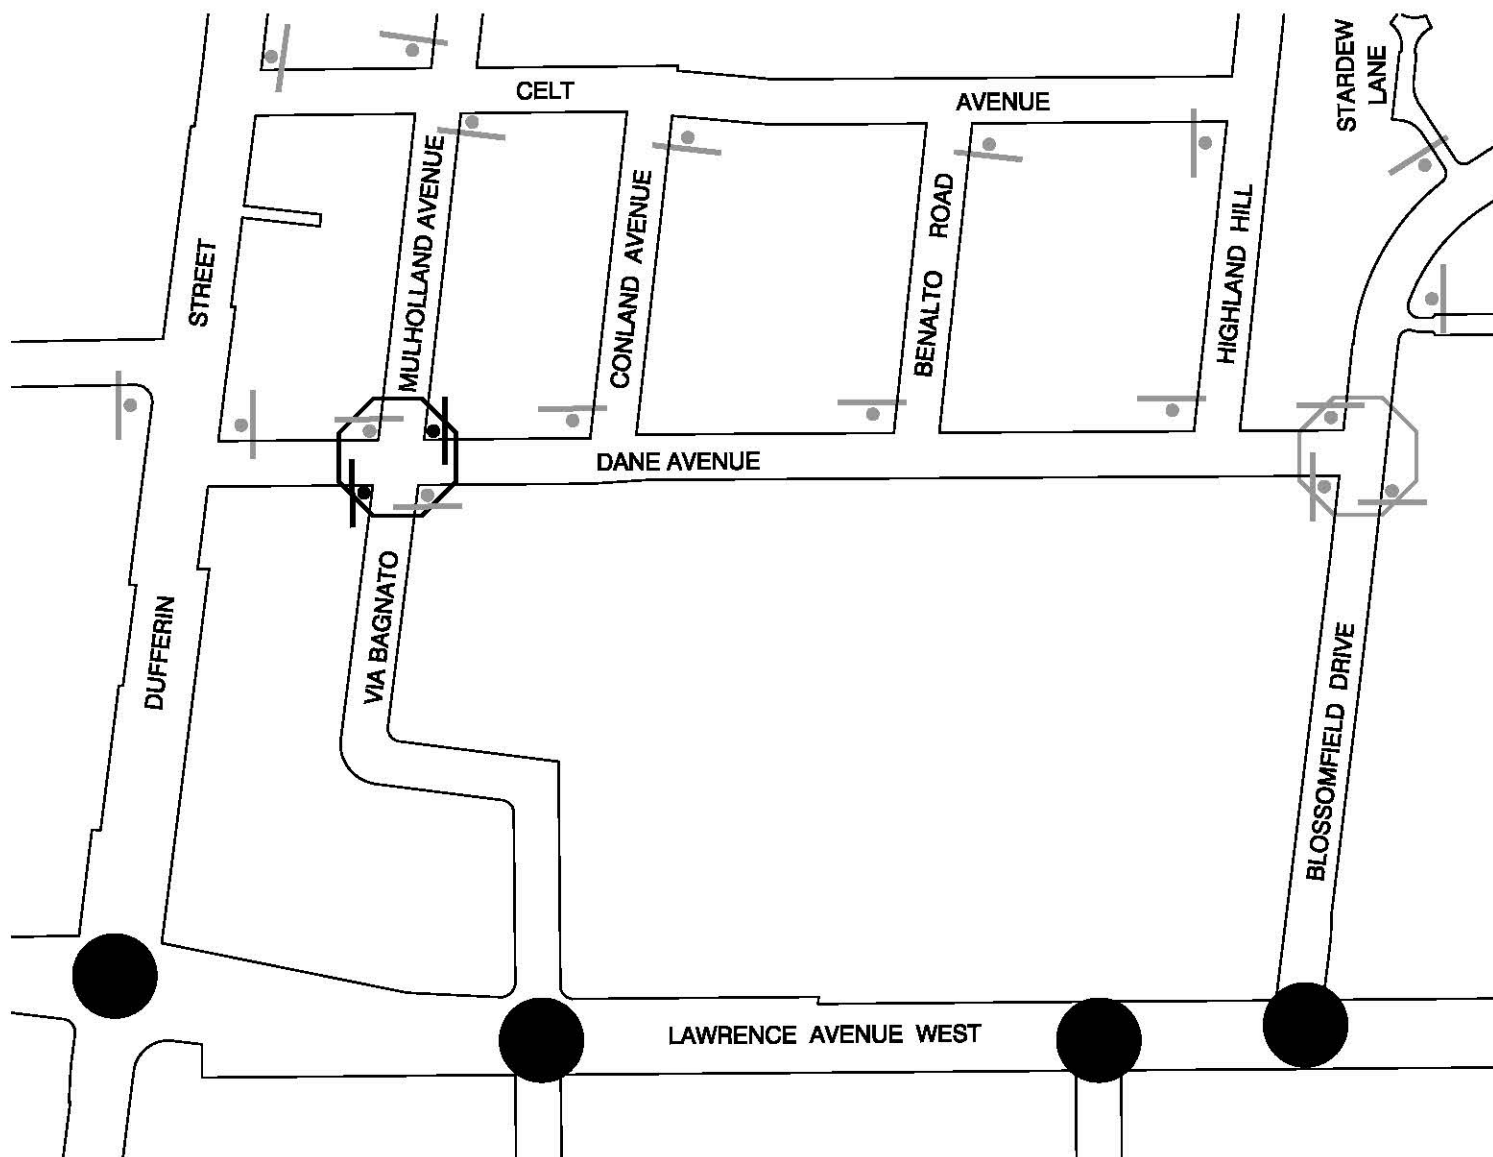

LEGEND

-  PROPOSED ALL-WAY STOP CONTROL
-  PROPOSED STOP CONTROL
-  EXISTING TRAFFIC CONTROL SIGNAL TO REMAIN
-  EXISTING ALL-WAY STOP CONTROL TO REMAIN
-  EXISTING STOP CONTROL TO REMAIN

NOTE:

INFORMATION ON THIS PLAN IS BASED ON OFFICE RECORDS AND IS SUBJECT TO FIELD VERIFICATION.

ALL-WAY STOP CONTROL DANE AVENUE AT MULHOLLAND AVENUE/VIA BAGNATO

