


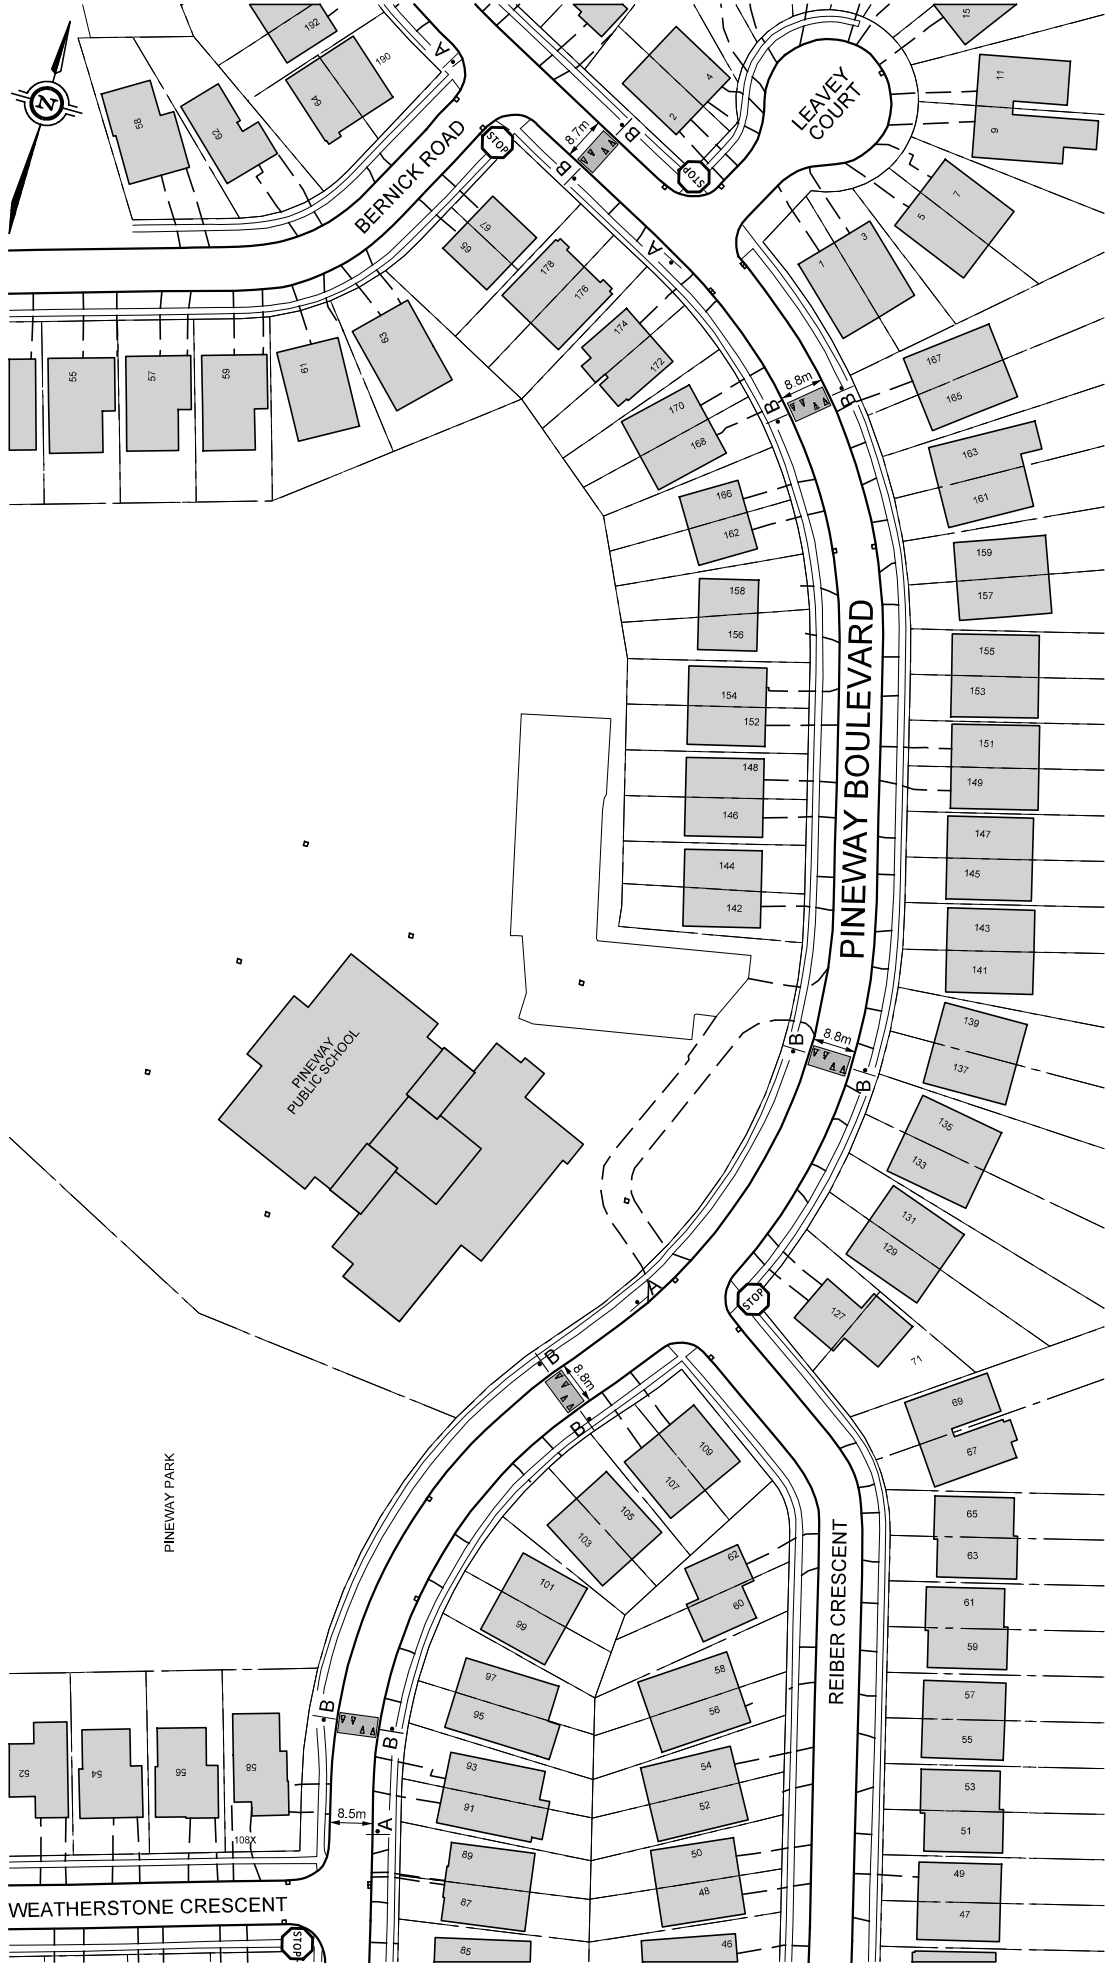

LEGEND

- TRAFFIC CALMING ZONE
- PROPOSED TWO-WAY SPEED HUMPS
- EXISTING STOP CONTROL TO REMAIN

NOTE:

1. INFORMATION ON THIS PLAN IS BASED ON OFFICE RECORDS AND IS SUBJECT TO FIELD VERIFICATION.
2. EVERY ATTEMPT WILL BE MADE TO UTILIZE EXISTING STOP CONTROLS AND SPEED LIMITS WHERE NECESSARY TO INSTALL NEW POLES FOR THESE SIGNS.
3. SPEED HUMPS MAY NOT BE CONSTRUCTED EXACTLY IN THE LOCATIONS SHOWN DUE TO FIELD CONDITIONS.
4. ALL DIMENSIONS ARE APPROXIMATE.

TRAFFIC CALMING PINEWAY BOULEVARD

