


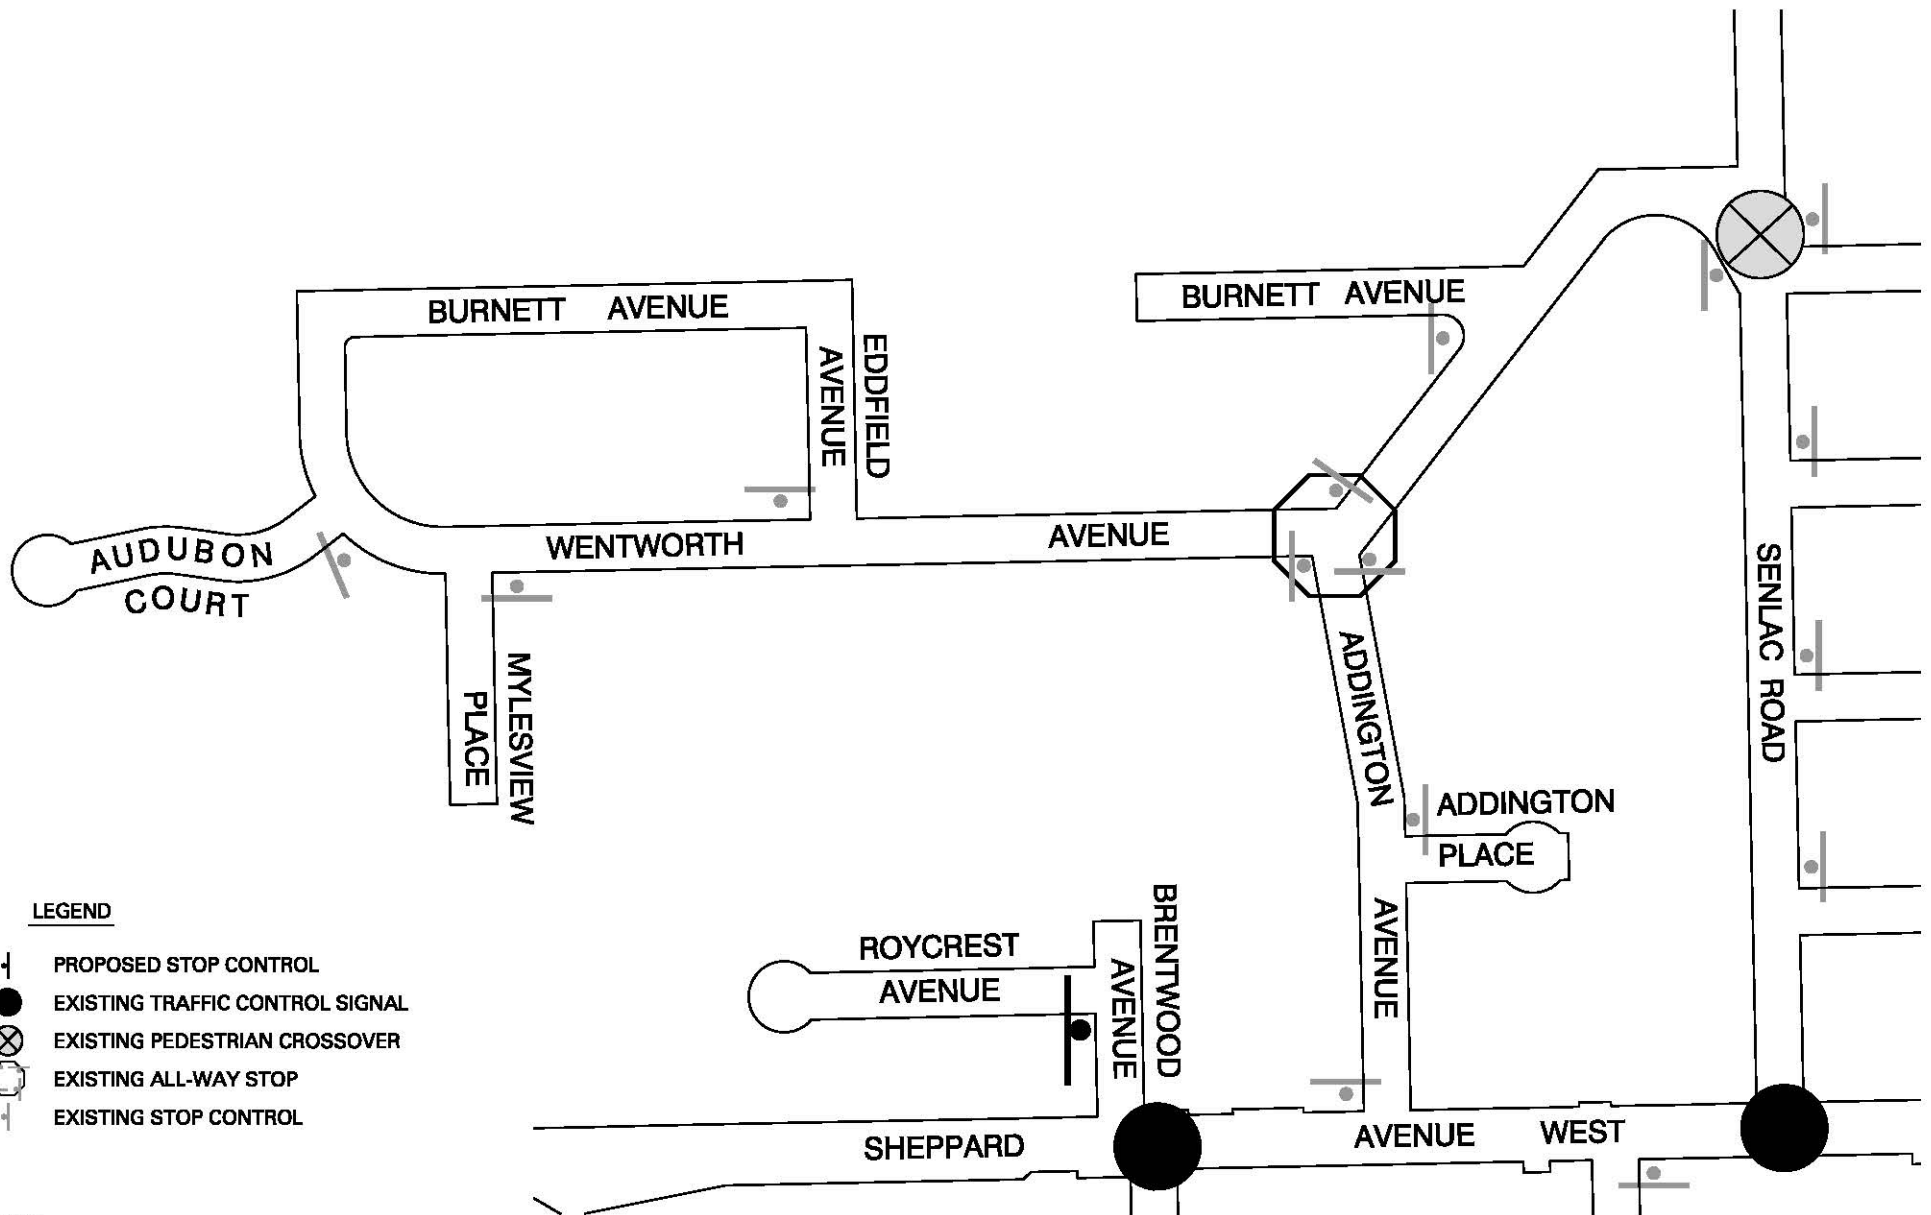

LEGEND

-  PROPOSED STOP CONTROL
-  EXISTING TRAFFIC CONTROL SIGNAL
-  EXISTING PEDESTRIAN CROSSOVER
-  EXISTING ALL-WAY STOP
-  EXISTING STOP CONTROL

NOTE:

INFORMATION ON THIS PLAN IS BASED ON OFFICE RECORDS AND IS SUBJECT TO FIELD VERIFICATION.

STOP CONTROL ROYCREST AVENUE AT BRENTWOOD AVENUE

