


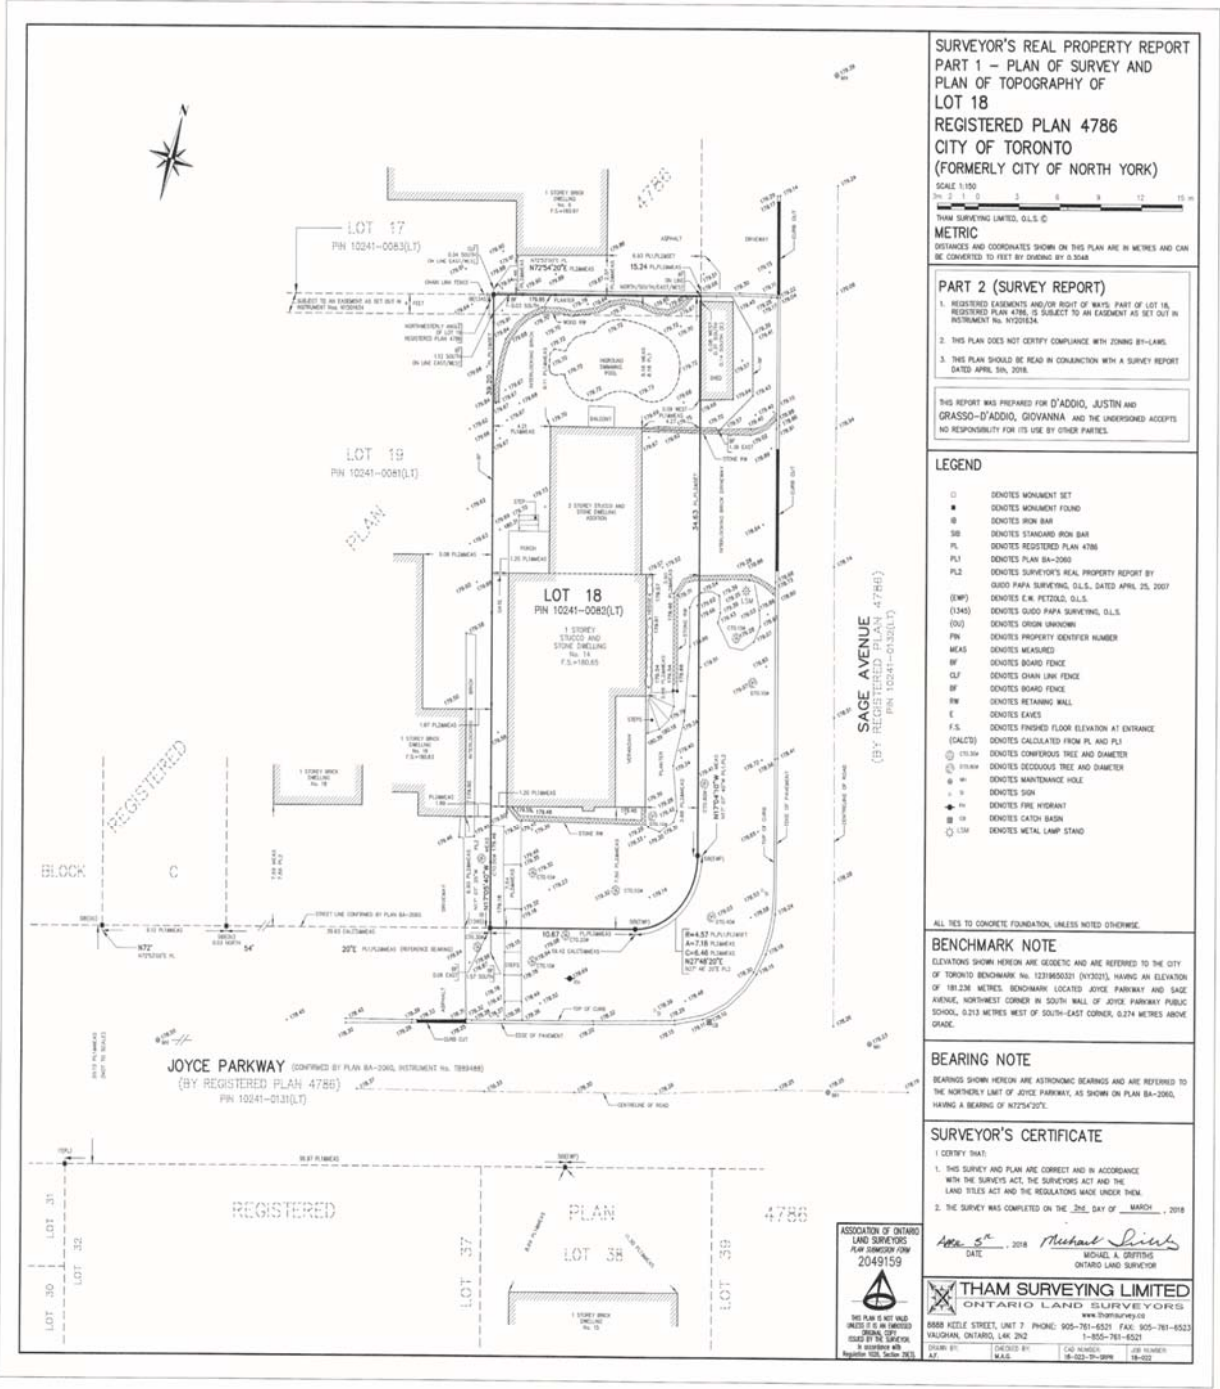



PROPOSED SITE PLAN 14 JOYCE PARKWAY


PROPOSED 2ND FLOOR ADDITION 14 JOYCE PARKWAY, TORONTO

PROJECT NO. 17-113

24 April 2018

SCALE 1:200

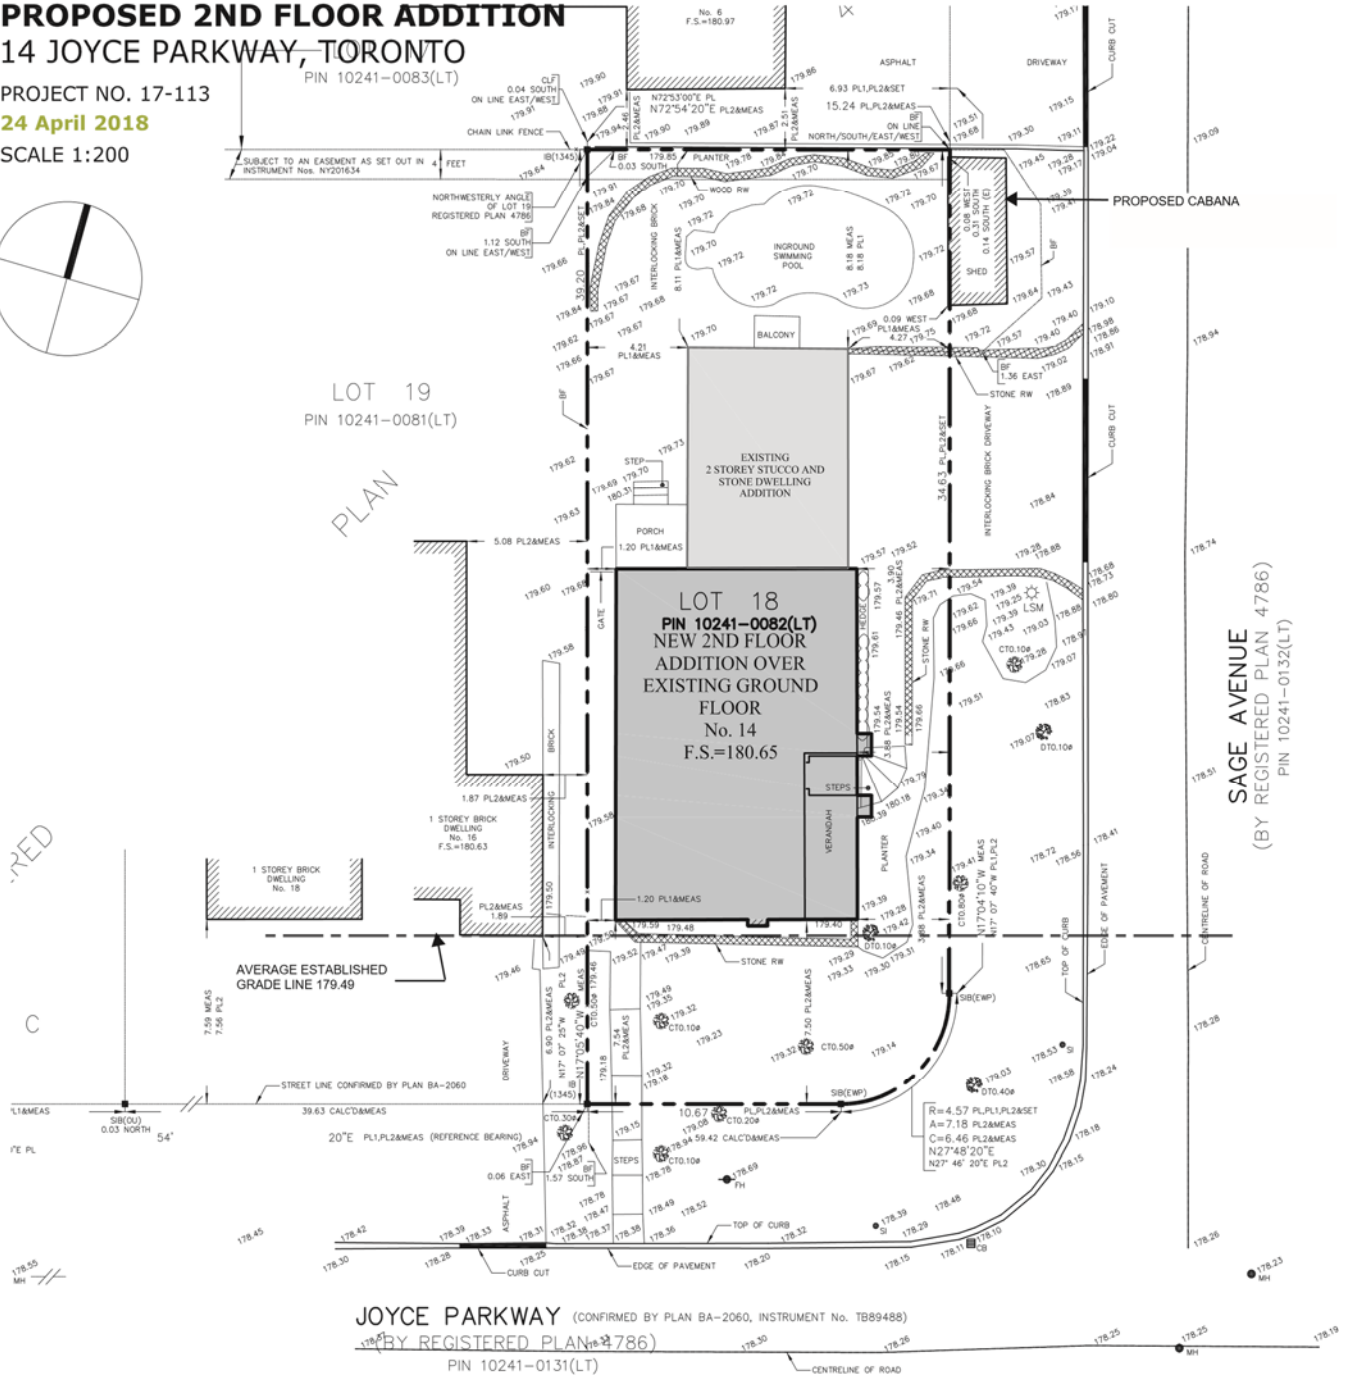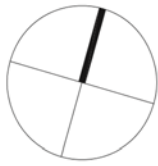

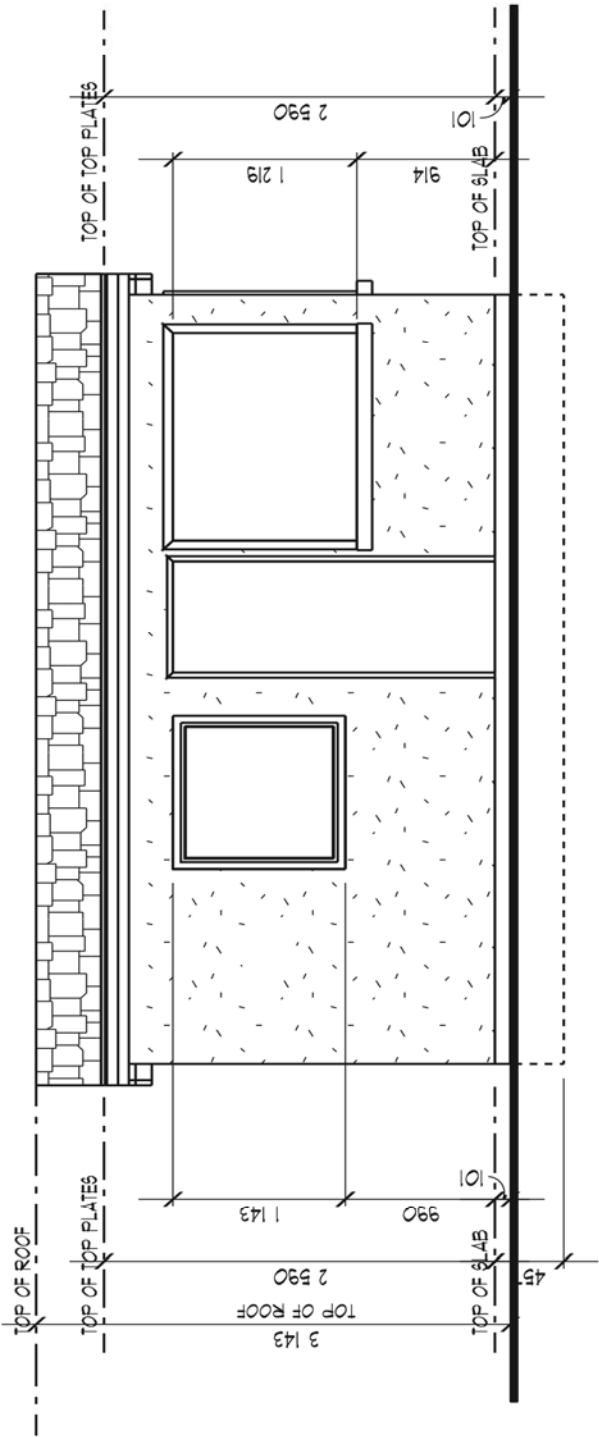


FRONT ELEVATION
14 JOYCE PARKWAY

Thursday, April 26, 2018
PROJECT #17-113

SCALE: 1:50



KIRKOR ARCHITECTS + PLANNERS
20 De Boers Dr. # 400 Toronto ON M3J 0H1
TEL 416 665 6060 kirkorarchitects.com

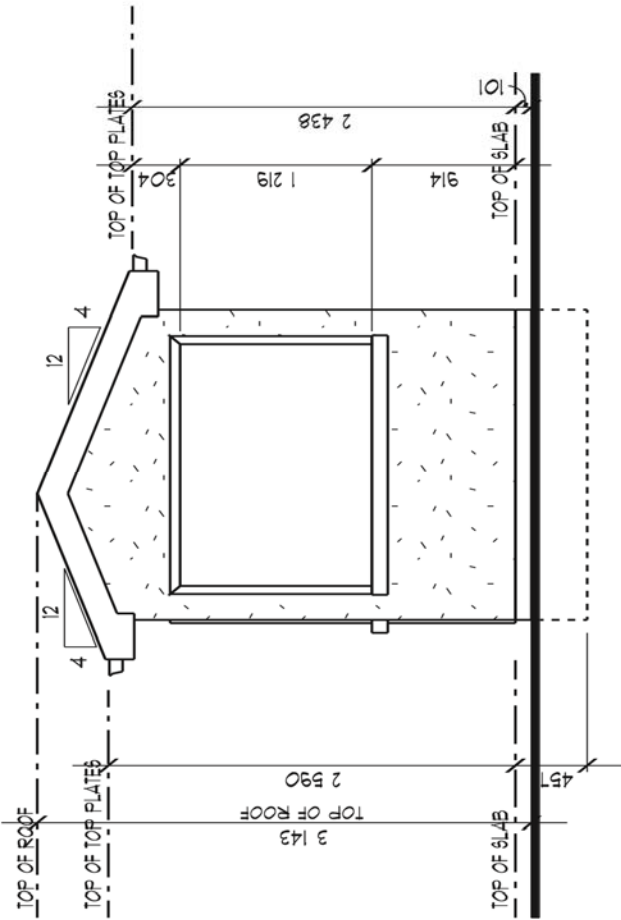

RIGHT ELEVATION

14 JOYCE PARKWAY

Thursday, April 26, 2018
PROJECT #17-113
SCALE: 1:50



KIRKOR ARCHITECTS + PLANNERS
20 De Boers Dr. # 400 Toronto ON M3J 0H1
TEL 416 665 6060 kirkorarchitects.com