


Attachment 3

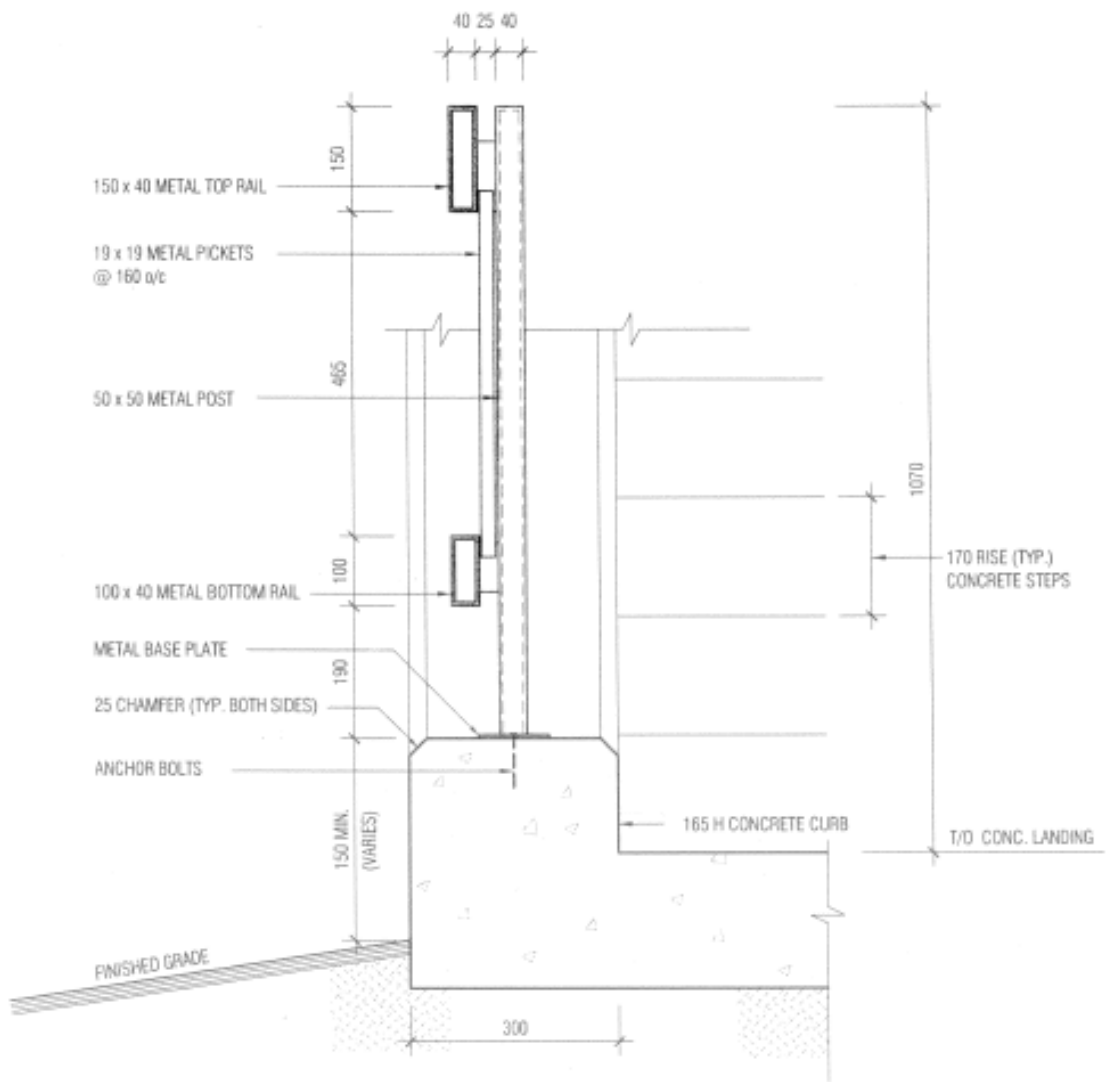

NOTE: ALL EXISTING METAL COMPONENTS ARE PAINT FINISHED



Job Title LESLIE & FINCH PLAZA 101 RAVEL ROAD, TORONTO, ONTARIO	Scale 1:10	Sheet No. A2
	Date JULY 2005	
Sheet Title RAILING DETAIL	Job No. 402B	Drawn KT