



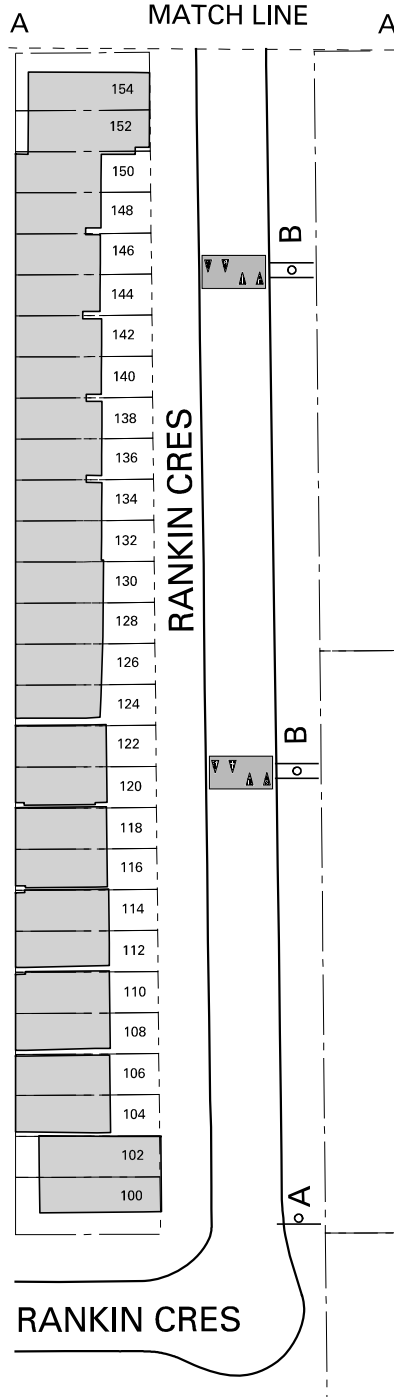

LEGEND



REQUESTED
TWO WAY
SPEED HUMPS

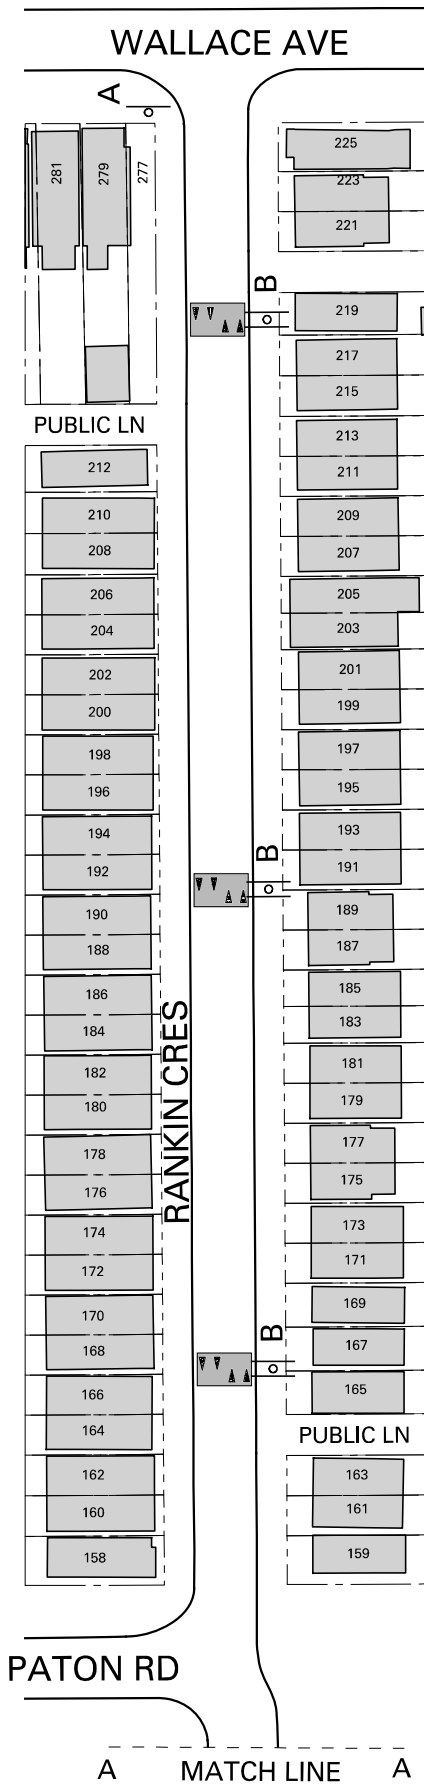

A

B

NOTE :

EVERY ATTEMPT WILL BE MADE TO
UTILIZE EXISTING POLES FOR SPEED
HUMP SIGNS, HOWEVER IT MAY BE
NECESSARY TO INSTALL NEW POLES
FOR THESE SIGNS.

SPEED HUMPS MAY NOT BE
CONSTRUCTED EXACTLY IN THE
LOCATIONS SHOWN DUE TO
FIELD CONDITIONS.

RANKIN CRES: WALLACE AVE TO THE E/W LEG OF RANKIN CRES REQUESTED SPEED HUMPS LOCATIONS PLAN

