



COLLEGE ST

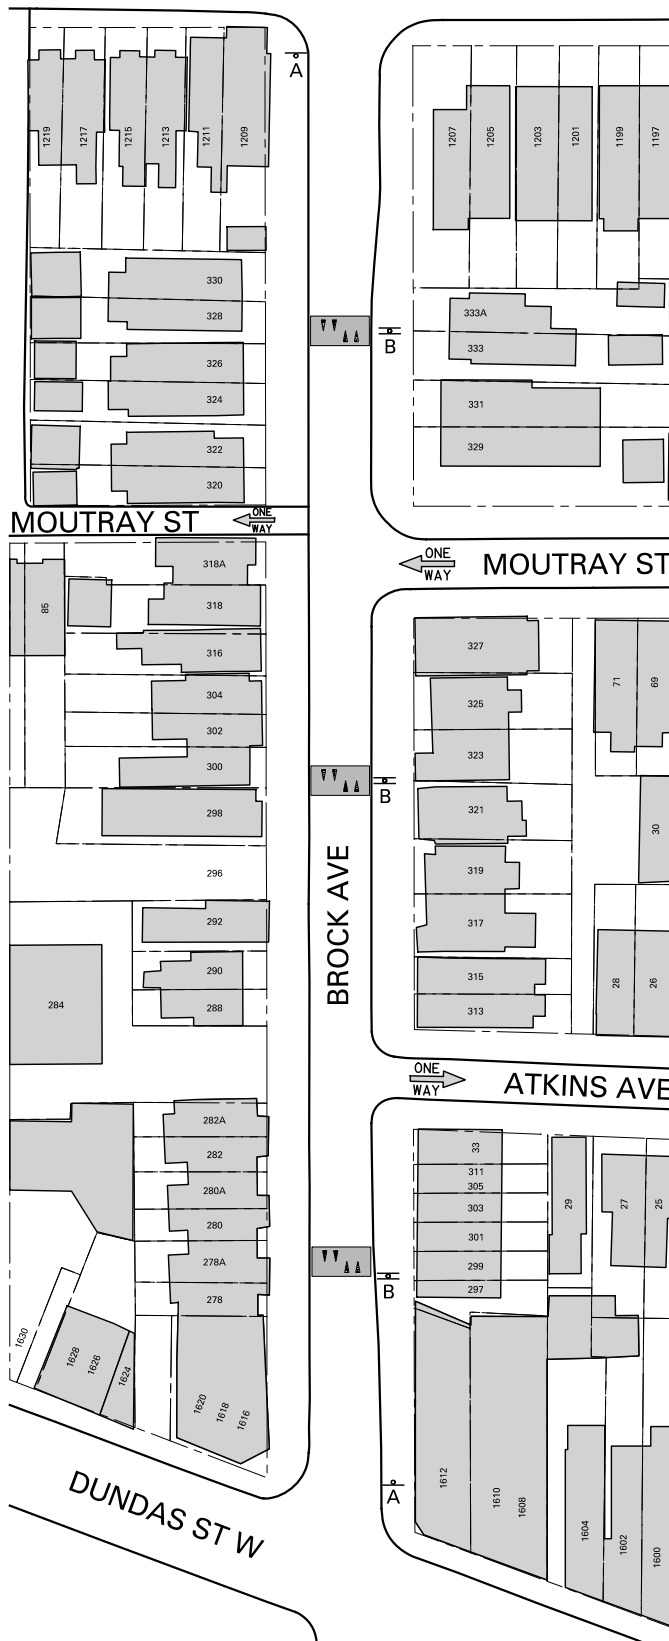

LEGEND

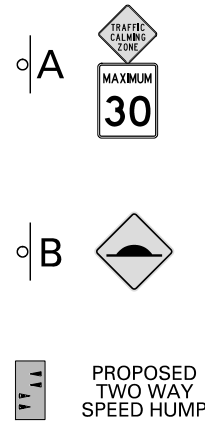

NOTE:

EVERY ATTEMPT WILL BE MADE TO UTILIZE EXISTING POLES FOR SPEED HUMP SIGNS, HOWEVER IT MAY BE NECESSARY TO INSTALL NEW POLES FOR THESE SIGNS.

SPEED HUMPS MAY NOT BE CONSTRUCTED EXACTLY IN THE LOCATIONS SHOWN DUE TO FIELD CONDITIONS.

BROCK AVE COLLEGE ST TO DUNDAS ST W PROPOSED SPEED HUMP LOCATIONS PLAN

R.I.

DWG. NO. 421G-3347

MARCH, 2019

TRANSPORTATION SERVICES

TORONTO & EAST YORK DISTRICT