






477 CHURCH ST,
TORONTO, ON

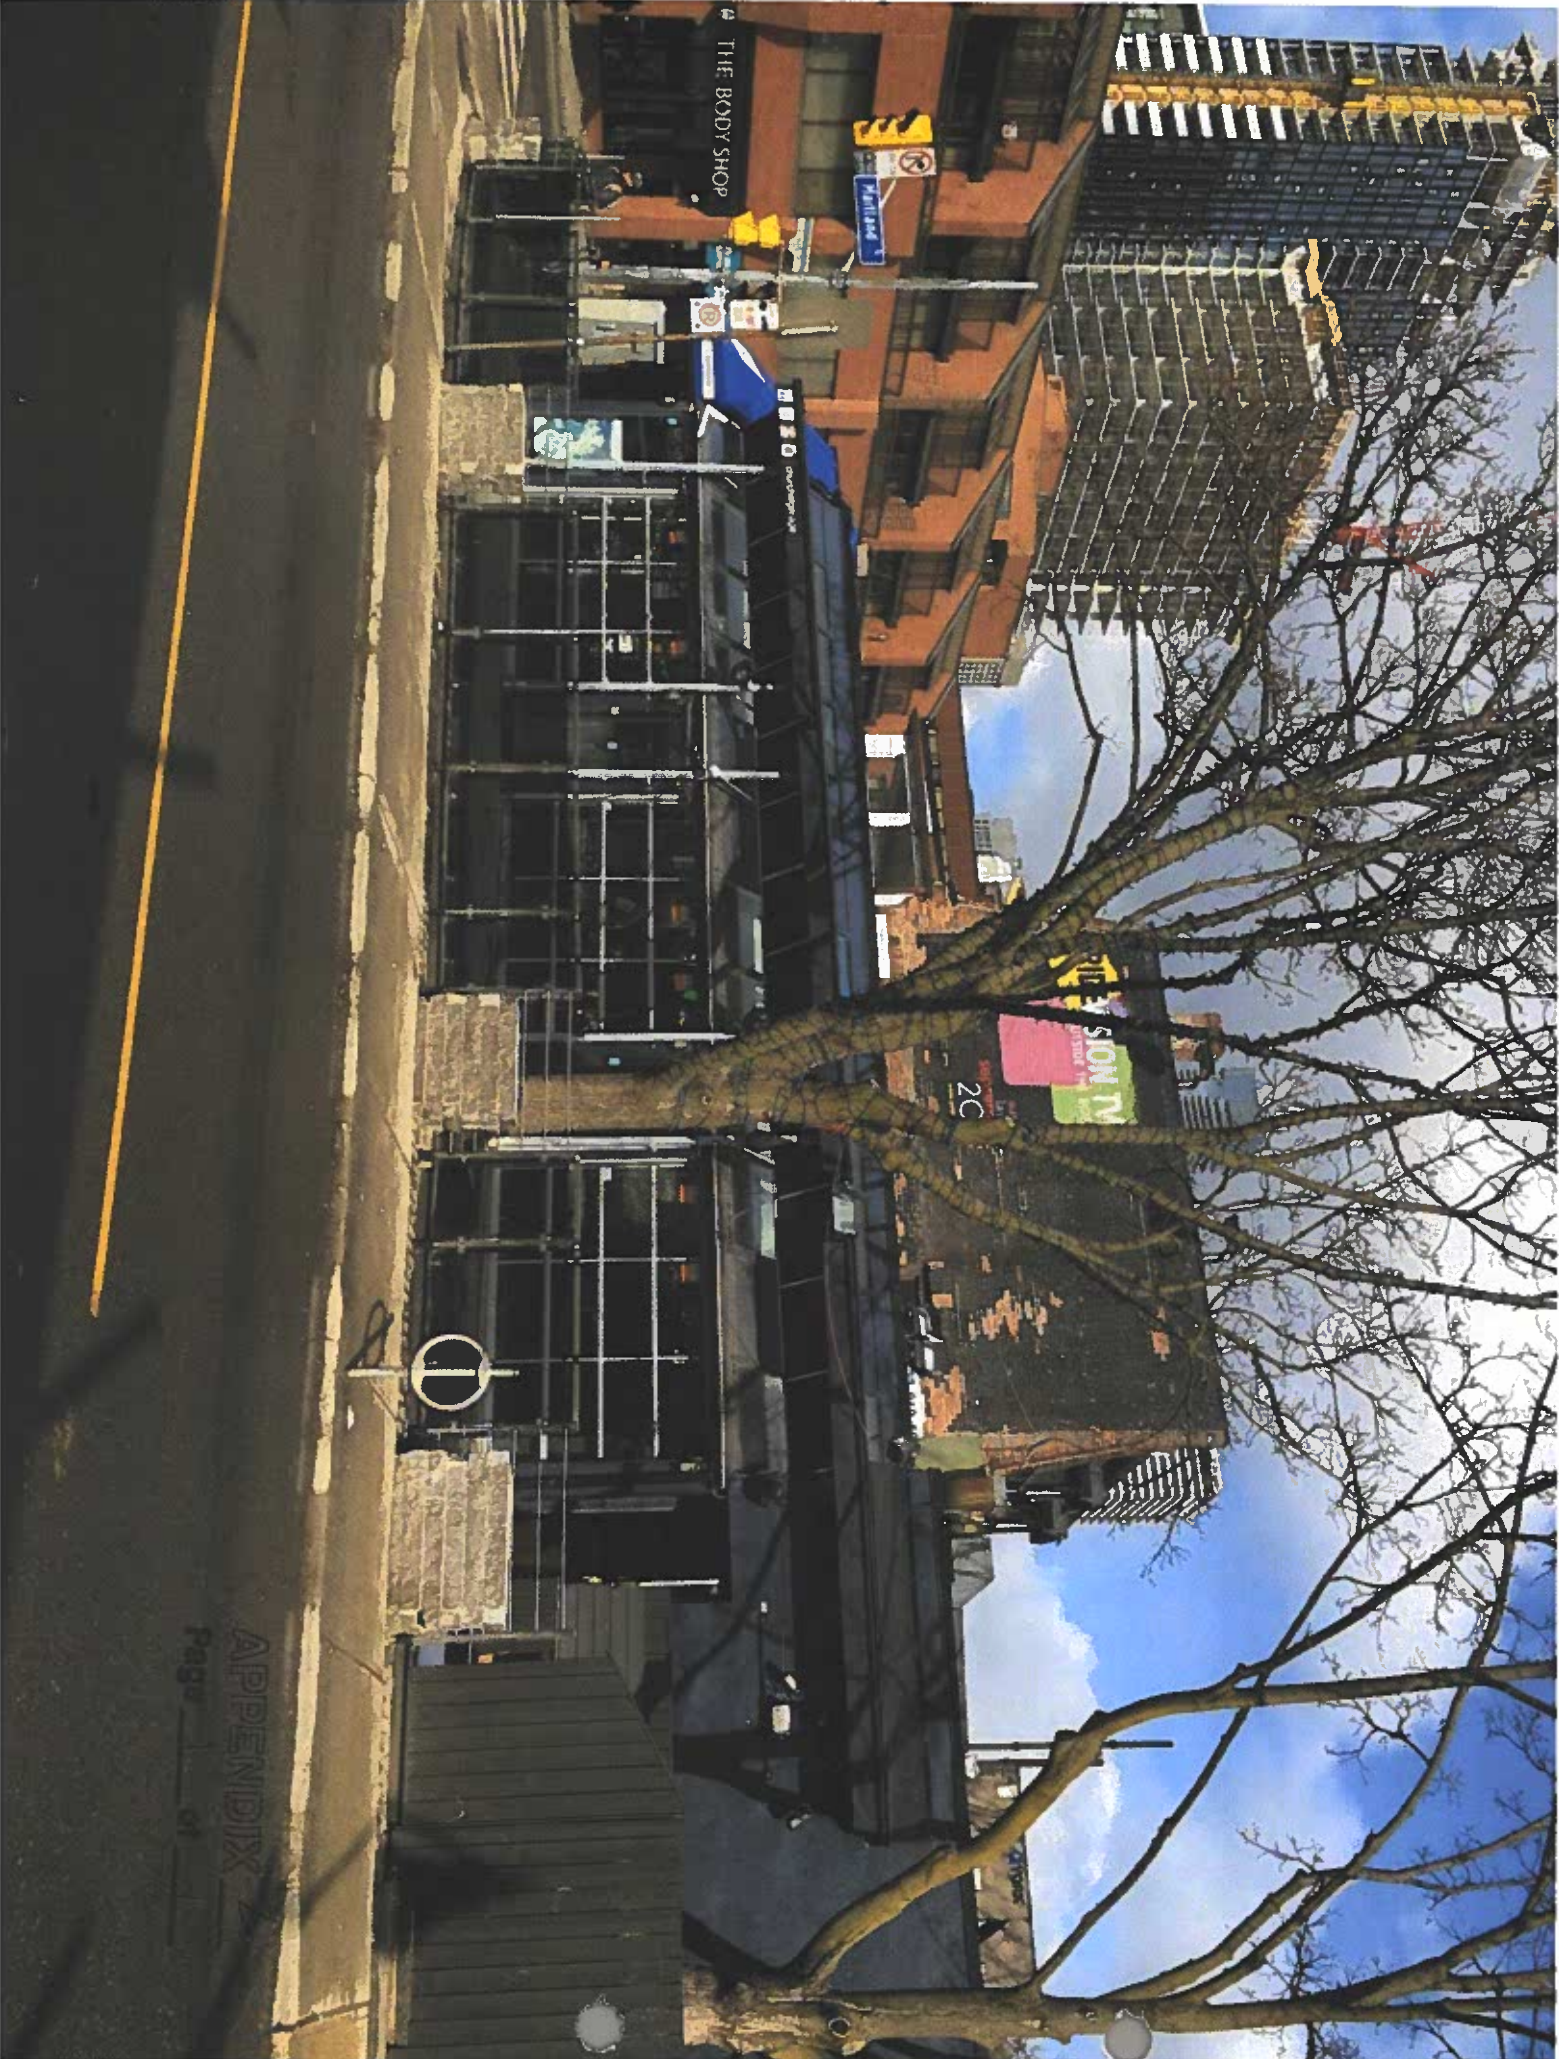

2 PROPOSED PATIO ELEVATION
SCALE: 3/8" = 1'-0"

$$A/B = 0.2/4 = 0.05$$
$$= 5\% \text{ Slope}$$

MAITLAND ST
CP 1/2 DIA PIPE @ EXISTING
SUPPORT LOCATIONS.(V.L.F.)

DESIGN OF PATIO

DWN. BY: SG CHK. BY: MIKE

ISSUED FOR CONST

DRAWING NO.

A01



**MEMBOOS BANGASH
ARCHITECTS**
8140 HORNBURY ROAD,
HALTON HILLS, ONTARIO
L0P 1E0
416-444-3182
647-461-1007
905-571-1317
info@mbarch.ca