


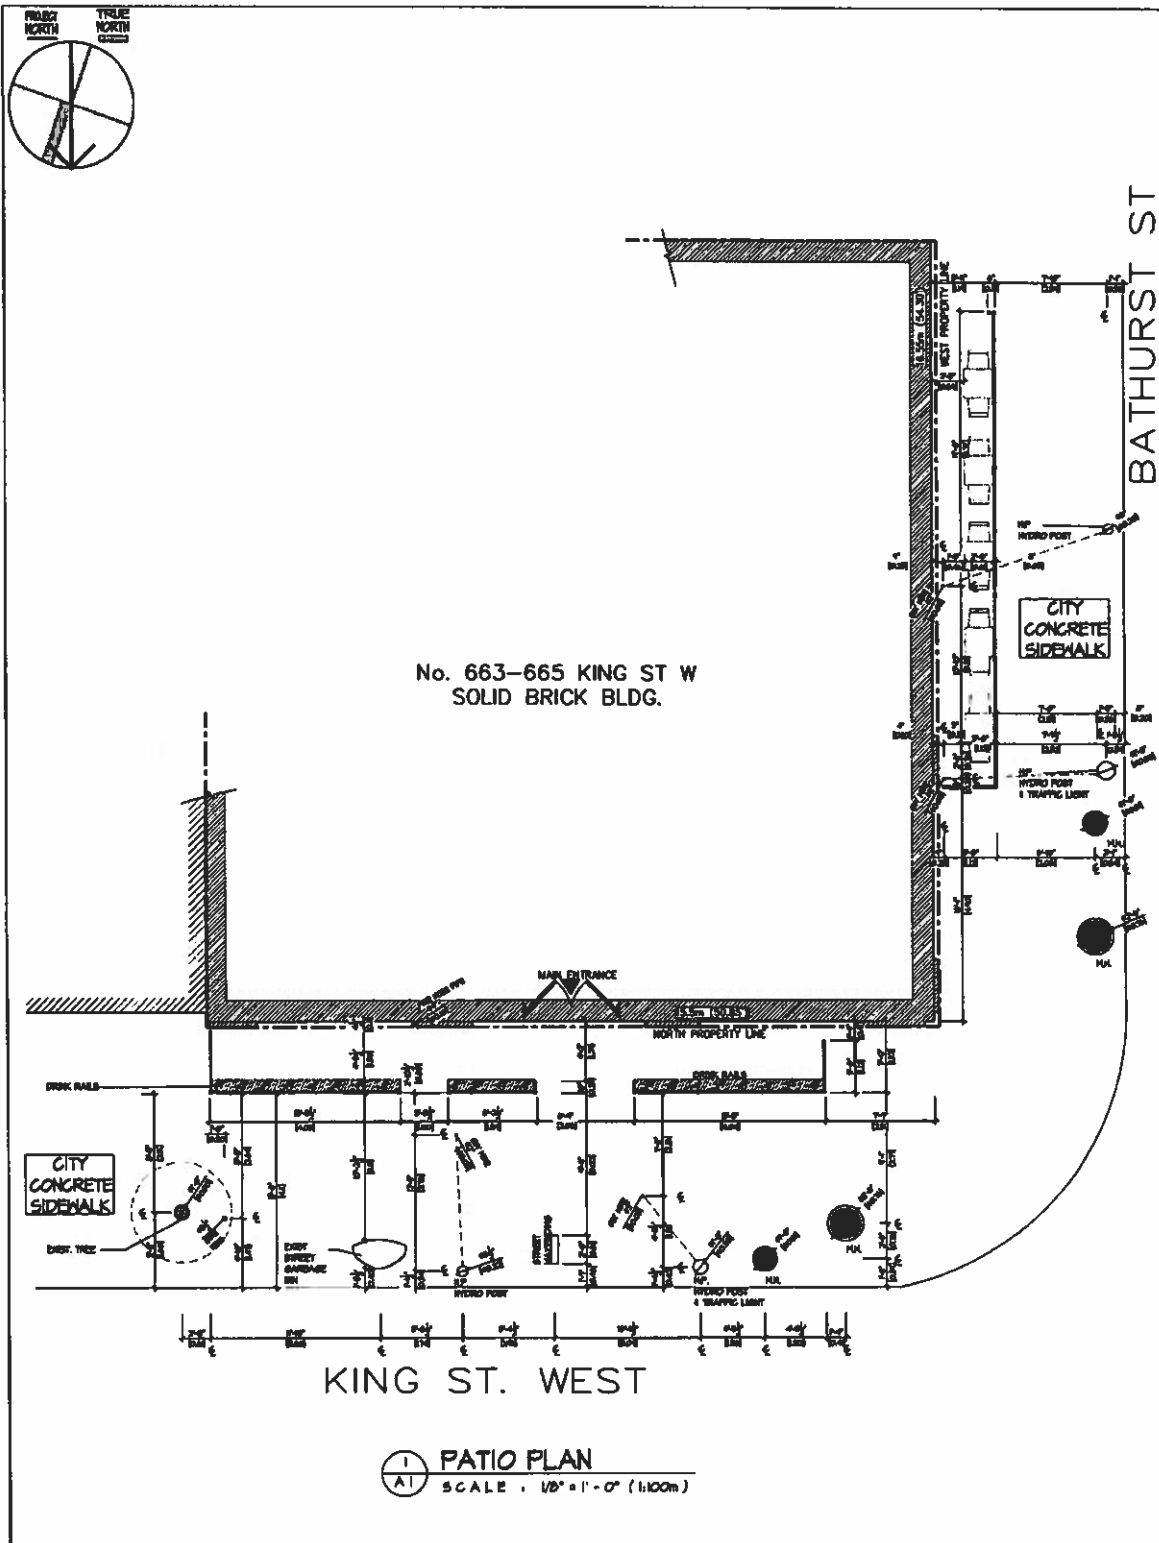

epic
designs inc.

257 DUNRAVEN DRIVE
TORONTO, ONTARIO. M8M-1H8
TEL: (416) 564-2435
WWW.EPICDESIGNSINC.CA

THIS DRAWING IS THE PROPERTY OF EPIC DESIGNS INC. AND SHALL NOT BE COPIED, IN PART OR WHOLE, WITHOUT PRIOR WRITTEN PERMISSION.

ALL PRINTS AND SPEECH MATERIALS ARE THE PROPERTY OF EPIC DESIGNS INC. AND SHALL NOT BE COPIED, IN PART OR WHOLE, WITHOUT PRIOR WRITTEN PERMISSION.

PROJECT:
CAFE BOULEVARD
AT
No. 663-665 KING ST W
CITY OF TORONTO

DO NOT SCALE DRAWINGS
CONTRACTOR SHALL CHECK AND VERIFY ALL DIMENSIONS AND REPORT ANY DISCREPANCIES TO EPIC DESIGNS INC. BEFORE PROCEEDING WITH WORK.

ALL PRINTS AND SPEECH MATERIALS ARE THE PROPERTY OF EPIC DESIGNS INC. AND SHALL NOT BE COPIED, IN PART OR WHOLE, WITHOUT PRIOR WRITTEN PERMISSION.

PROJECT:
CAFE BOULEVARD
AT
No. 663-665 KING ST W
CITY OF TORONTO

DRAWING

PATIO PLAN

SCALE
AS SHOWN

DATE
DEC. 20, 2018

PROJECT No
2018-10

DRAWN BY
P. HENDRAJAT

APPROVED BY
M.V.

DRAWING No
A-1



BANKNOTE BAR
FOOD • DRINK • SPIRITS • BEER
Daily
LUNCH & DINNER
SPECIALS
CRAFT & PREMIUM
BEER
Fine Wine
& Spirits Selection

1.35M
CLEAR

2.43

1.10

1.68 m total

