
 <p>LIMHOUSE STUDIOS INC * ADMIN@LIMHOUSESTUDIOS.CA WWW.LIMHOUSESTUDIOS.CA PH: (416) 468-1488</p>	<p>PROJECT: 2016728 ONTARIO INC-MARBEN PATIO - 488 WELLINGTON ST. TORONTO, ON M5V 1E3</p>	<p>DATE: 05.06.19</p>	<p>PROJECT NO. LS1906</p>	<p>REVISION 2</p>	
	<p>SHEET TITLE: PROPOSED PATIO PLAN</p>	<p>SCALE: AS NOTED</p>	<p>DRAWN: [Signature]</p>	<p>DRAWING NO. A300</p>	
	<p>ALL DIMENSIONS SETTING OUT AND LEVELS MUST BE CHECKED ON SITE AND NOT SCALE OFF THIS DRAWING BEFORE ORDERING MATERIALS AND STARTING WORK ON SITE COPYRIGHT LIMHOUSE STUDIOS INC.</p>	<p>2 ISSUED FOR COMMENTS 05.06.19</p> <p>1 ISSUED FOR COMMENTS 04.24.19</p> <p>ISSUED FOR PATIO APPLICATION 04.01.19</p>	<p>DWG. REF: [Signature]</p>		

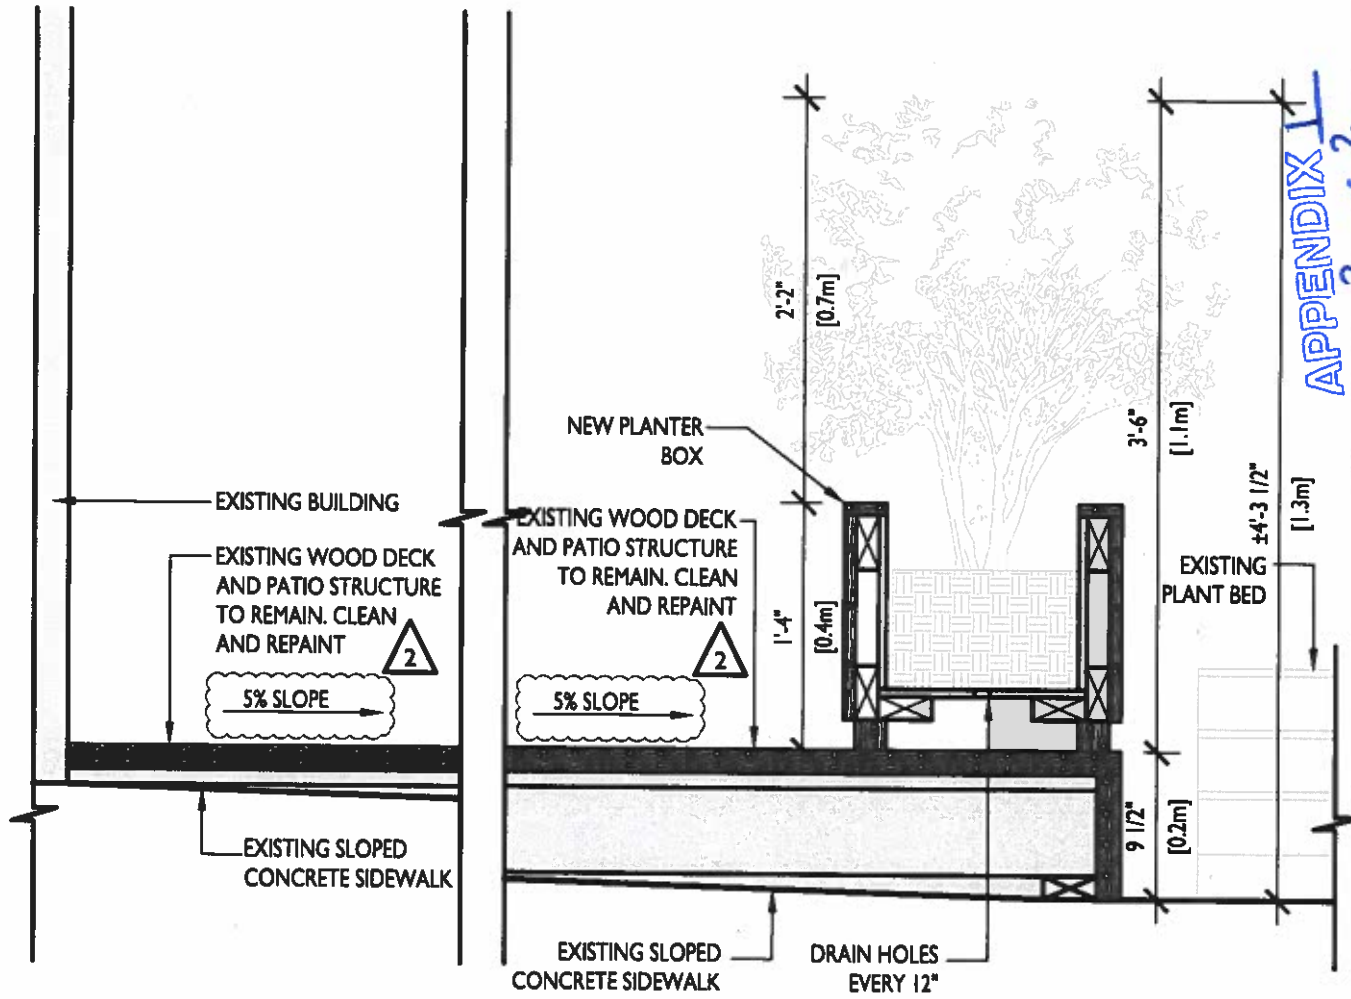

1 PATIO DECK SECTION
A400 1" = 1'-0"



2 PLANTER PRECEDENT
A400 NTS

ALL DIMENSIONS SETTING OUT AND LEVELS MUST BE CHECKED ON SITE AND NOT SCALED OFF THIS DRAWING BEFORE ORDERING MATERIALS AND STARTING WORK ON SITE COPYRIGHT LIMEHOUSE STUDIOS INC



LIMEHOUSE STUDIOS INC
e: ADMIN@LIMEHOUSESTUDIOS.CA
w: WWW.LIMEHOUSESTUDIOS.CA
p: (416) 688-9400

PROJECT: 2016728 ONTARIO INC-MARBEN PATIO - 488 WELLINGTON ST. TORONTO, ON M5V 1E3		DATE: 05.06.19	PROJECT NO. LS1906	REVISION 2
SHEET TITLE: PATIO DECK SECTION		SCALE: AS NOTED	DRAWING NO. A400	
2	ISSUED FOR COMMENTS	05.06.19	DRAWN:	
1	ISSUED FOR COMMENTS	04.24.19	DWG. REF:	
	ISSUED FOR PATIO APPLICATION	04.01.19		
No.	Revision/Issue	mm/dd/yy		





APPENDIX 2

488

FOOD DRINK

TAP & TRAIL