

AREA:	INDOORS OR OUTDOORS:	NUMBER
EXISTING LOUNGE/ BAR	INDOOR	16
PROPOSED PATIO	OUTDOOR	17
STAFF		2
TOTAL		35

[illegible]

A1.O

APPENDIX 1
Page 1 of 2


DPo Architecture
87 Wade Ave
Toronto, Ontario
416.858.0664



HALO BREWERY
247 Wallace Ave.
Toronto, Ontario

OCCUPANCY PLAN

DATE: 12 June, 2019
SCALE: 3/16" = 1'-0"
DRAWN BY: YP

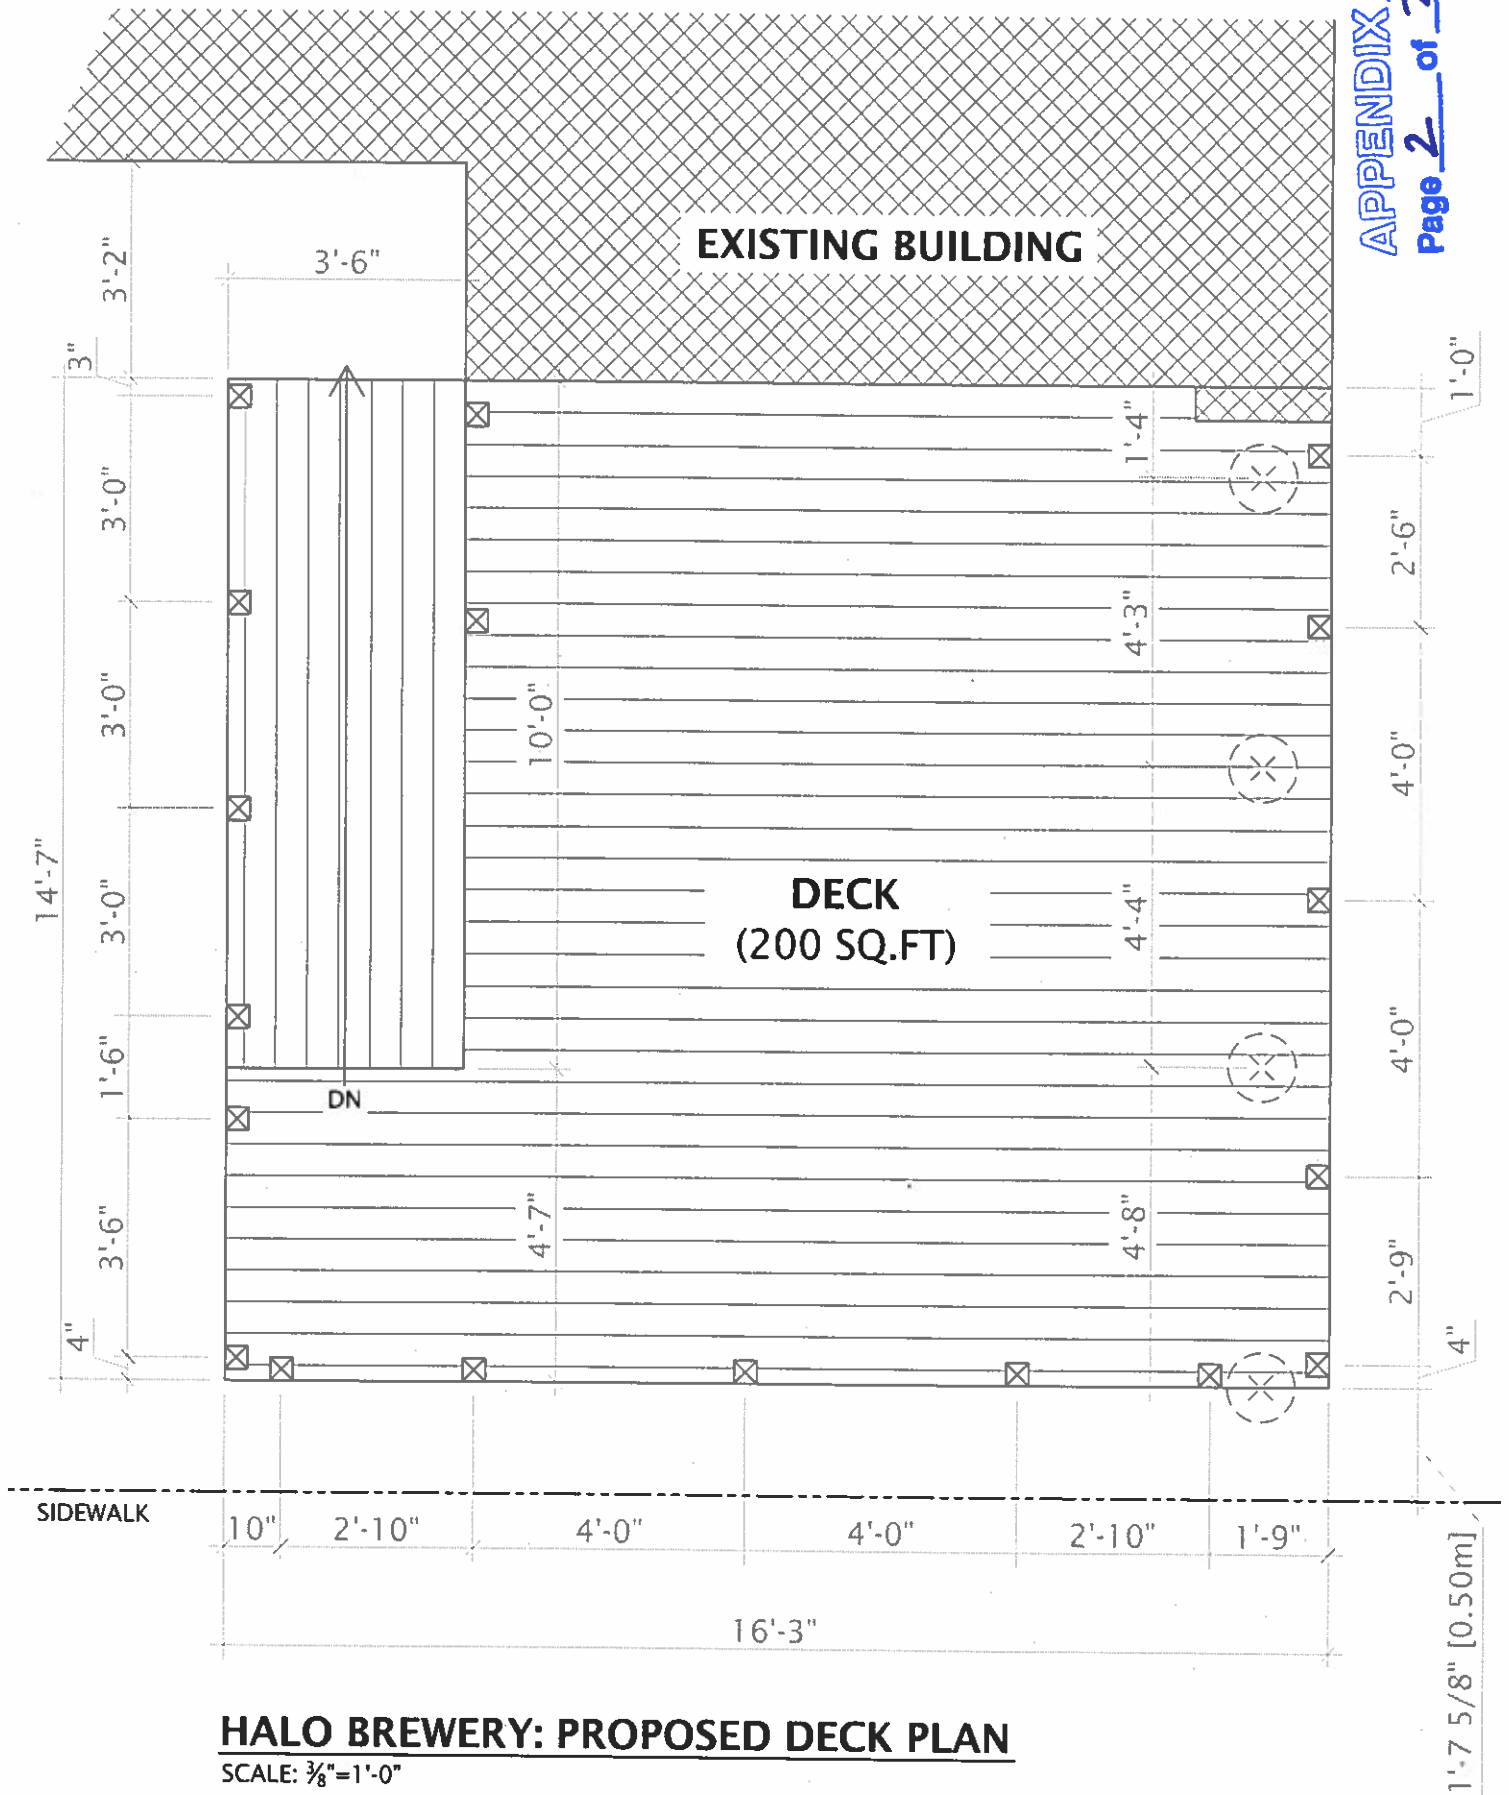

HALO BREWERY: PROPOSED DECK PLAN

SCALE: 3/8"=1'-0"

