
## CC23.2 - Confidential Attachment 4 - made public on August 6, 2020









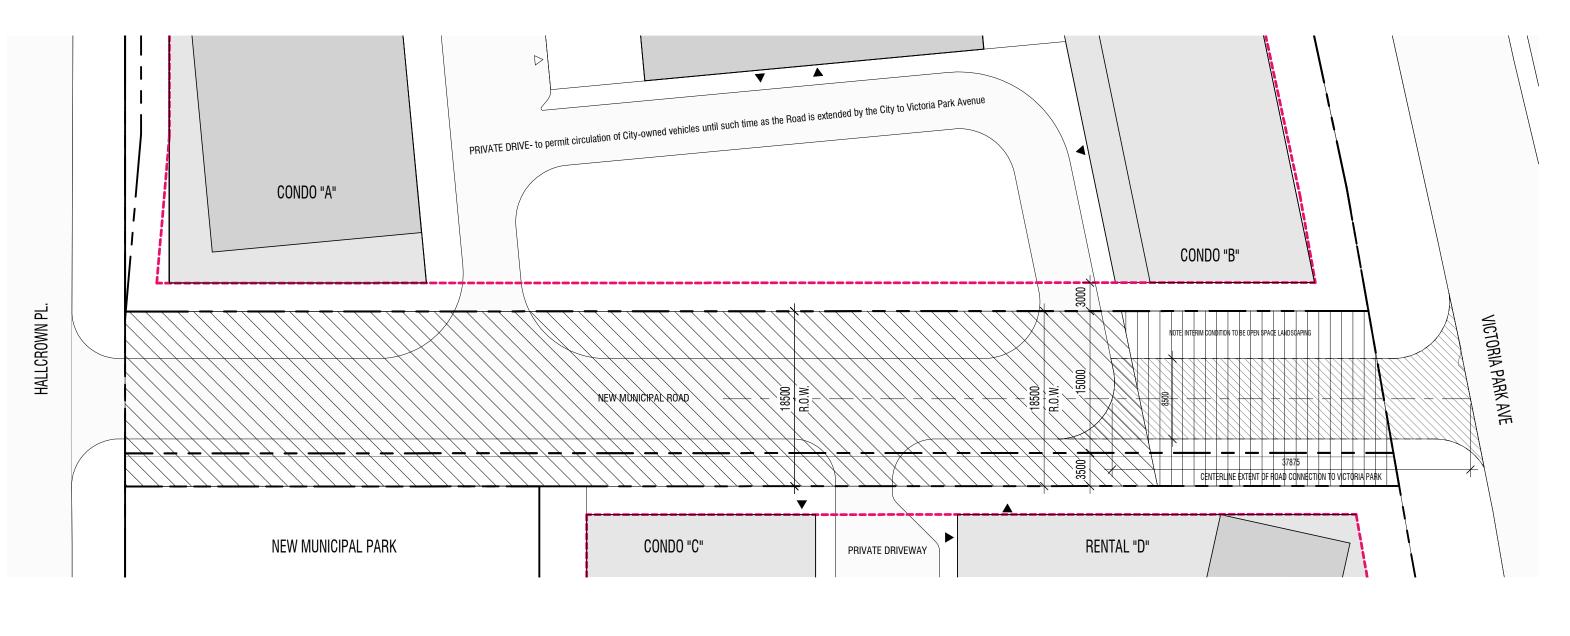

FUTURE EAST ROAD CONNECTION

WEST ROAD CONVEYANCE AREA

Project No. Scale

201624 1:400