

292 Main Street Toronto Preservation Board Presentation

July 2, 2020

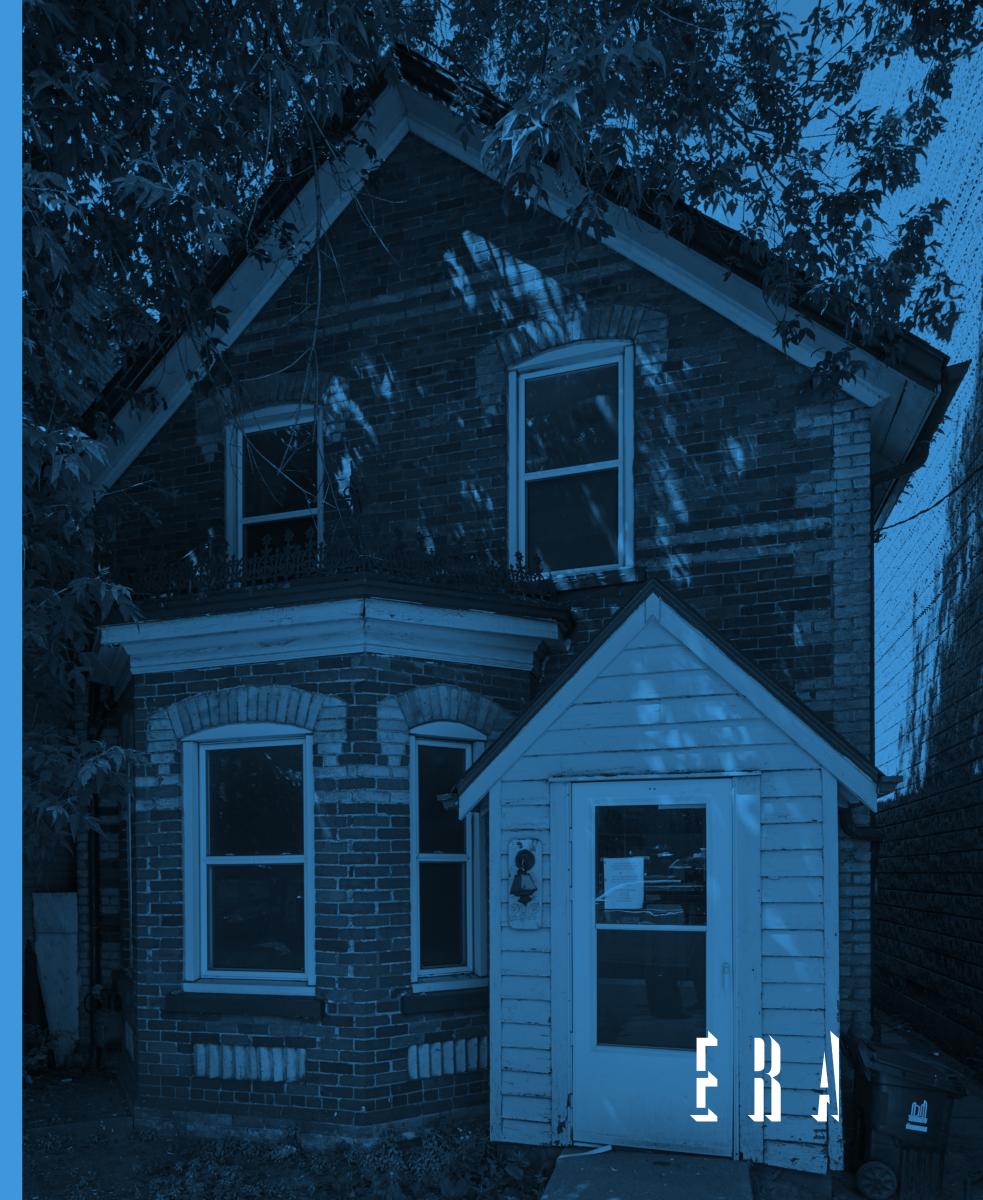

EXISTING CONDITION

East Elevation of 292 Main Street

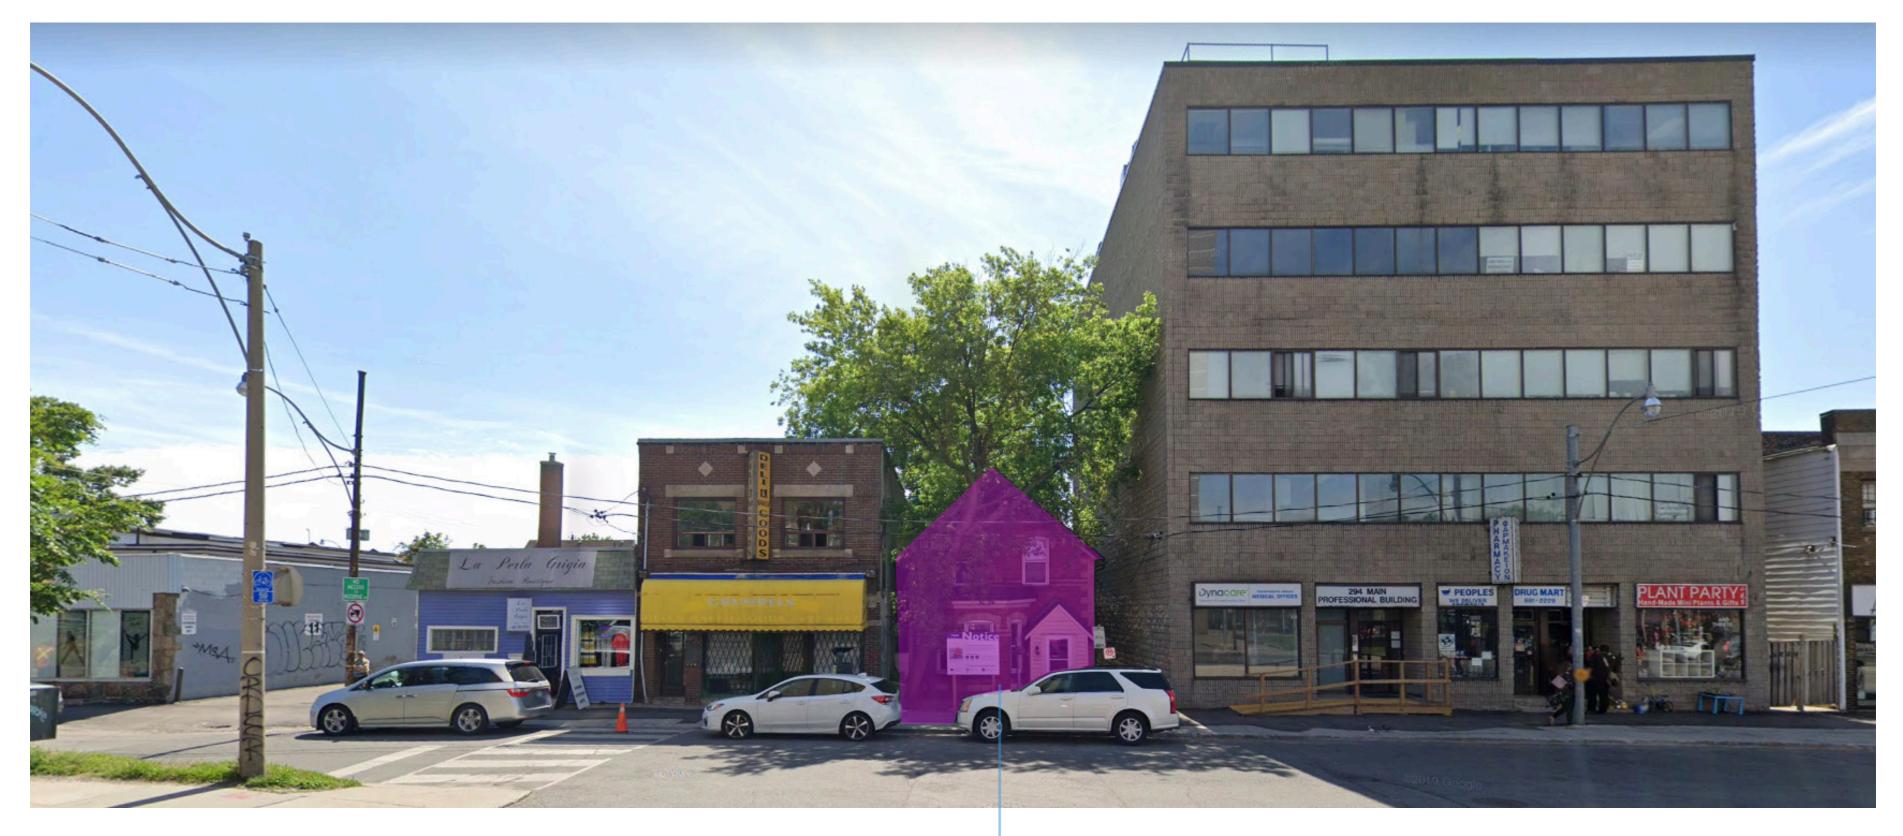


292 Main Street

E B A

RELOCATION

Ground Floor/Roof Plan

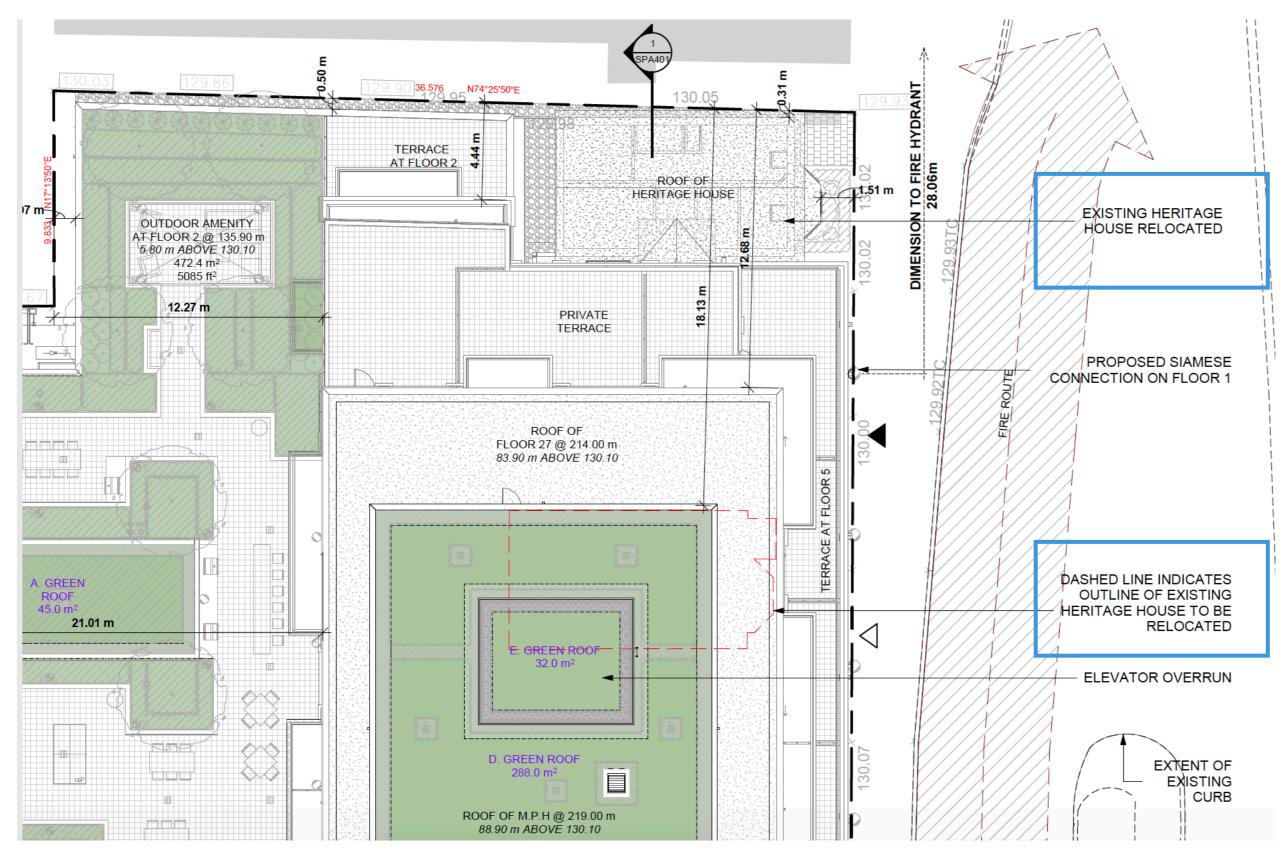

18.1 metres north 1

1.4 metres east →

EBA

RELATIONSHIP TO NEW BUILDING


East Elevation



ERA


RELATIONSHIP TO NEW BUILDING

Ground Floor Plan

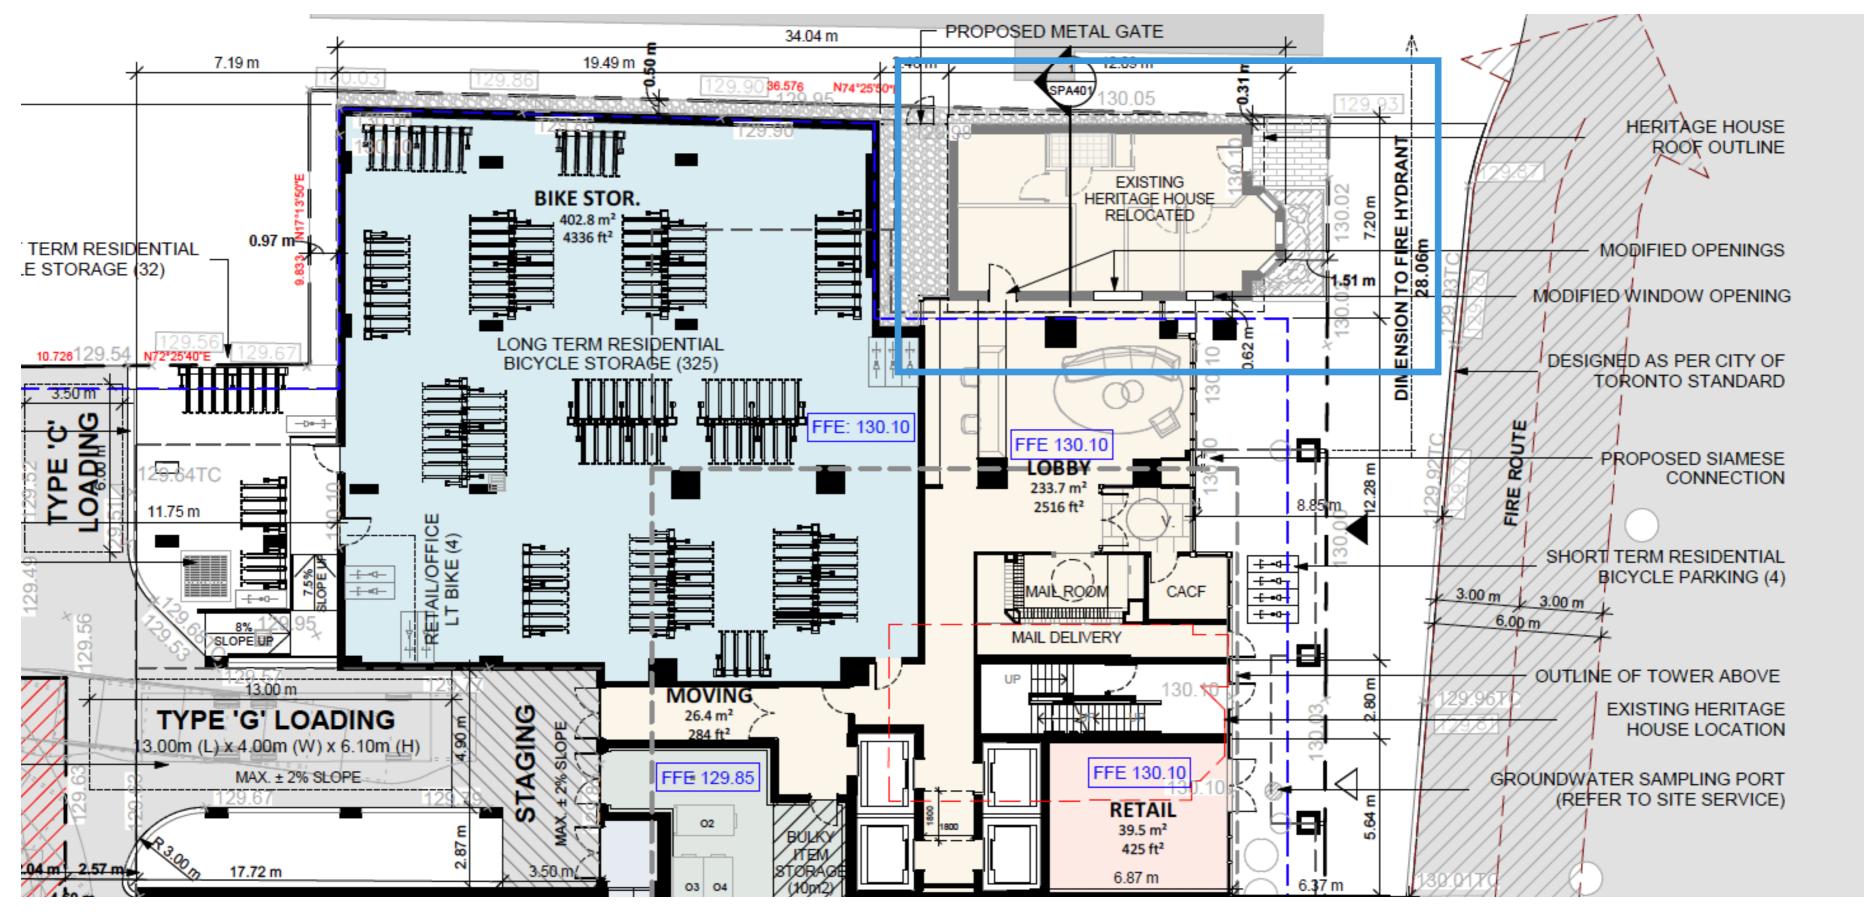


EBA

EXISTING SOUTH ELEVATION

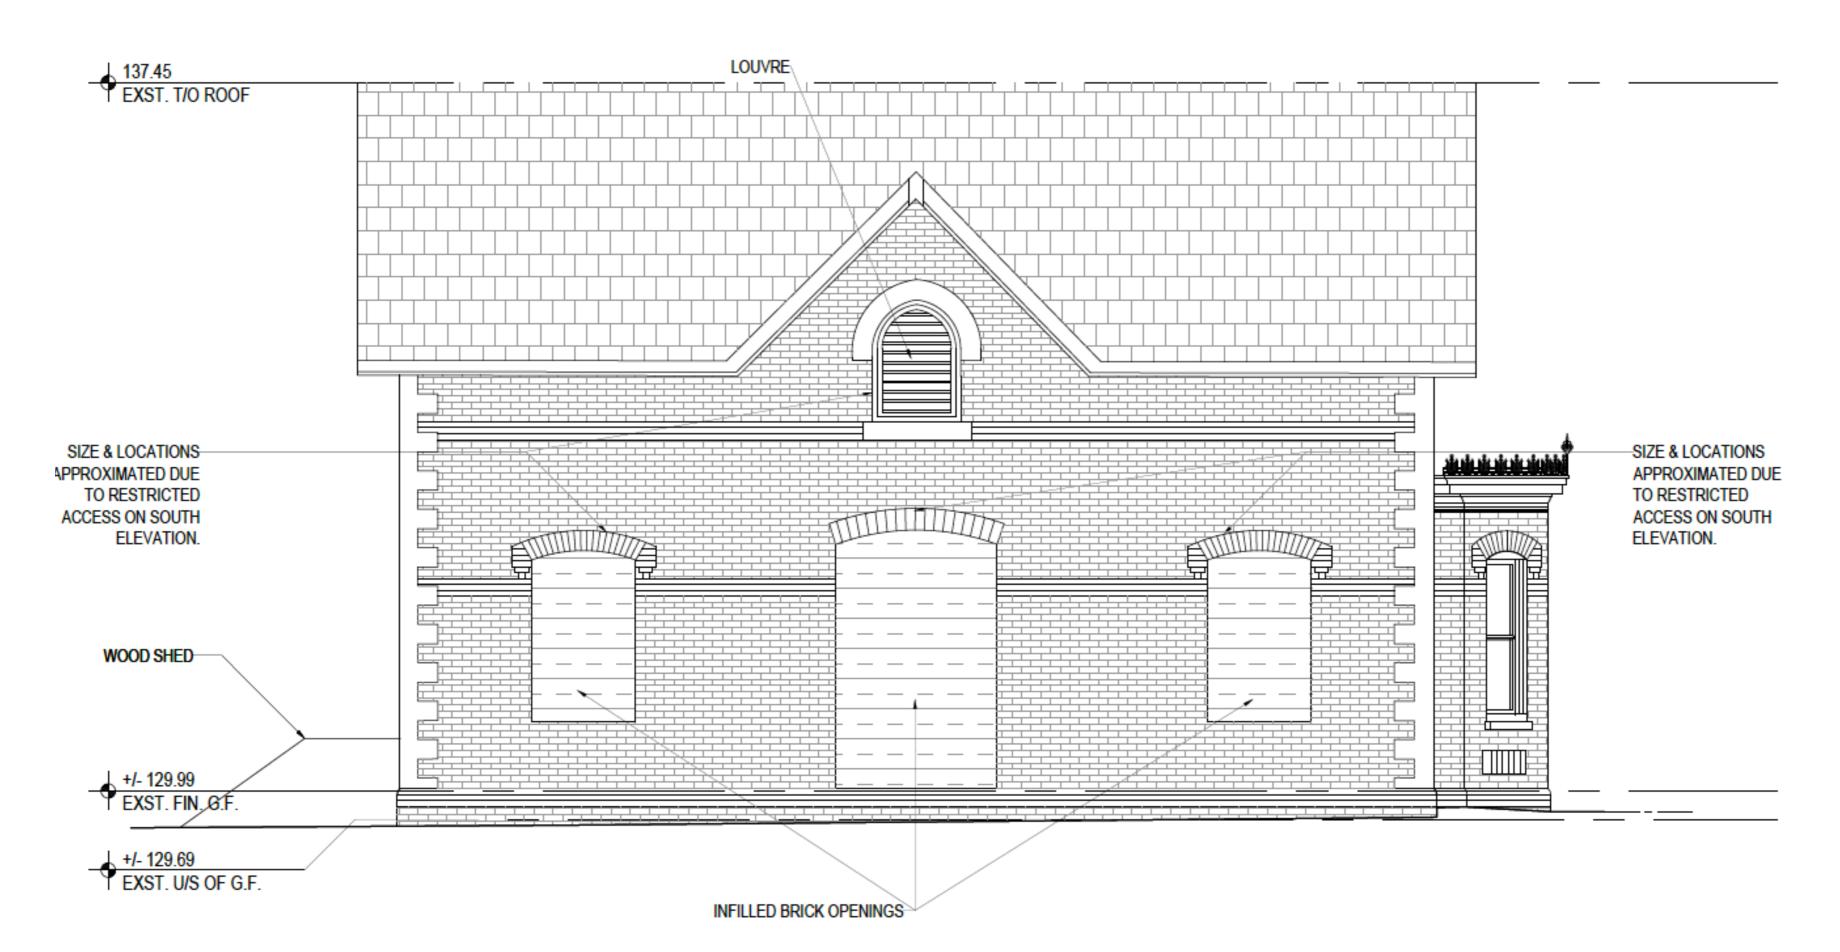

ERA

MODIFIED SOUTH ELEVATION

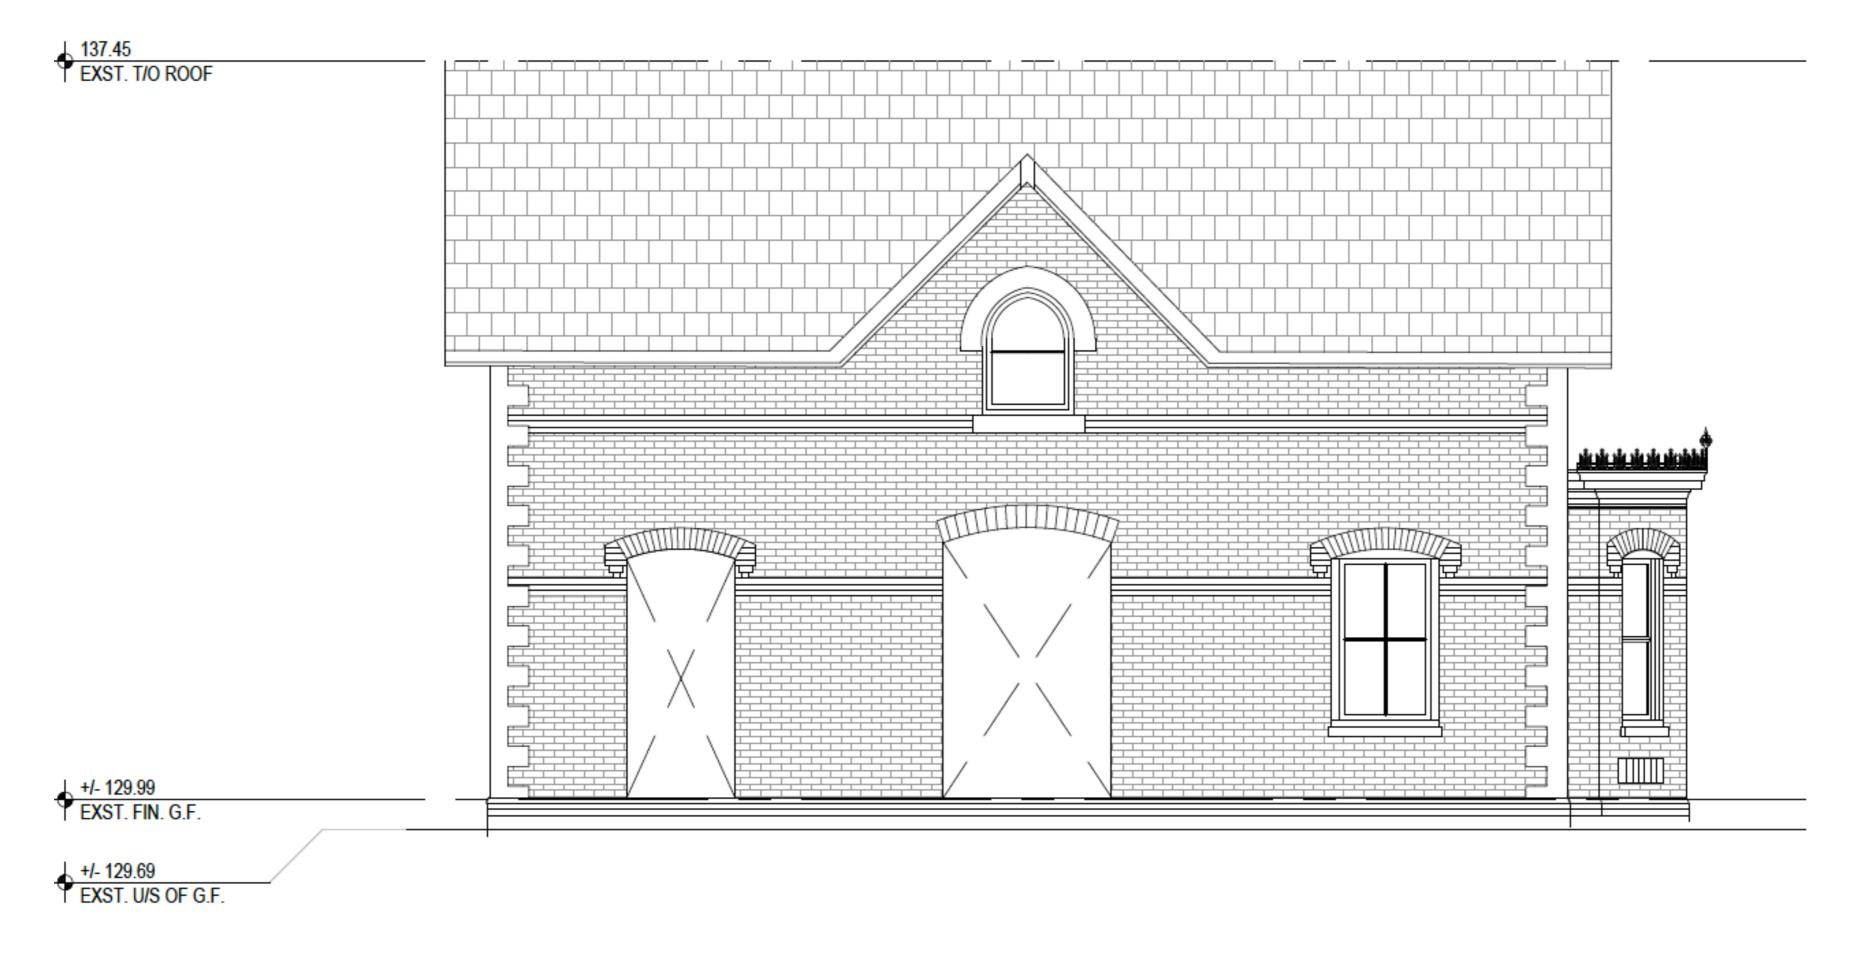

E B A


MODIFIED SOUTH ELEVATION



EBA


292 MAIN STREET | Toronto Preservation Board Presentation

EXISTING EAST ELEVATION

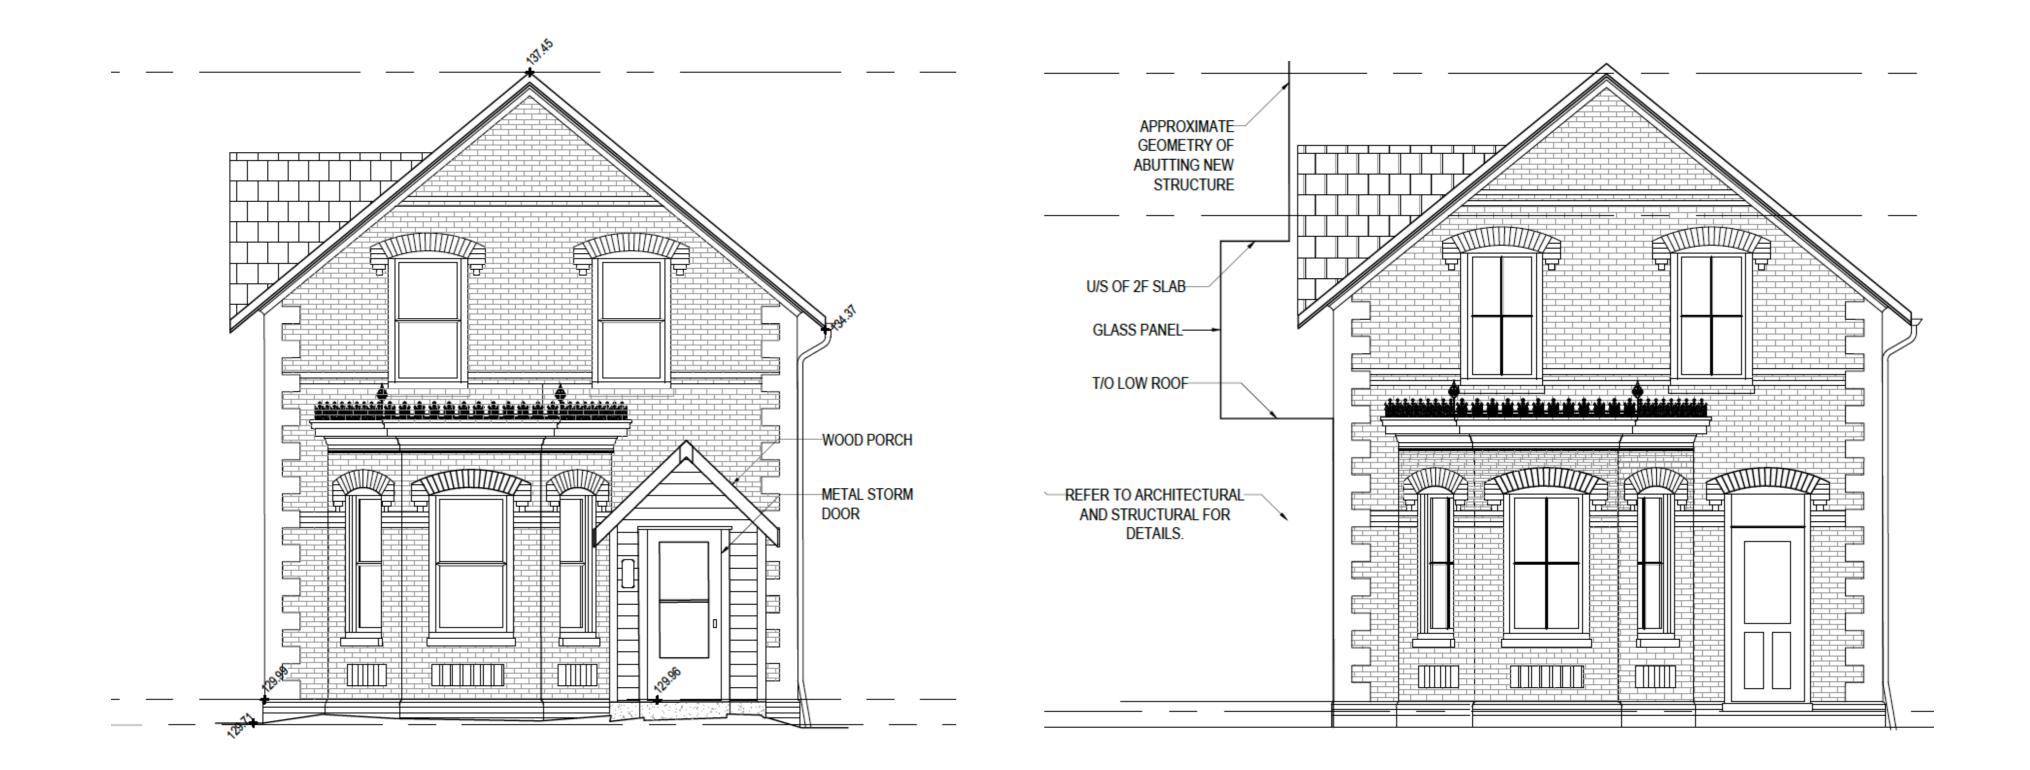


PROPOSED EAST ELEVATION

EXISTING WEST ELEVATION

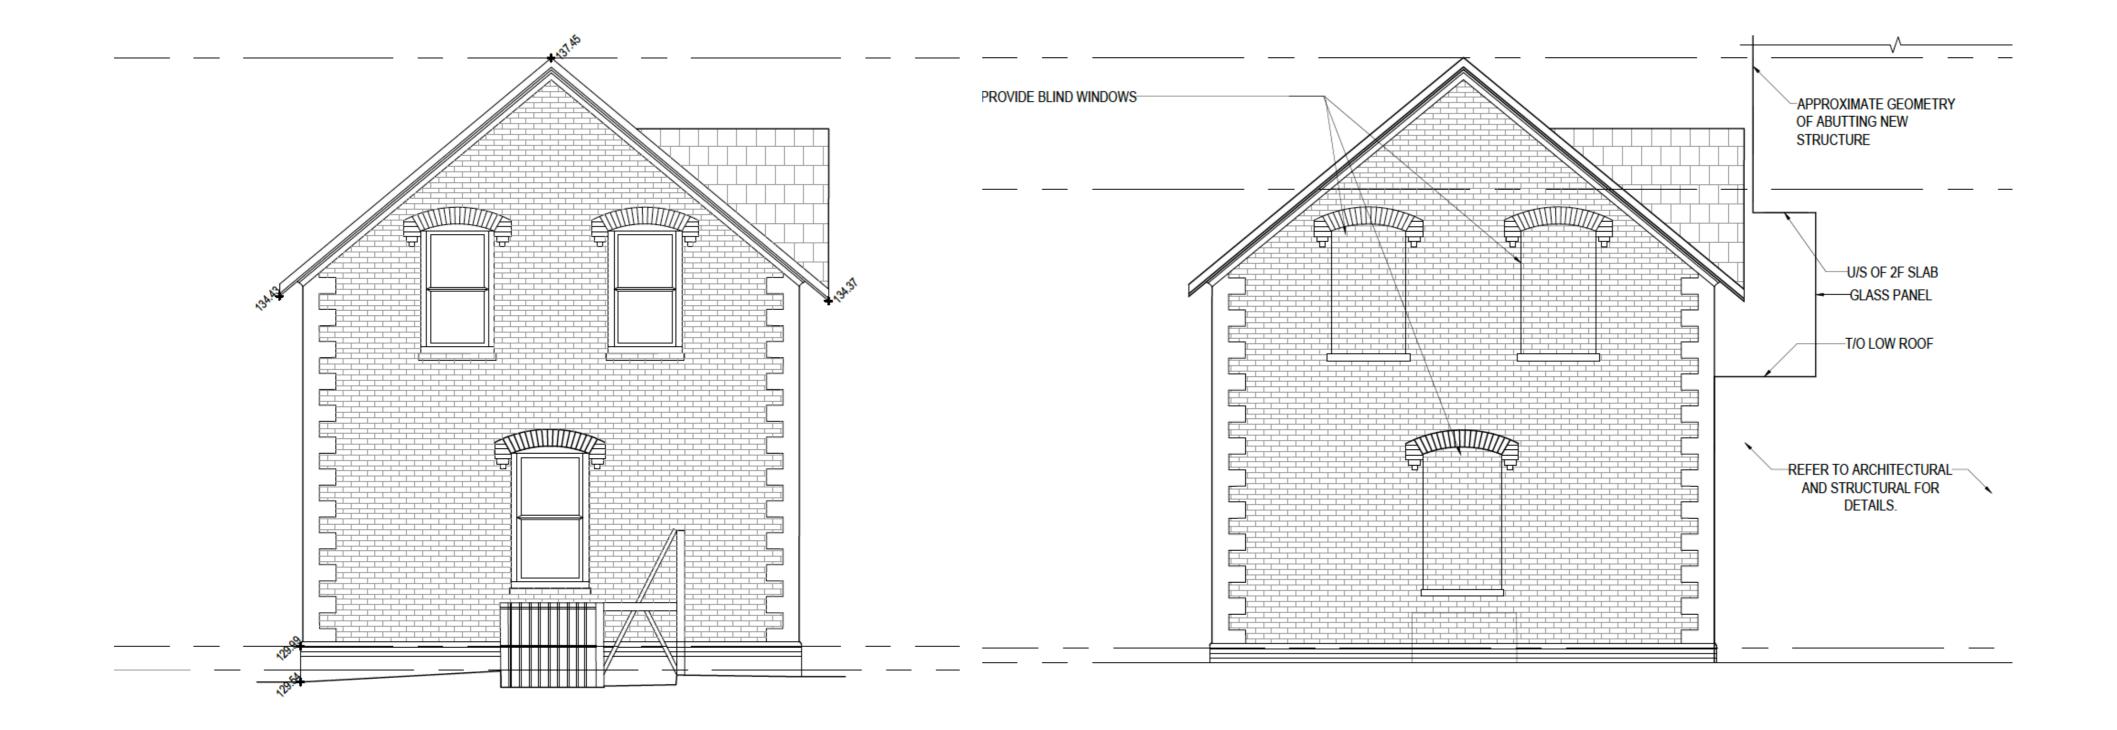

PROPOSED WEST ELEVATION

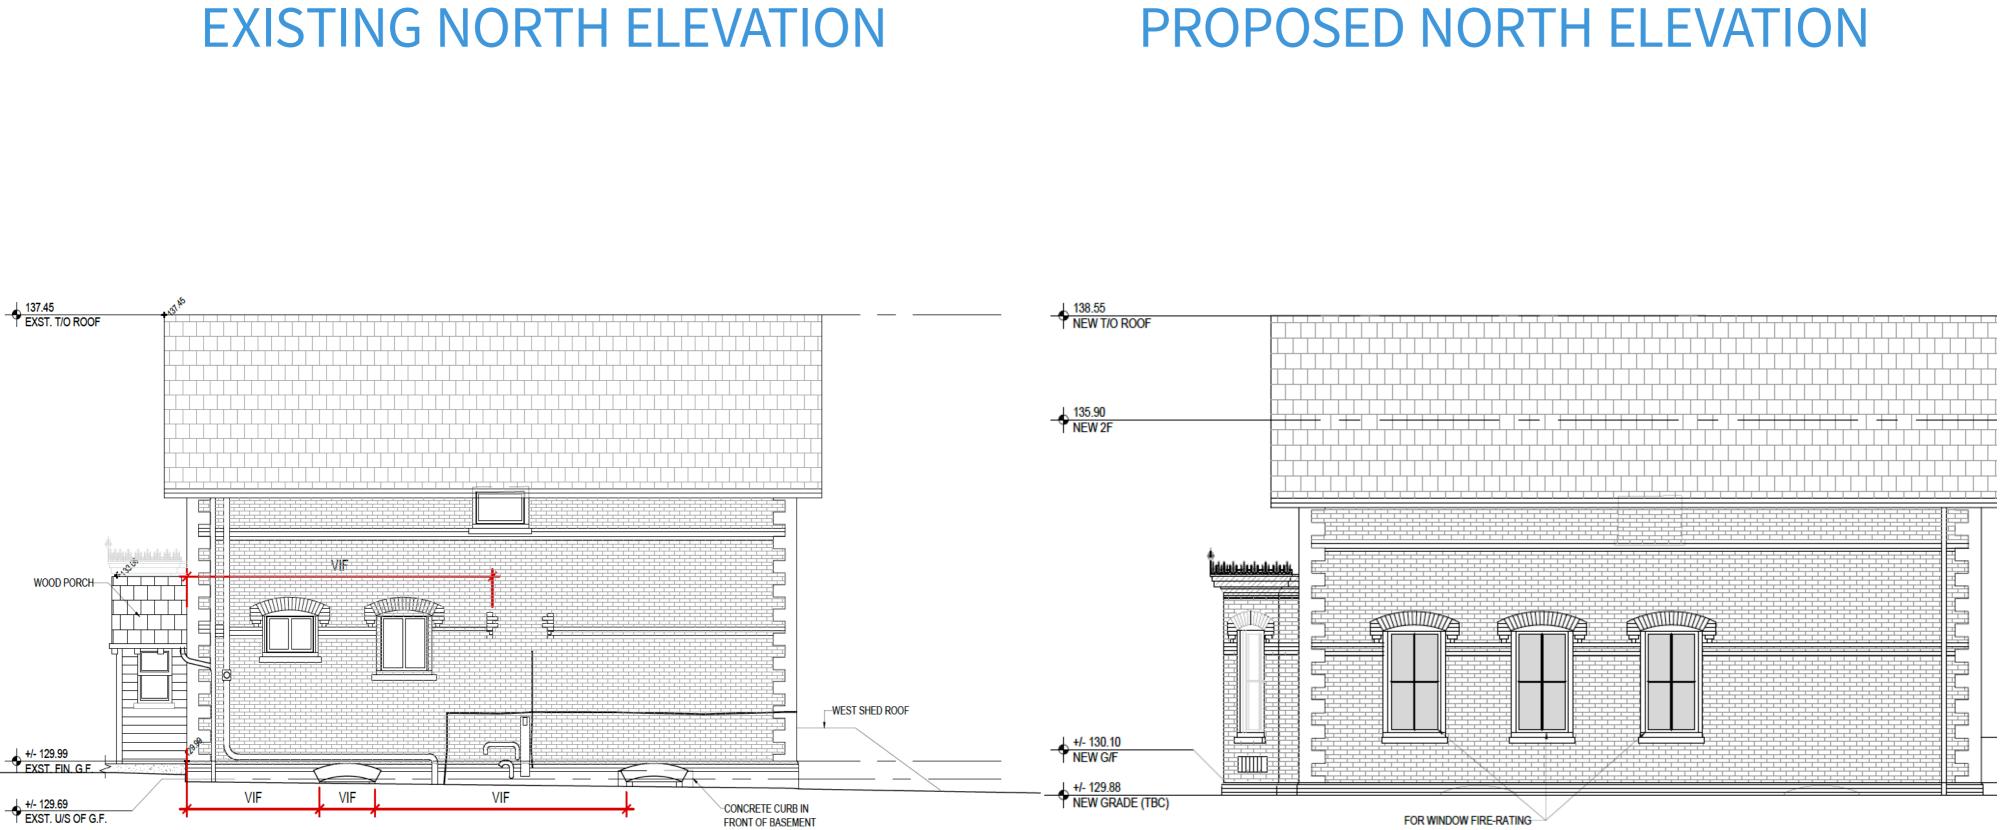

WINDOW OPENING

PROPOSED NORTH ELEVATION

FOR WINDOW FIRE-RATING REQUIREMENTS, REFER TO **ARCHITECTURAL**

ERA

292 MAIN STREET | Toronto Preservation Board Presentation