



LEGEND



⊕A

⊕B




PROPOSED ONE-WAY SPEED HUMPS



EXISTING ONE-WAY SPEED HUMPS

NOTE :

1. INFORMATION ON THIS PLAN IS BASED ON OFFICE RECORDS AND IS SUBJECT TO FIELD VERIFICATION.
2. SPEED HUMPS MAY NOT BE CONSTRUCTED EXACTLY IN THE LOCATIONS SHOWN DUE TO FIELD CONDITIONS.
3. EVERY ATTEMPT WILL BE MADE TO UTILIZE EXISTING POLES FOR SPEED HUMP SIGNS, HOWEVER IT MAYBE NECESSARY TO INSTALL NEW POLES FOR THESE SIGNS.

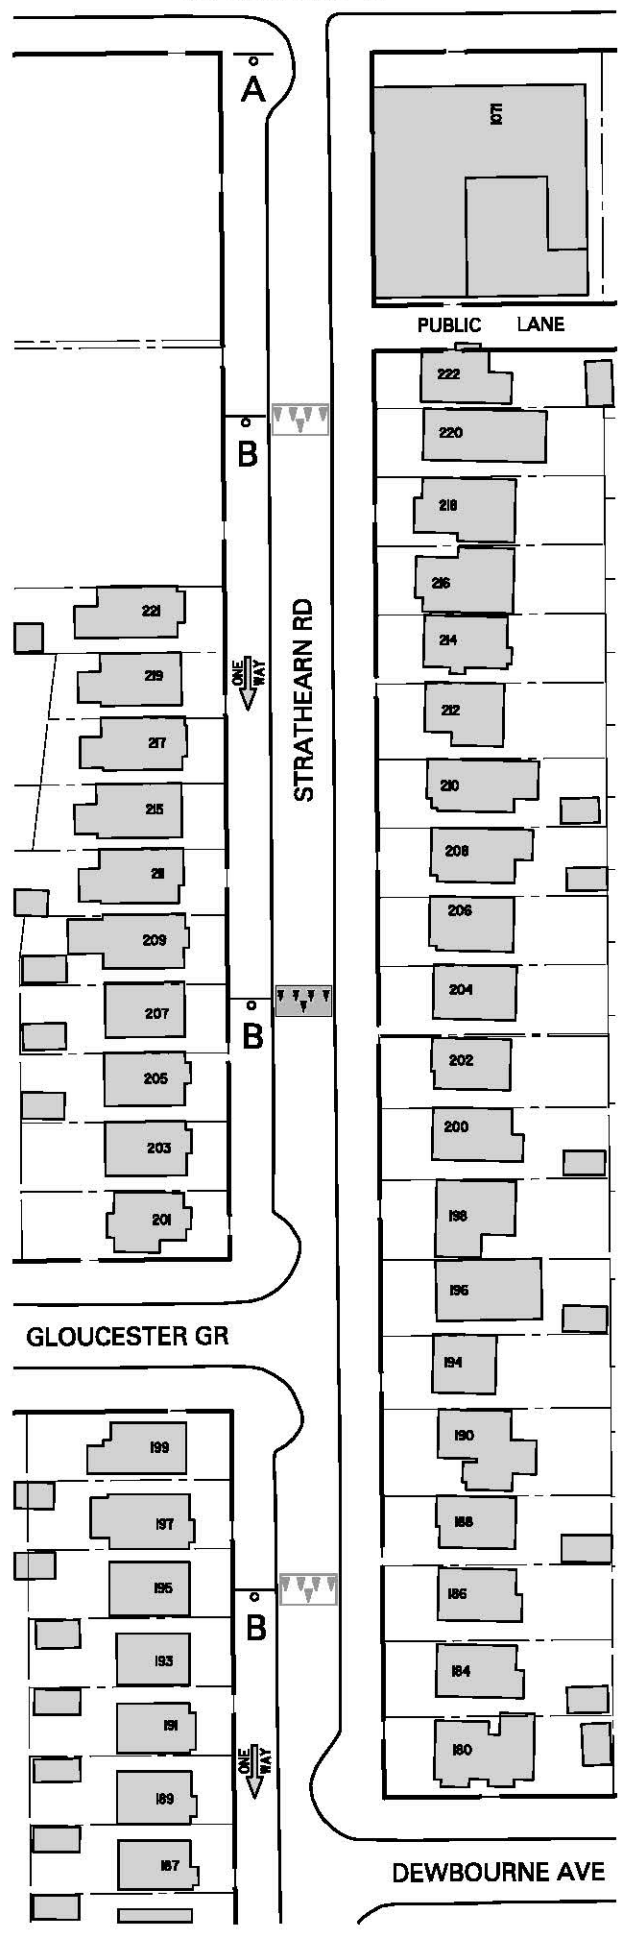

**STRATHEARN RD:
EGLINTON AVE W - DEWBOURNE AVE
PROPOSED SPEED HUMP LOCATION PLAN**