





LEGEND



PROPOSED TWO-WAY SPEED HUMPS

A

B

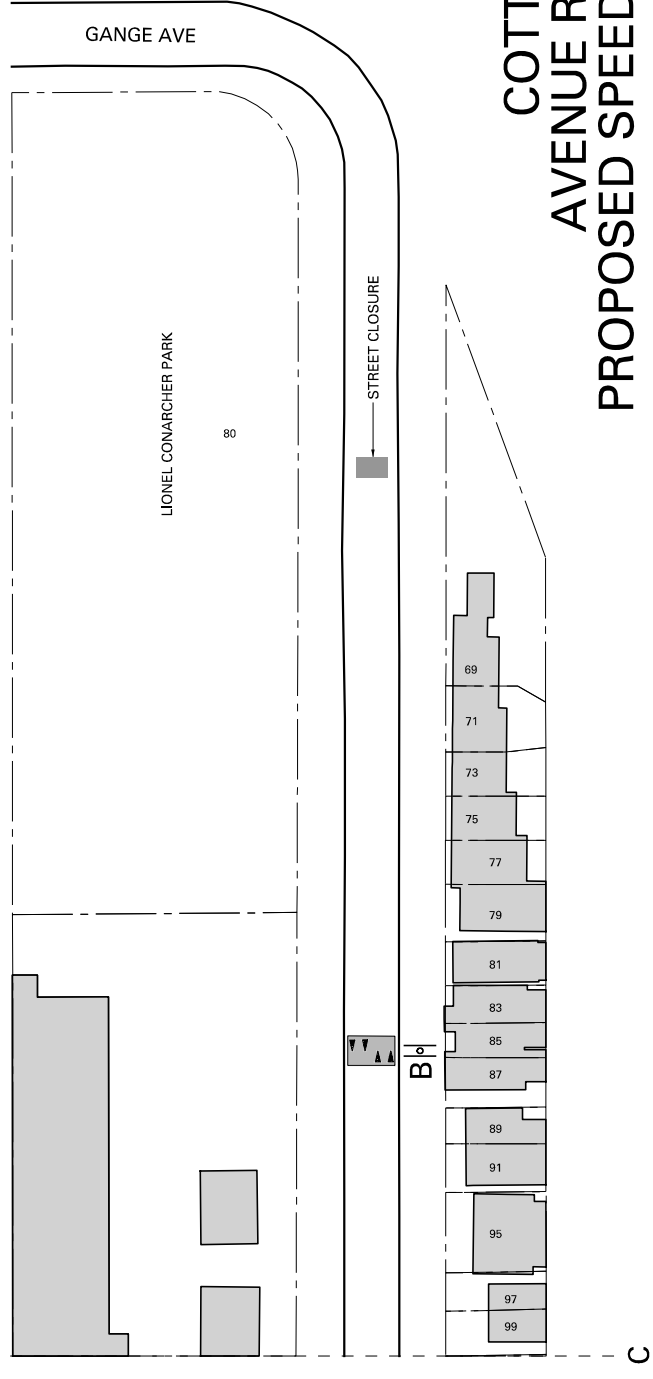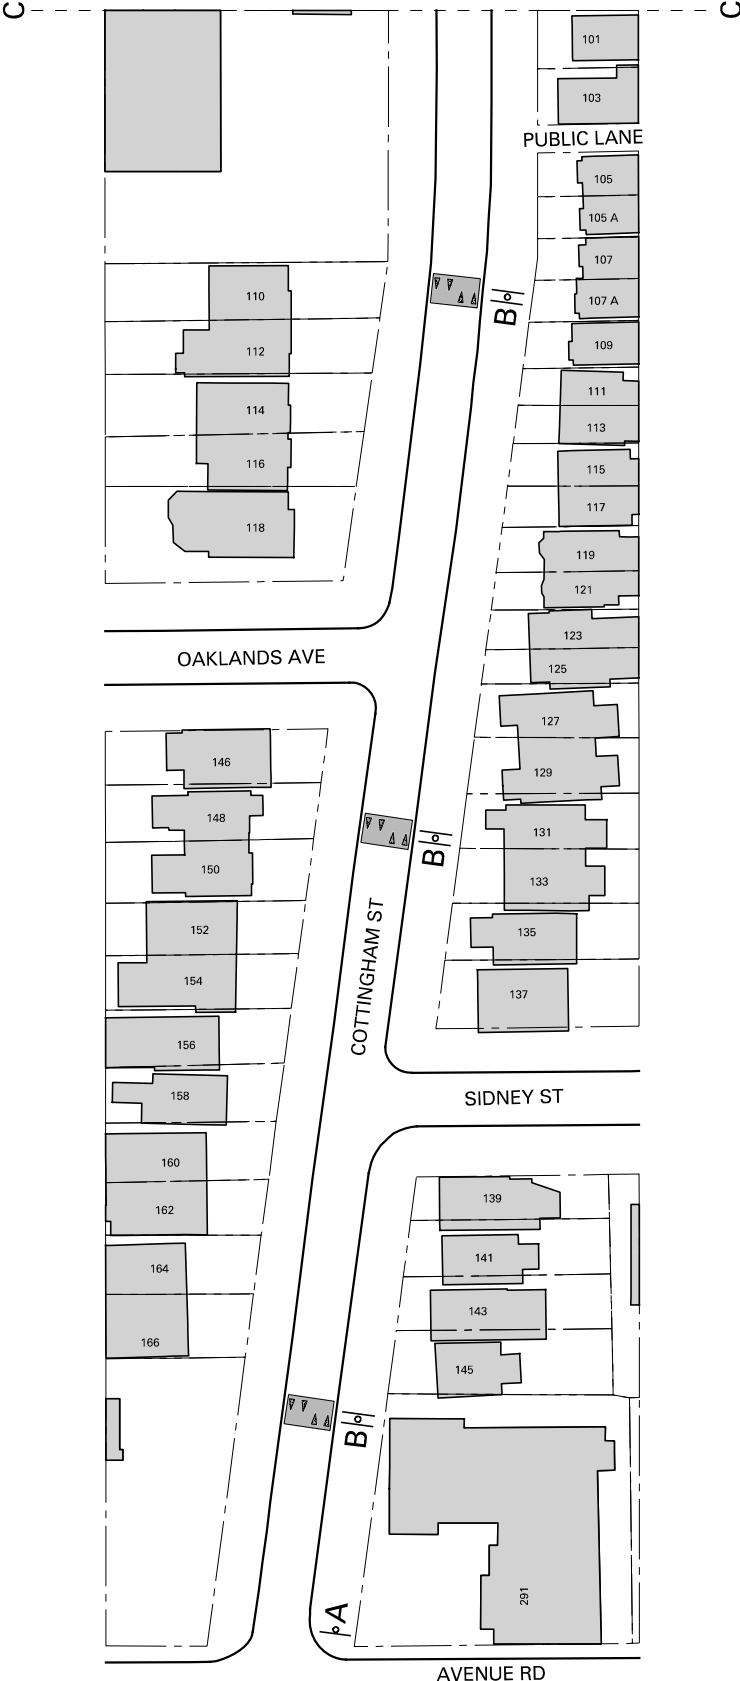

NOTE :

1. INFORMATION ON THIS PLAN IS BASED ON OFFICE RECORDS AND IS SUBJECT TO FIELD VERIFICATION.
2. SPEED HUMPS MAY NOT BE CONSTRUCTED EXACTLY IN THE LOCATIONS SHOWN DUE TO FIELD CONDITIONS.
3. EVERY ATTEMPT WILL BE MADE TO UTILIZE EXISTING POLES FOR SPEED HUMPS SIGNS. HOWEVER IT MAY BE NECESSARY TO INSTALL NEW POLES FOR THESE SIGNS.

COTTINGHAM ST: AVENUE RD TO GANGE AVE PROPOSED SPEED HUMPS LOCATIONS PLAN

C

C

C

C