



# ZB12.6 Attachment I


08/13/2020

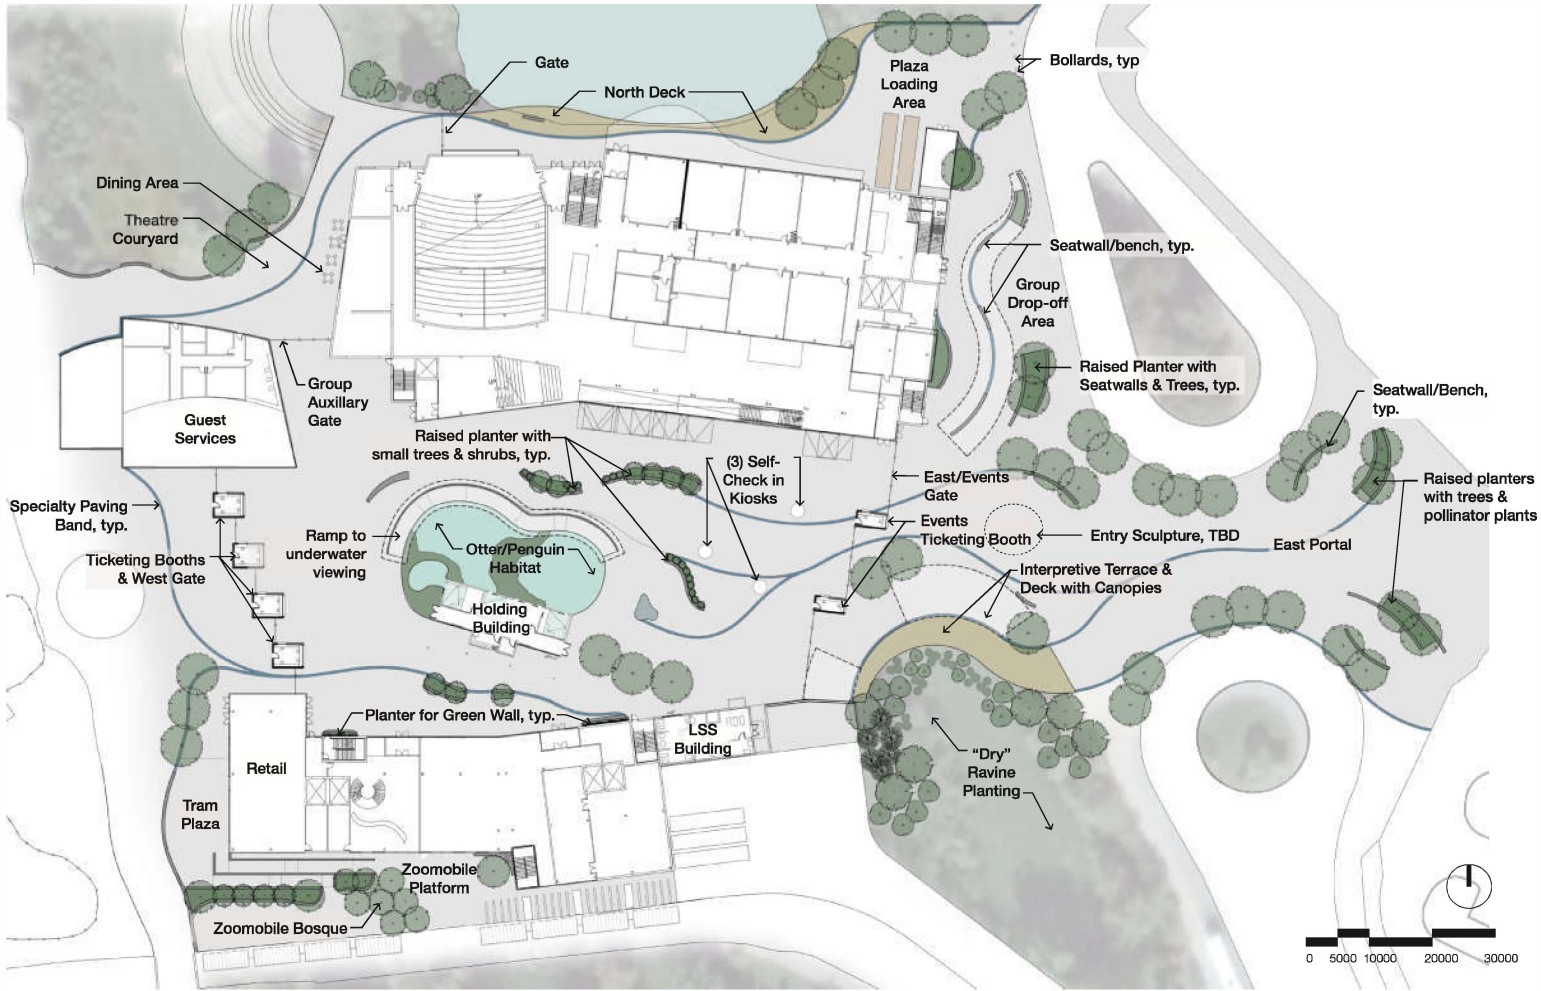


## Overall Plan

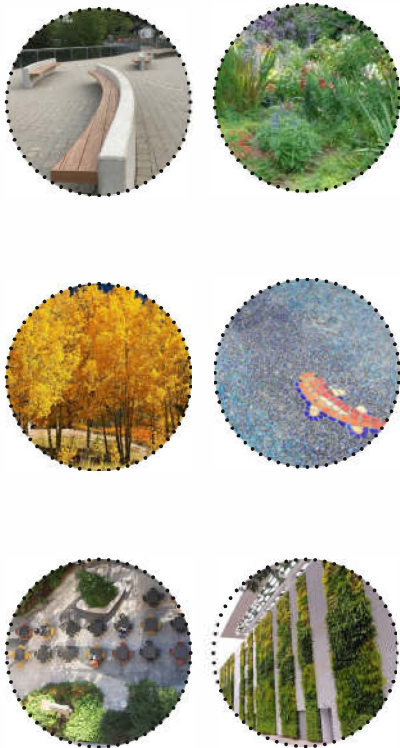

### West Gate

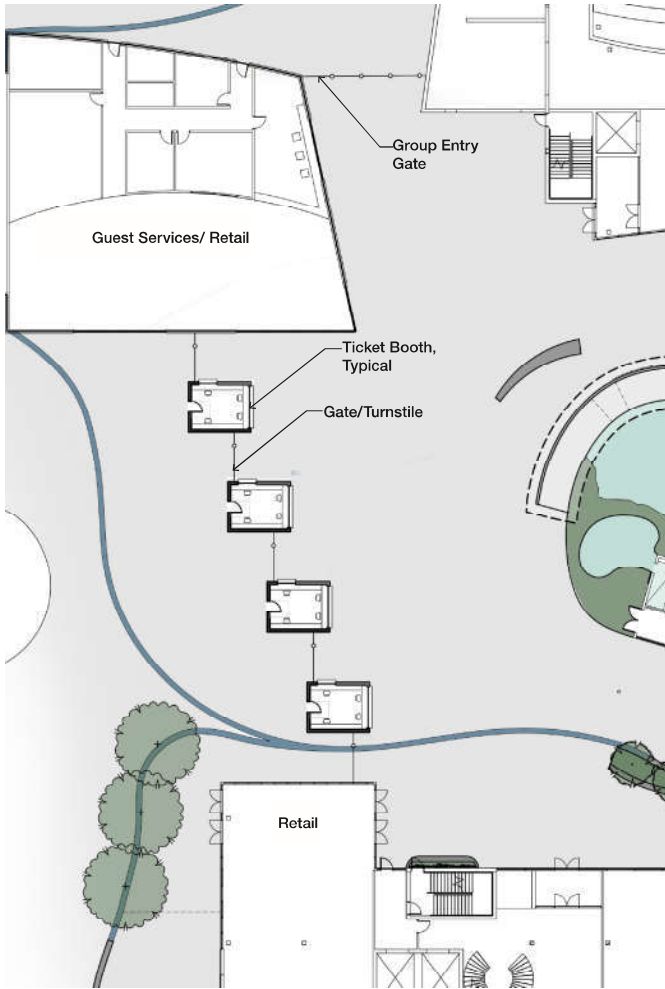


### East/ Event Gate

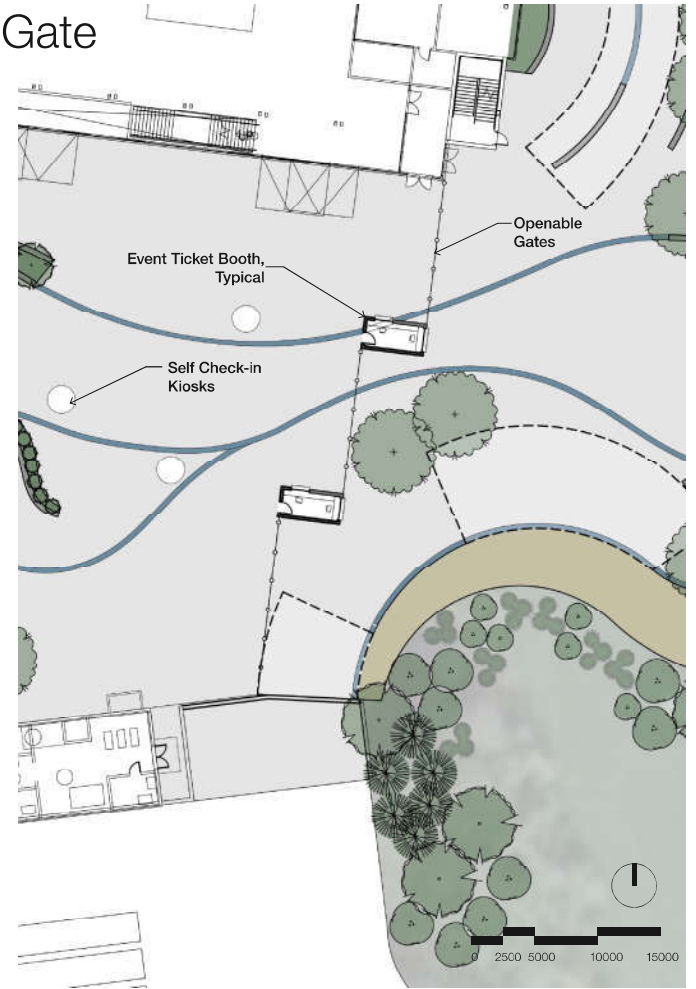

Enlarged Site Plans: Gates



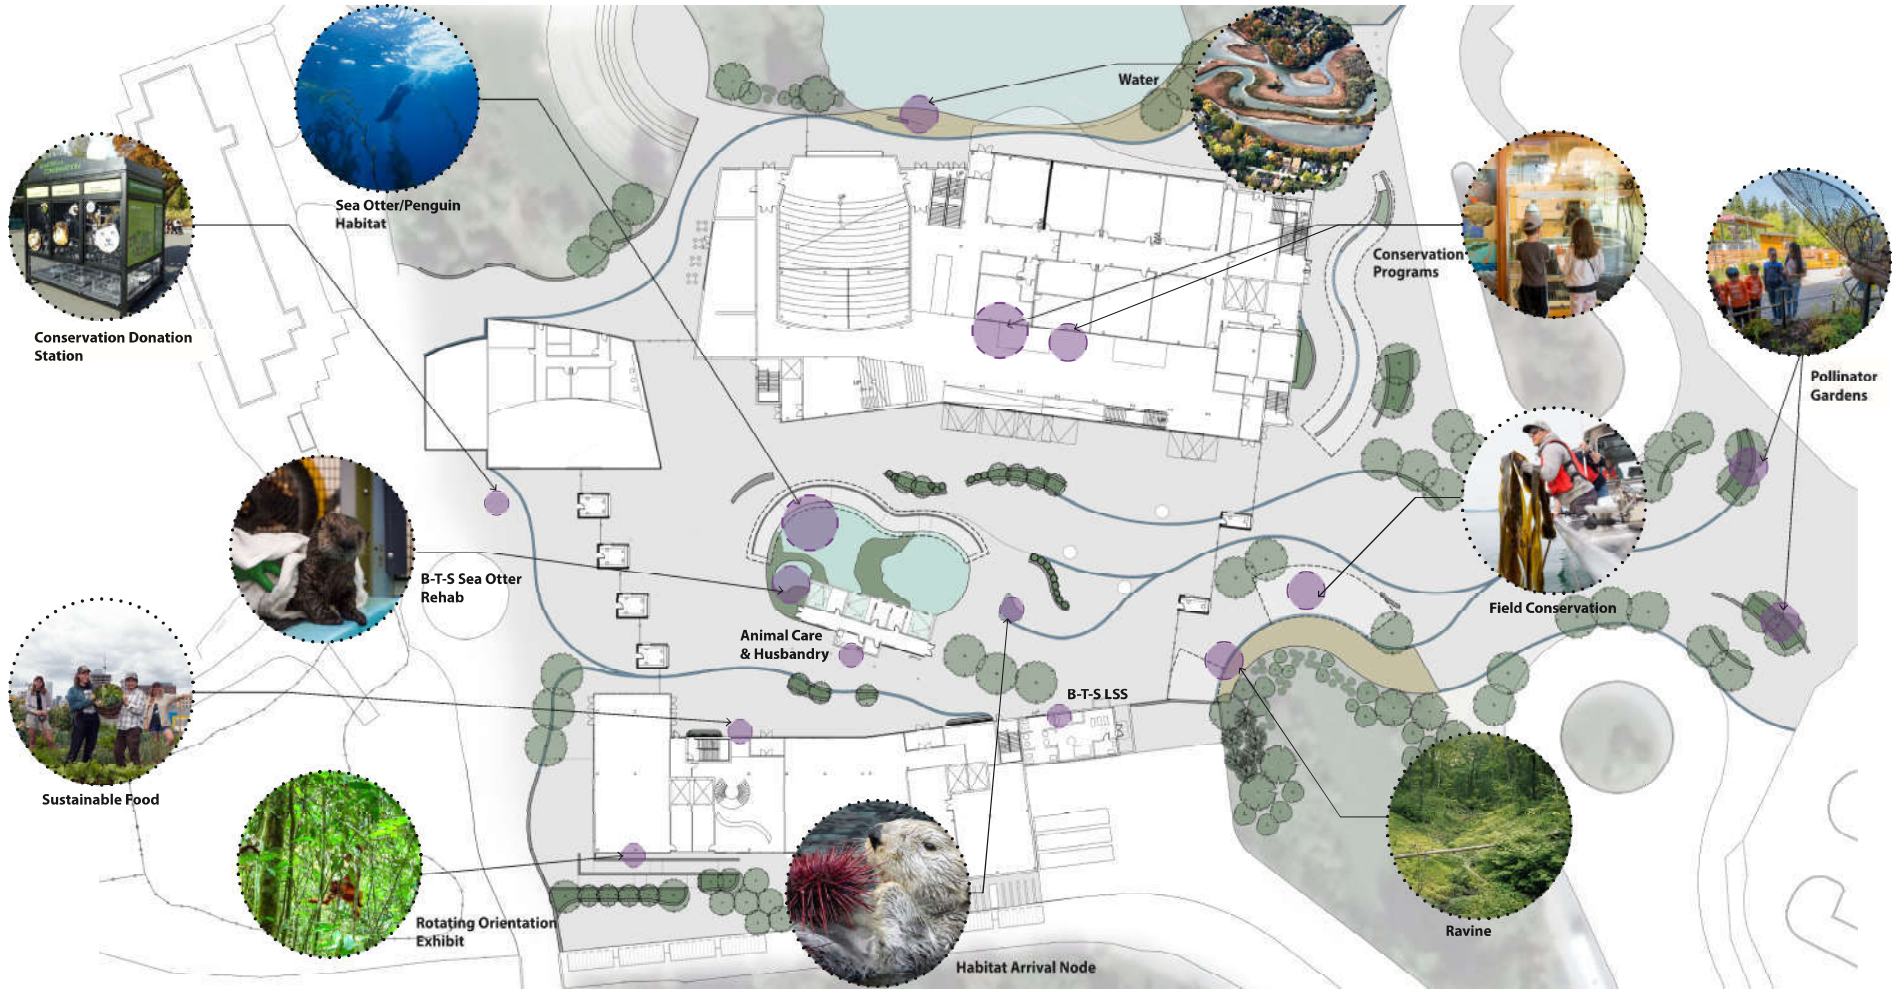



North Block - Plaza Level





Plaza Level




Level 2

# South Block - Plaza Level & Lower Level






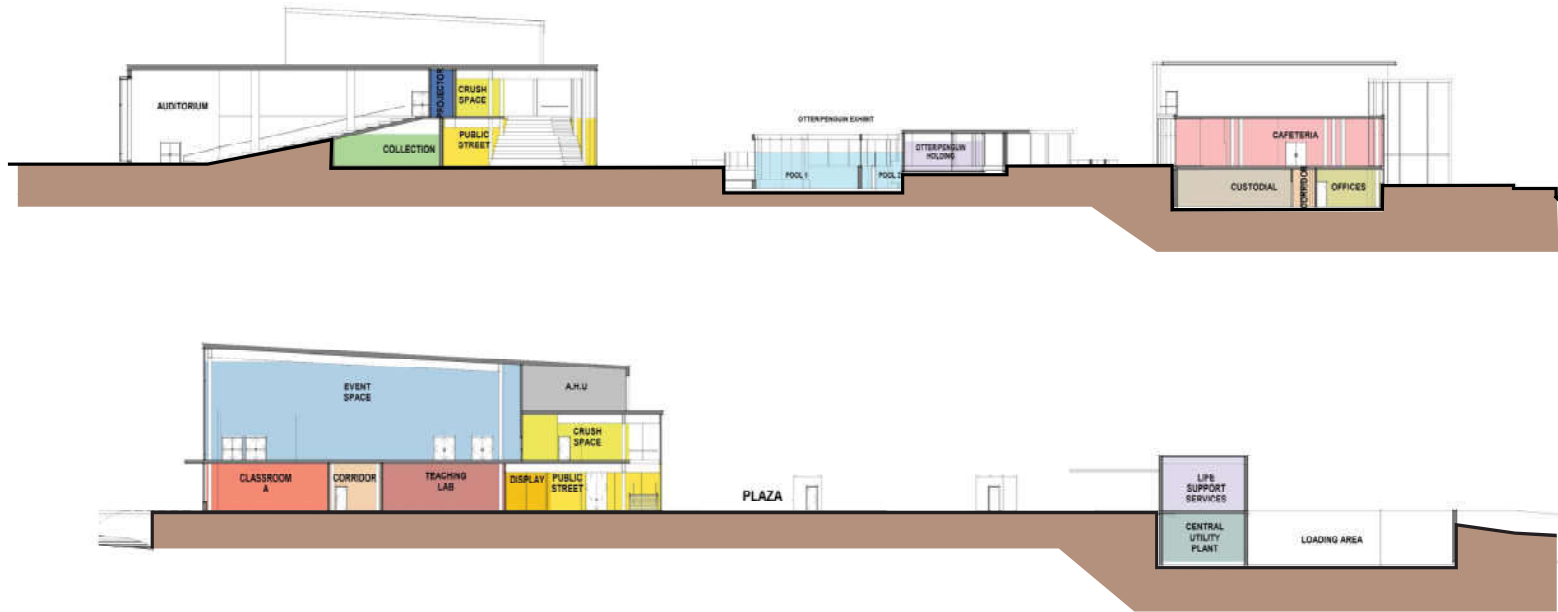





Curtain Wall

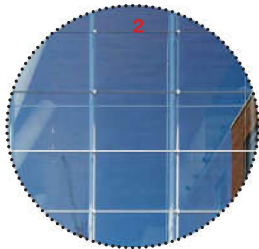

Frameless Glass Facade

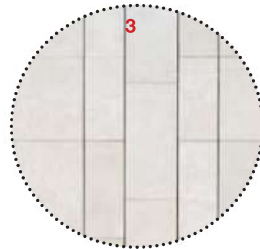

Limestone Cladding- Vertical

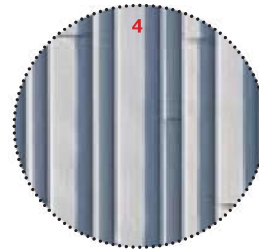

Metal Panel- Vertical



Key Plan



Elevation A - North View on Approach



Elevation B - View from Parking



Elevation C - Plaza View




Elevation C - View from Theatre Courtyard


# North Building - Elevations




Curtain Wall

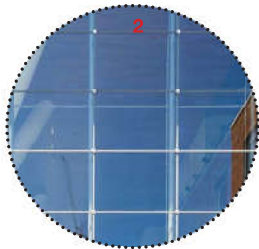

Frameless Glass Facade

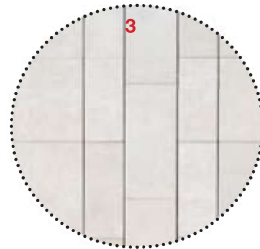

Limestone Cladding- Vertical

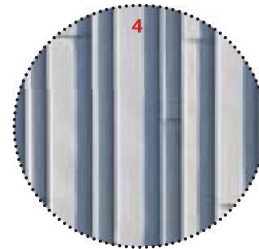

Metal Panel- Vertical



Key Plan



Elevation A - View From Plaza





Elevation B



Elevation C - View From Zoomoile Platform

# South Building - Elevations

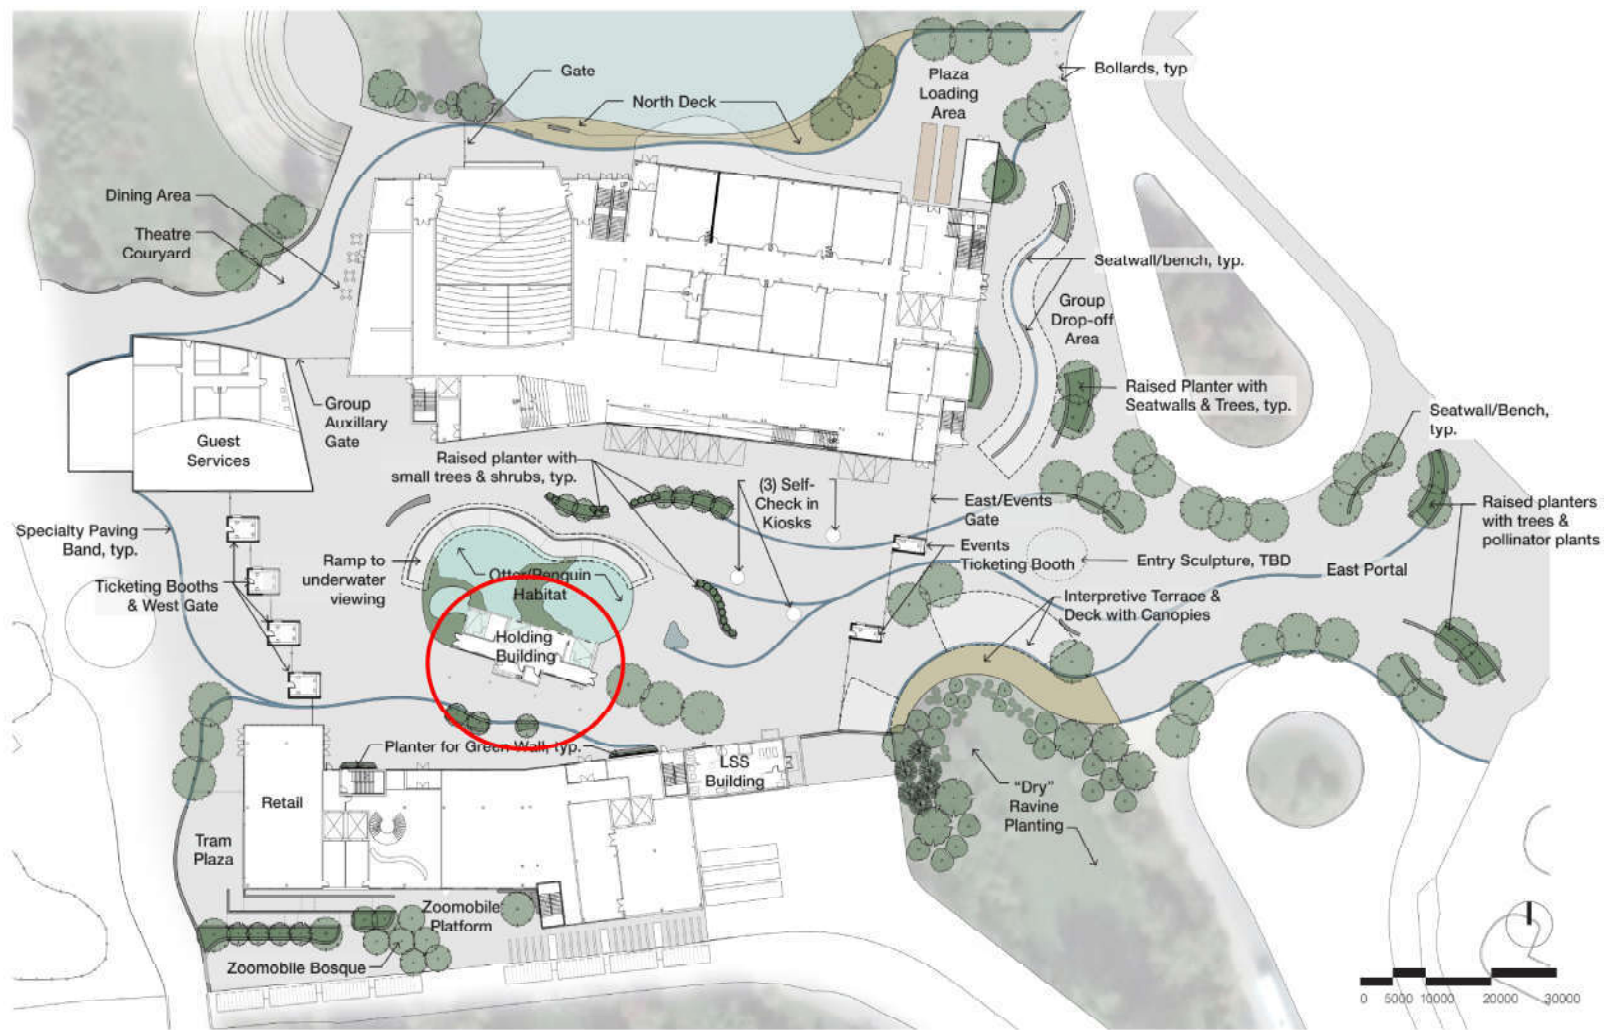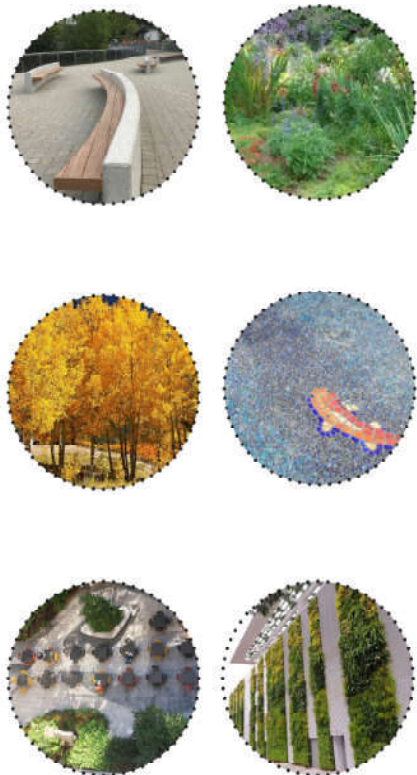



① FLOOR PLAN

A north arrow symbol and a graphic scale bar showing increments of 0, 50, 100, and 200 units.

# Otter/ Penguin Holding Building