



EXSITING - MARCH 21 - 6 18pm



PROPOSED - MARCH 21 - 6 18pm

- EXISTING SHADOW
- PROPOSED SHADOW
- AS OF RIGHT SHADOW
- APPROVED DEVELOPMENTS



1 : 2000





EXSITING - JUNE 21 - 9 18am



PROPOSED - JUNE 21 - 9 18am

- EXISTING SHADOW
- PROPOSED SHADOW
- AS OF RIGHT SHADOW
- APPROVED DEVELOPMENTS



1 : 2000





EXSITING - JUNE 21 - 10 18am



PROPOSED - JUNE 21 - 10 18am

- EXISTING SHADOW
- PROPOSED SHADOW
- AS OF RIGHT SHADOW
- APPROVED DEVELOPMENTS



1 : 2000





EXSITING - JUNE 21 - 11 18am



PROPOSED - JUNE 21 - 11 18am

- EXISTING SHADOW
- PROPOSED SHADOW
- AS OF RIGHT SHADOW
- APPROVED DEVELOPMENTS



1 : 2000





EXSITING - JUNE 21 - 12 18pm



PROPOSED - JUNE 21 - 12 18pm

- EXISTING SHADOW
- PROPOSED SHADOW
- AS OF RIGHT SHADOW
- APPROVED DEVELOPMENTS



1 : 2000





EXSITING - JUNE 21 - 1 18pm



PROPOSED - JUNE 21 - 1 18pm

- EXISTING SHADOW
- PROPOSED SHADOW
- AS OF RIGHT SHADOW
- APPROVED DEVELOPMENTS



1 : 2000





EXSITING - JUNE 21 - 2 18pm



PROPOSED - JUNE 21 - 2 18pm

- EXISTING SHADOW
- PROPOSED SHADOW
- AS OF RIGHT SHADOW
- APPROVED DEVELOPMENTS



1 : 2000





EXSITING - JUNE 21 - 3 18pm



PROPOSED - JUNE 21 - 3 18pm

- EXISTING SHADOW
- PROPOSED SHADOW
- AS OF RIGHT SHADOW
- APPROVED DEVELOPMENTS



1 : 2000





EXSITING - JUNE 21 - 4 18pm



PROPOSED - JUNE 21 - 4 18pm

- EXISTING SHADOW
- PROPOSED SHADOW
- AS OF RIGHT SHADOW
- APPROVED DEVELOPMENTS



1 : 2000





EXSITING - JUNE 21 - 5 18pm



PROPOSED - JUNE 21 - 5 18pm

- EXISTING SHADOW
- PROPOSED SHADOW
- AS OF RIGHT SHADOW
- APPROVED DEVELOPMENTS




1 : 2000





EXSITING - JUNE 21 - 6 18pm

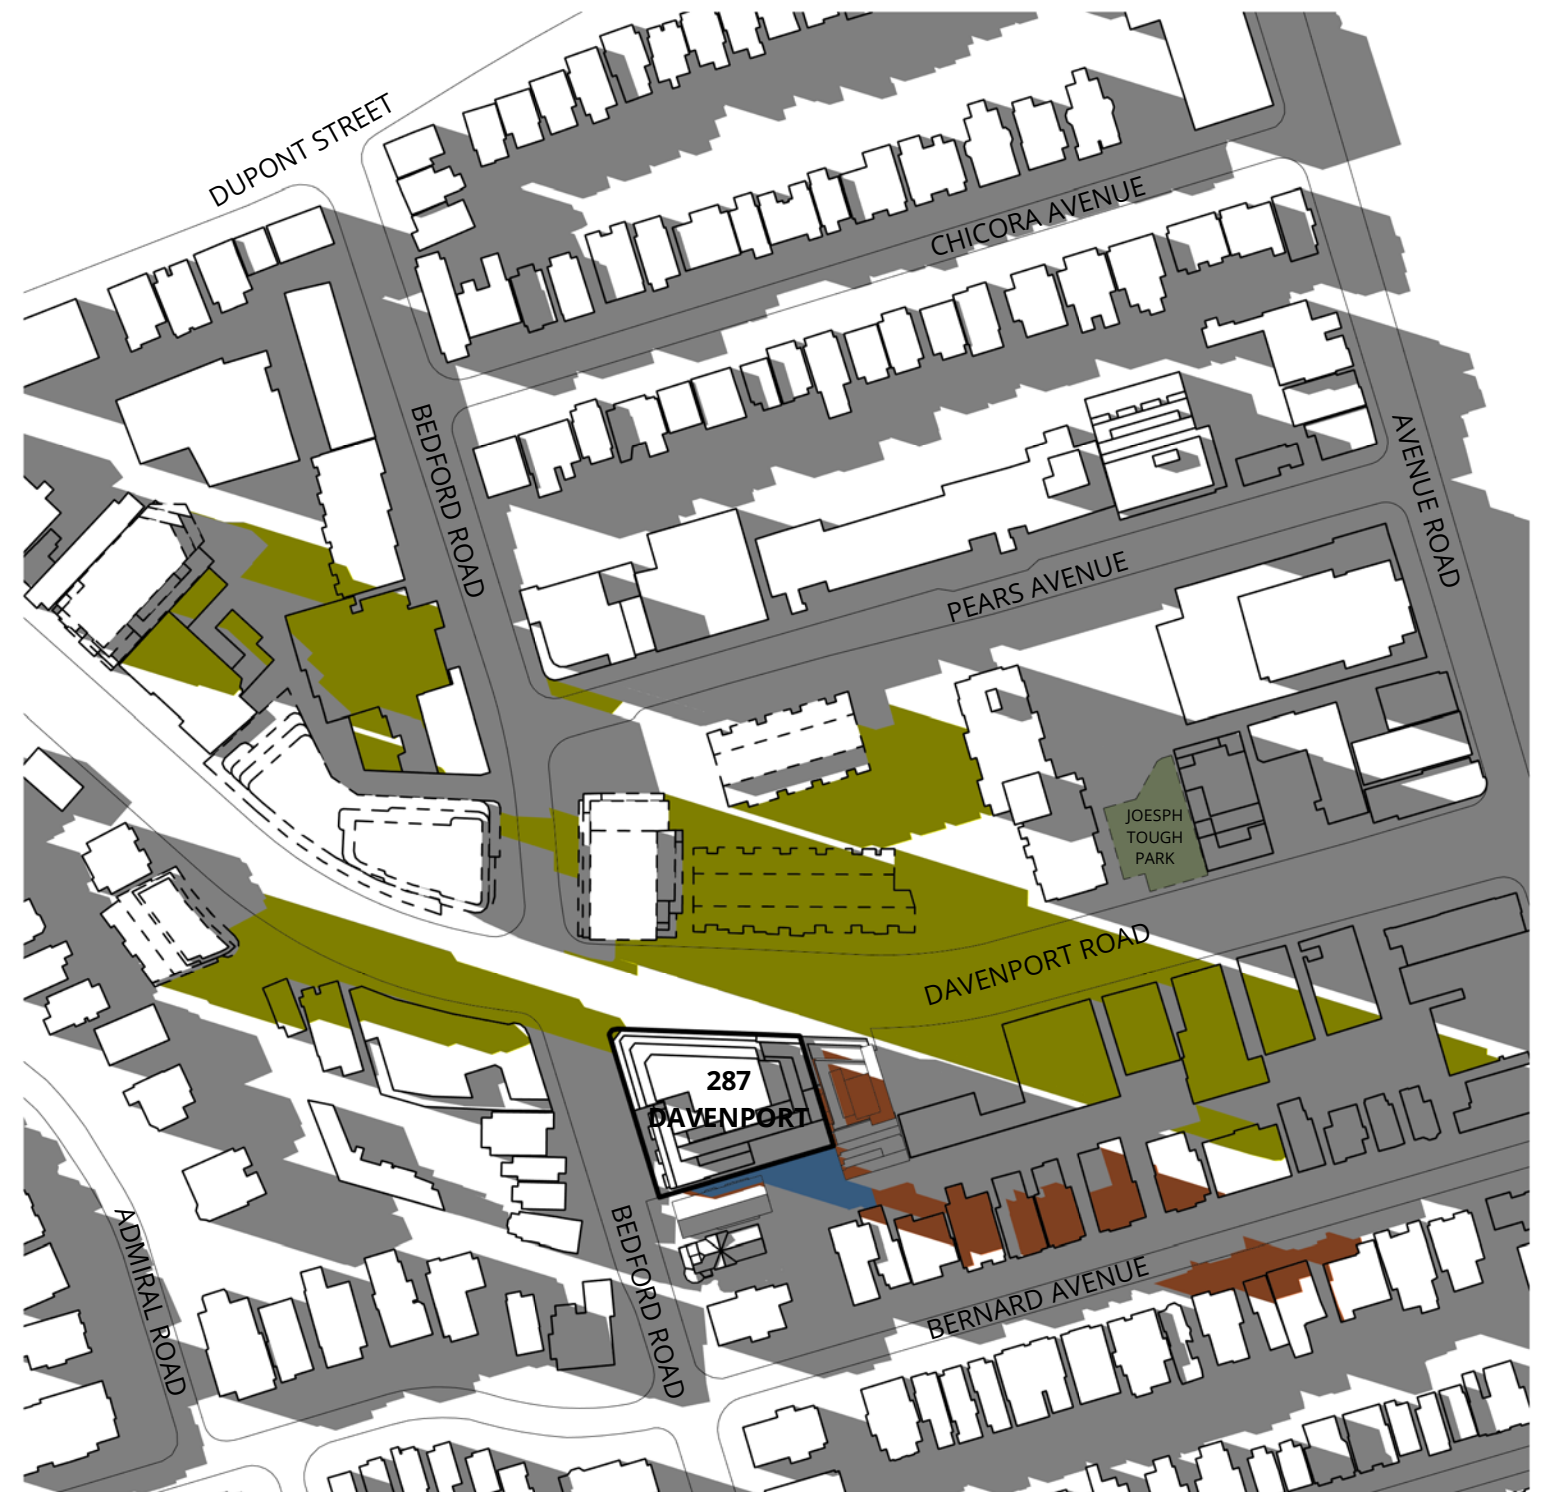

PROPOSED - JUNE 21 - 6 18pm

- EXISTING SHADOW
- PROPOSED SHADOW
- AS OF RIGHT SHADOW
- APPROVED DEVELOPMENTS




1 : 2000





EXSITING - SEPTEMBER 21 - 9 18am

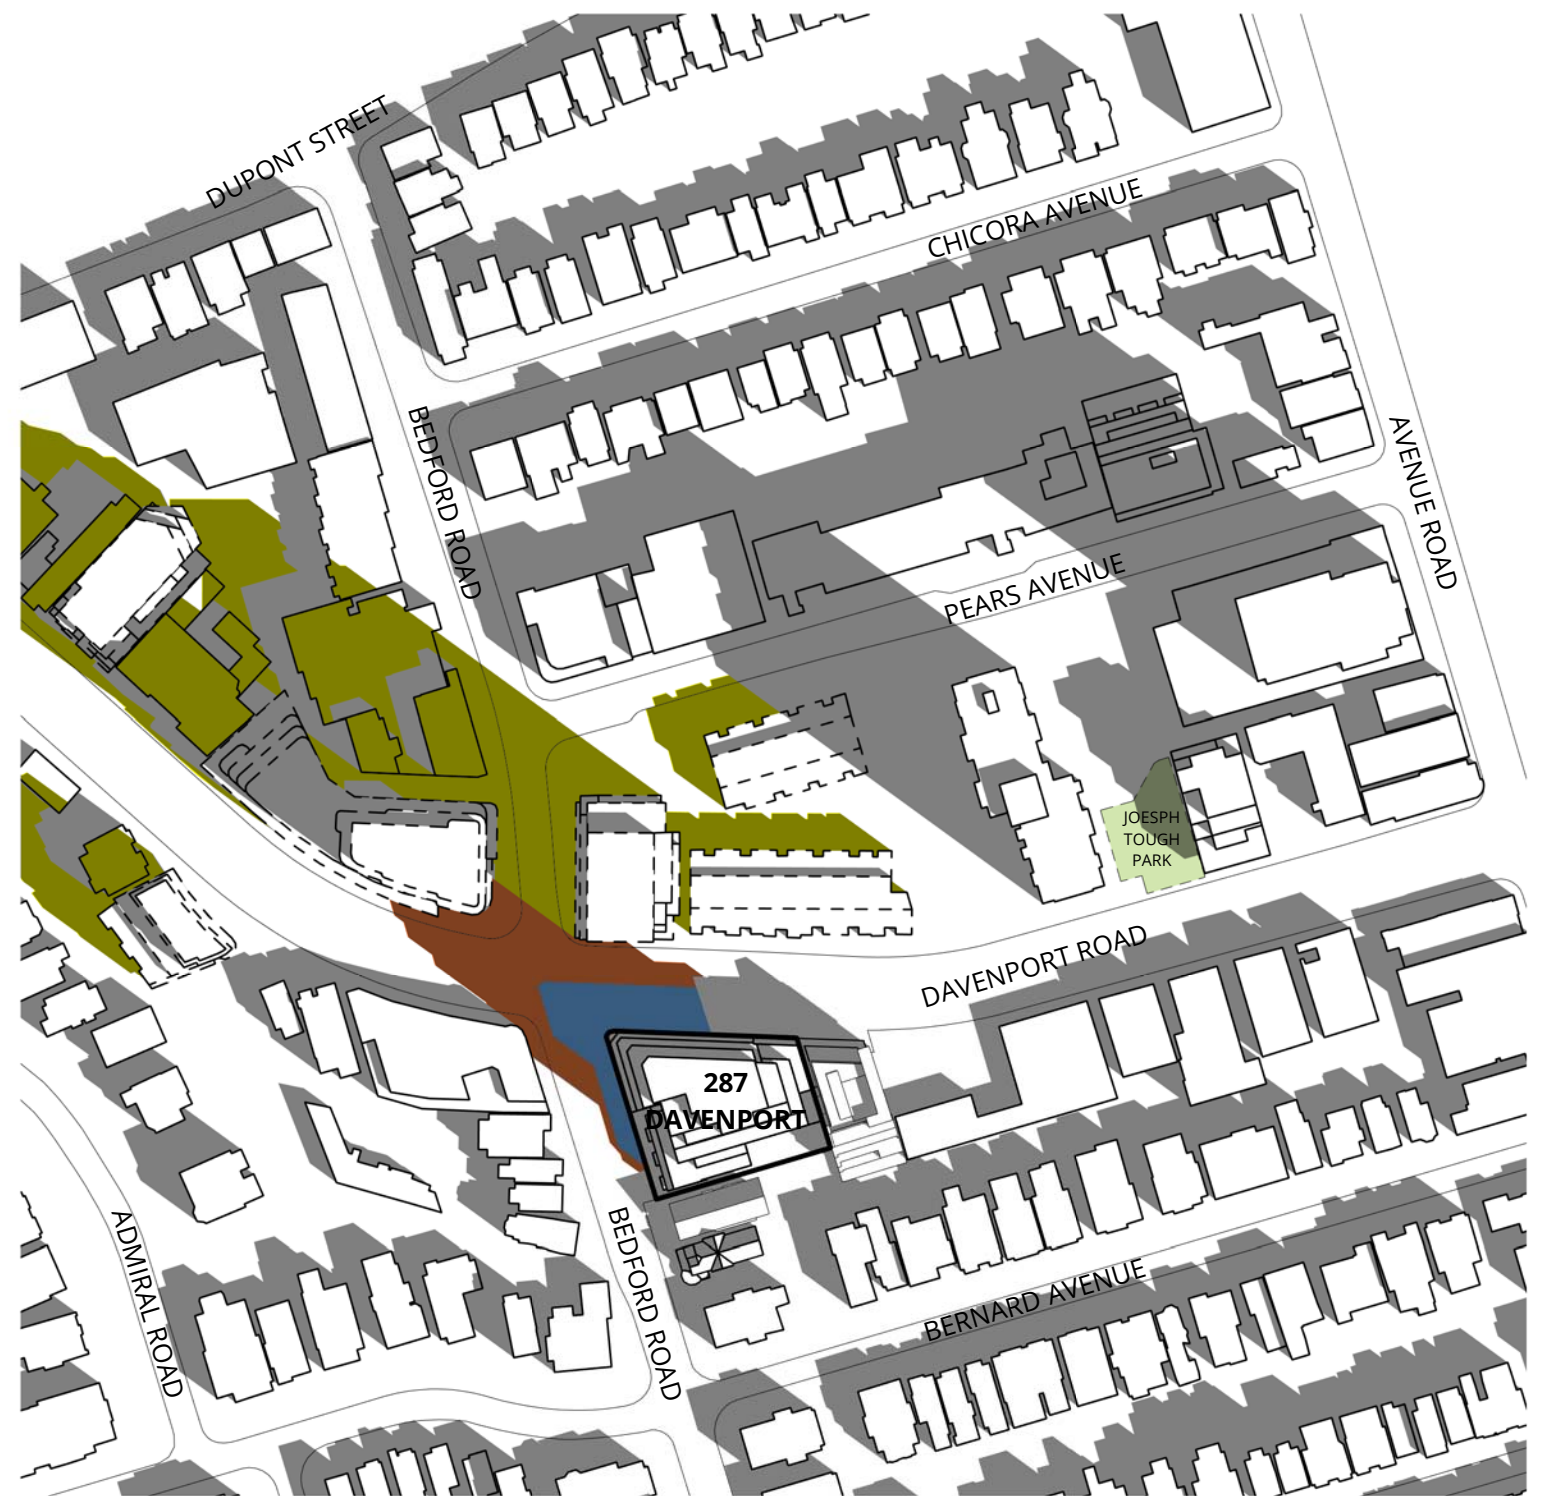

PROPOSED - SEPTEMBER 21 - 9 18am

- EXISTING SHADOW
- PROPOSED SHADOW
- AS OF RIGHT SHADOW
- APPROVED DEVELOPMENTS



1 : 2000





EXSITING - SEPTEMBER 21 - 10 18am



PROPOSED - SEPTEMBER 21 - 10 18am

- EXISTING SHADOW
- PROPOSED SHADOW
- AS OF RIGHT SHADOW
- APPROVED DEVELOPMENTS



1 : 2000