




CC35.11a - Confidential Appendix F Part 5 - made public on August 27, 2021

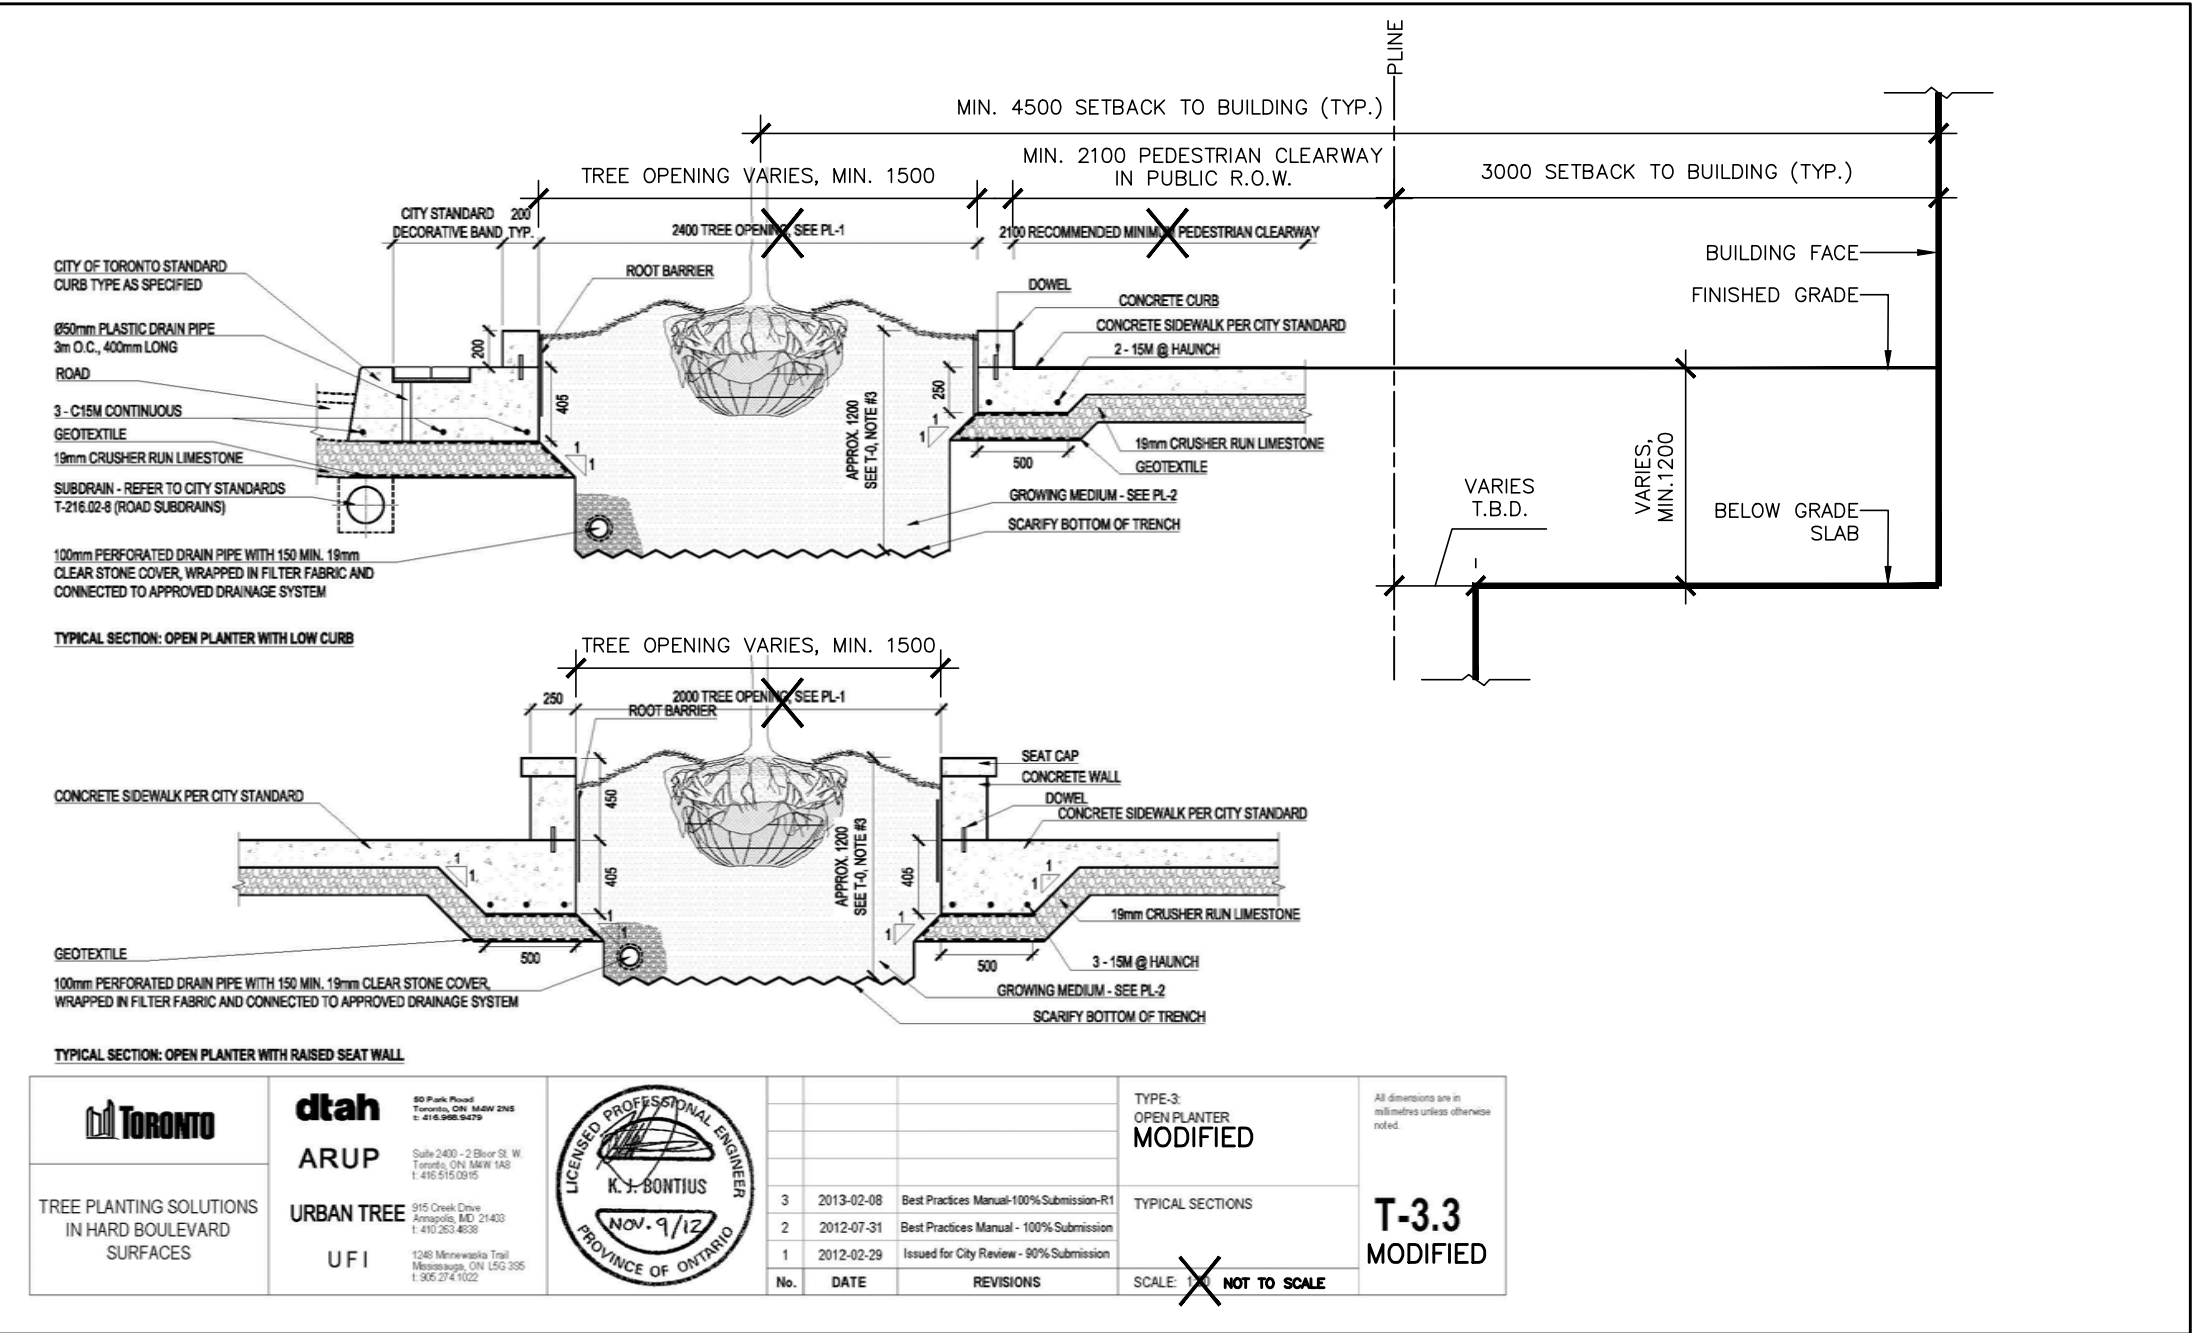

D1 - STREET TREE PLANTING IN OPEN PLANTER WITH CURB OR SEAT WALL TREATMENT (TYP.)

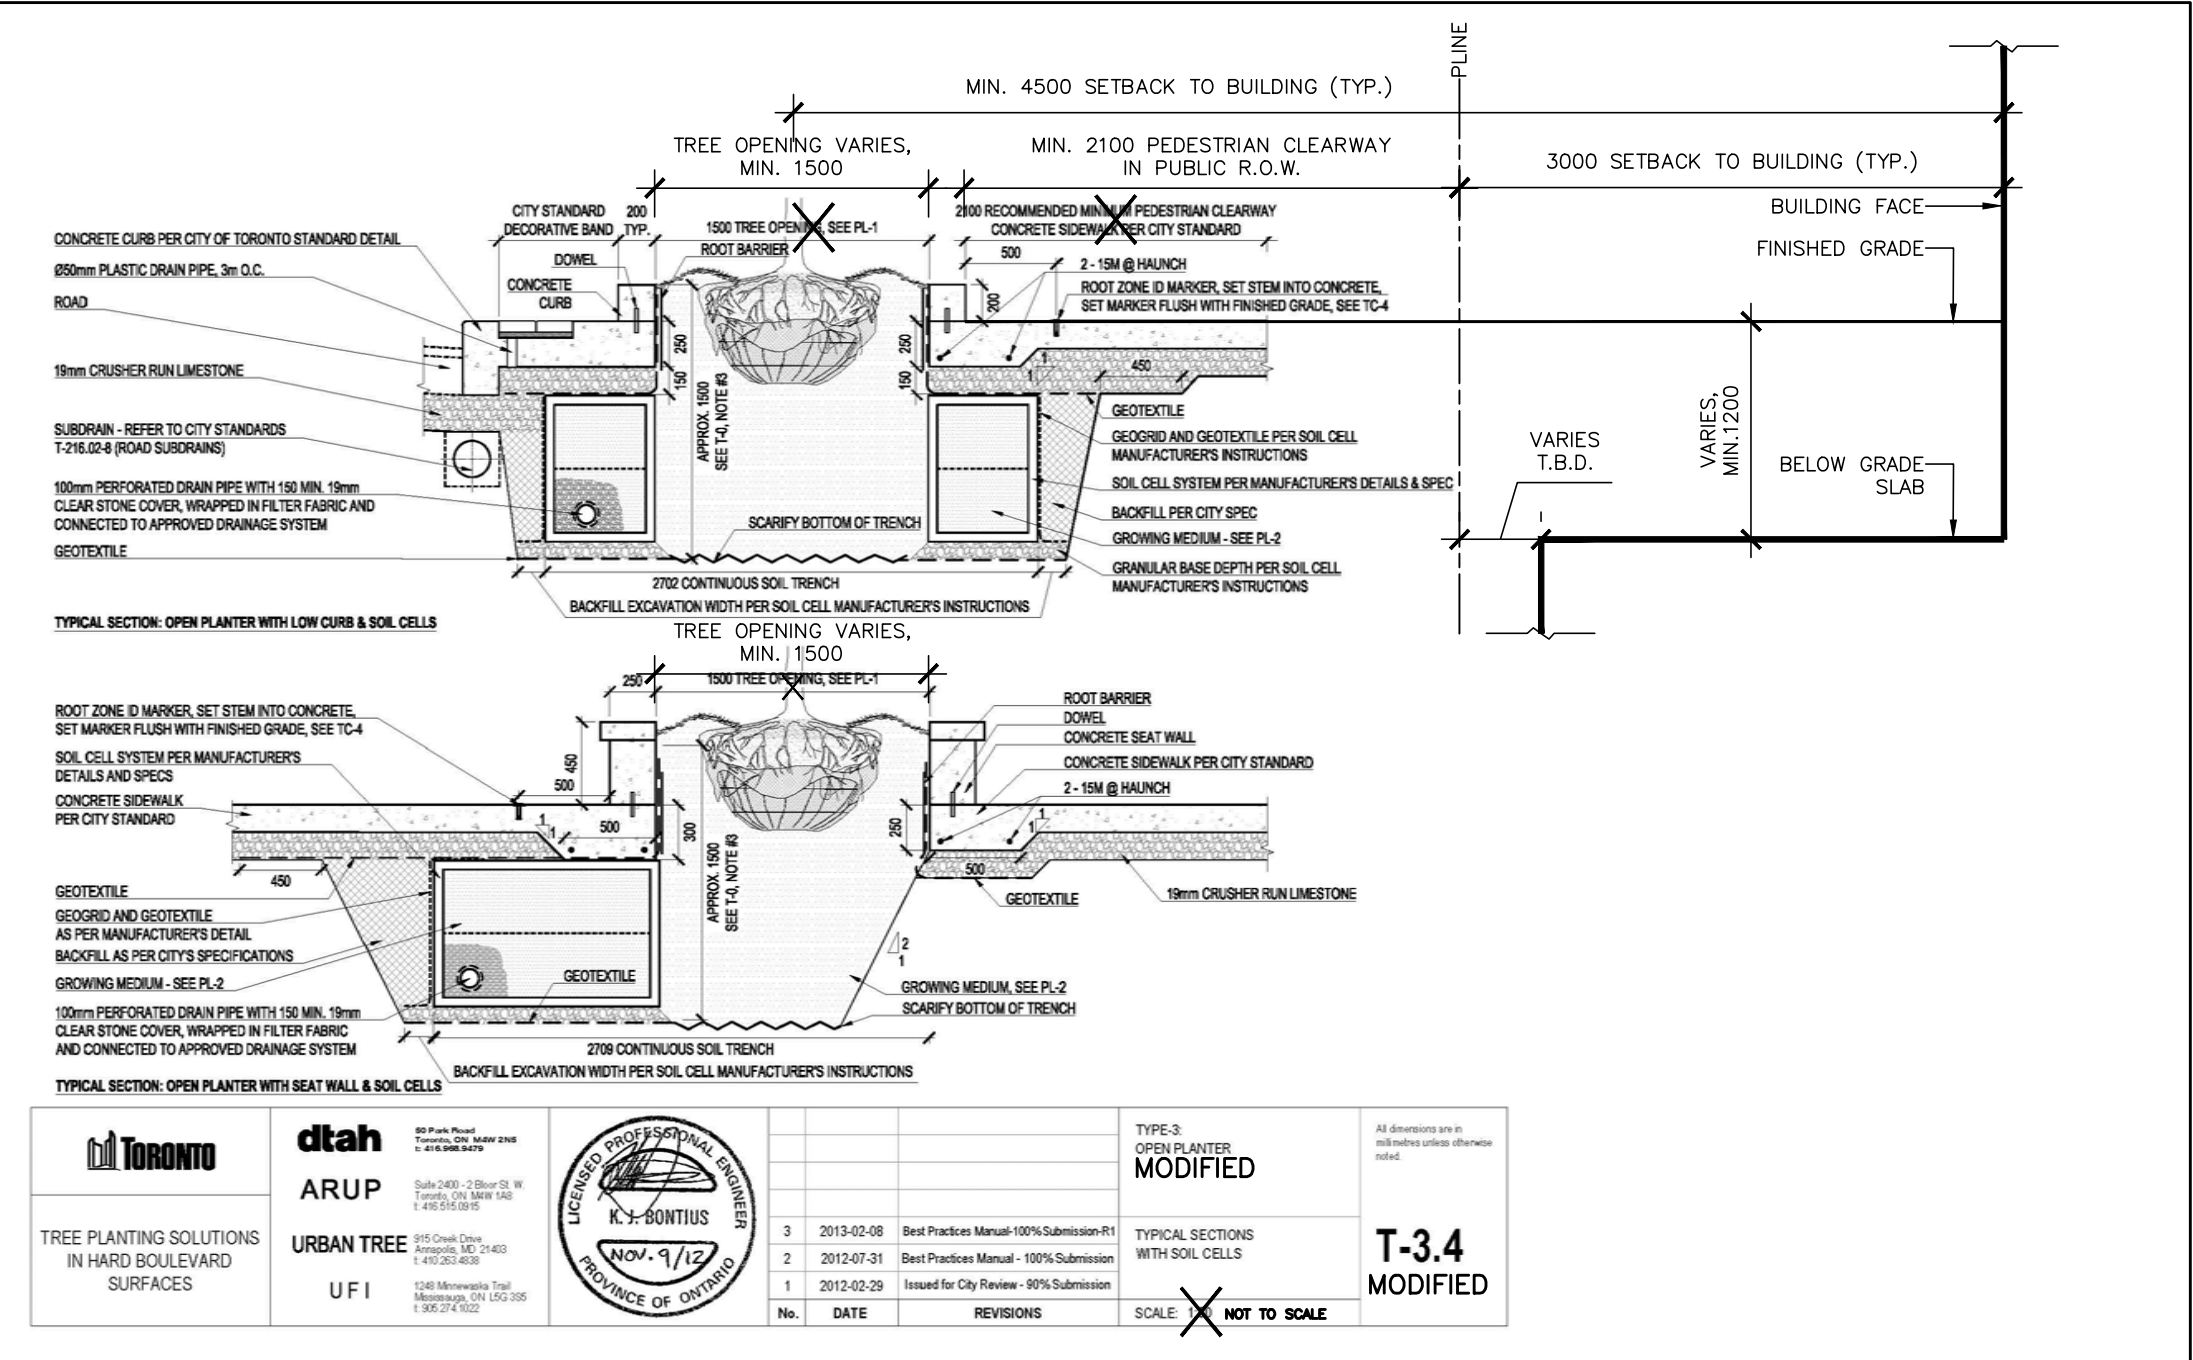

D2 - STREET TREE PLANTING IN OPEN PLANTER AND SOIL CELLS WITH CURB OR SEAT WALL TREATMENT (TYP.)

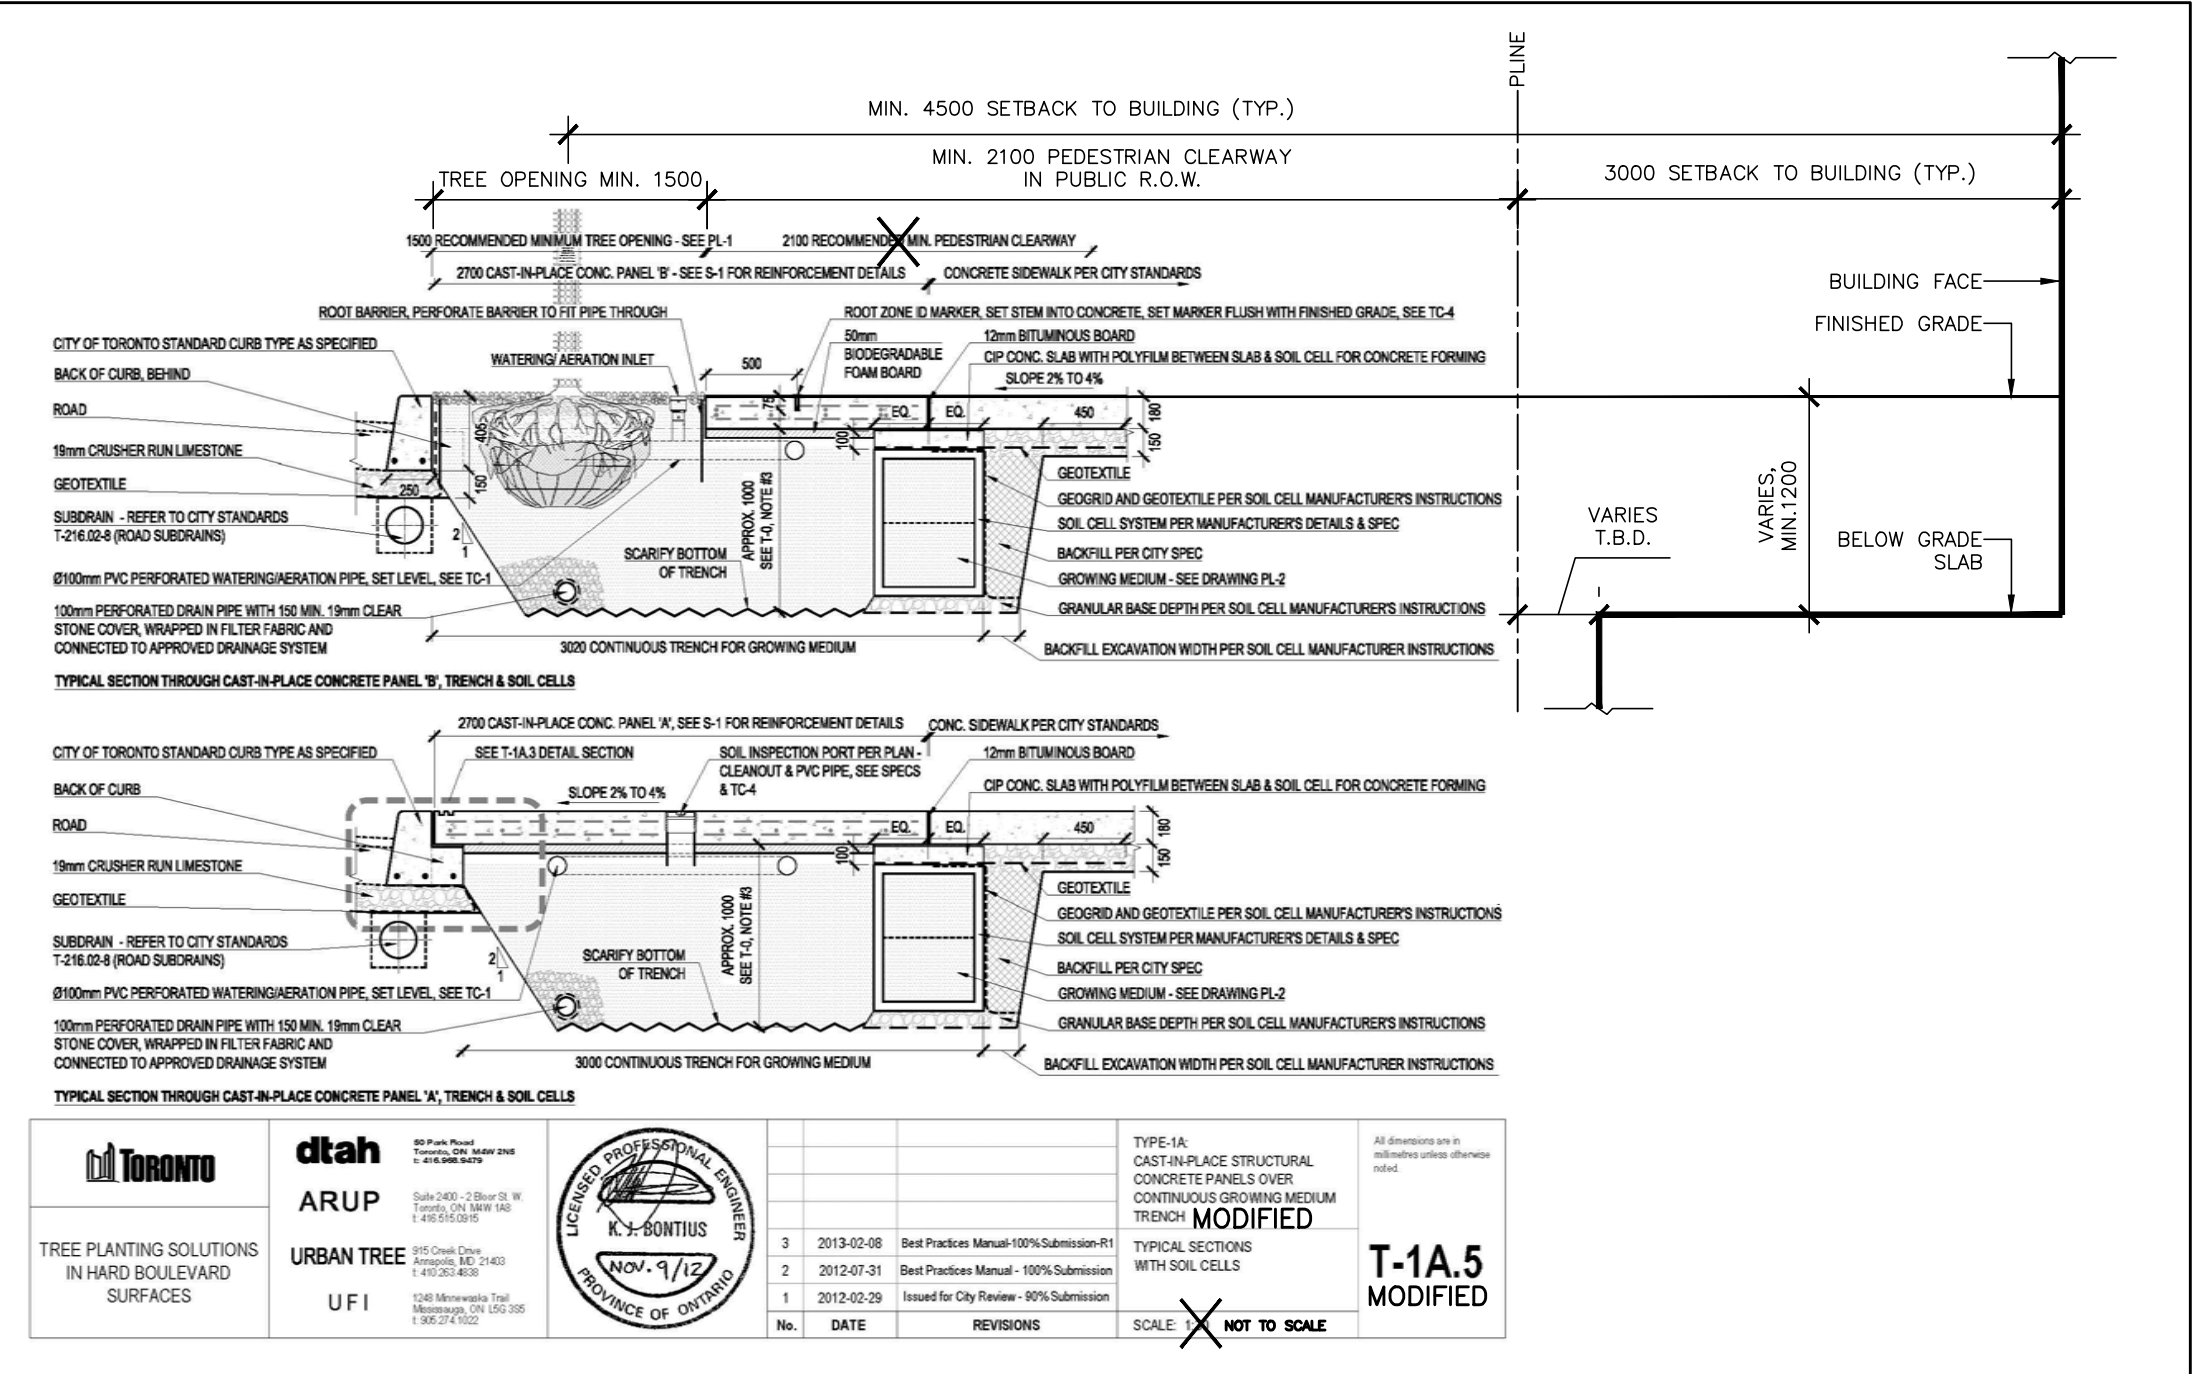

D3 - STREET TREE PLANTING IN TREE GRATE AND SOIL CELLS (TYP.)

ALL TREE PLANTING AND SOIL VOLUME LOCATIONS SHOWN ON THE PLAN ARE PRELIMINARY AND WILL BE SUBJECT TO THE DETAILED DESIGN PROCESS. TREE LOCATIONS THAT HAVE A HIGH DEGREE OF UNCERTAINTY WITH RESPECT TO FEASIBILITY HAVE BEEN NOTED SEPARATELY AND WILL BE RE-EVALUATED AT THE APPROPRIATE TIMES.

Key Plan




Legend

- Notes:
- Typical tree planting details are selected from the City of Toronto Tree Planting Solutions in Hard Boulevard Surfaces Best Practices Manual.
 - Tree planting detailing will be subject to change in response to the various approvals and detailed design processes.

No	Date	Revisions	By
3.0	June 16, 2021	Confidential and Without Prejudice Submission #3 - For 3.95 Settlement	JSJ
2.0	Apr 28, 2021	Confidential and Without Prejudice Submission #2 - For 3.95 Settlement	JSJ
1.0	Nov 03, 2020	Confidential and Without Prejudice Submission #1	JSJ

This drawing, as an instrument of service, is provided by, and is the property of The MBTW Group. The contractor shall check and verify all dimensions and report all errors and omissions to the Landscape Architect whose seal is affixed to this drawing before proceeding with the work. This drawing is not to be scaled.

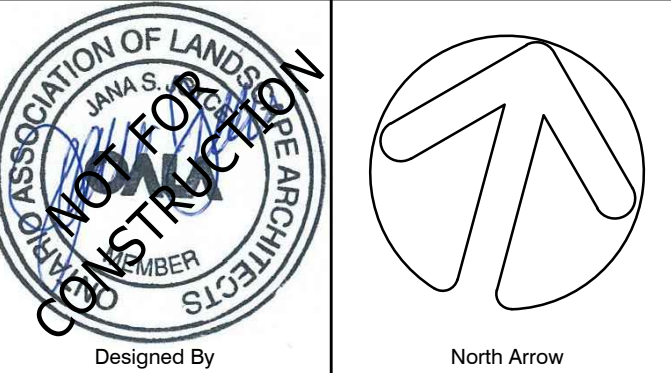

the mbtw group
landscape architecture | urban design | design solutions | construction | post design | interior design
2850 Woodbine Ave., Unit 1A | Toronto, Ontario, Canada M8L 1G8
T: (416) 448-7767 | F: (416) 448-1801 | www.mbtw-td.com

Project Name:

1880 Eglinton Avenue
/ Golden Mile

Municipality:

Scarborough, ON

Sheet Title:

Typical Sections
*Subject to Change

Designed: JJ	Drawn: MC	Scale: Not to Scale	Drawing No.: L-4
Date of Drawing: October 2020	Job No.: CPR004		