




# Appendix C - Site Plan Map

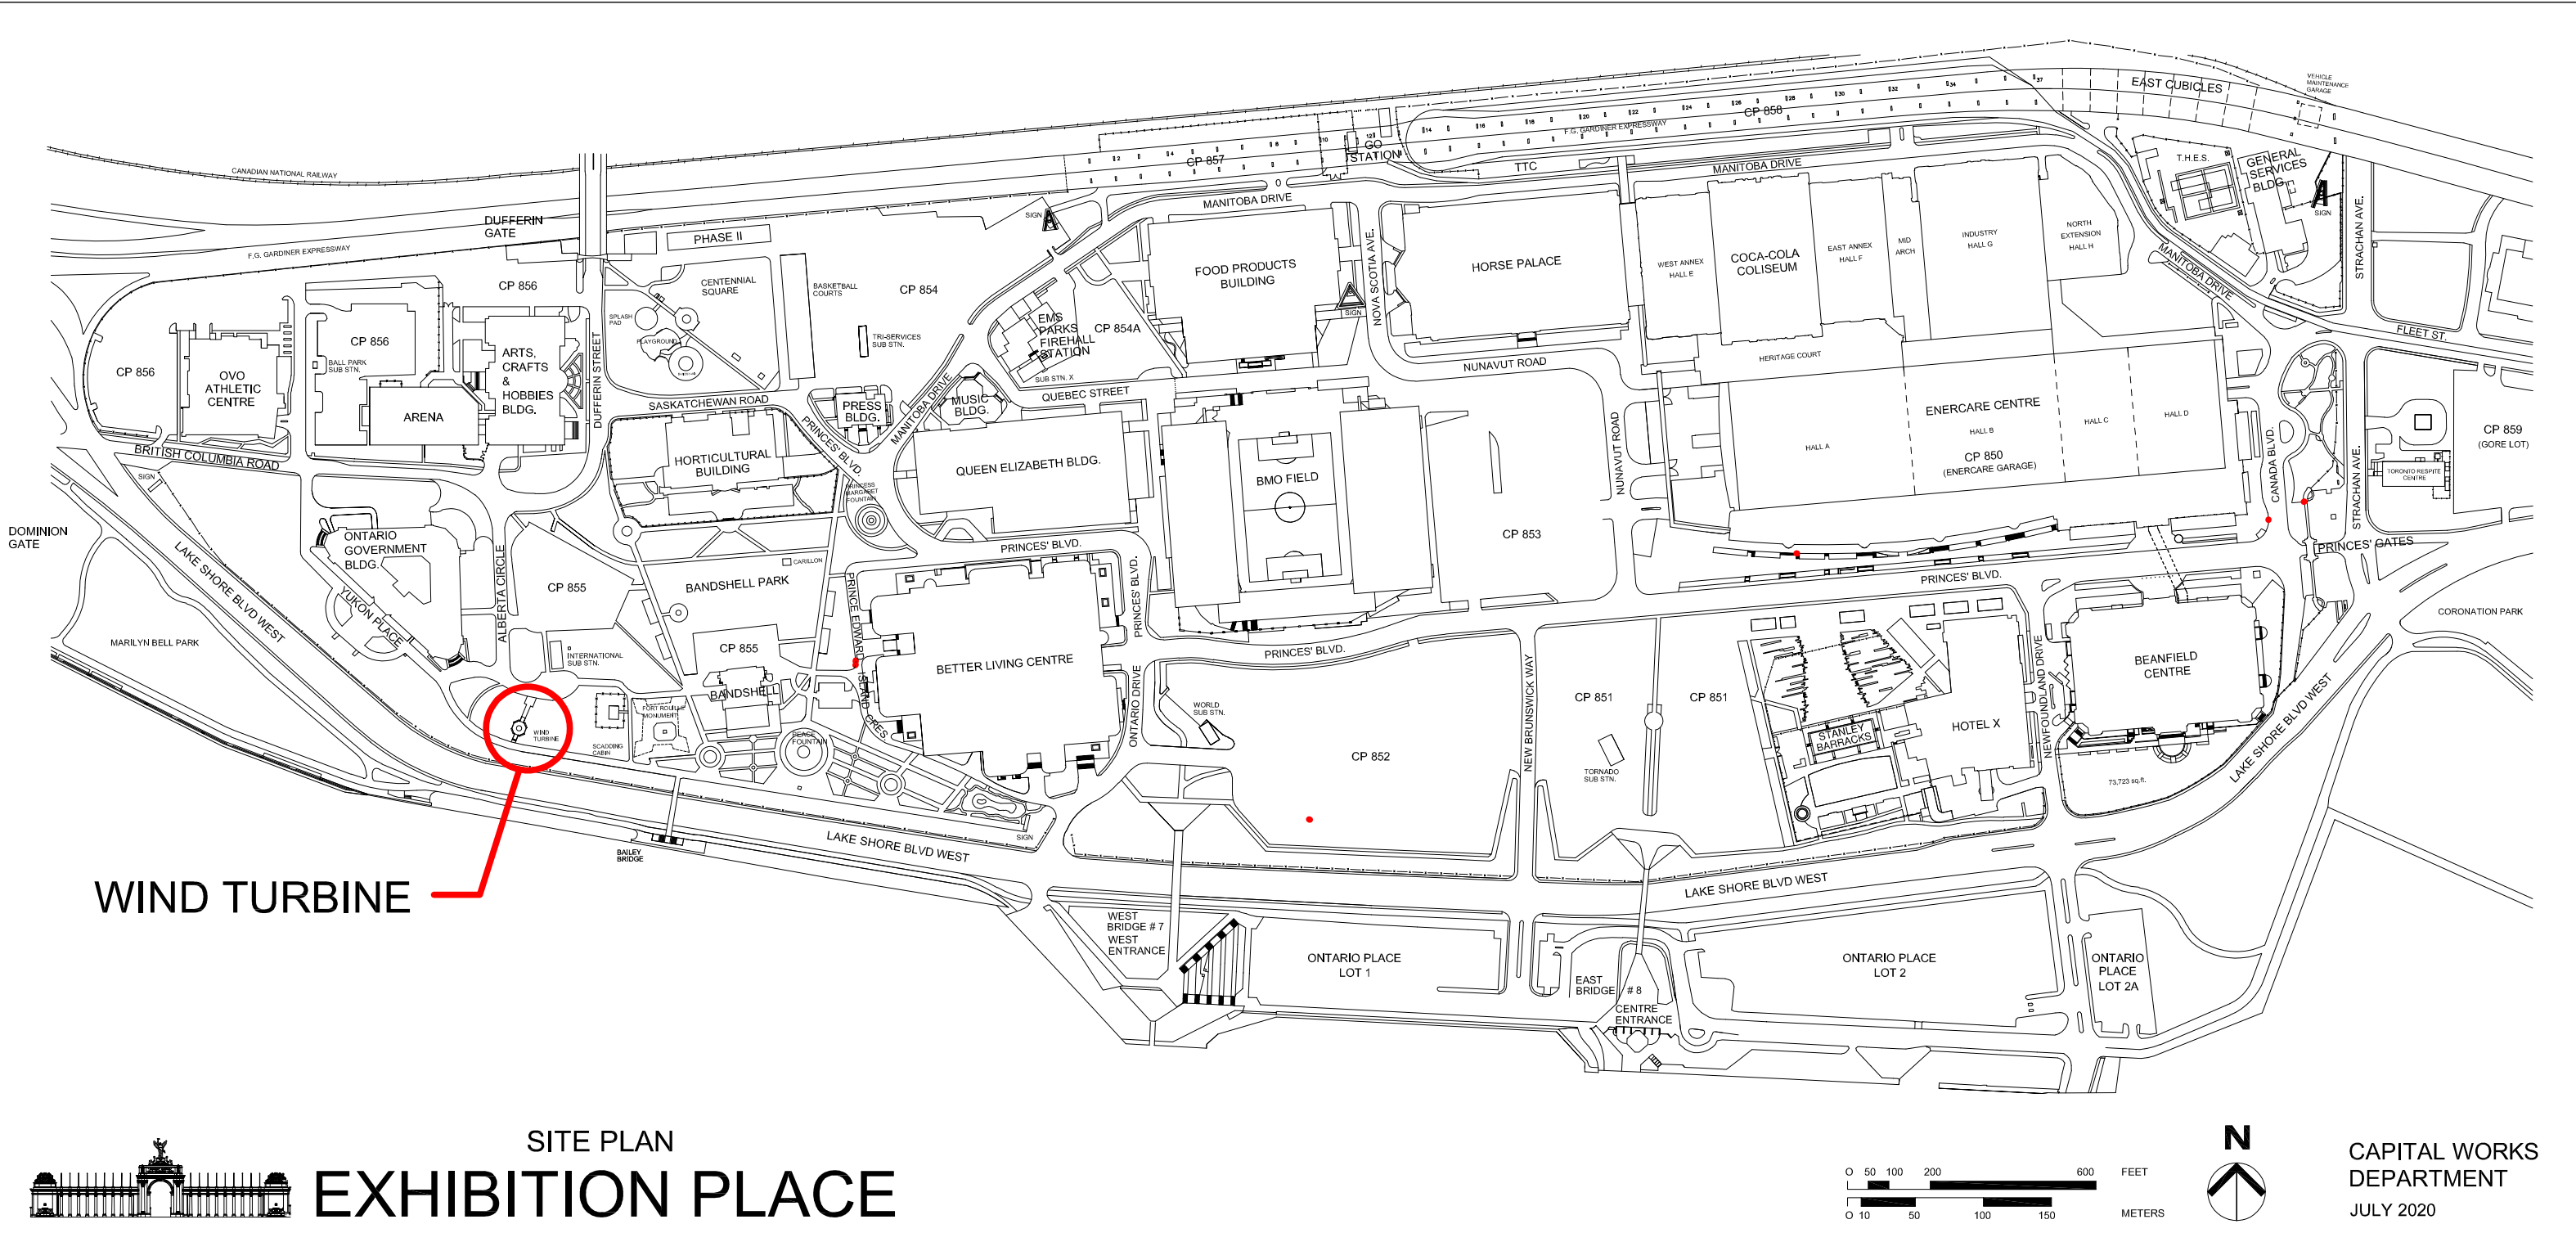

WIND TURBINE

SITE PLAN

EXHIBITION PLACE

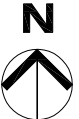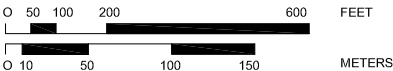

CAPITAL WORKS  
DEPARTMENT  
JULY 2020