




PB21.5

**Intention to Designate under Part IV,
Section 29 of the Ontario Heritage Act
Alterations to a Heritage Property and
Authority to Enter into a Heritage
Easement Agreement - 2365 Bayview
Avenue**

PB21.5 2365 Bayview Avenue

This location map is for information purposes only; the exact boundaries of the property are not shown. The arrow marks the location of the property, the Frank P. Wood estate at 2365 Bayview Avenue, on the east side of Bayview Avenue, north of Lawrence Avenue.

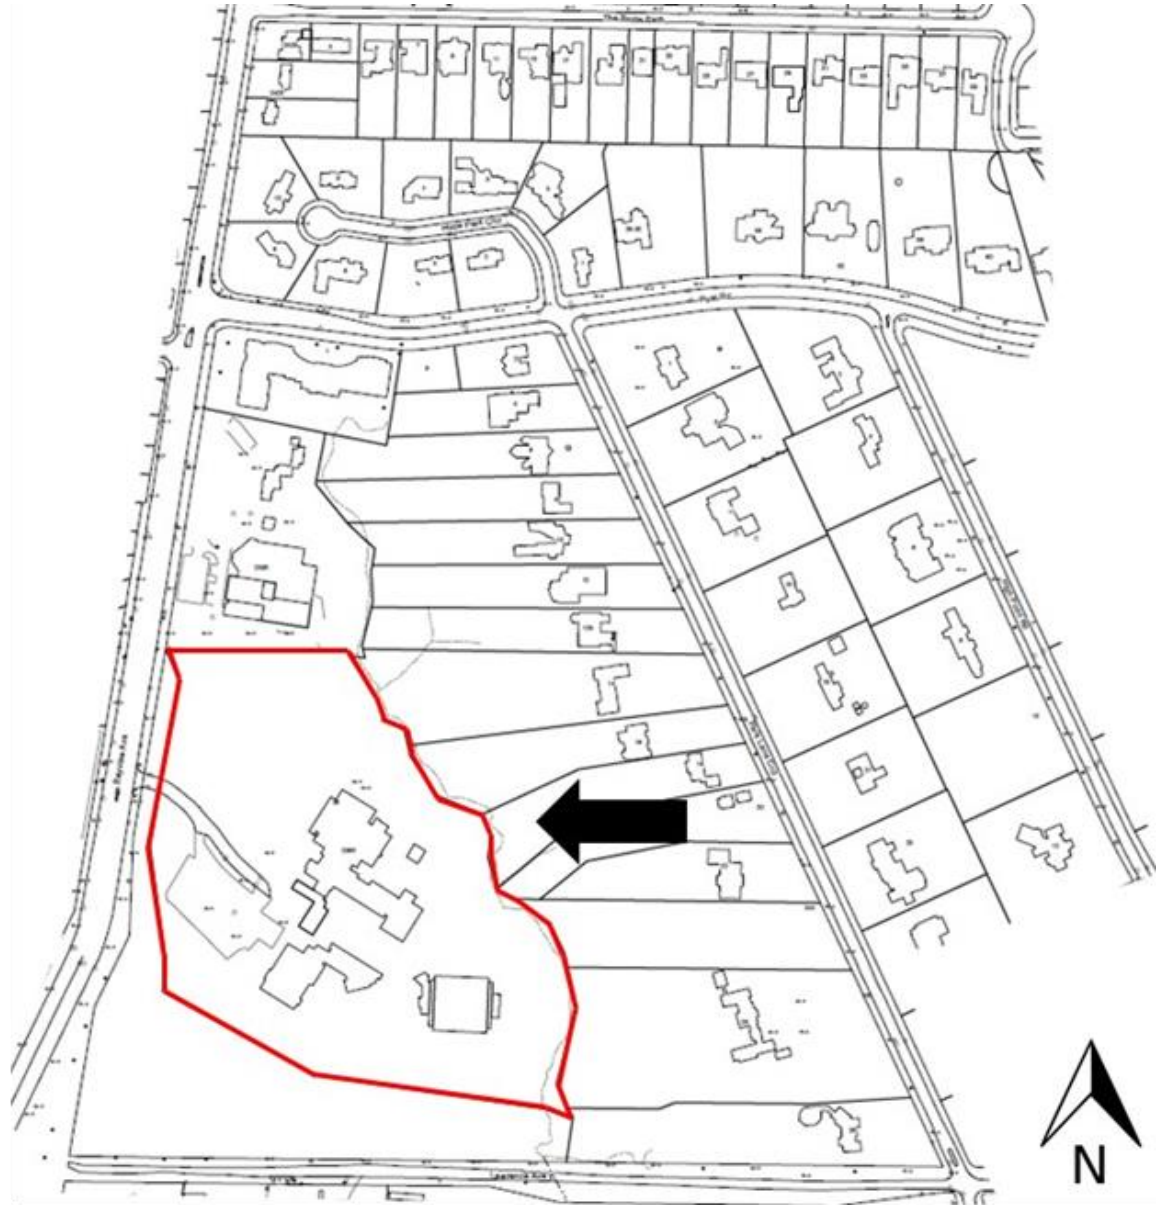

PB21.5
2365 Bayview Avenue



Aerial view, 1947 (above), showing the original buildings of the Frank P. Wood Estate, indicated by the arrow, and a current view (right) of the property and its development as the Crescent School



PB21.5
2365 Bayview Avenue



Frank P. Wood estate, forecourt, west façade of the main house with service-garage building to the left, (above) and east façade with glazed sunroom and terrace facing the formal lawn (right)

PB21.5 2365 Bayview Avenue



Service-barage building facing the entry forecourt, south façade (above) and north and west façades (top right) and garage building, west and south facades, (bottom right)

PB21.5
2365 Bayview Avenue



Log cabin commissioned by Emma Wood as a painting studio (above) and view of the ravine landscape with the log cabin (right)



PB21.5
2365 Bayview Avenue




Frank Porter Wood, c. 1924 and
the "Portrait of Isaak Abrahaamsz",
1626, by Frans Hals



PB21.5 2365 Bayview Avenue




View of the estate and school buildings from the entrance at Bayview Avenue (above) and aerial view of the neighbourhood context

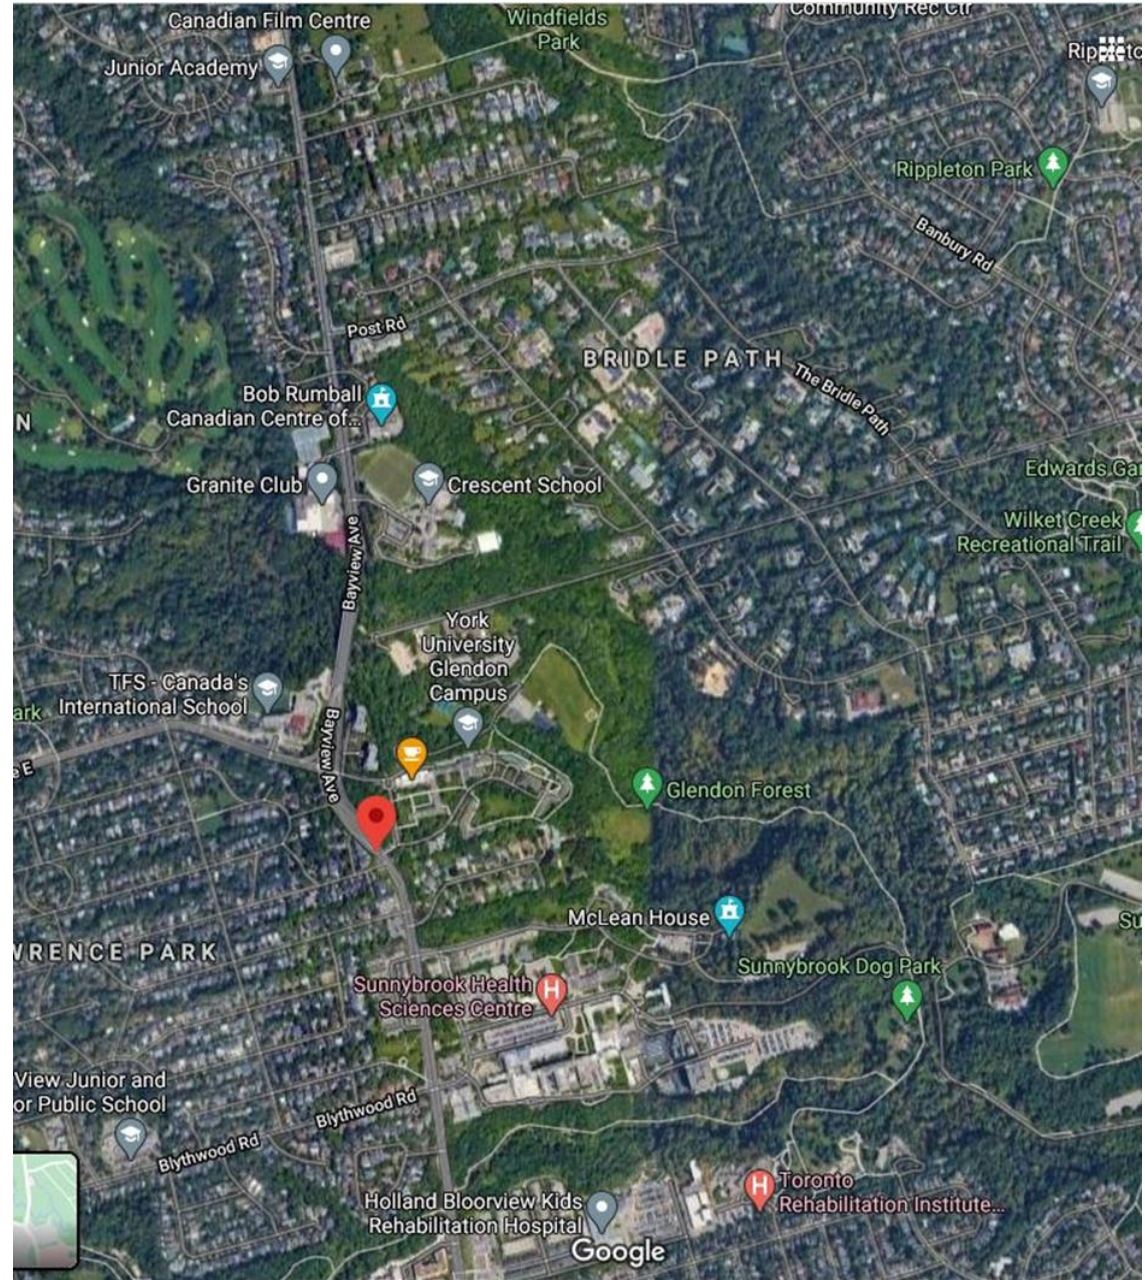


PB21.5 2365 Bayview Avenue

Site Plan

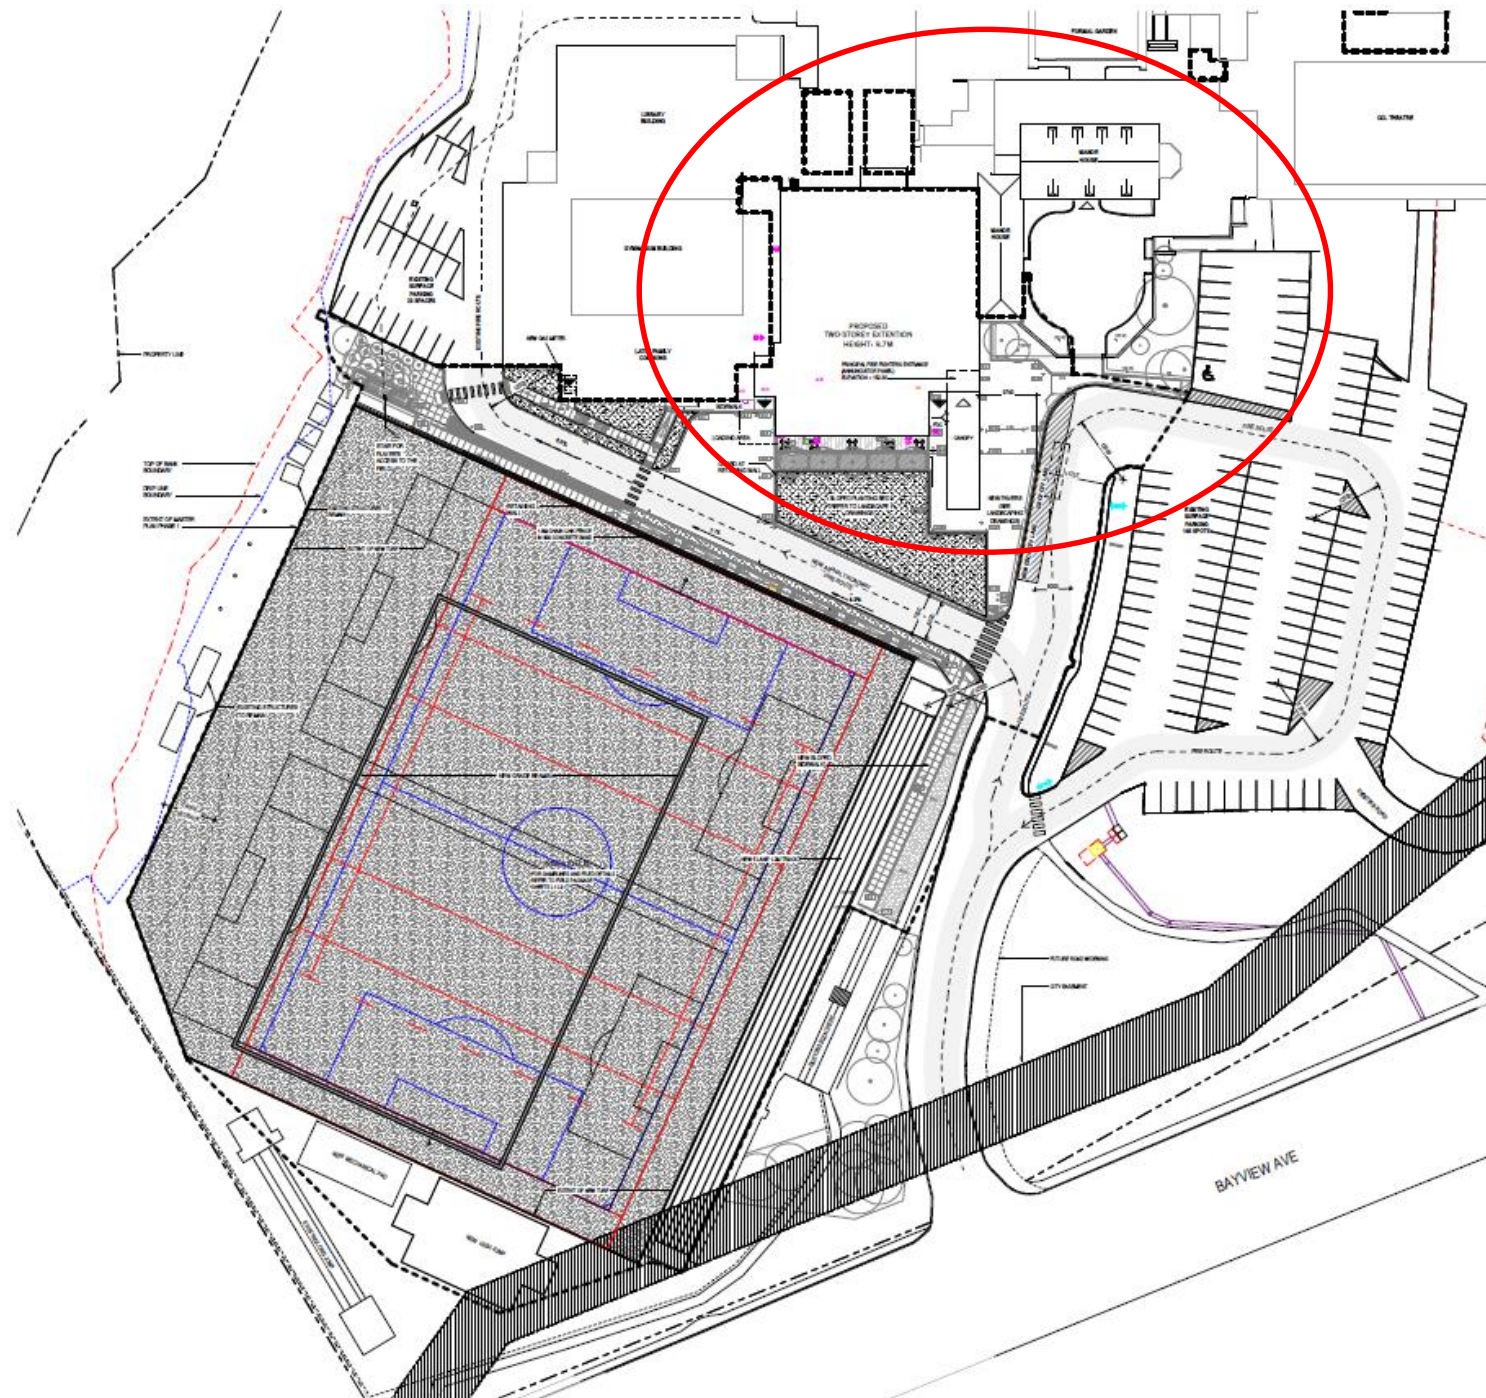

PB21.5 2365 Bayview Avenue

Site Plan Detail

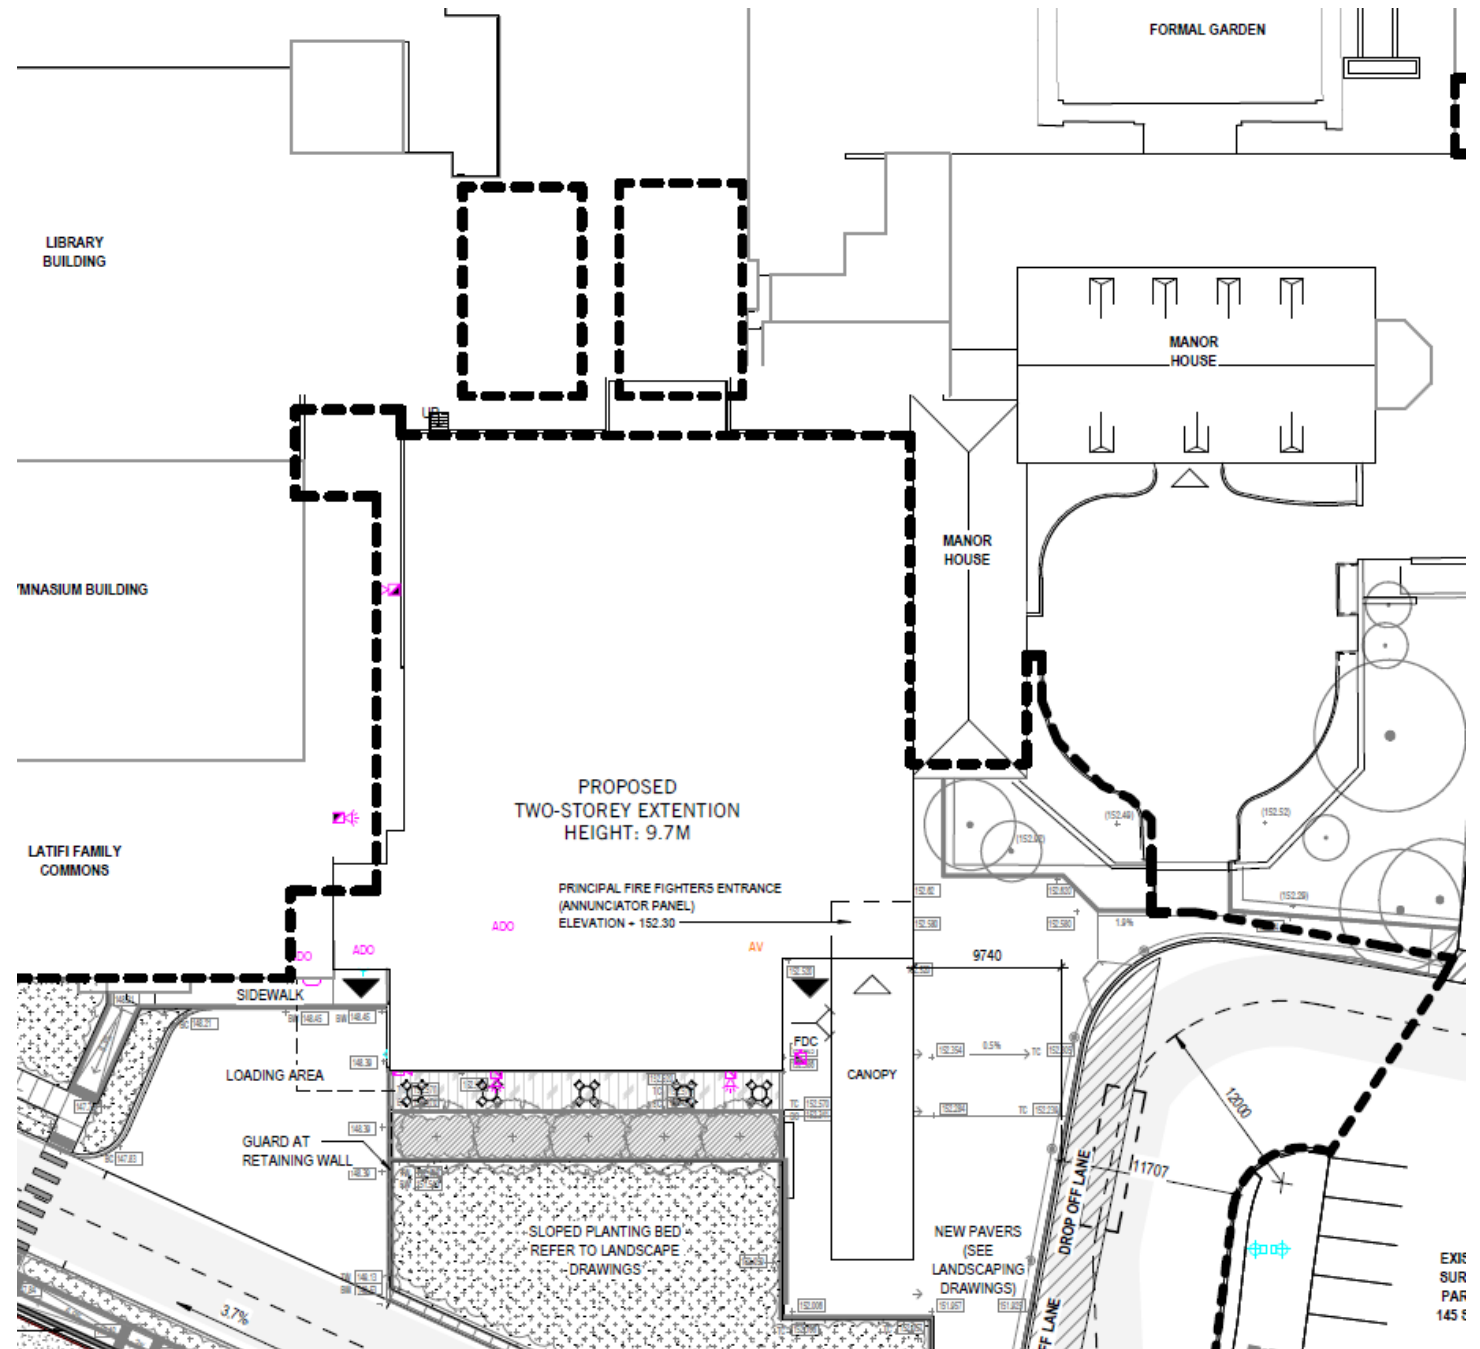

PB21.5
2365 Bayview Avenue



Rendering – Bird's-
Eye View


PB21.5 2365 Bayview Avenue

Rendering –
Detailed View



PB21.5

2365 Bayview Avenue

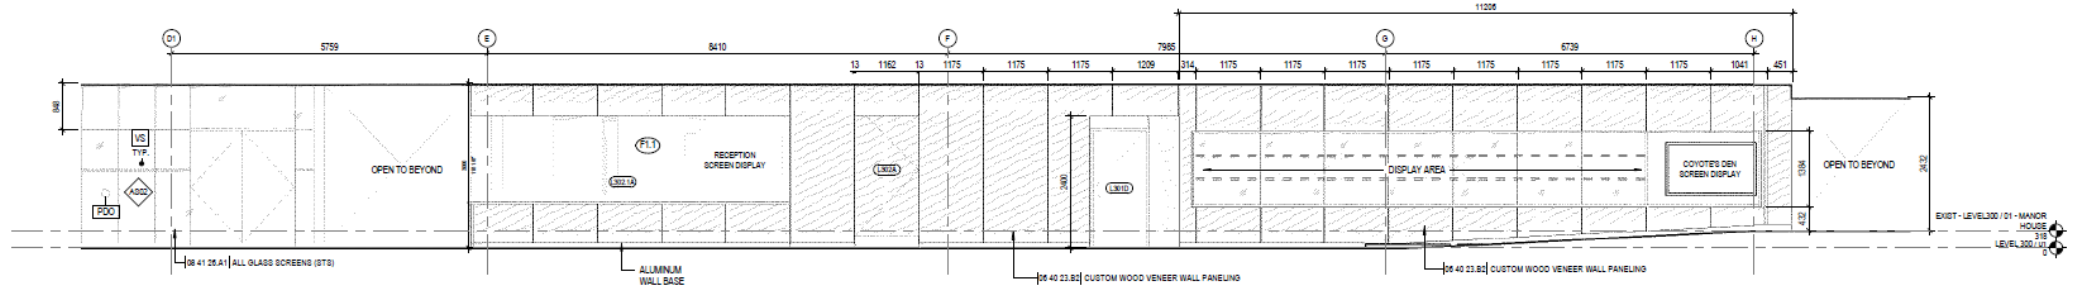

E1 GALLERIA AND RECEPTION - NORTH ELEVATION
1:50



D1 GALLERIA AND RECEPTION - SOUTH ELEVATION
1:50

Interior elevation drawings