

14-105

**187 King St. E.
& 65 George St.
Toronto, ON**



AUGUST 9, 2021

CORE

CORE ARCHITECTS INC
130 Queens Quay East Suite 700
Toronto ON Canada M5A 0P6

Tel 416 343 0400
Fax 416 343 0401
info@corearchitects.com
COREARCHITECTS.COM

KING ST. EAST

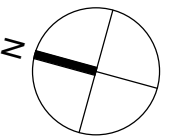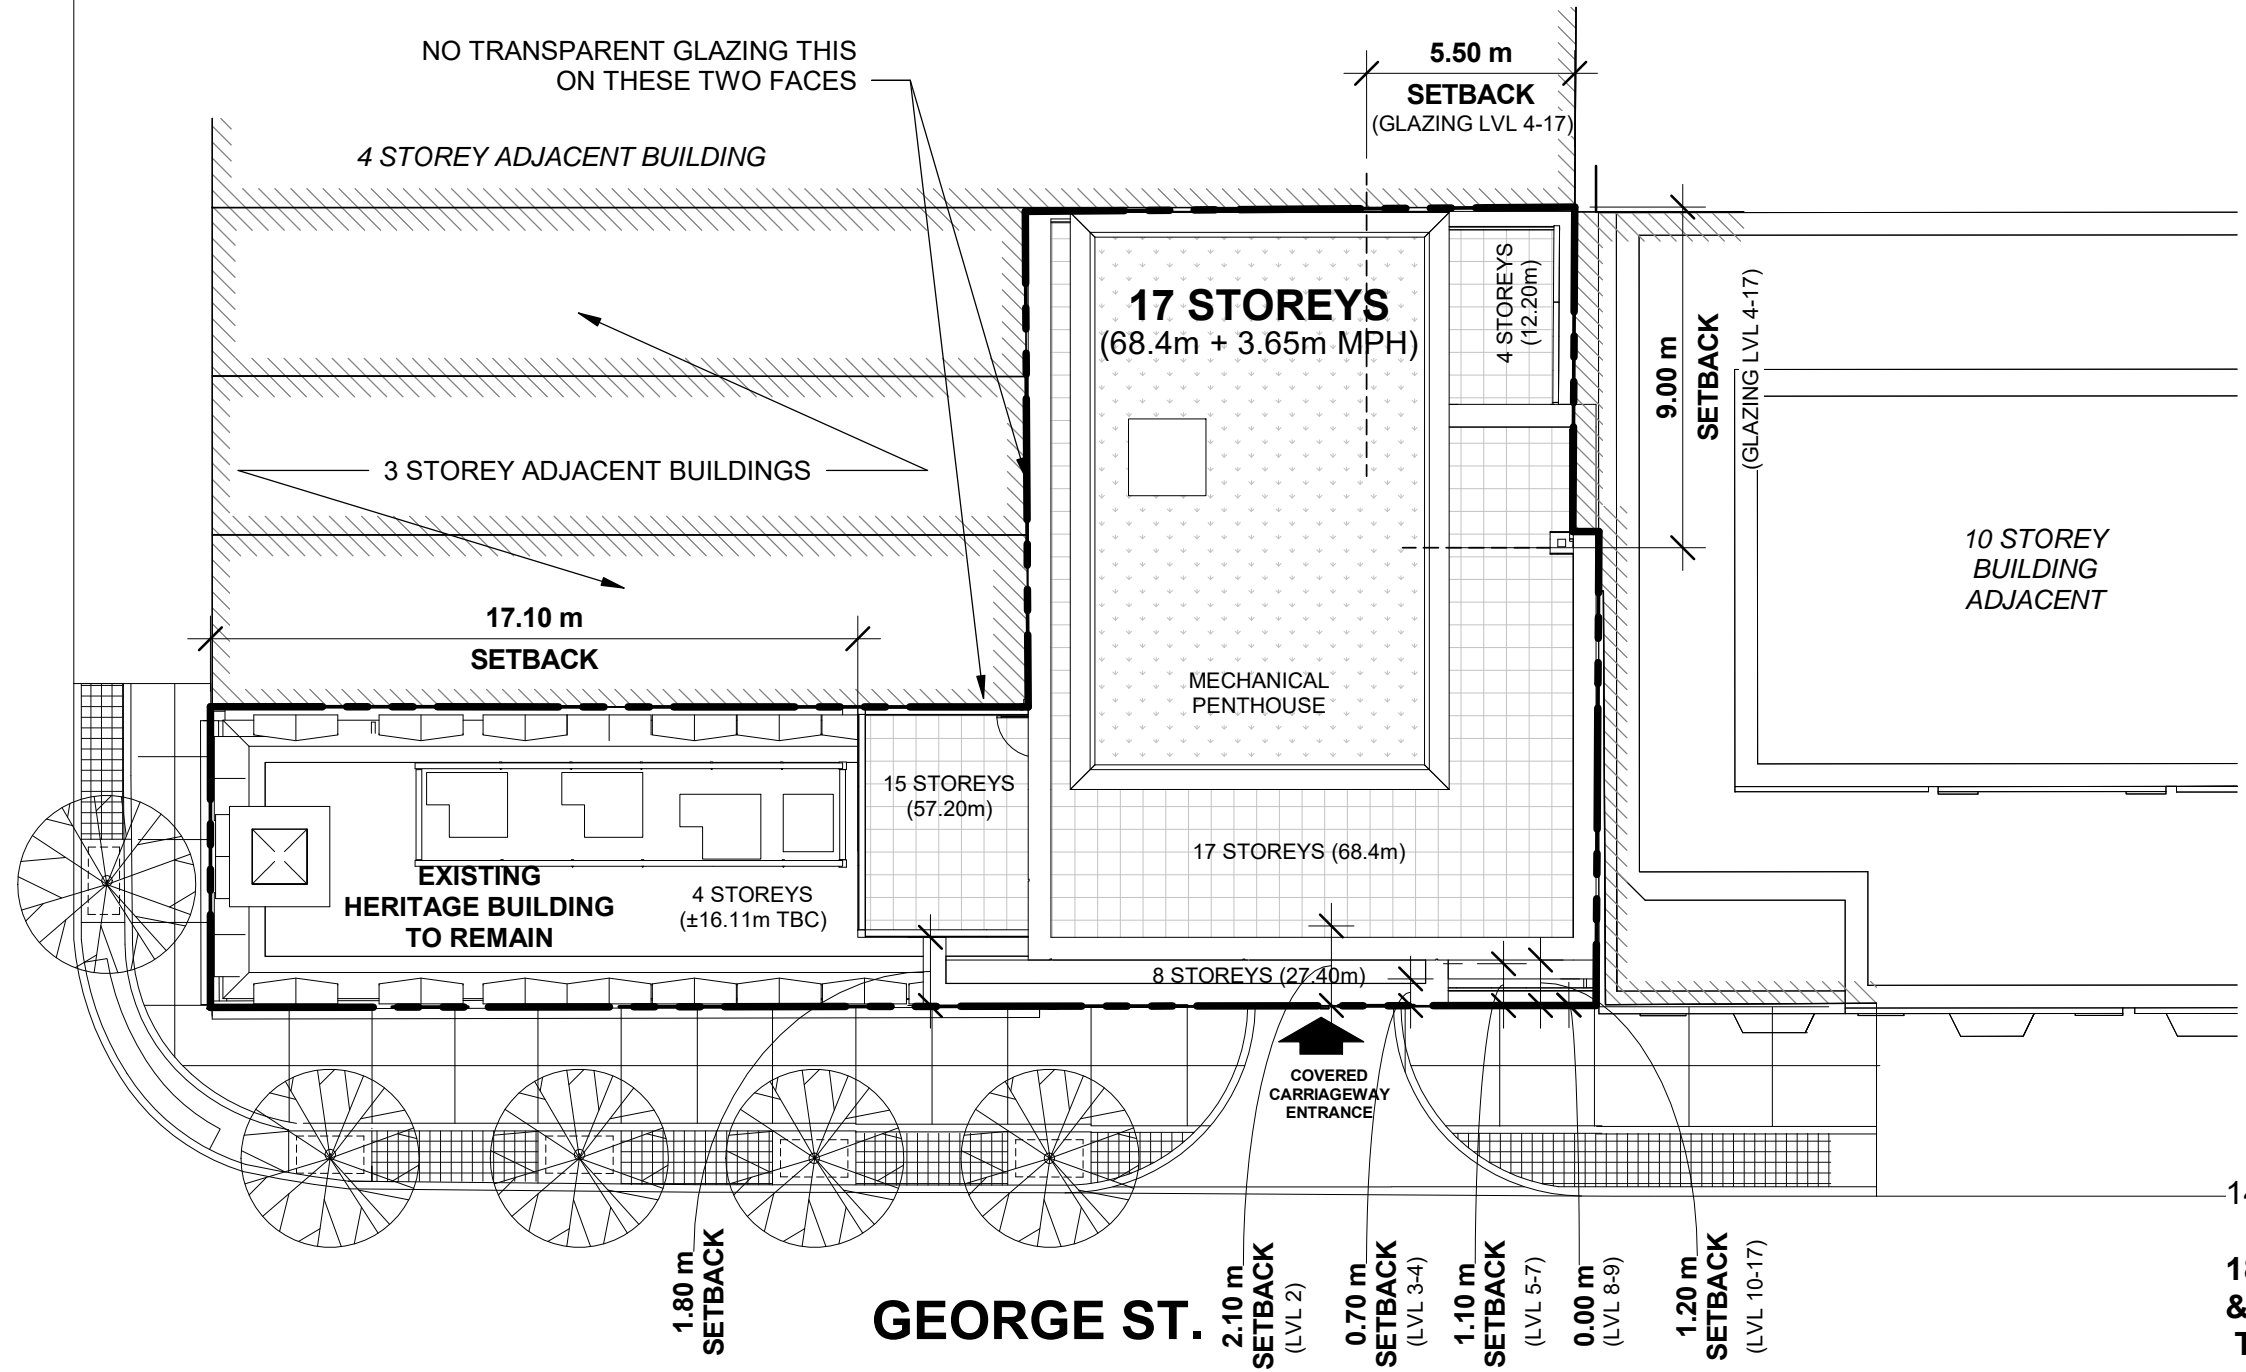

1 : 200
SITE PLAN



CORE

CORE ARCHITECTS INC
 130 Queens Quay East Suite 700
 Toronto ON Canada M5A 0P6

Tel 416 343 0400
 Fax 416 343 0401
 info@corearchitects.com
 COREARCHITECTS.COM

187 King St. E.
 & 65 George St.
 Toronto, ON

AUGUST 9, 2021

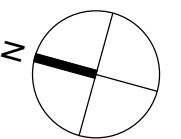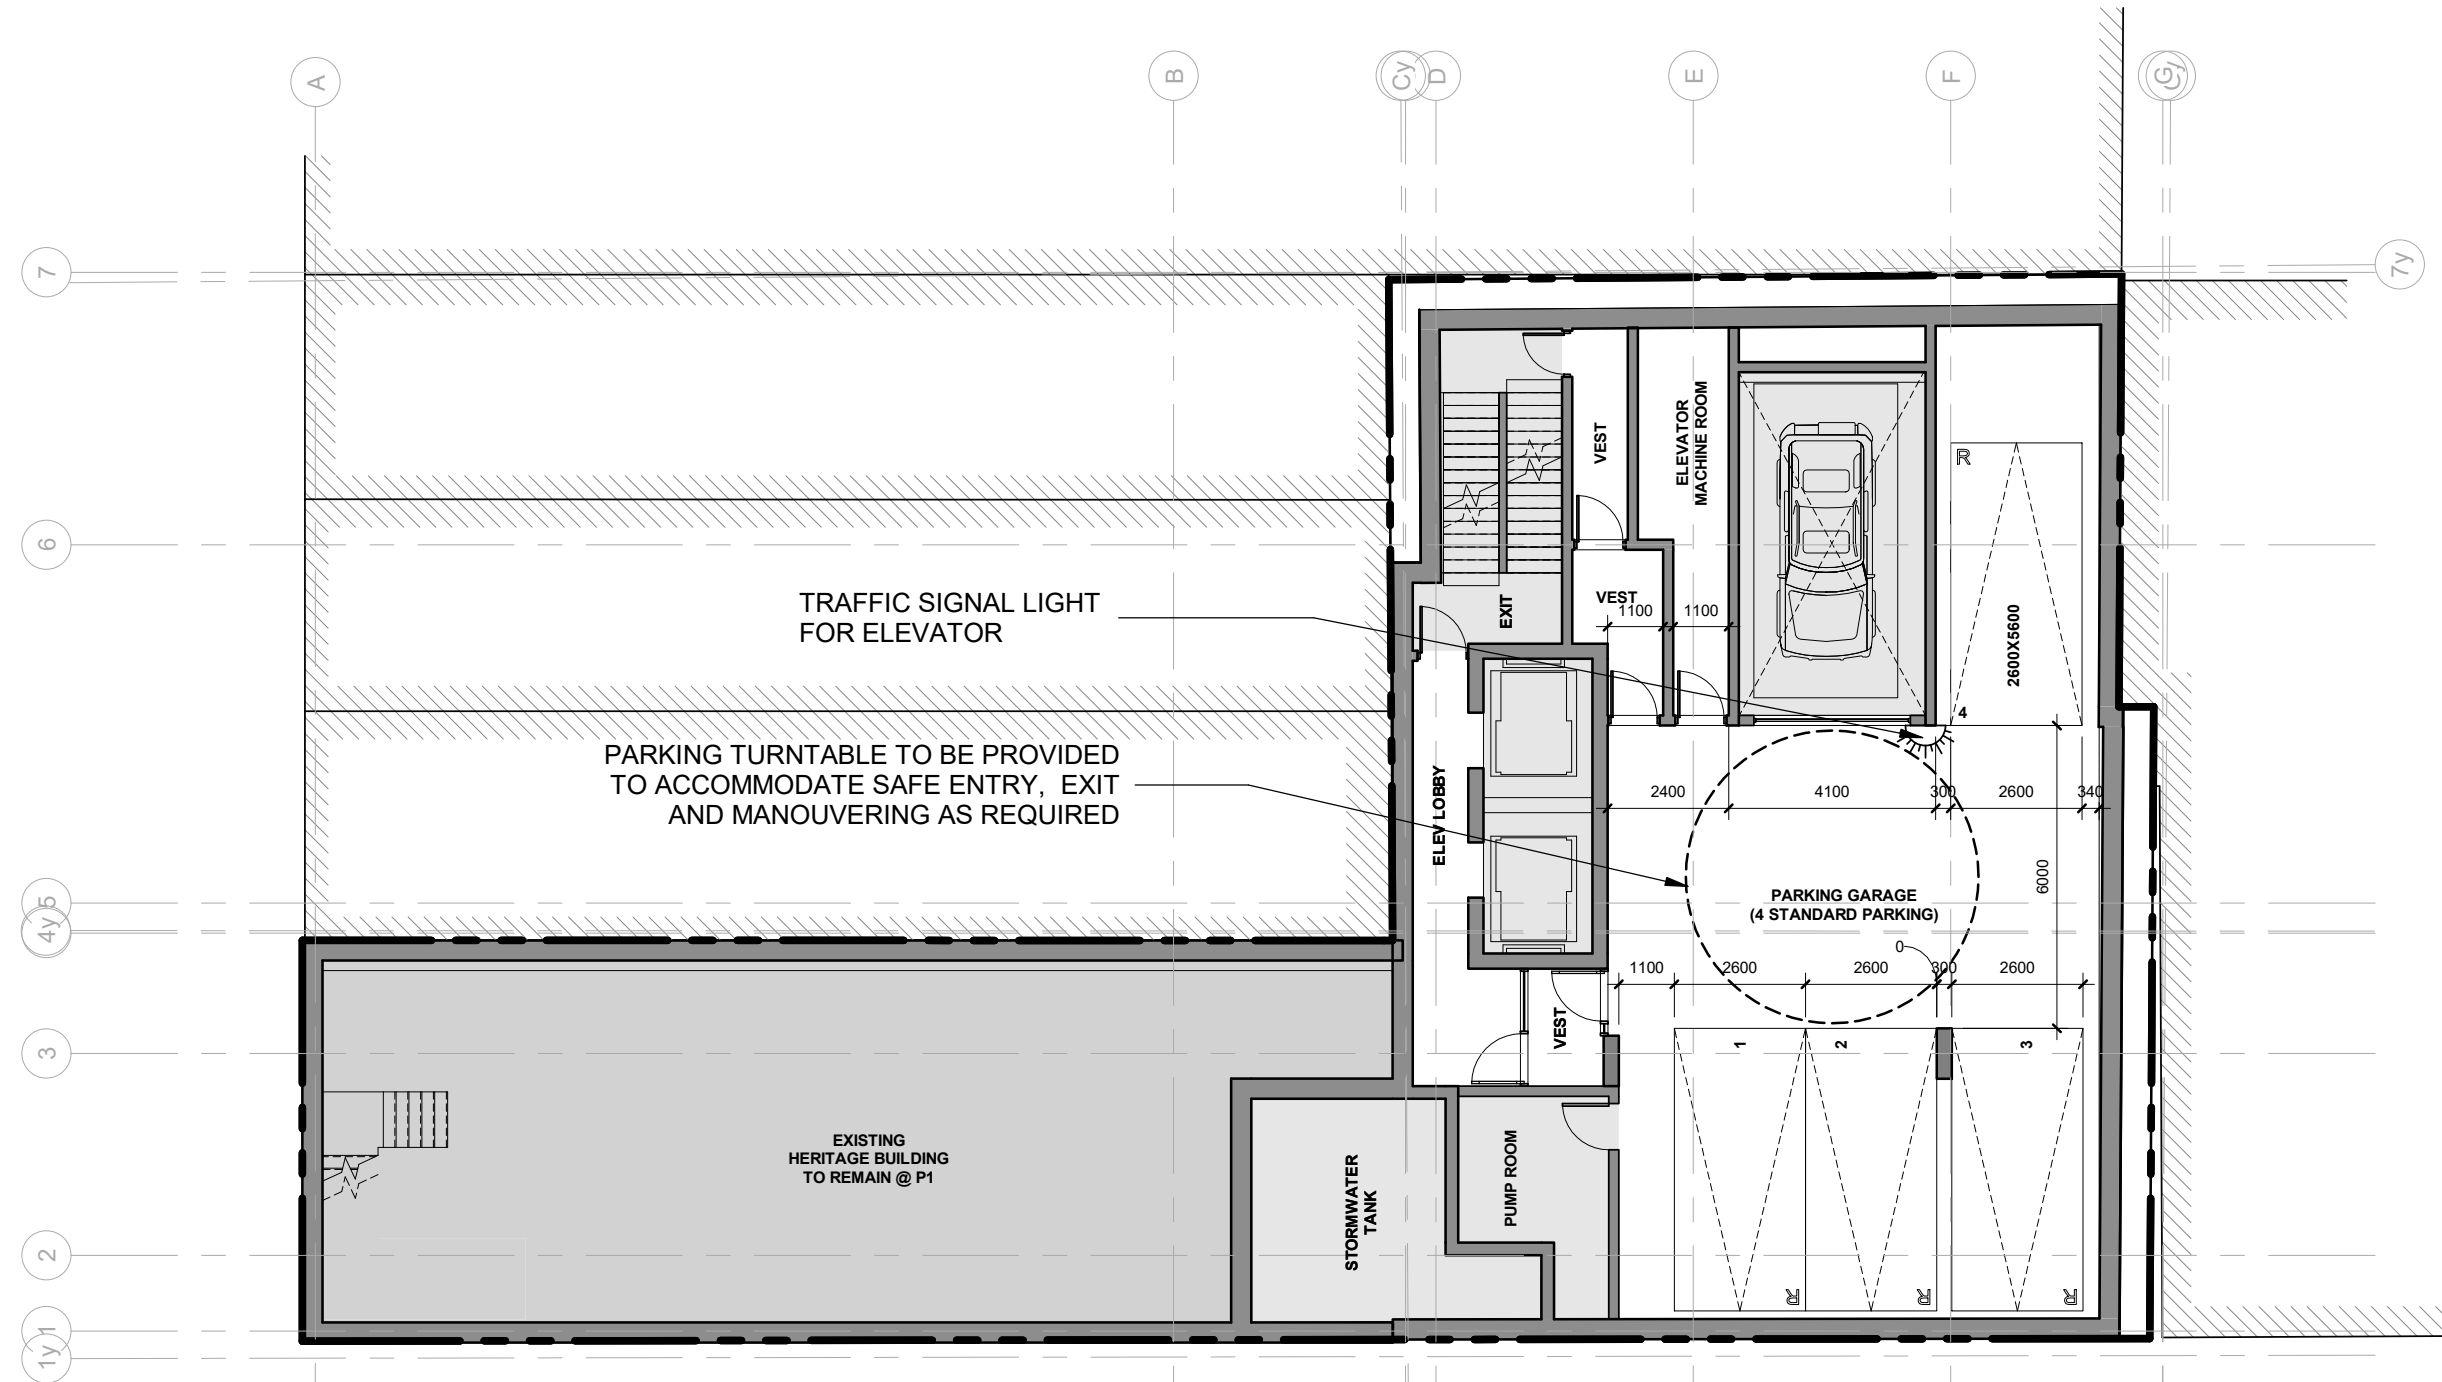

14-105


**187 King St. E.
& 65 George St.
Toronto, ON**

AUGUST 9, 2021

CORE


CORE ARCHITECTS INC
130 Queens Quay East Suite 700
Toronto ON Canada M5A 0P6

Tel 416 343 0400
Fax 416 343 0401
info@corearchitects.com
COREARCHITECTS.COM

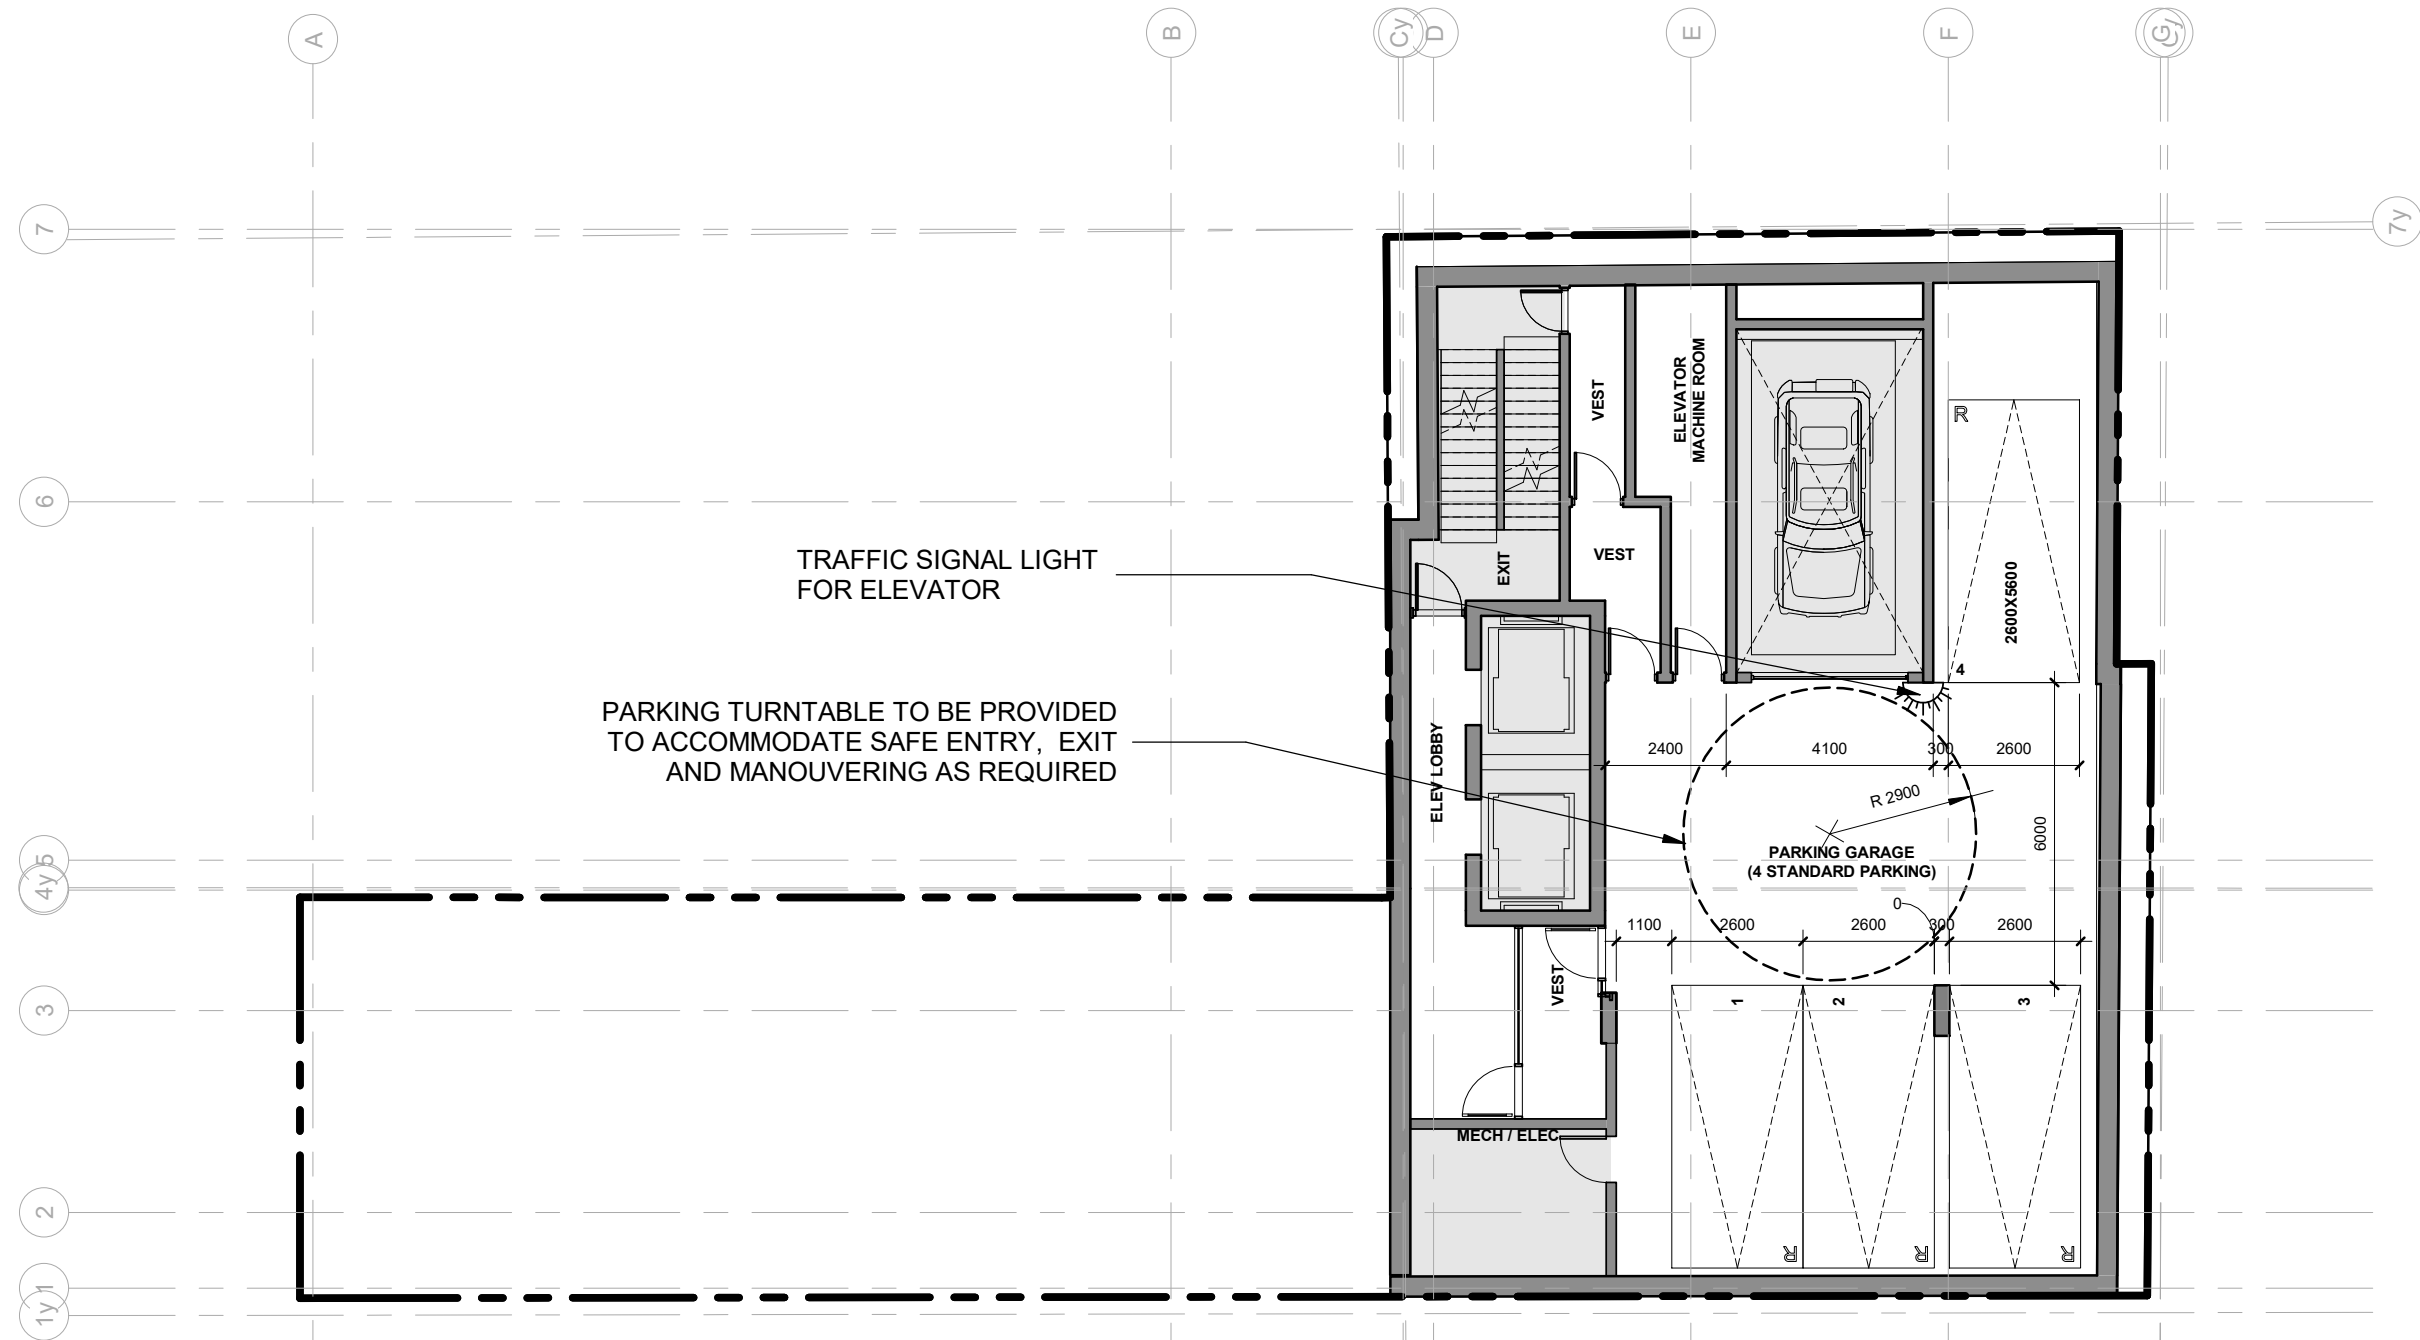


TRAFFIC SIGNAL LIGHT FOR ELEVATOR

PARKING TURNTABLE TO BE PROVIDED TO ACCOMMODATE SAFE ENTRY, EXIT AND MANOUVERING AS REQUIRED

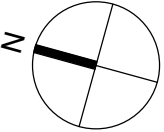

KING ST. EAST

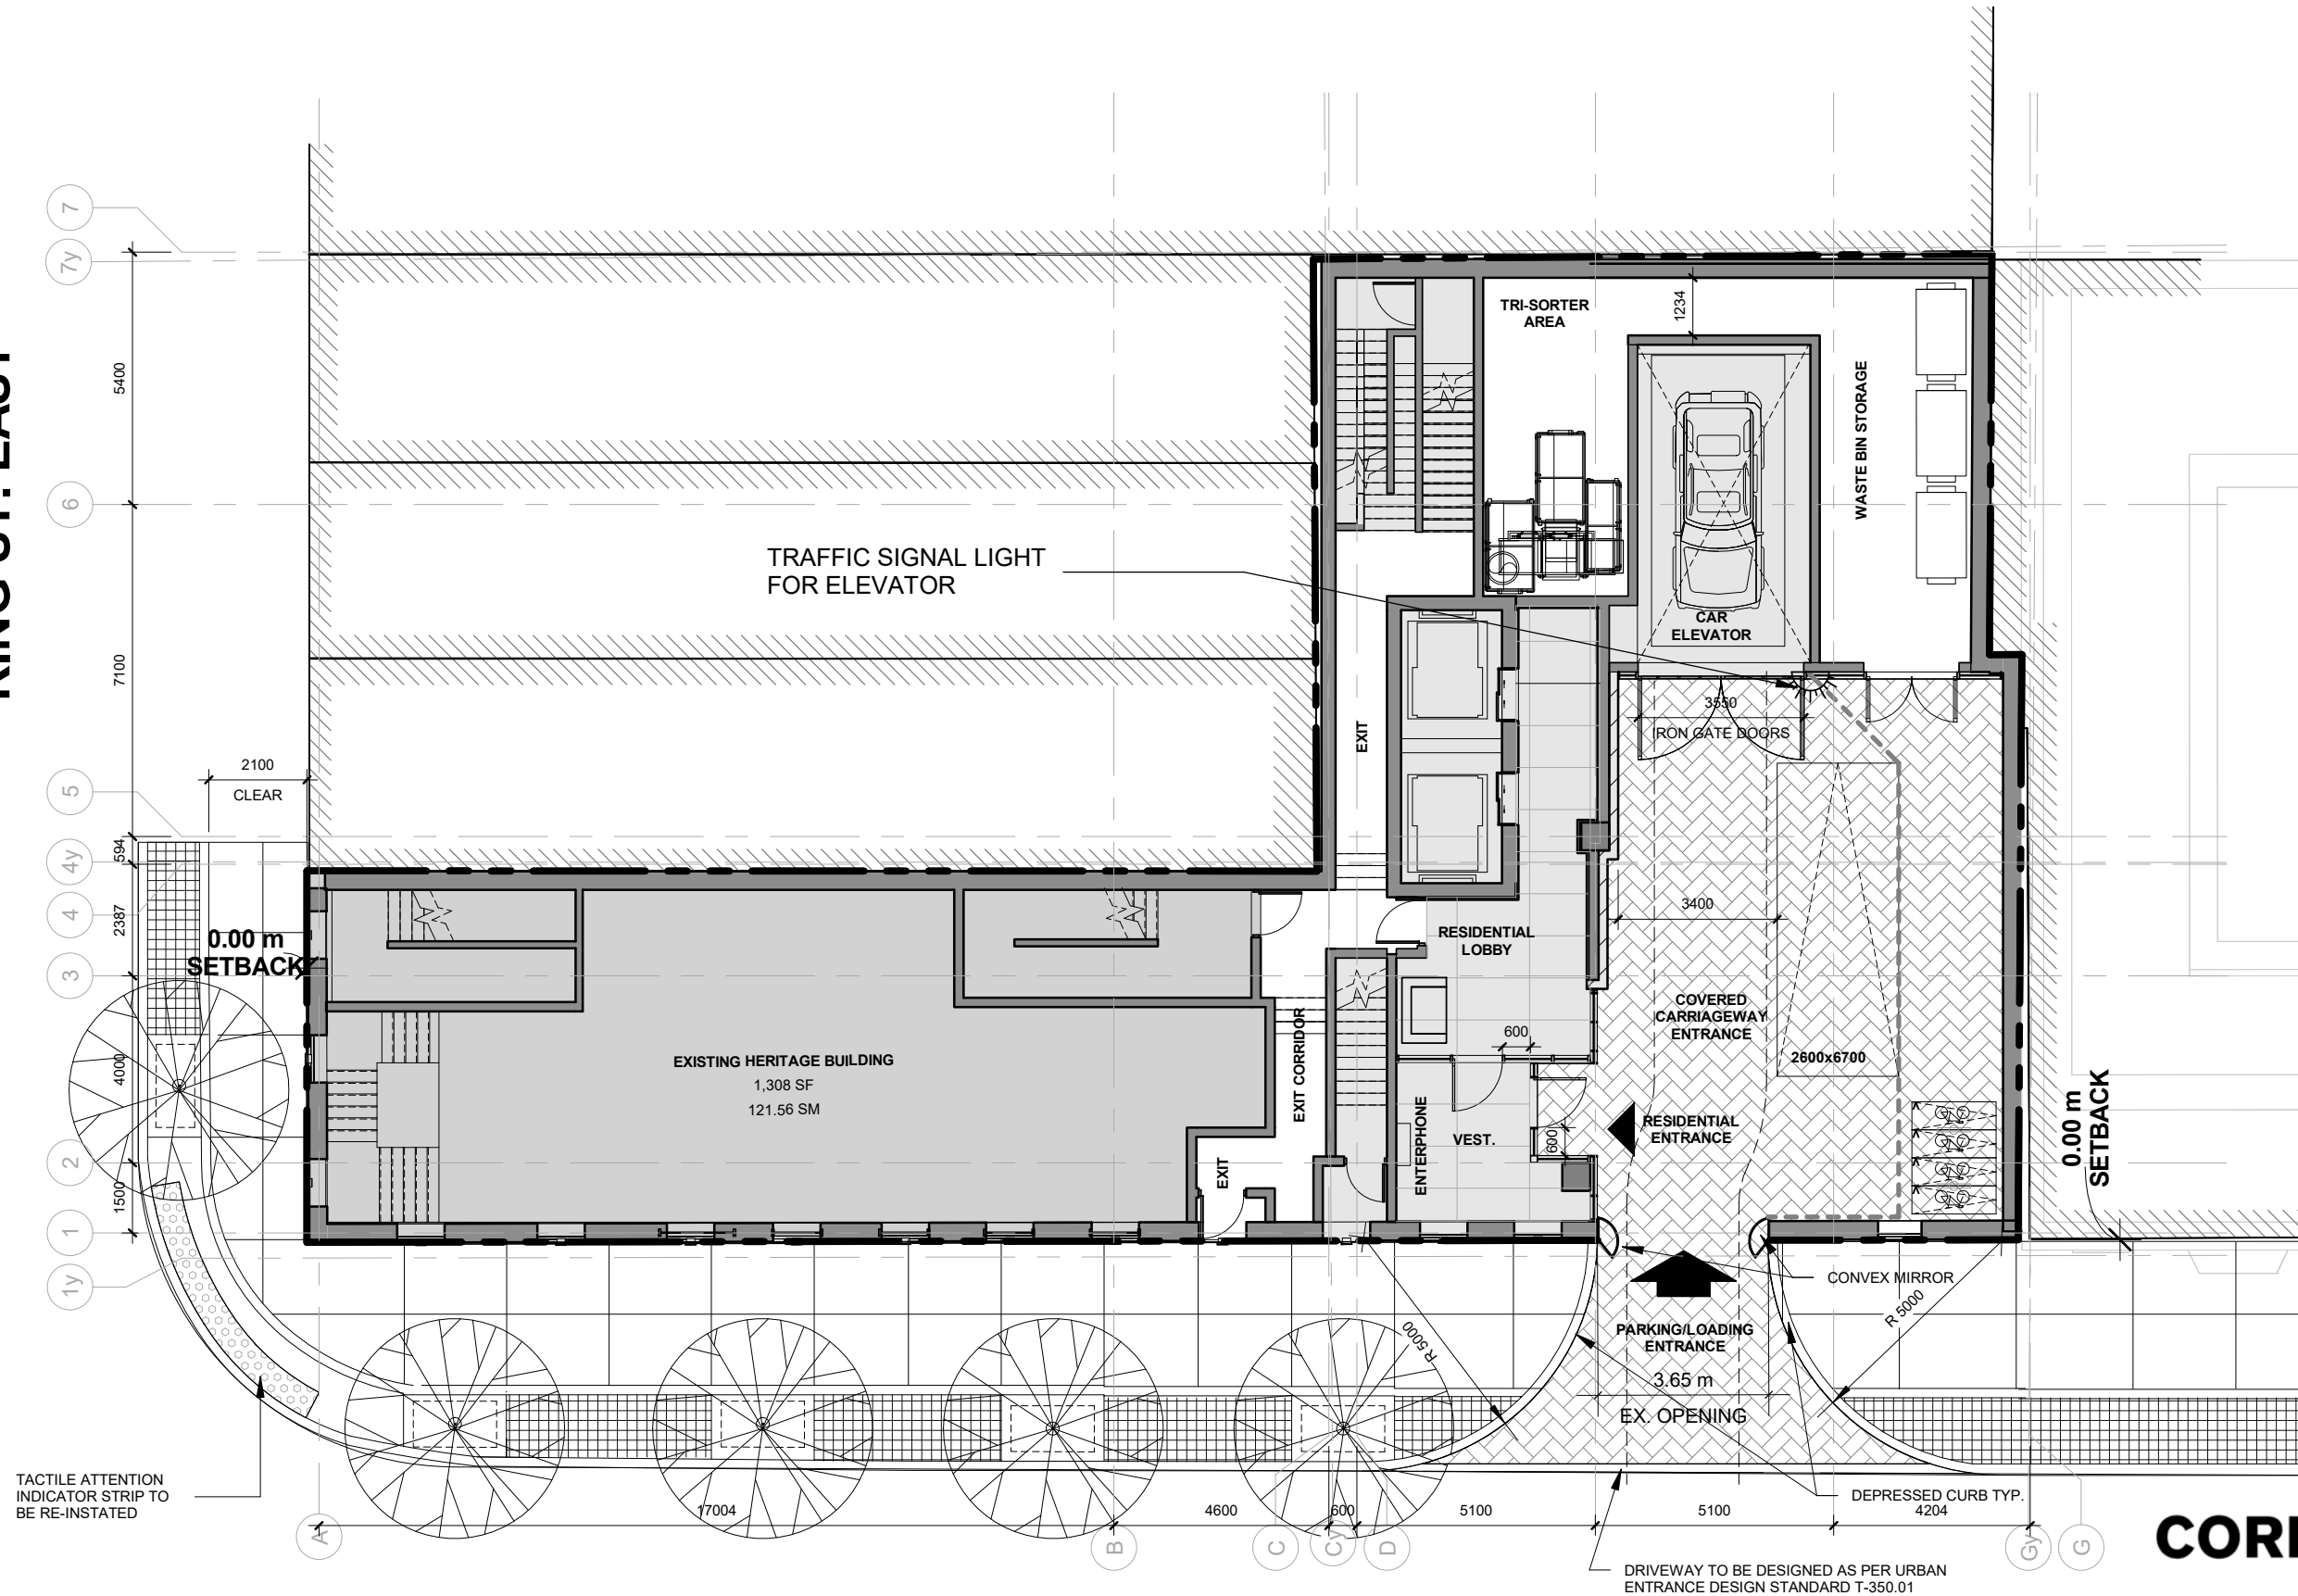

TACTILE ATTENTION INDICATOR STRIP TO BE RE-INSTATED

1 : 150
GROUND FLOOR PLAN

GEORGE ST.

CORE



14-105

187 King St. E.
& 65 George St.
Toronto, ON

AUGUST 9, 2021

CORE ARCHITECTS INC
130 Queens Quay East Suite 700
Toronto ON Canada M5A 0P6

Tel 416 343 0400
Fax 416 343 0401
info@corearchitects.com
COREARCHITECTS.COM

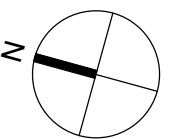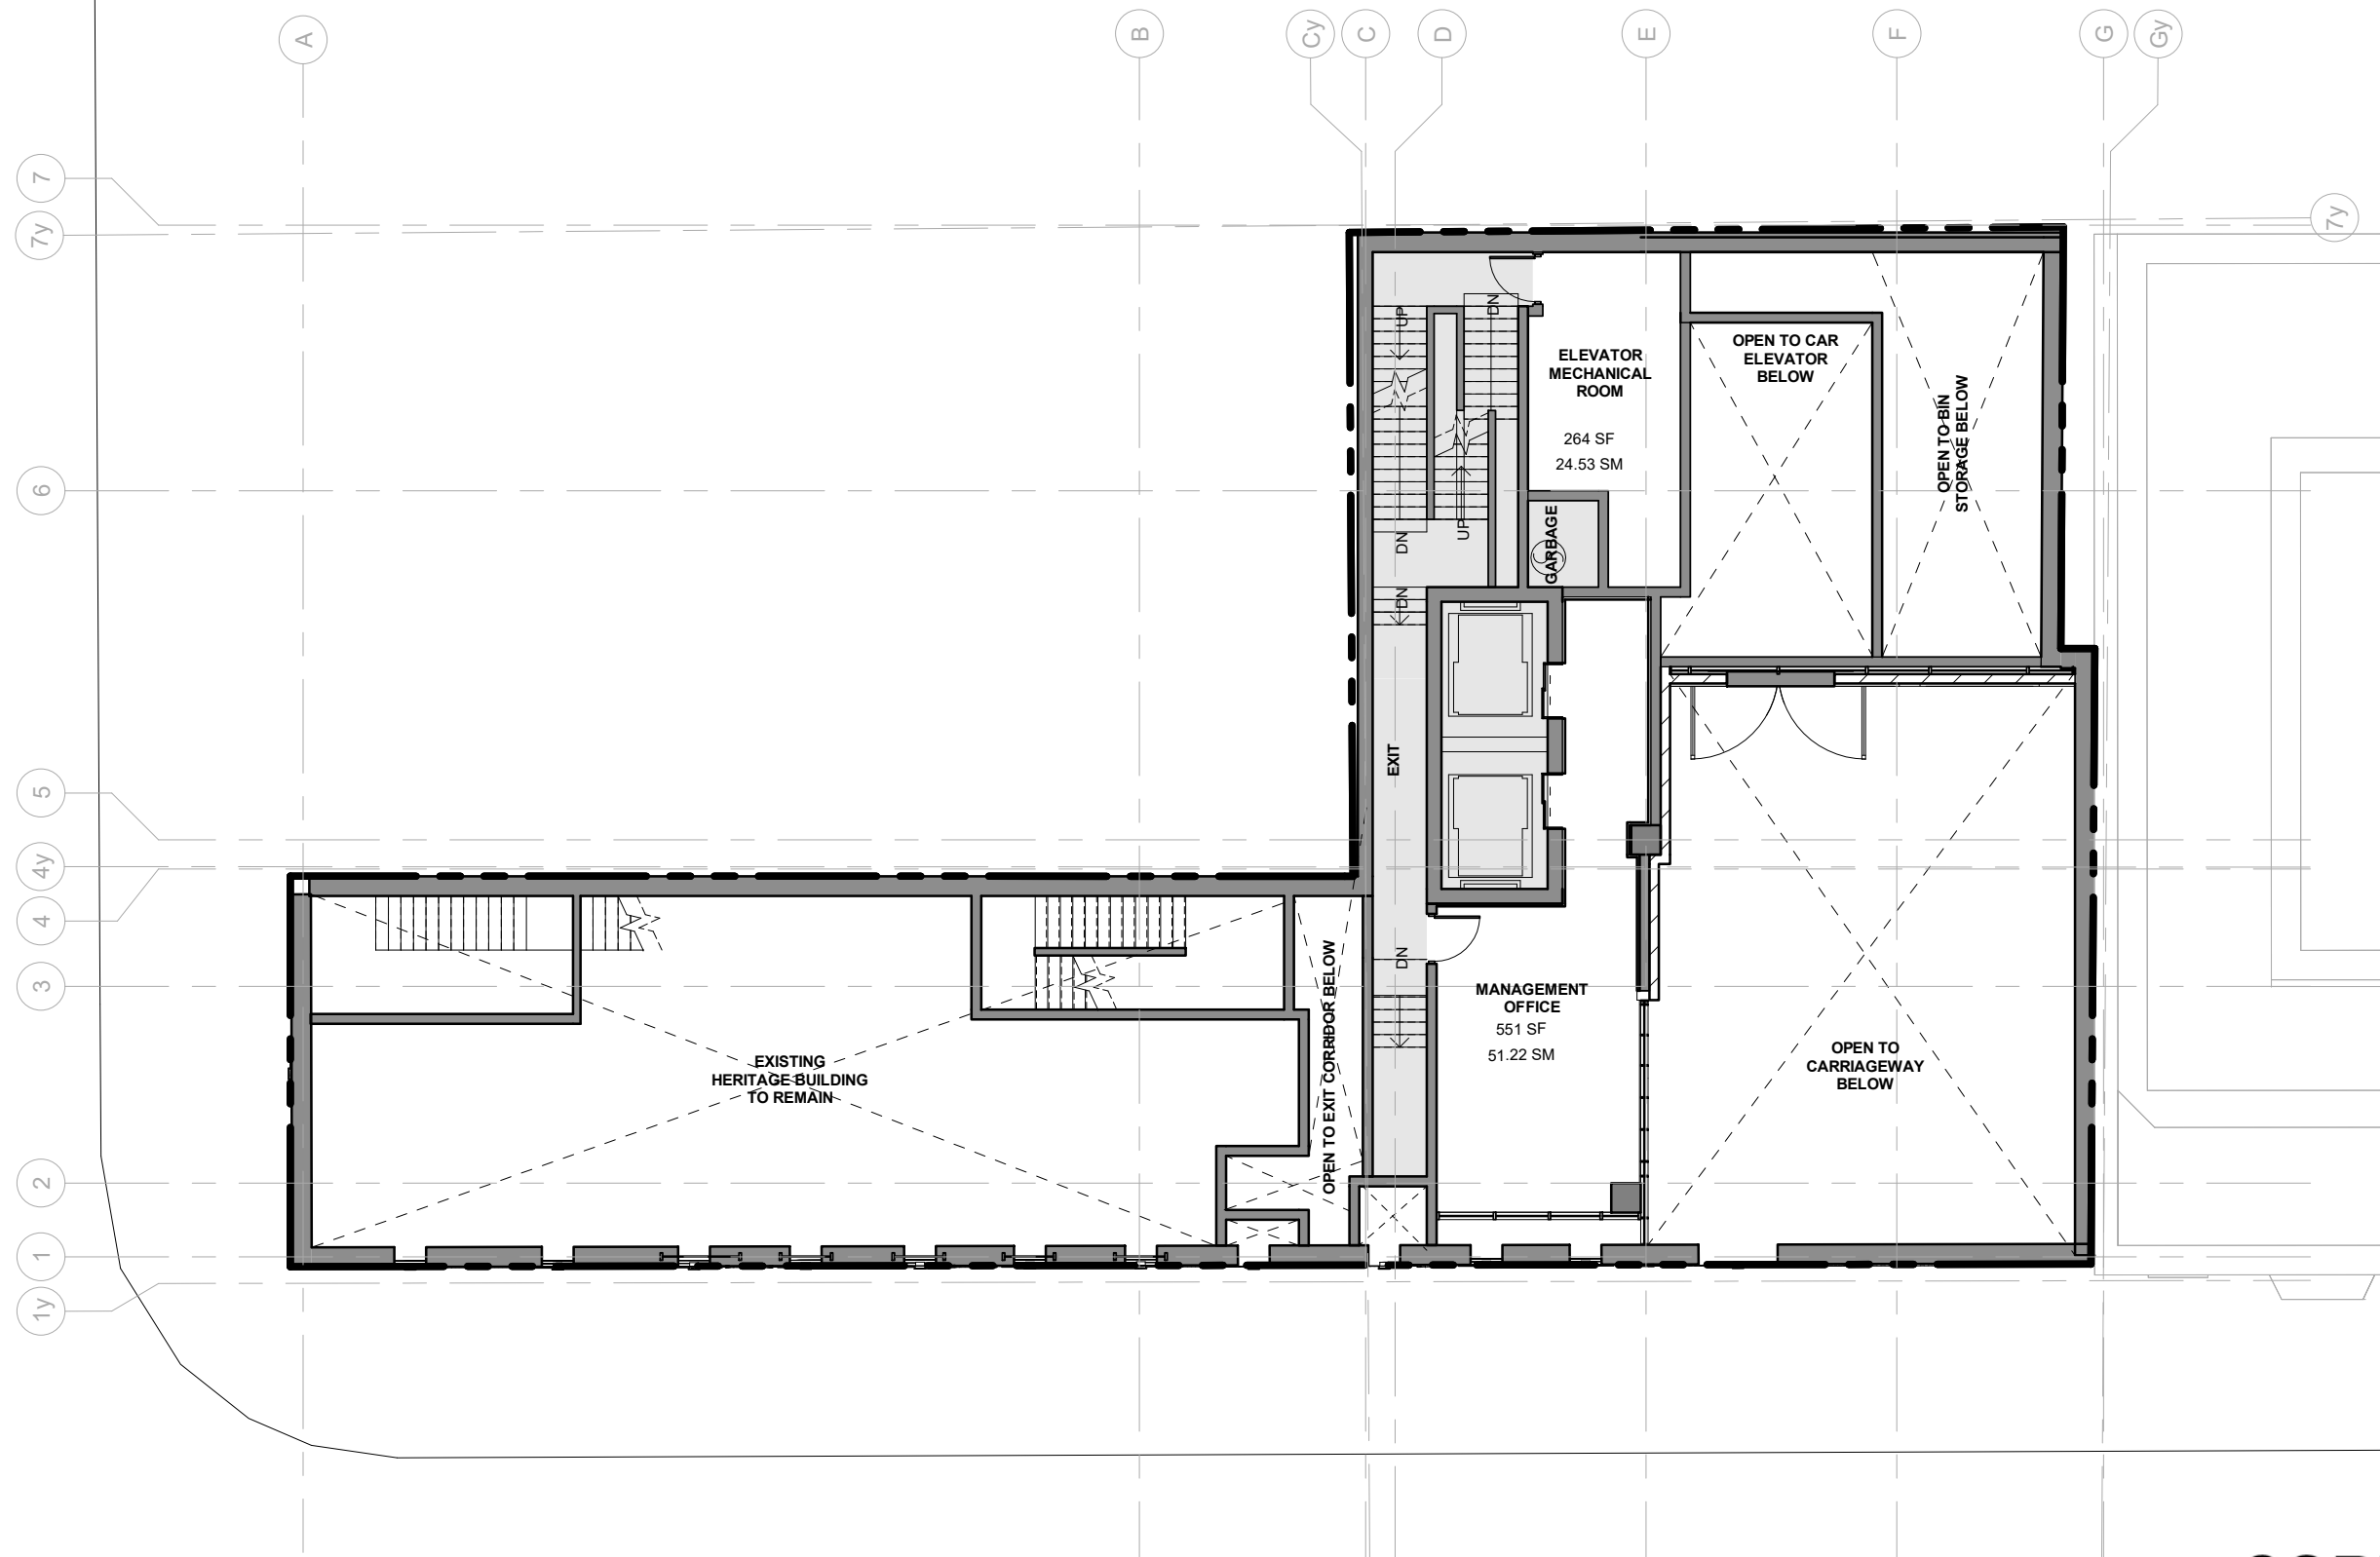

1 : 150
LEVEL 1.5

CORE



14-105

**187 King St. E.
& 65 George St.
Toronto, ON**

AUGUST 9, 2021

CORE ARCHITECTS INC
130 Queens Quay East Suite 700
Toronto ON Canada M5A 0P6

Tel 416 343 0400
Fax 416 343 0401
info@corearchitects.com
COREARCHITECTS.COM

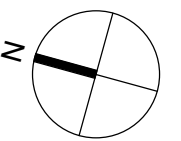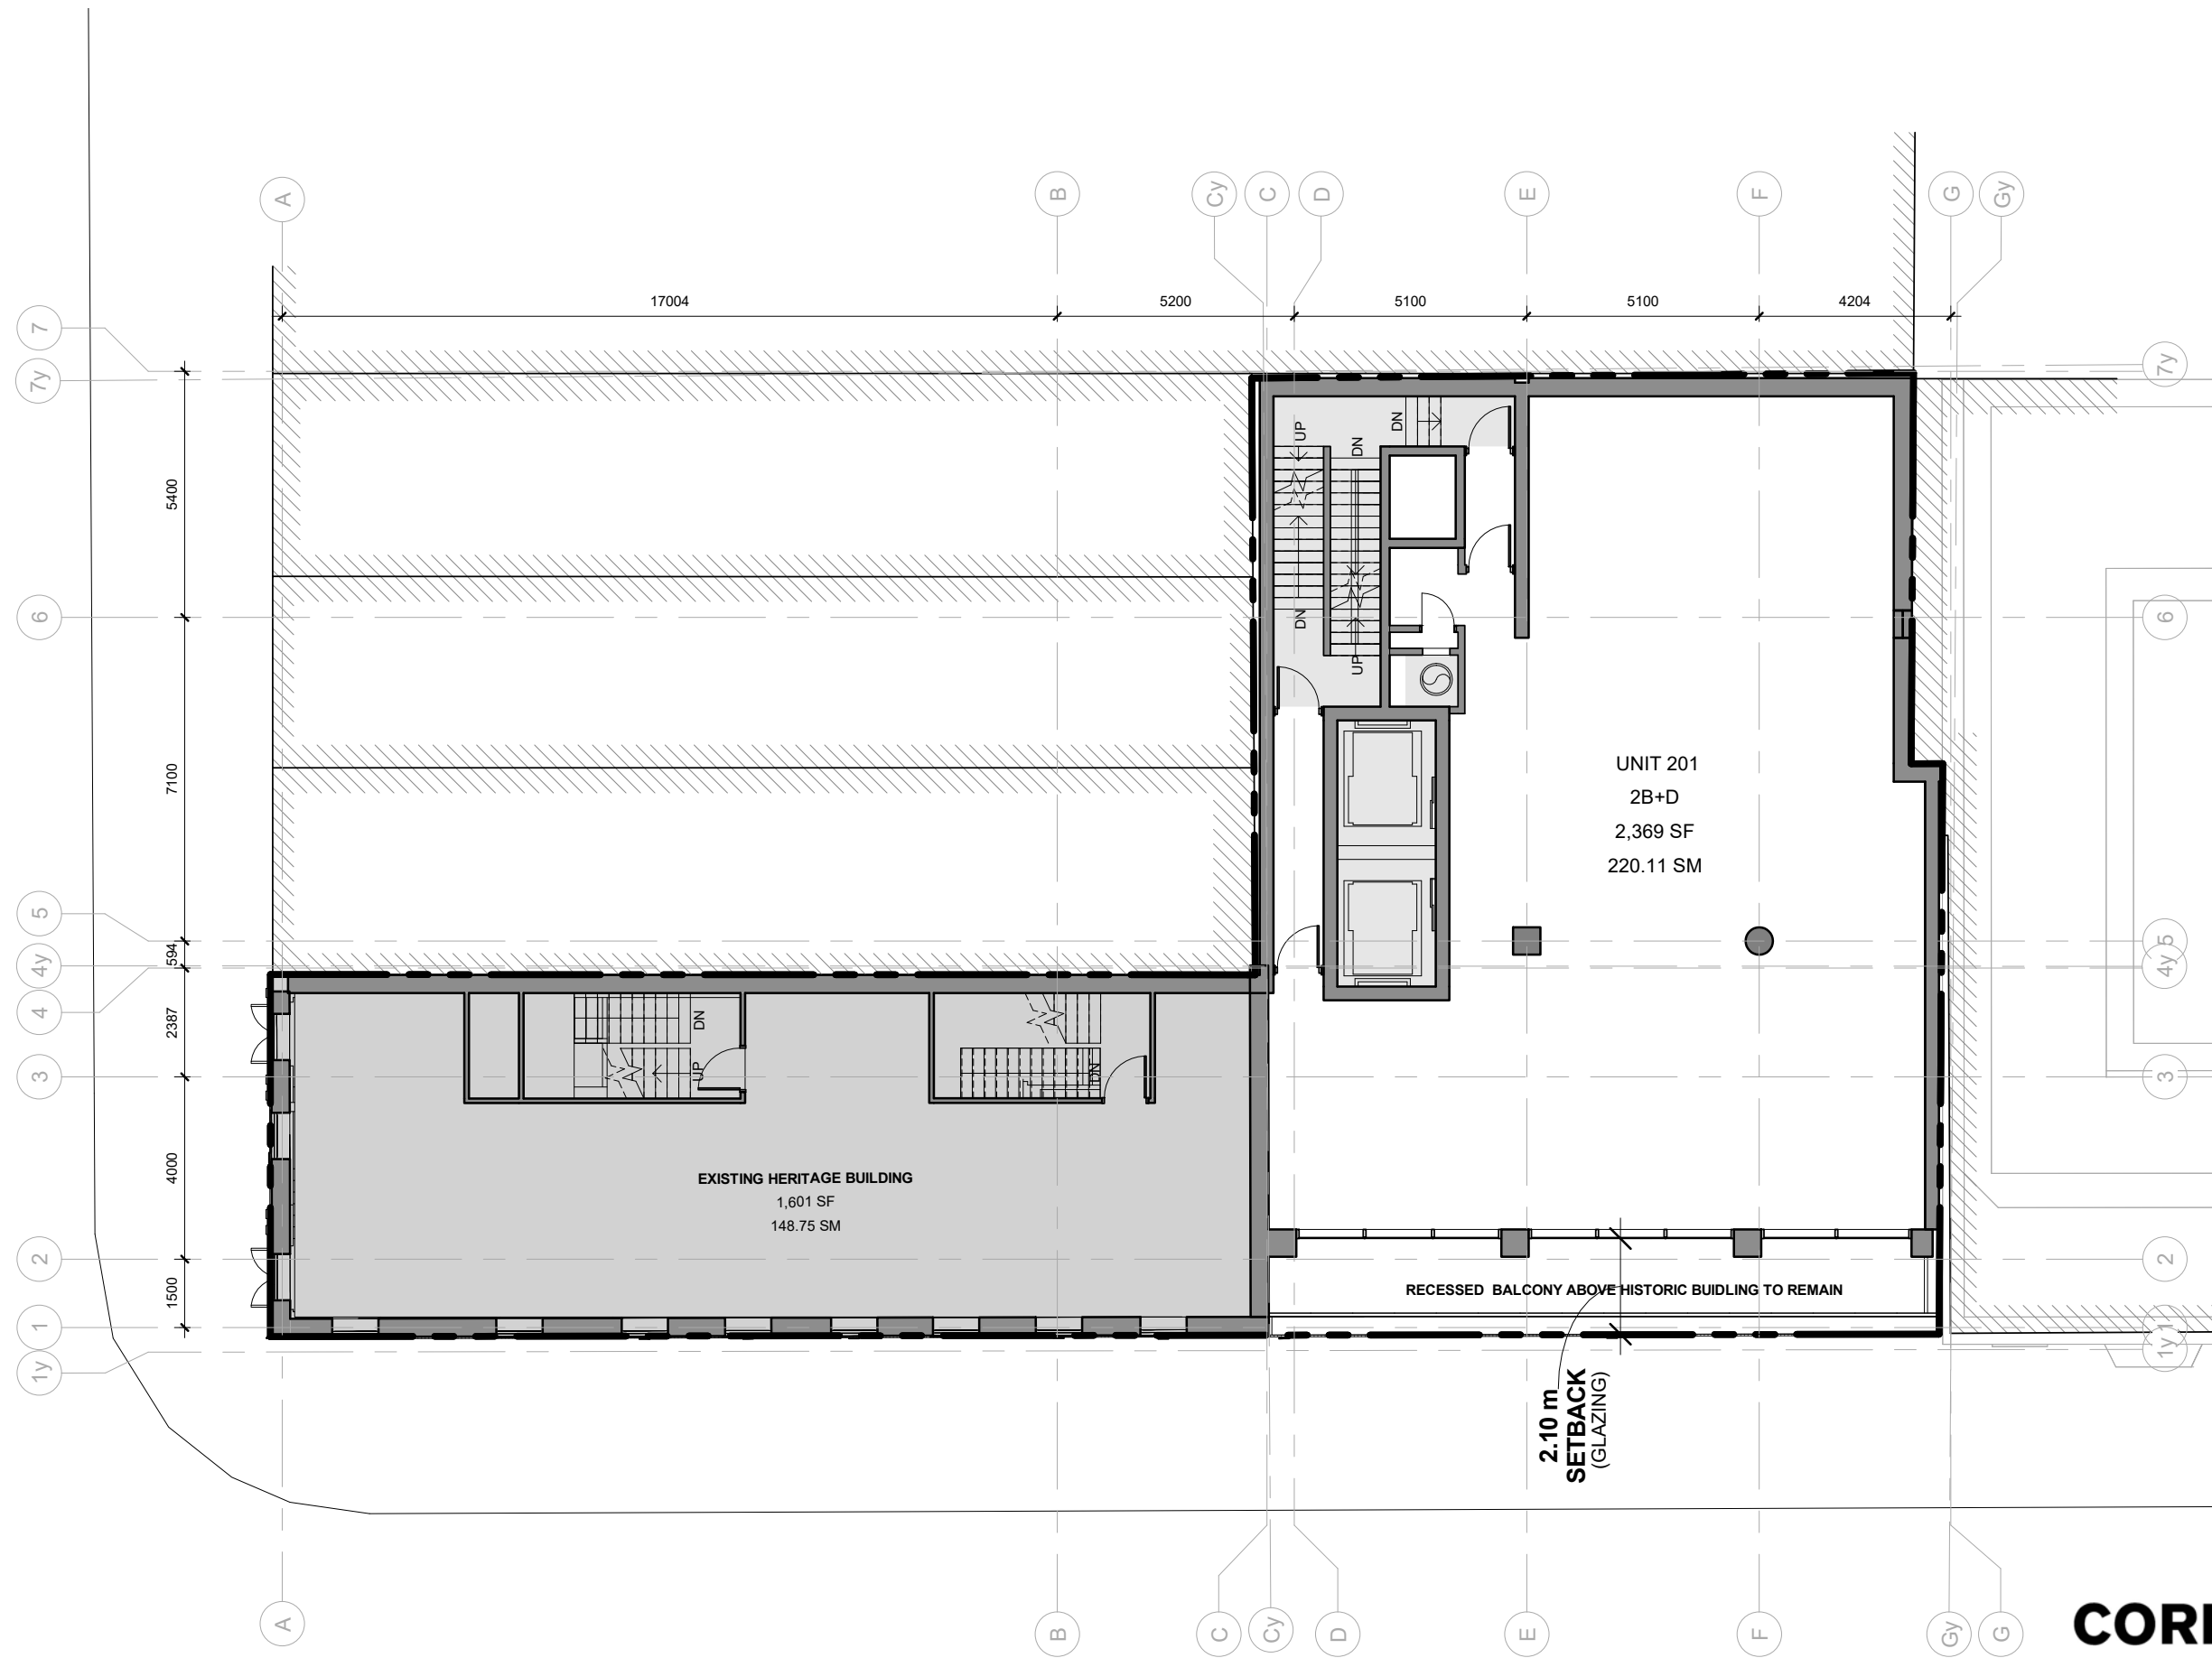

1 : 150
LEVEL 2

14-105



187 King St. E.
& 65 George St.
Toronto, ON

AUGUST 9, 2021

CORE

CORE ARCHITECTS INC
130 Queens Quay East Suite 700
Toronto ON Canada M5A 0P6

Tel 416 343 0400
Fax 416 343 0401
info@corearchitects.com
COREARCHITECTS.COM

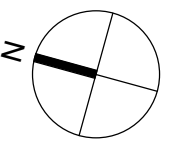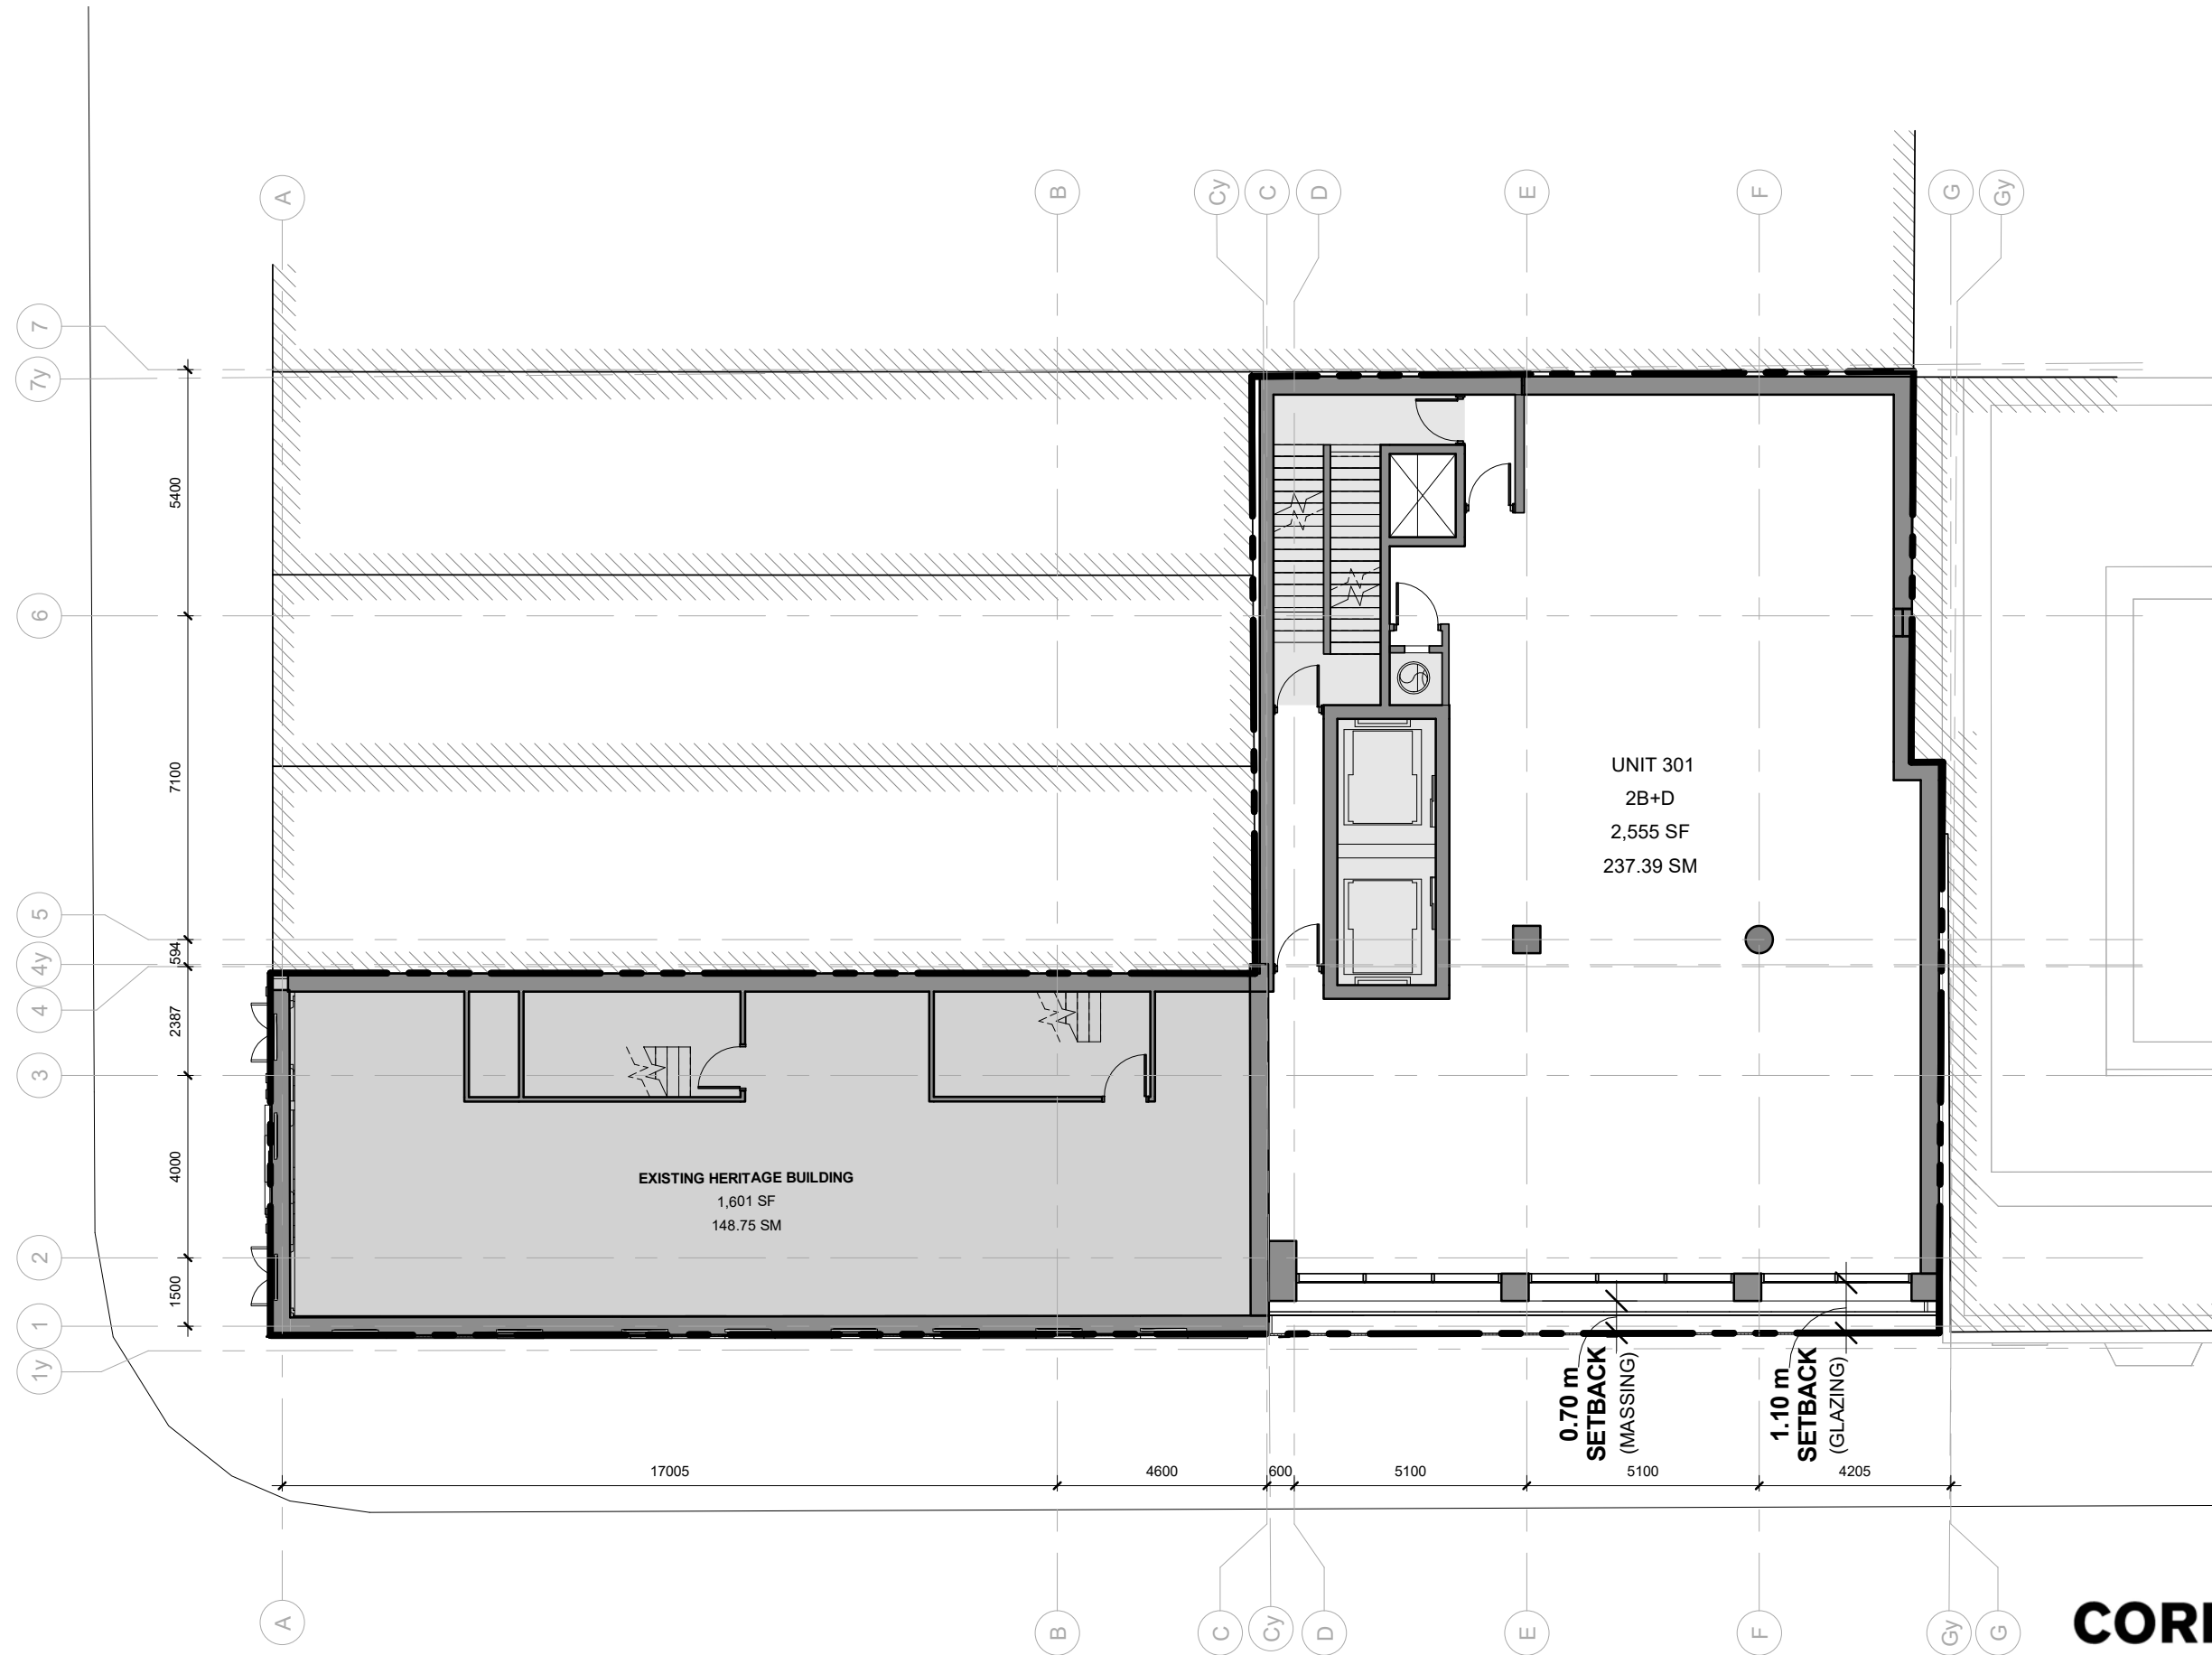

14-105

187 King St. E.
& 65 George St.
Toronto, ON


AUGUST 9, 2021

CORE

CORE ARCHITECTS INC
130 Queens Quay East Suite 700
Toronto ON Canada M5A 0P6

Tel 416 343 0400
Fax 416 343 0401
info@corearchitects.com
COREARCHITECTS.COM

1 : 150
LEVEL 3

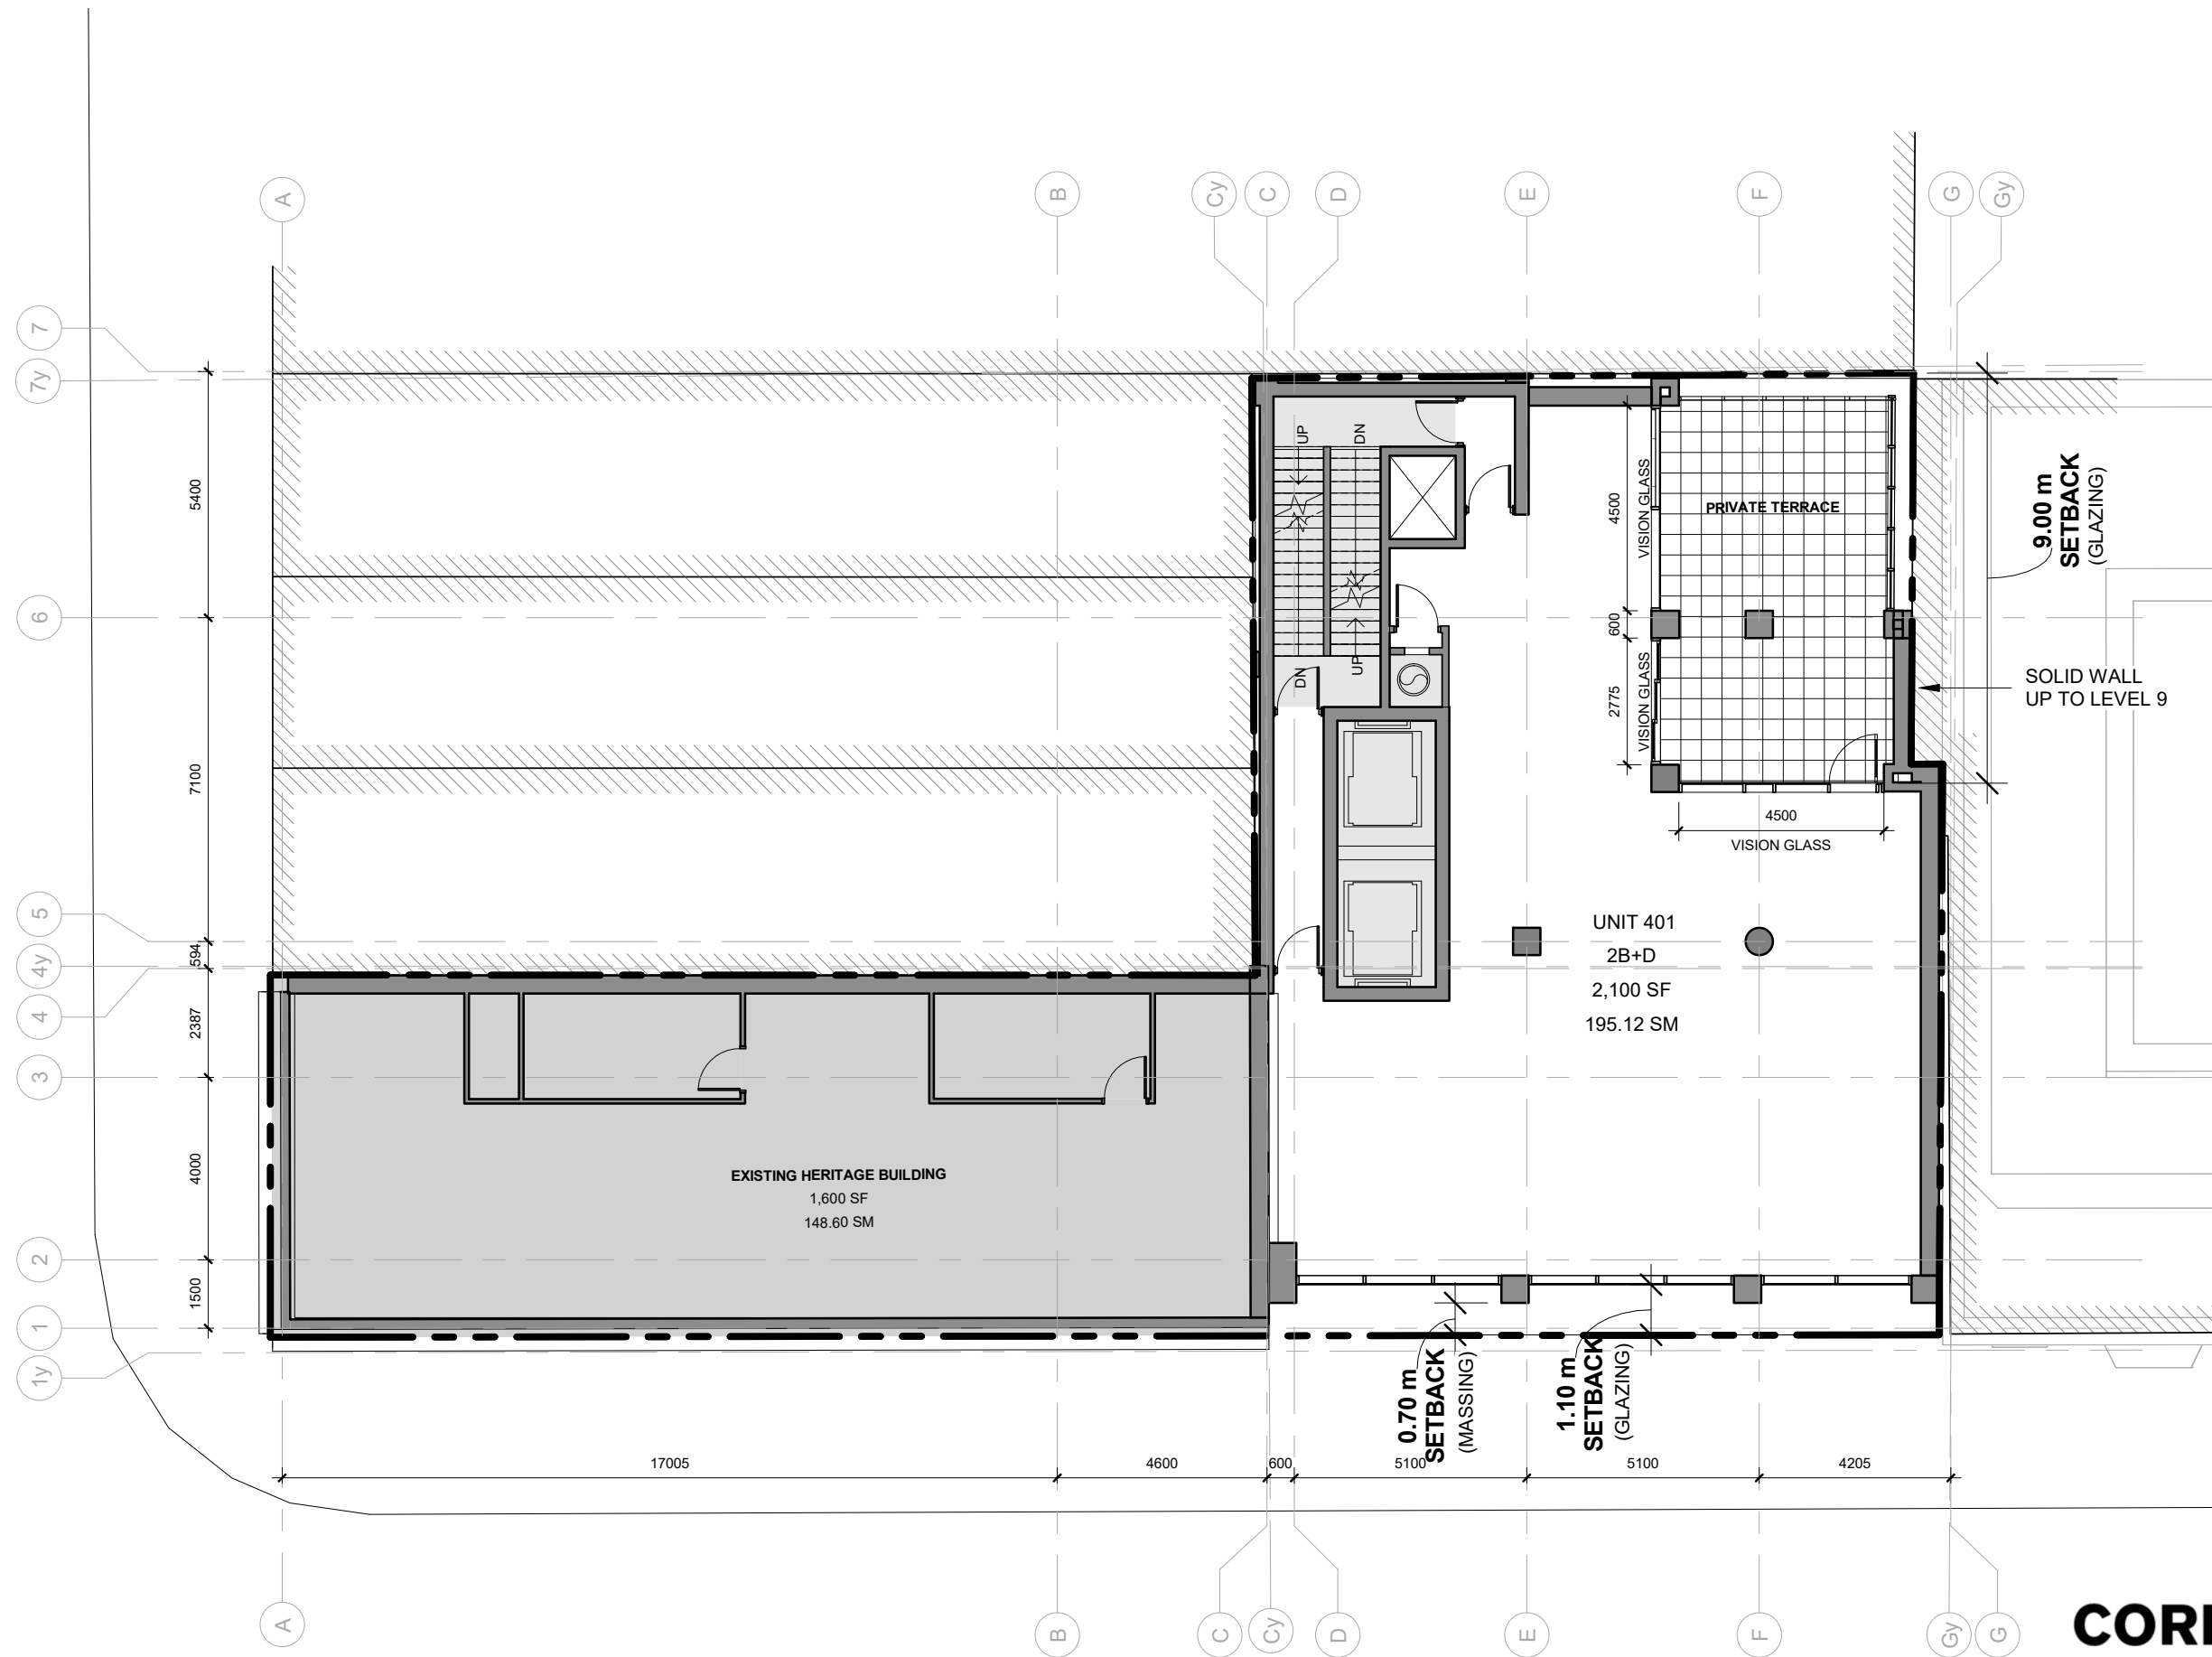

1 : 150
LEVEL 4

14-105


187 King St. E.
& 65 George St.
Toronto, ON

AUGUST 9, 2021

CORE

CORE ARCHITECTS INC
130 Queens Quay East Suite 700
Toronto ON Canada M5A 0P6

Tel 416 343 0400
Fax 416 343 0401
info@corearchitects.com
COREARCHITECTS.COM

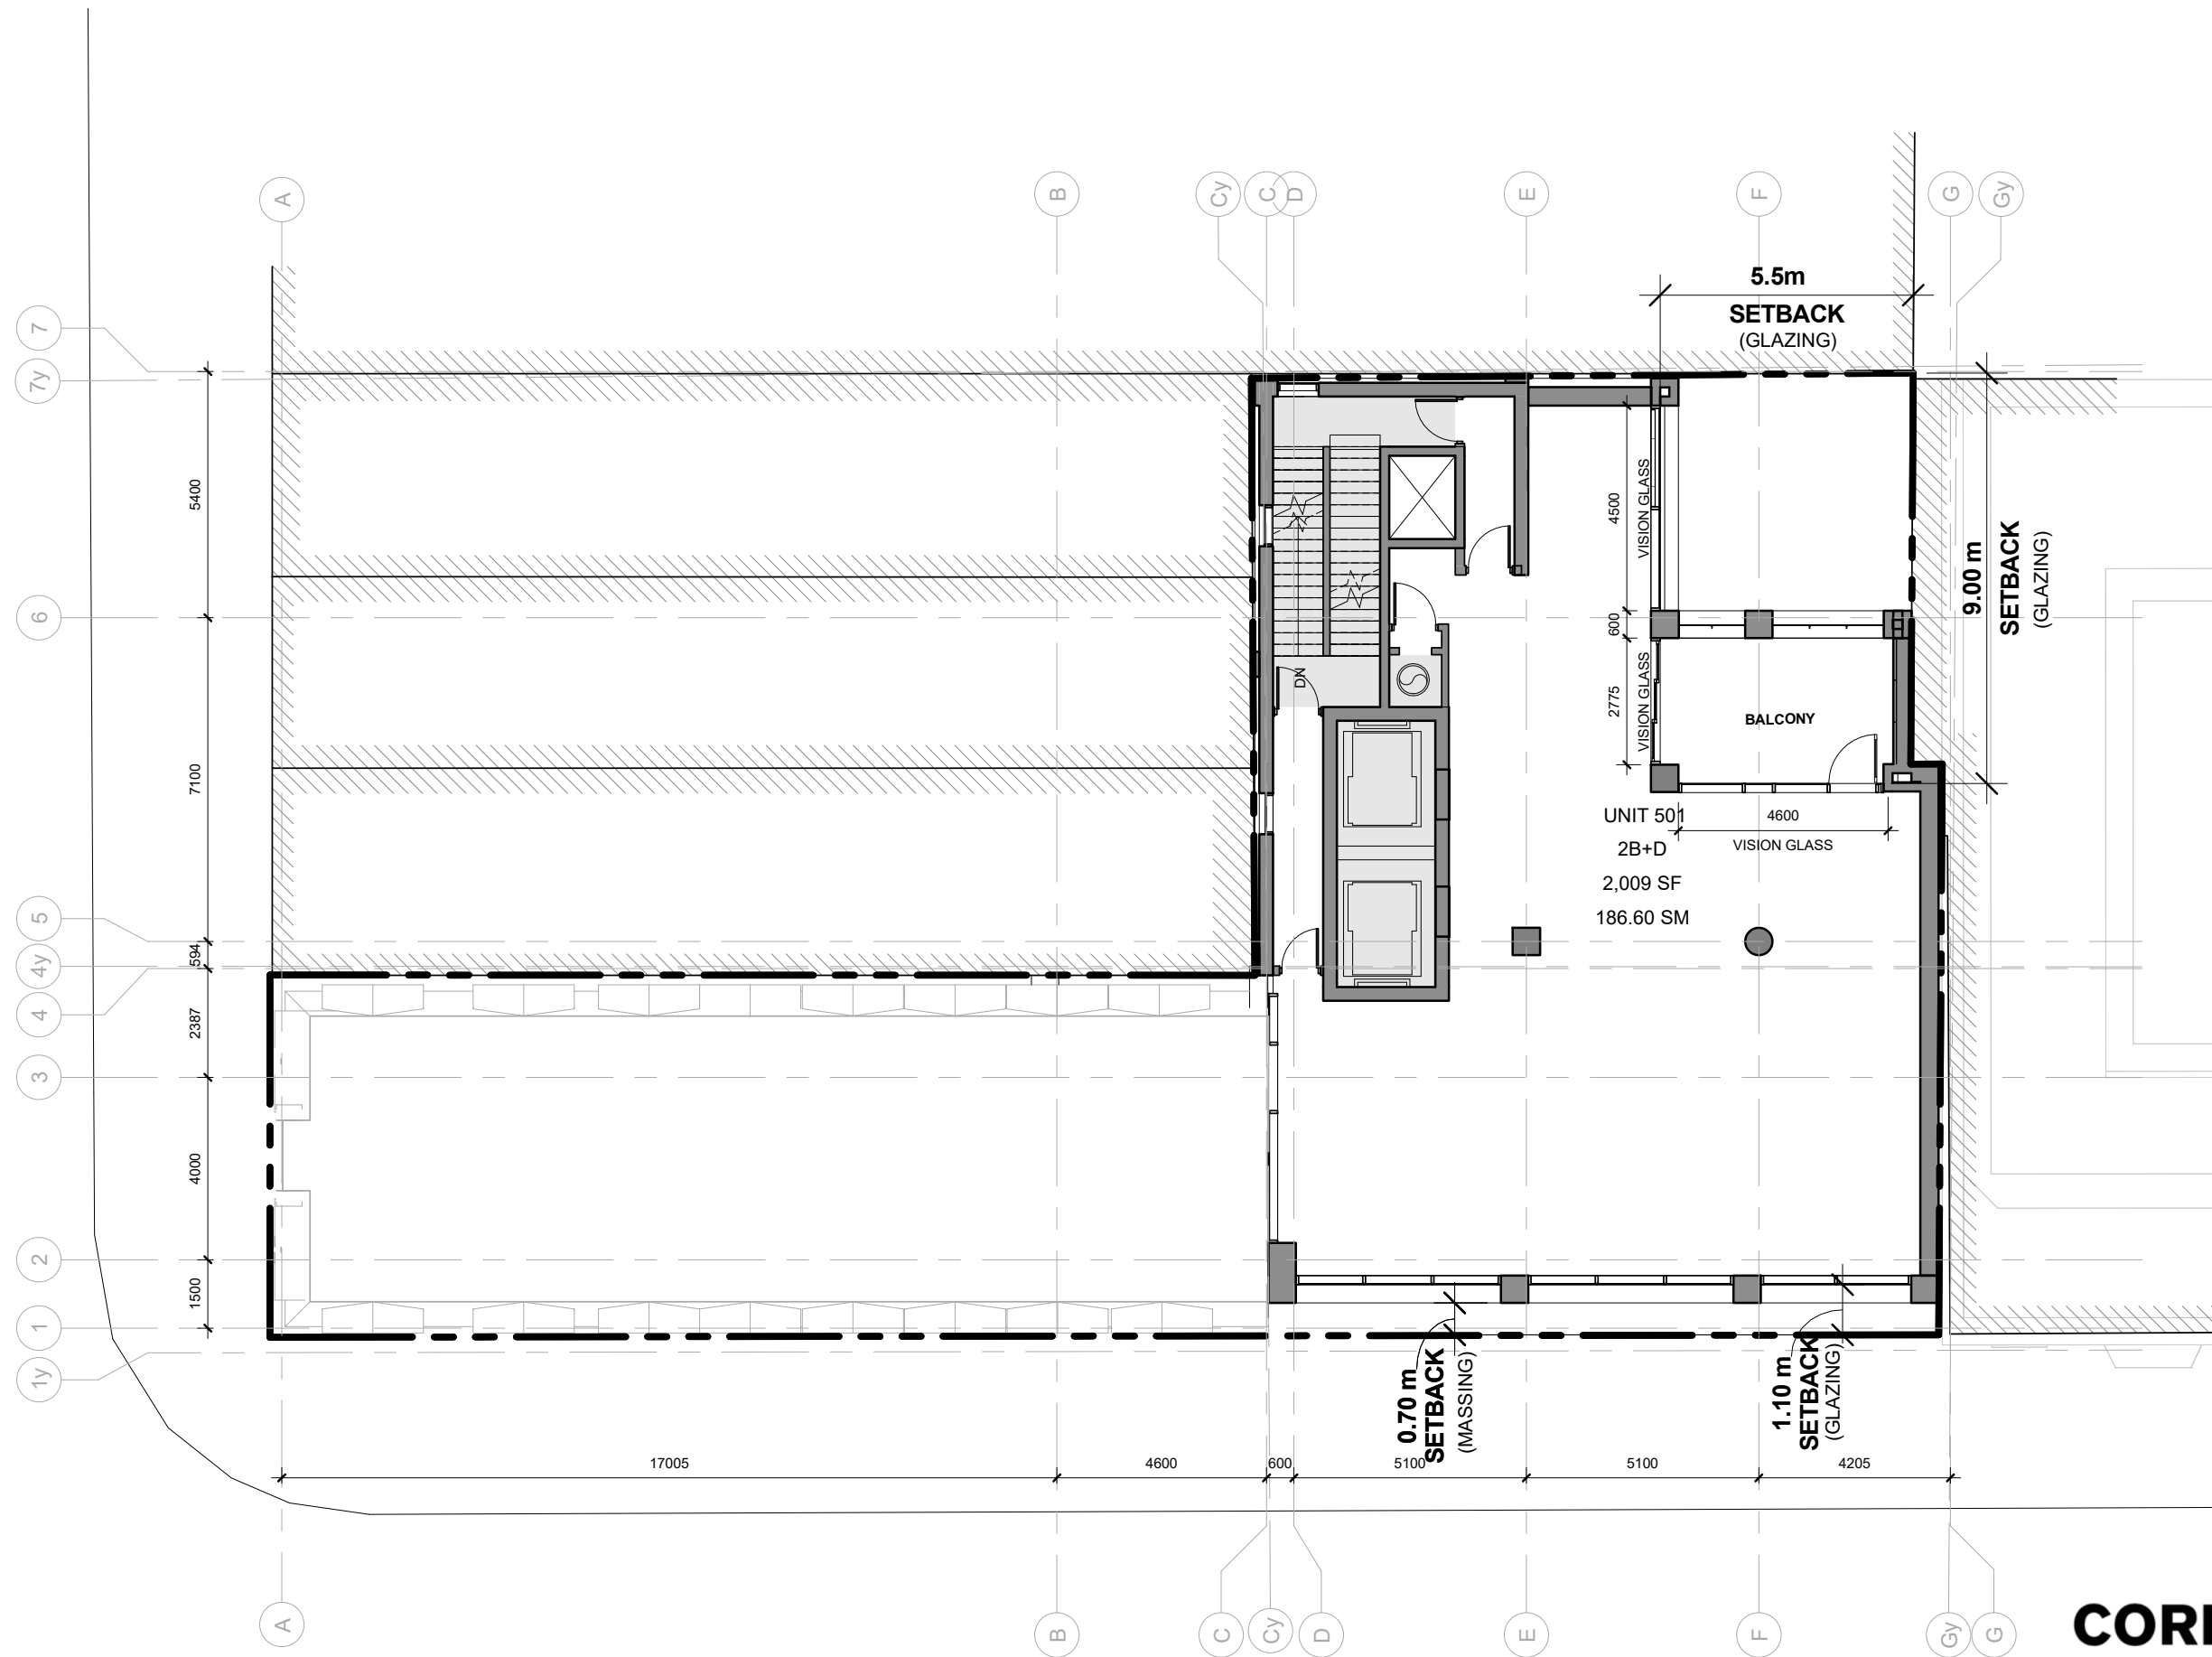

1 : 150
LEVEL 5

CORE


14-105

187 King St. E.
& 65 George St.
Toronto, ON


AUGUST 9, 2021

CORE ARCHITECTS INC
130 Queens Quay East Suite 700
Toronto ON Canada M5A 0P6

Tel 416 343 0400
Fax 416 343 0401
info@corearchitects.com
COREARCHITECTS.COM

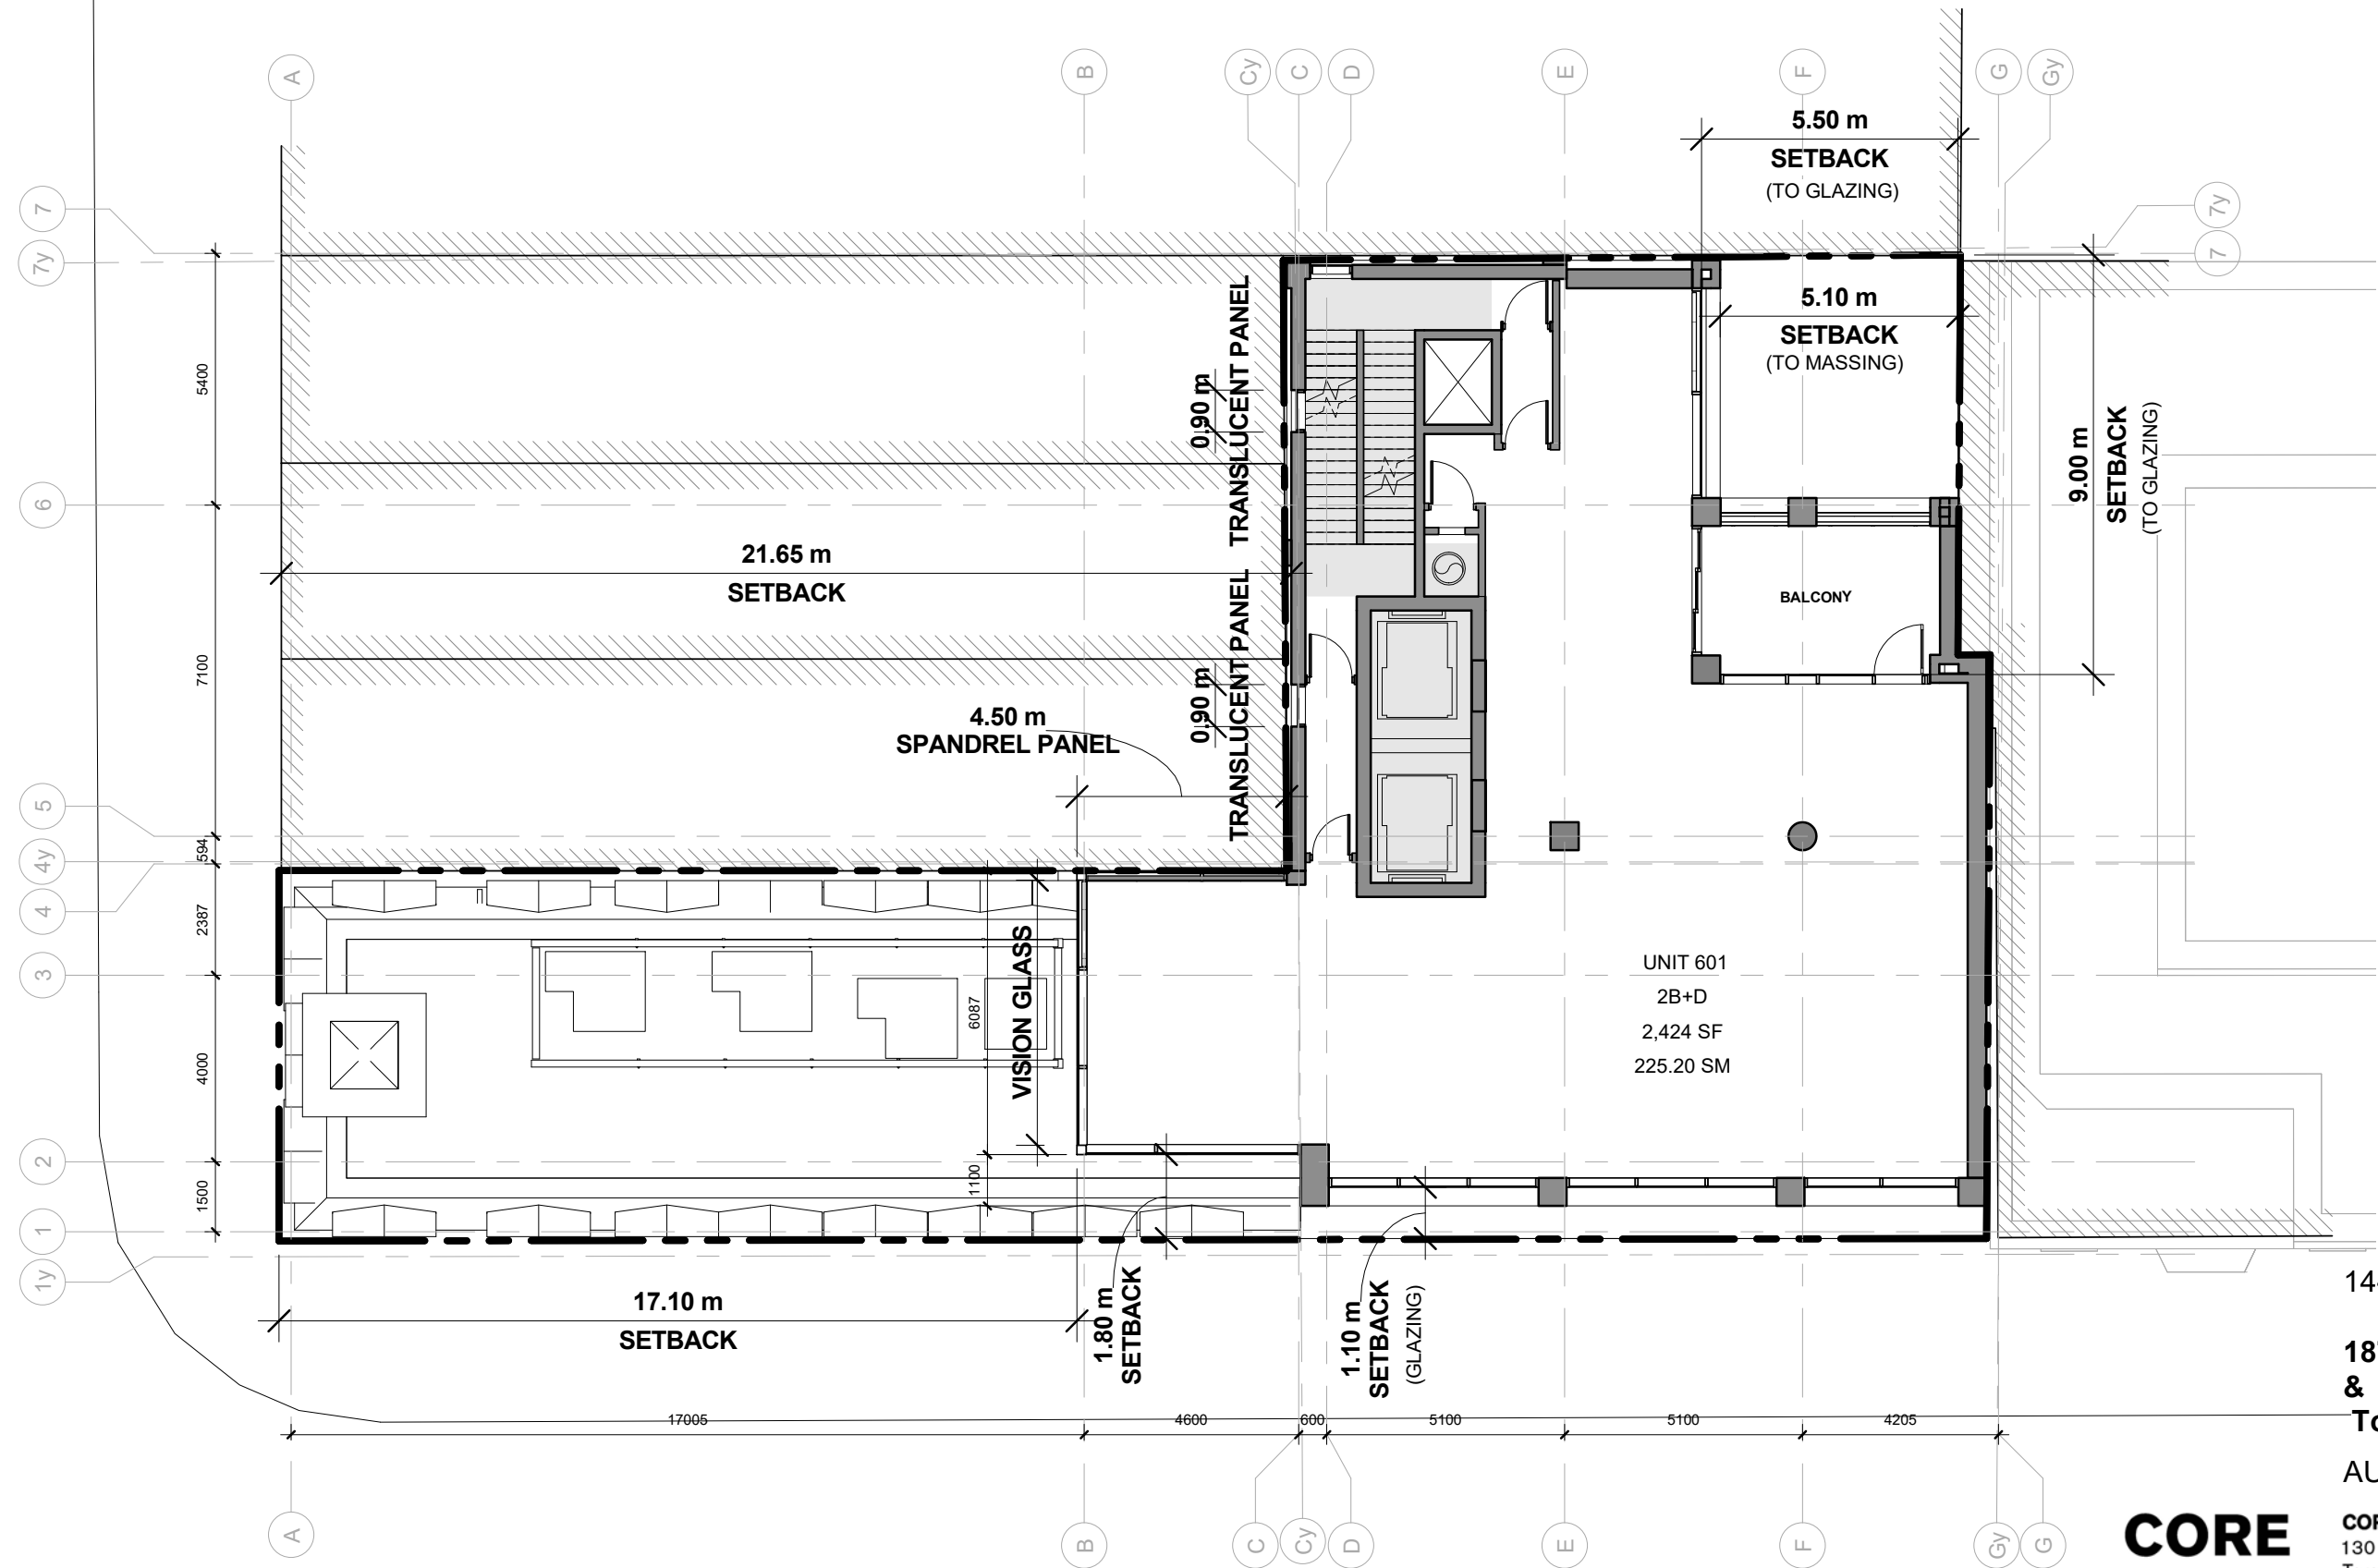

UNIT 601
2B+D
2,424 SF
225.20 SM

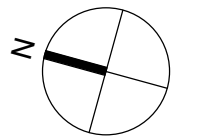


1 : 150
LEVEL 6

14-105
187 King St. E.
& 65 George St.
Toronto, ON
AUGUST 9, 2021

CORE

CORE ARCHITECTS INC
130 Queens Quay East Suite 700
Toronto ON Canada M5A 0P6

Tel 416 343 0400
Fax 416 343 0401
info@corearchitects.com
COREARCHITECTS.COM

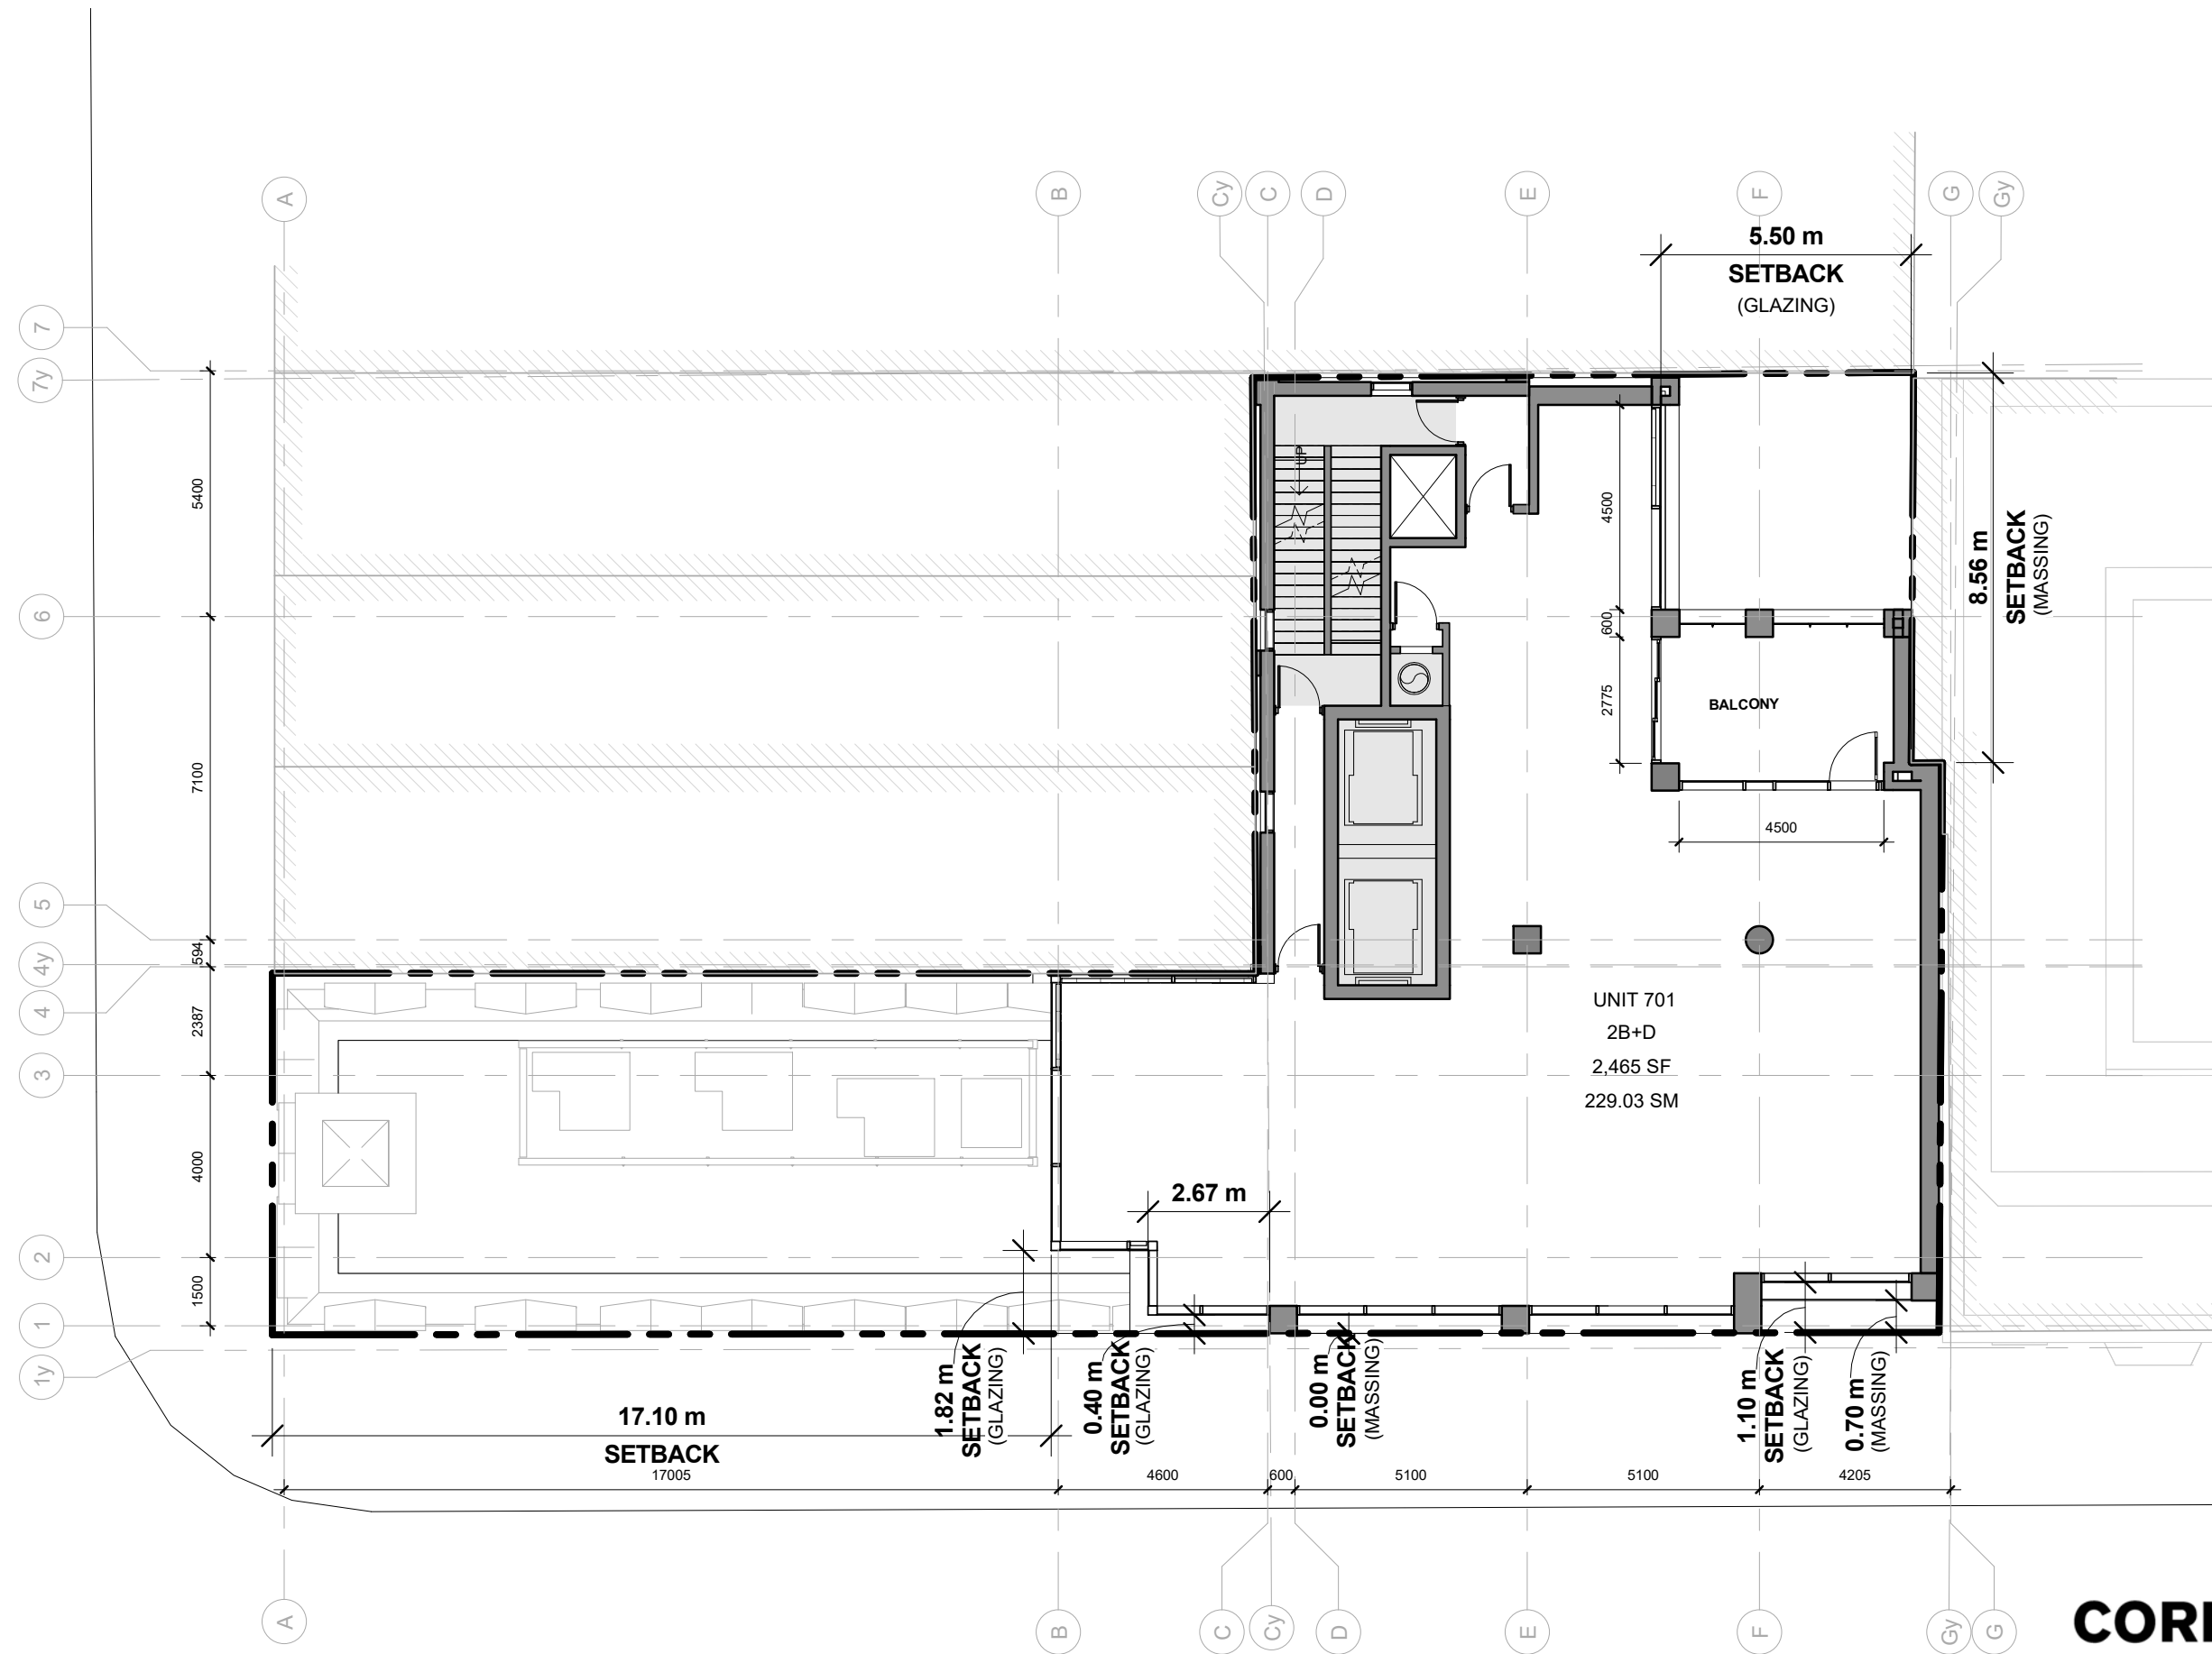

1 : 150
 LEVEL 7 (LEVEL 8 SIM.)

CORE



14-105

187 King St. E.
 & 65 George St.
 Toronto, ON

AUGUST 9, 2021

CORE ARCHITECTS INC
 130 Queens Quay East Suite 700
 Toronto ON Canada M5A 0P6

Tel 416 343 0400
 Fax 416 343 0401
 info@corearchitects.com
 COREARCHITECTS.COM

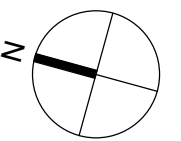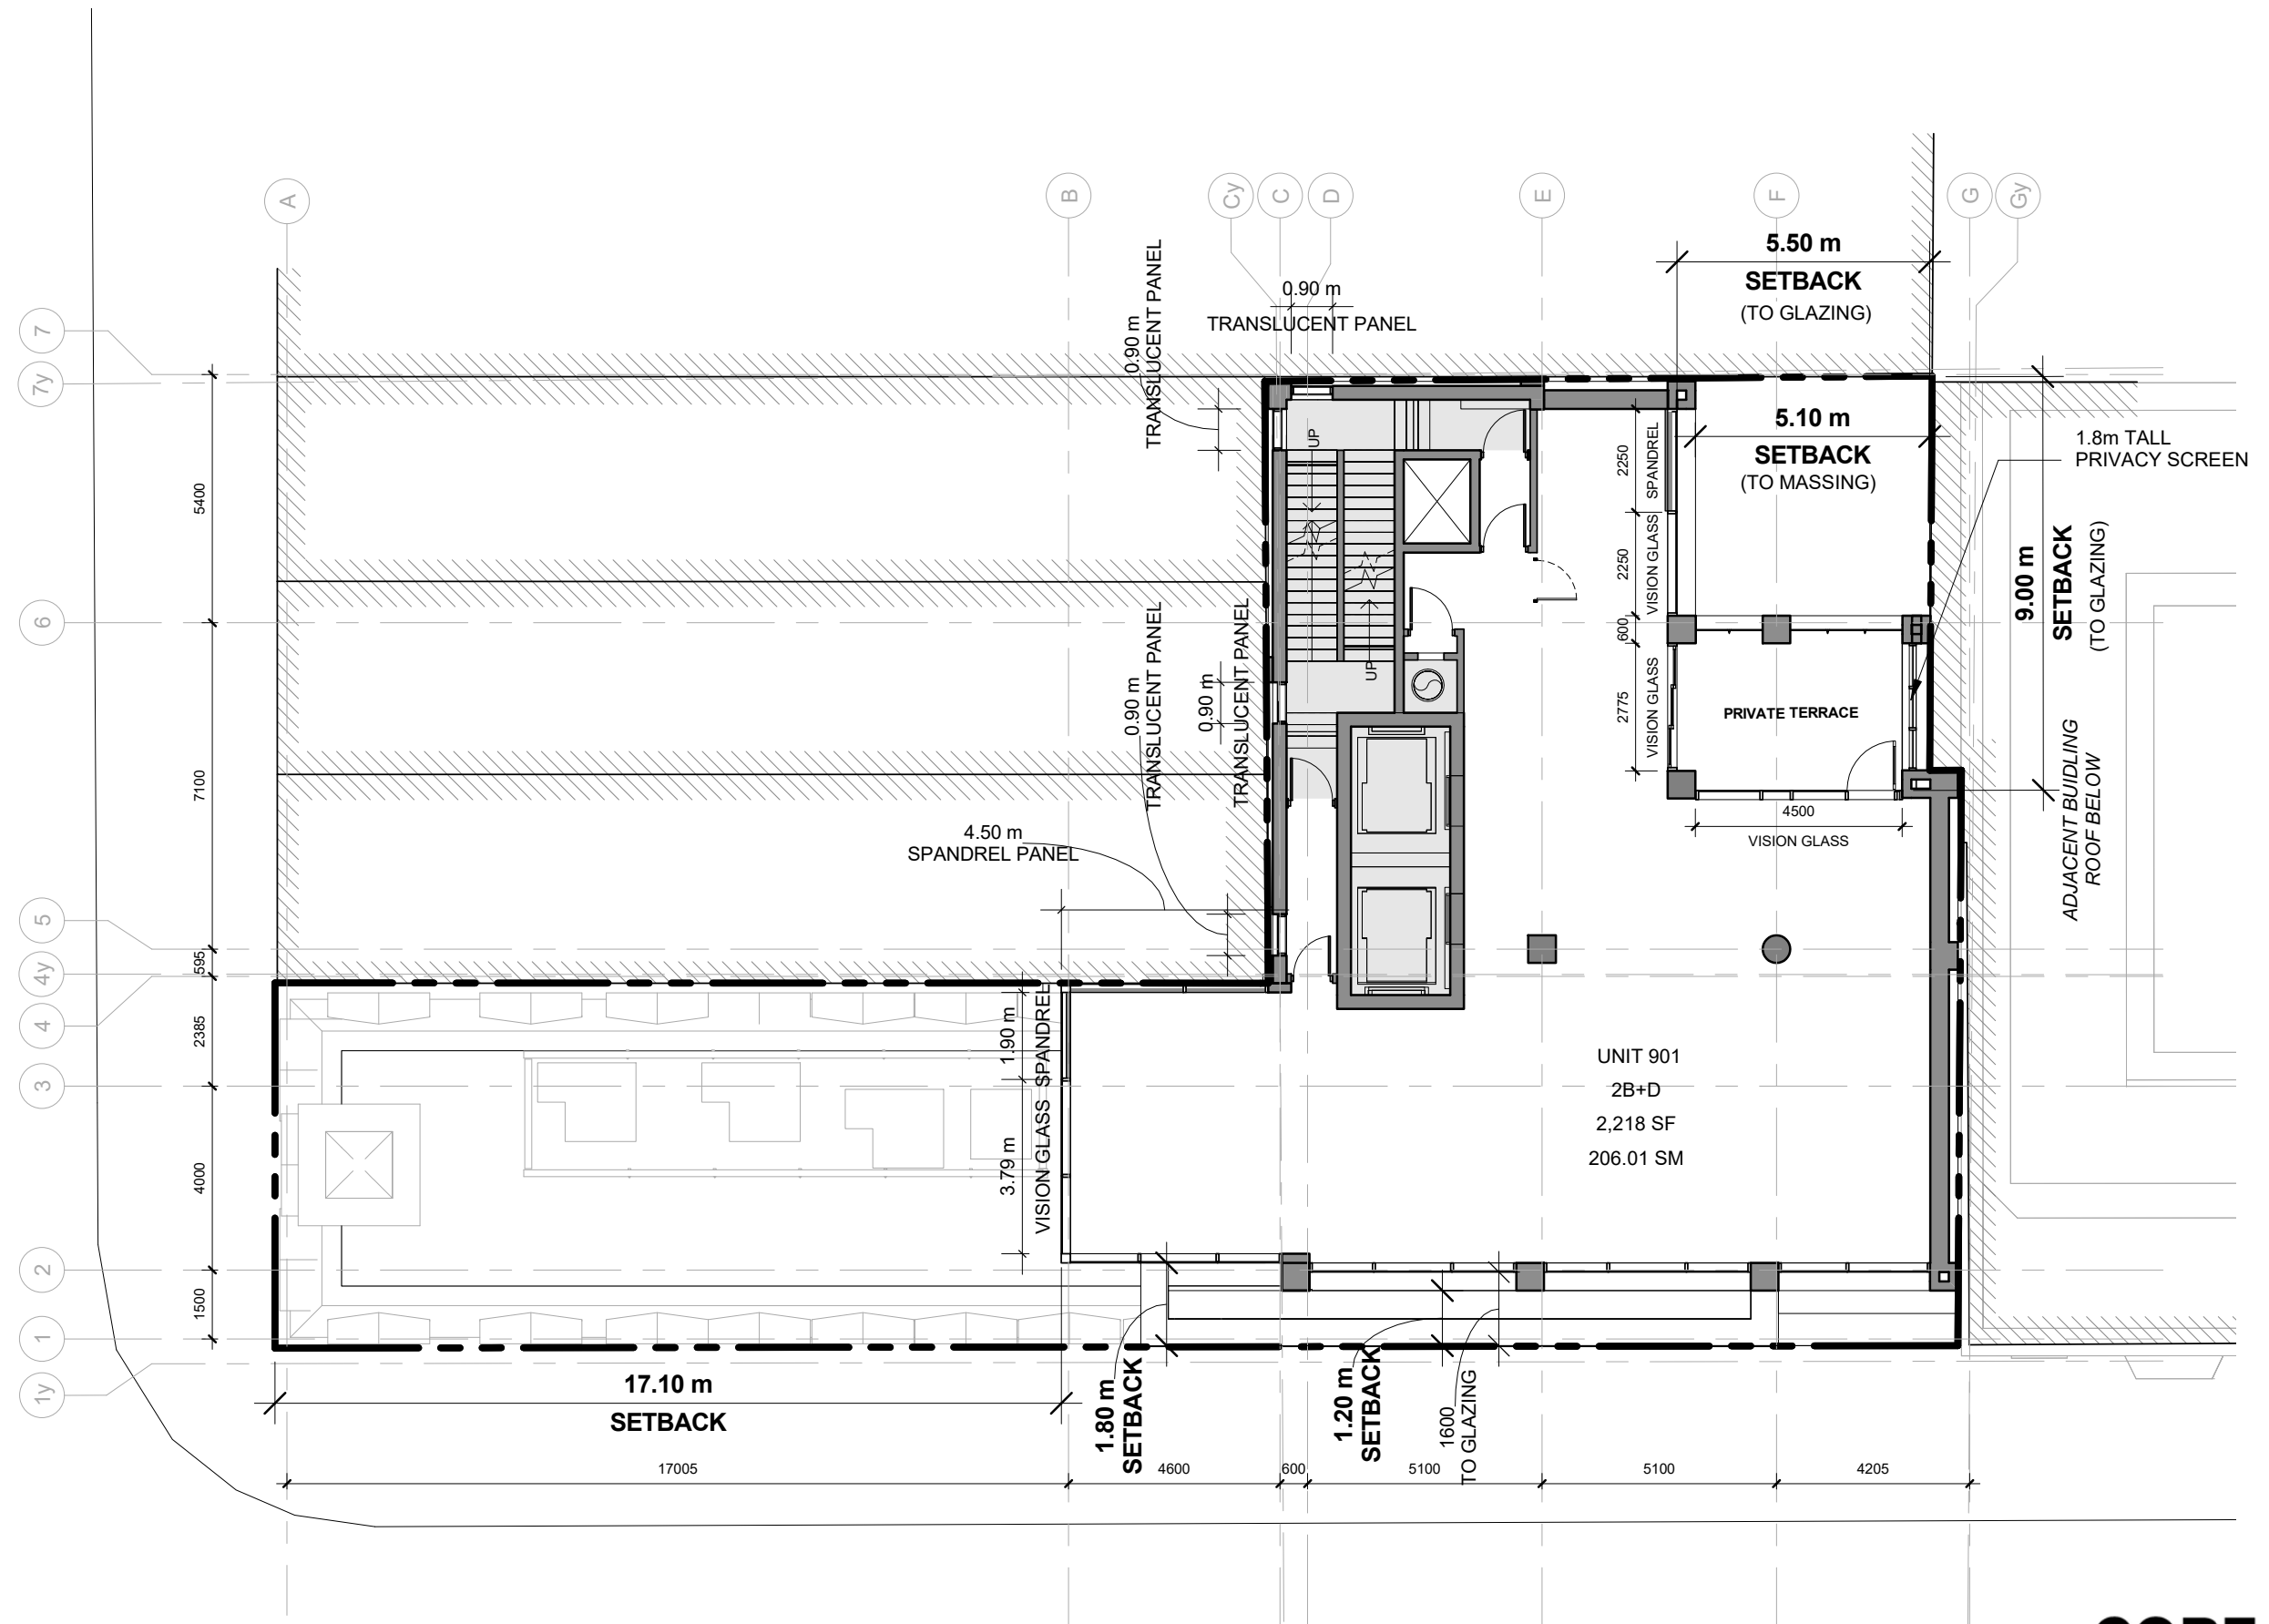

1 : 150
LEVEL 9 (LEVEL 10-14 SIM.)

CORE


14-105

**187 King St. E.
& 65 George St.
Toronto, ON**

AUGUST 9, 2021

CORE ARCHITECTS INC
130 Queens Quay East Suite 700
Toronto ON Canada M5A 0P6

Tel 416 343 0400
Fax 416 343 0401
info@corearchitects.com
COREARCHITECTS.COM

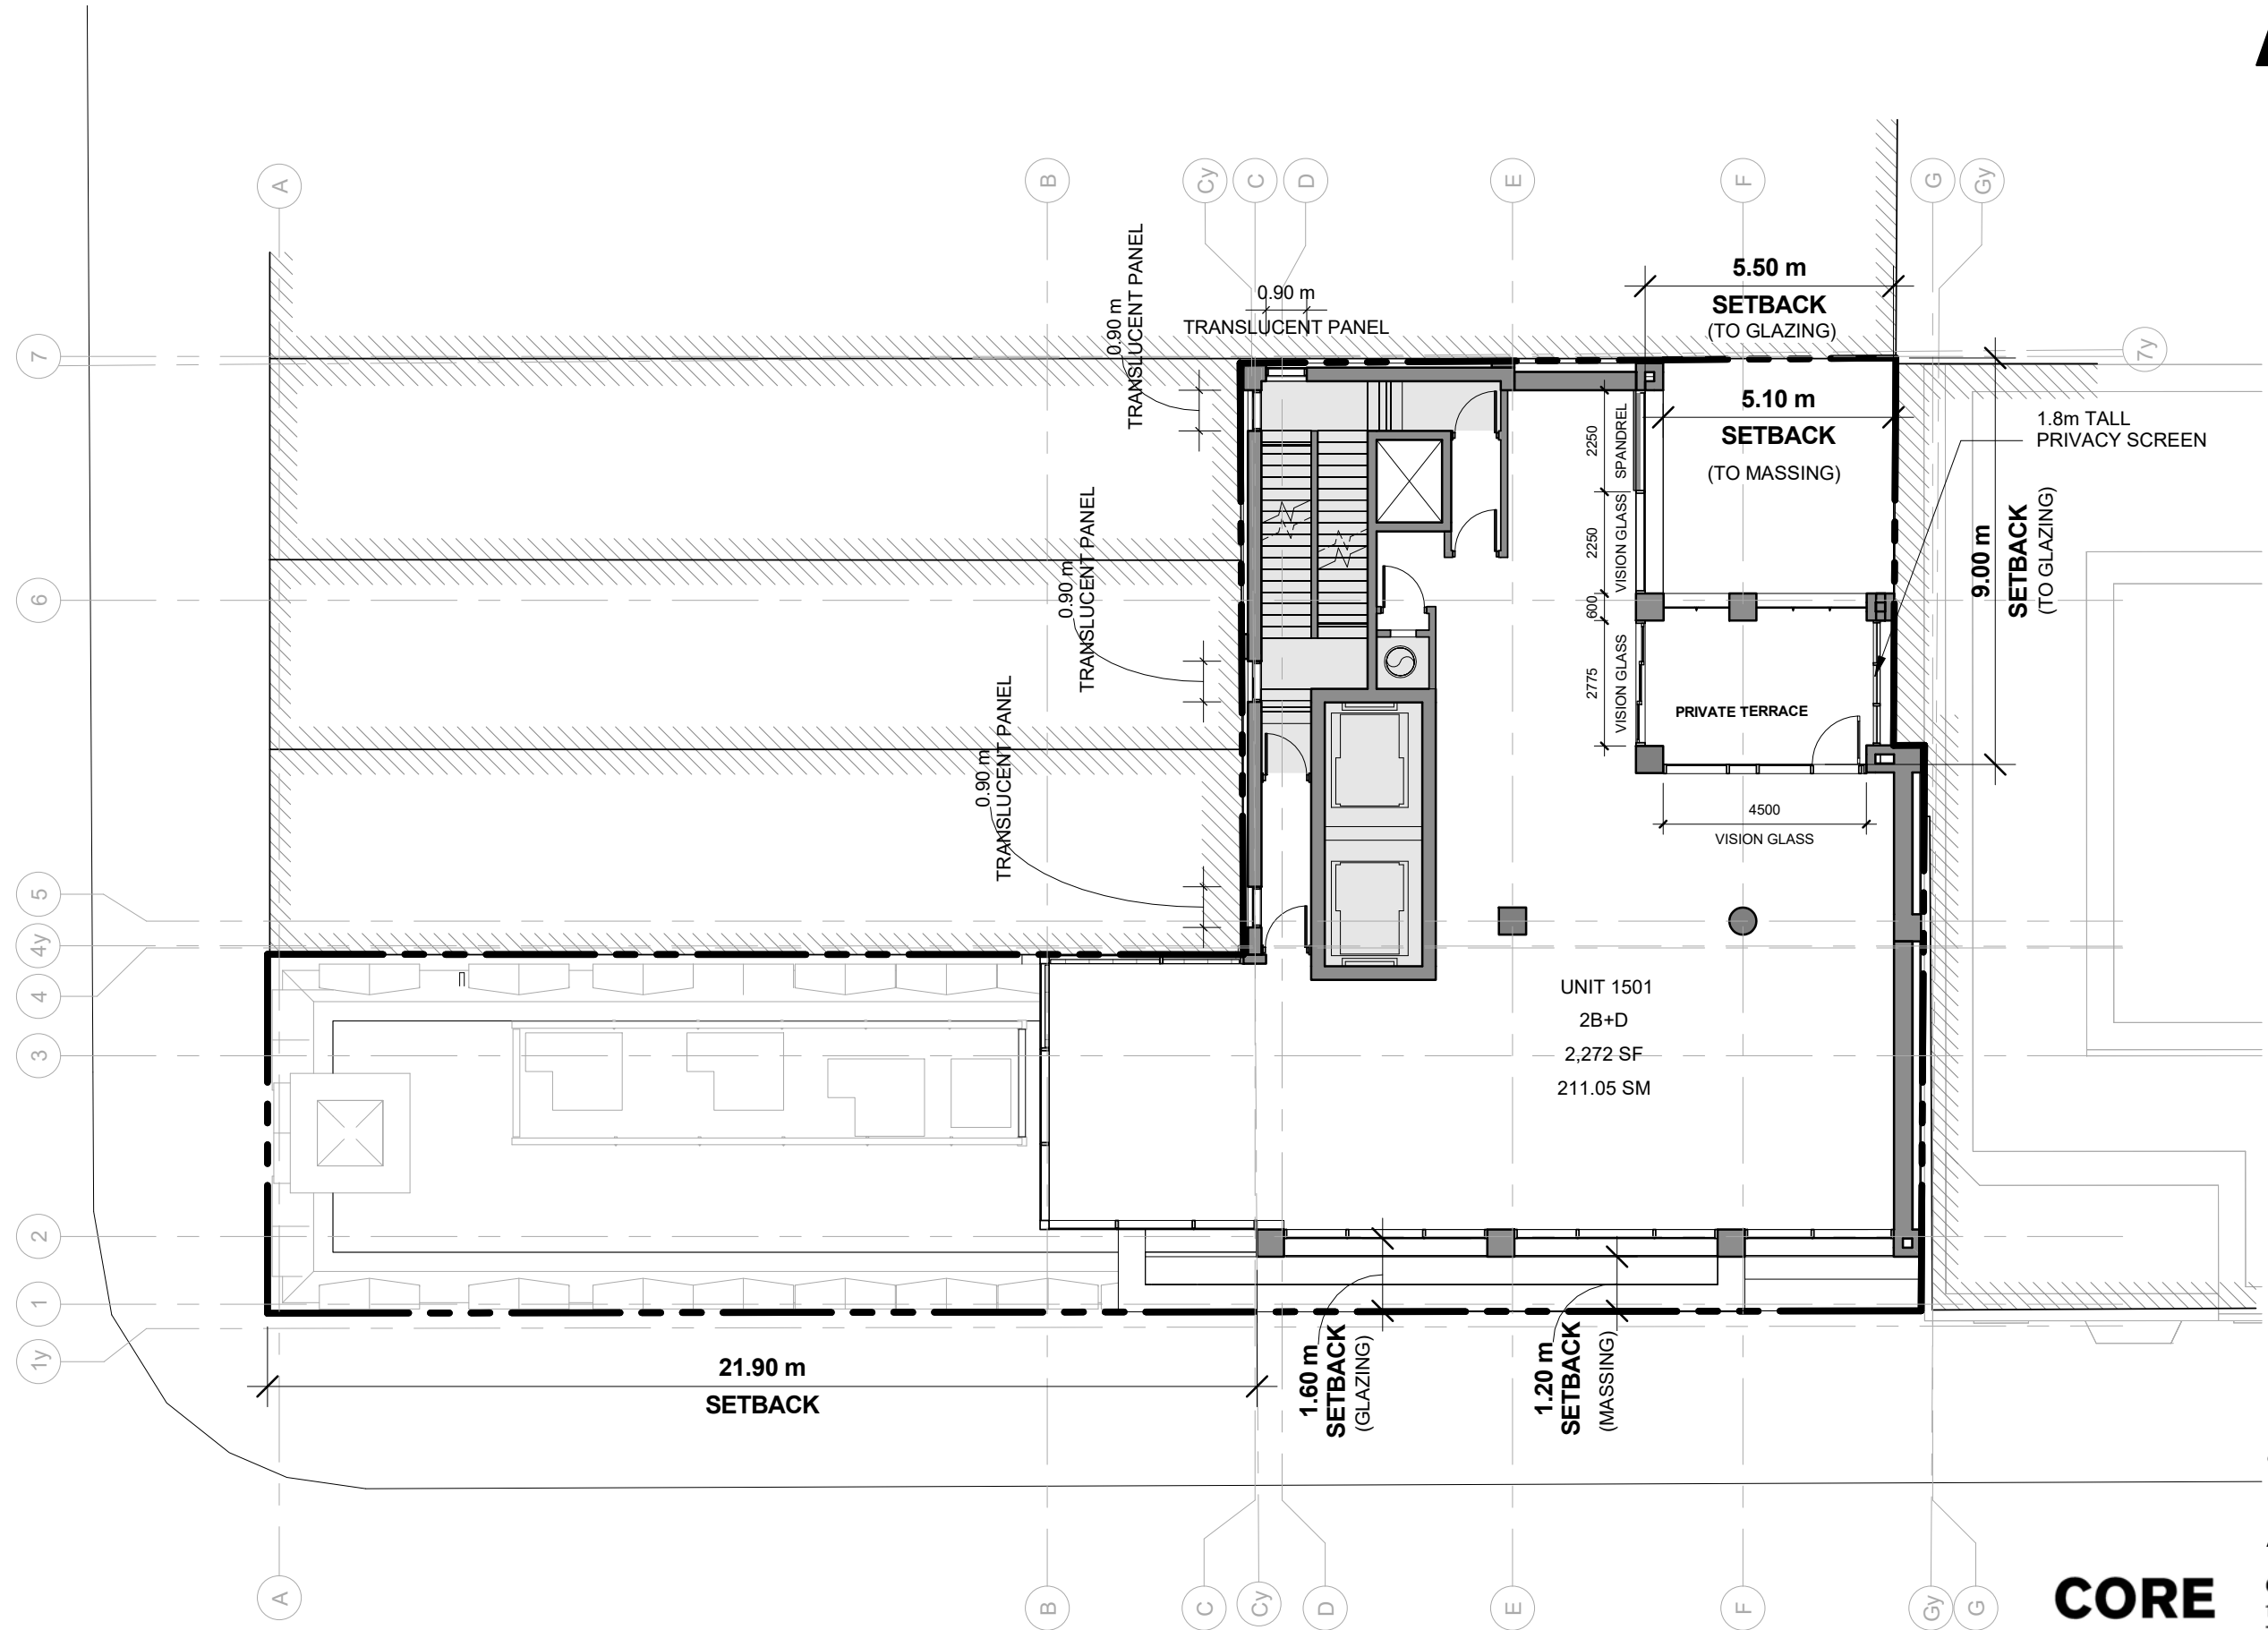

1 : 150
LEVEL 15

14-105


187 King St. E.
& 65 George St.
Toronto, ON

AUGUST 9, 2021

CORE

CORE ARCHITECTS INC
130 Queens Quay East Suite 700
Toronto ON Canada M5A 0P6

Tel 416 343 0400
Fax 416 343 0401
info@corearchitects.com
COREARCHITECTS.COM

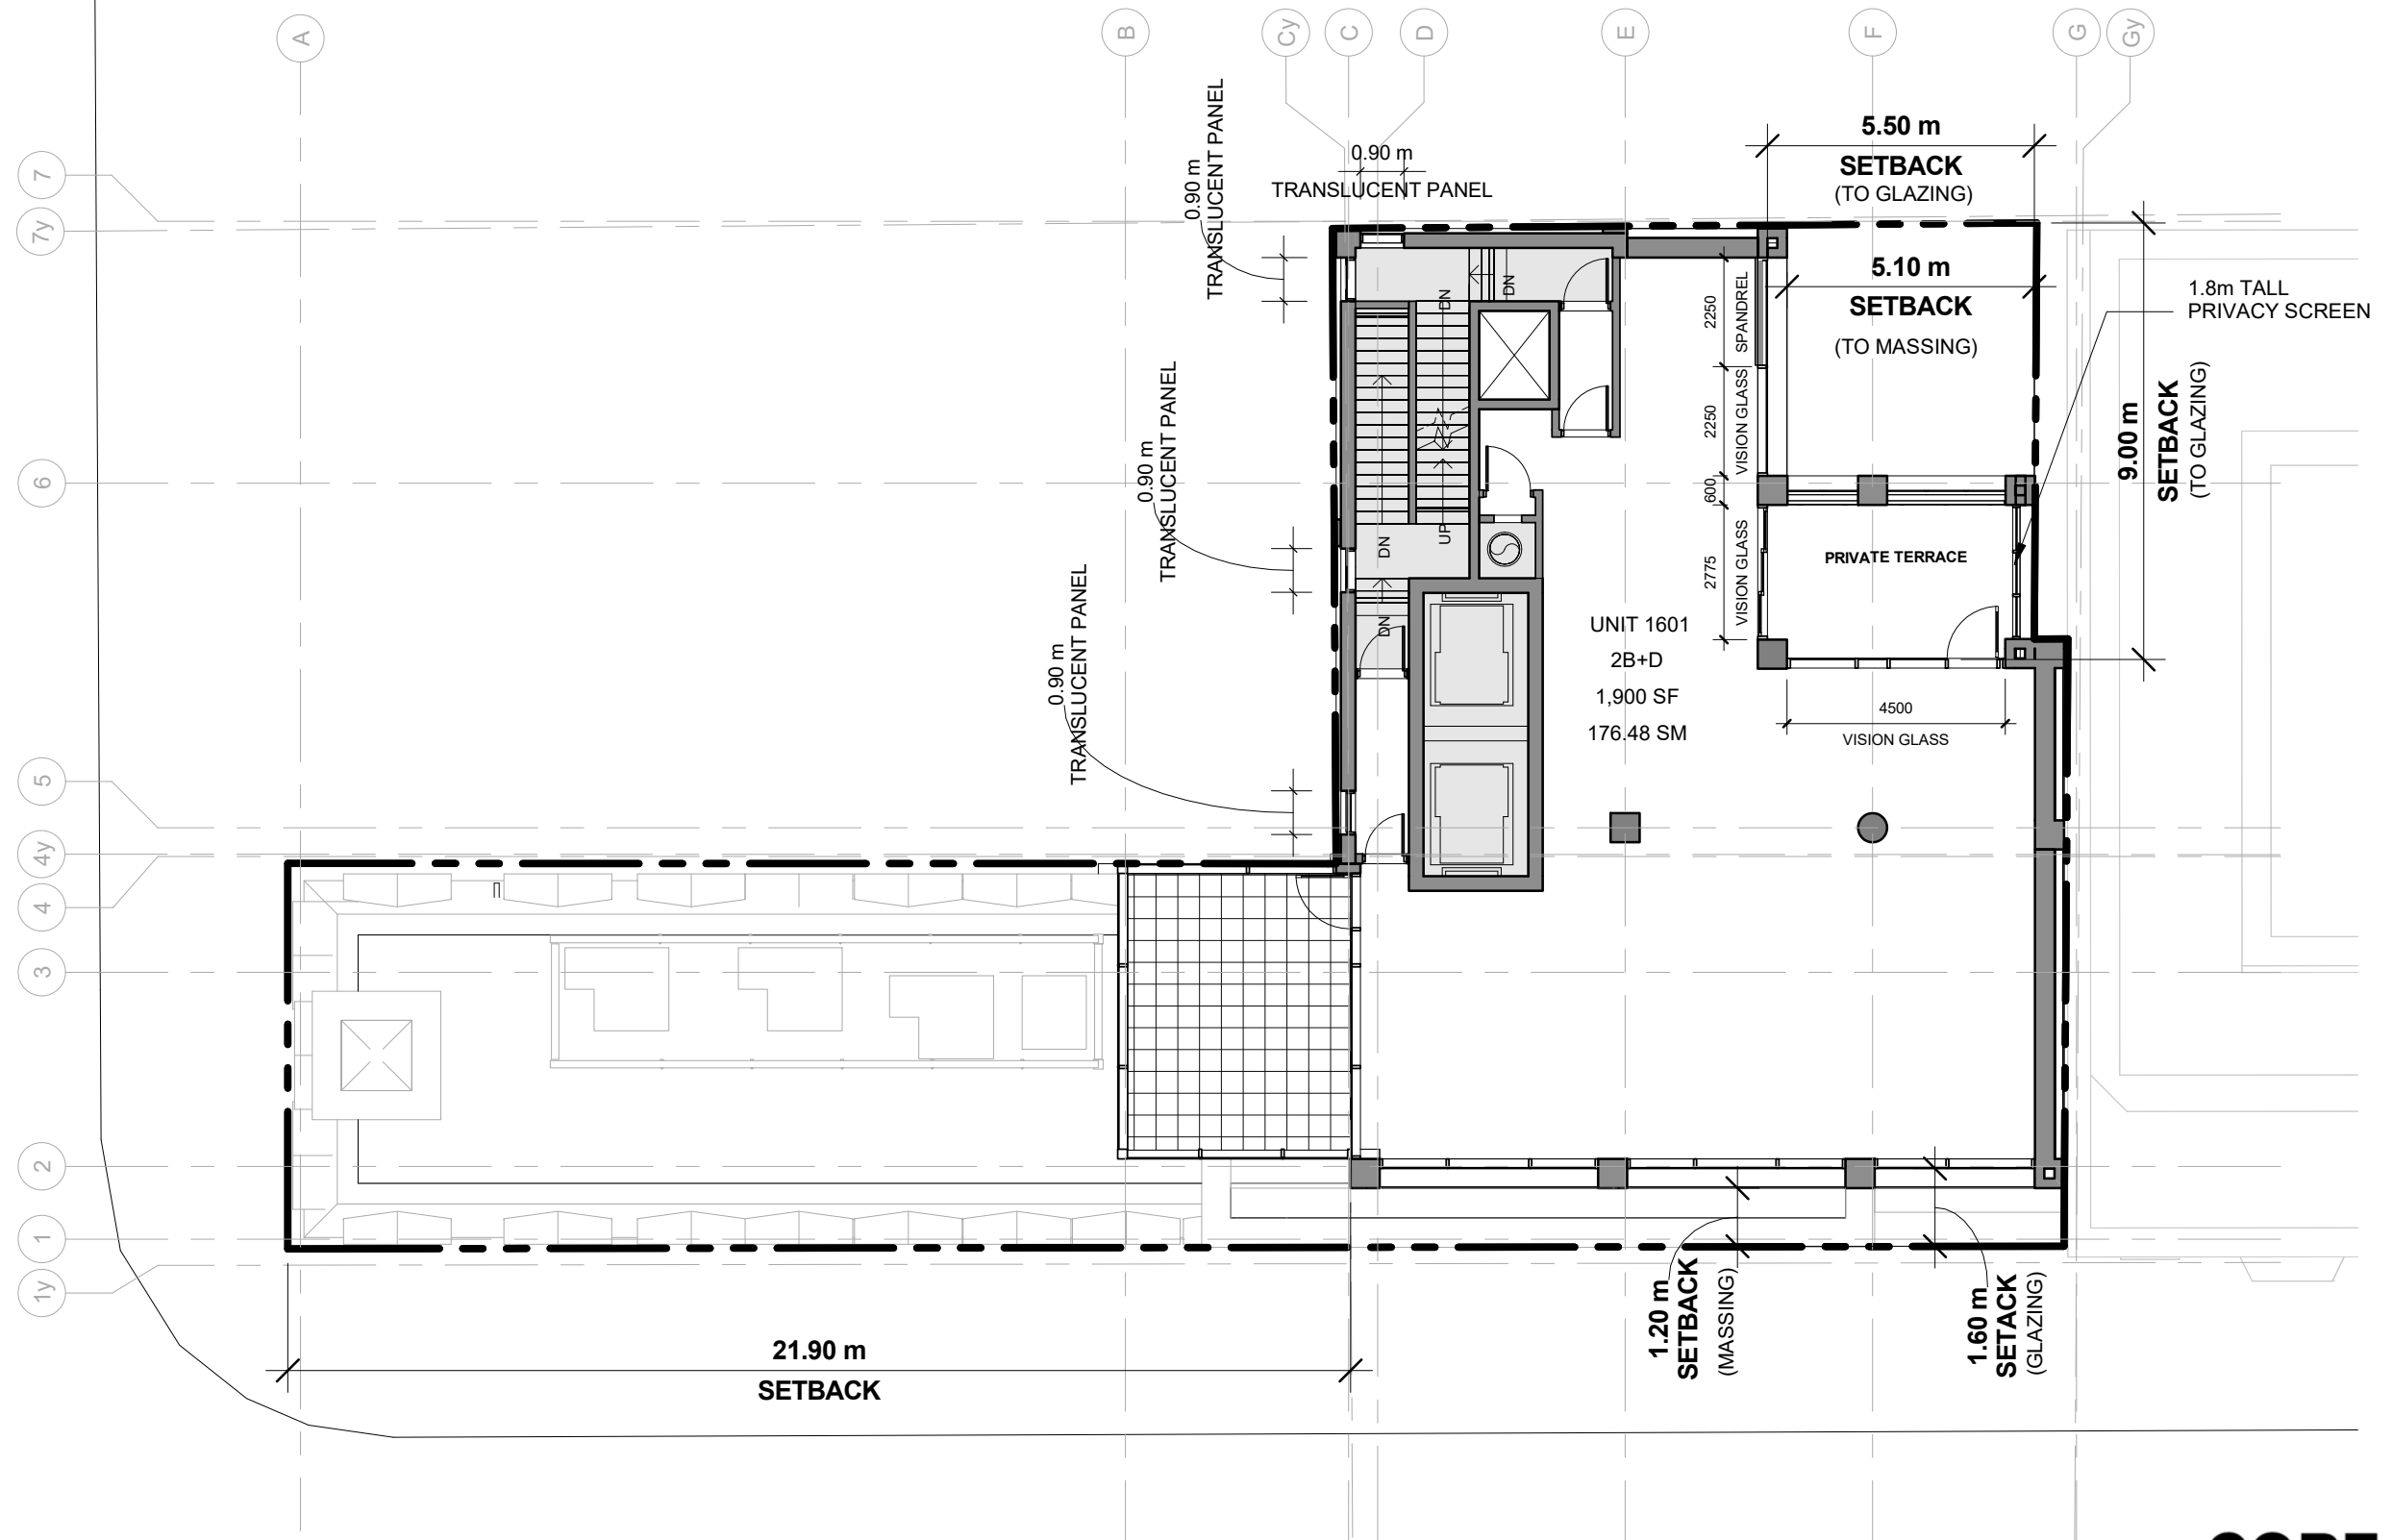

1 : 150
LEVEL 16 (LEVEL 17 SIM.)

CORE



14-105

187 King St. E.
& 65 George St.
Toronto, ON

AUGUST 9, 2021

CORE ARCHITECTS INC
130 Queens Quay East Suite 700
Toronto ON Canada M5A 0P6

Tel 416 343 0400
Fax 416 343 0401
info@corearchitects.com
COREARCHITECTS.COM

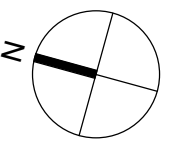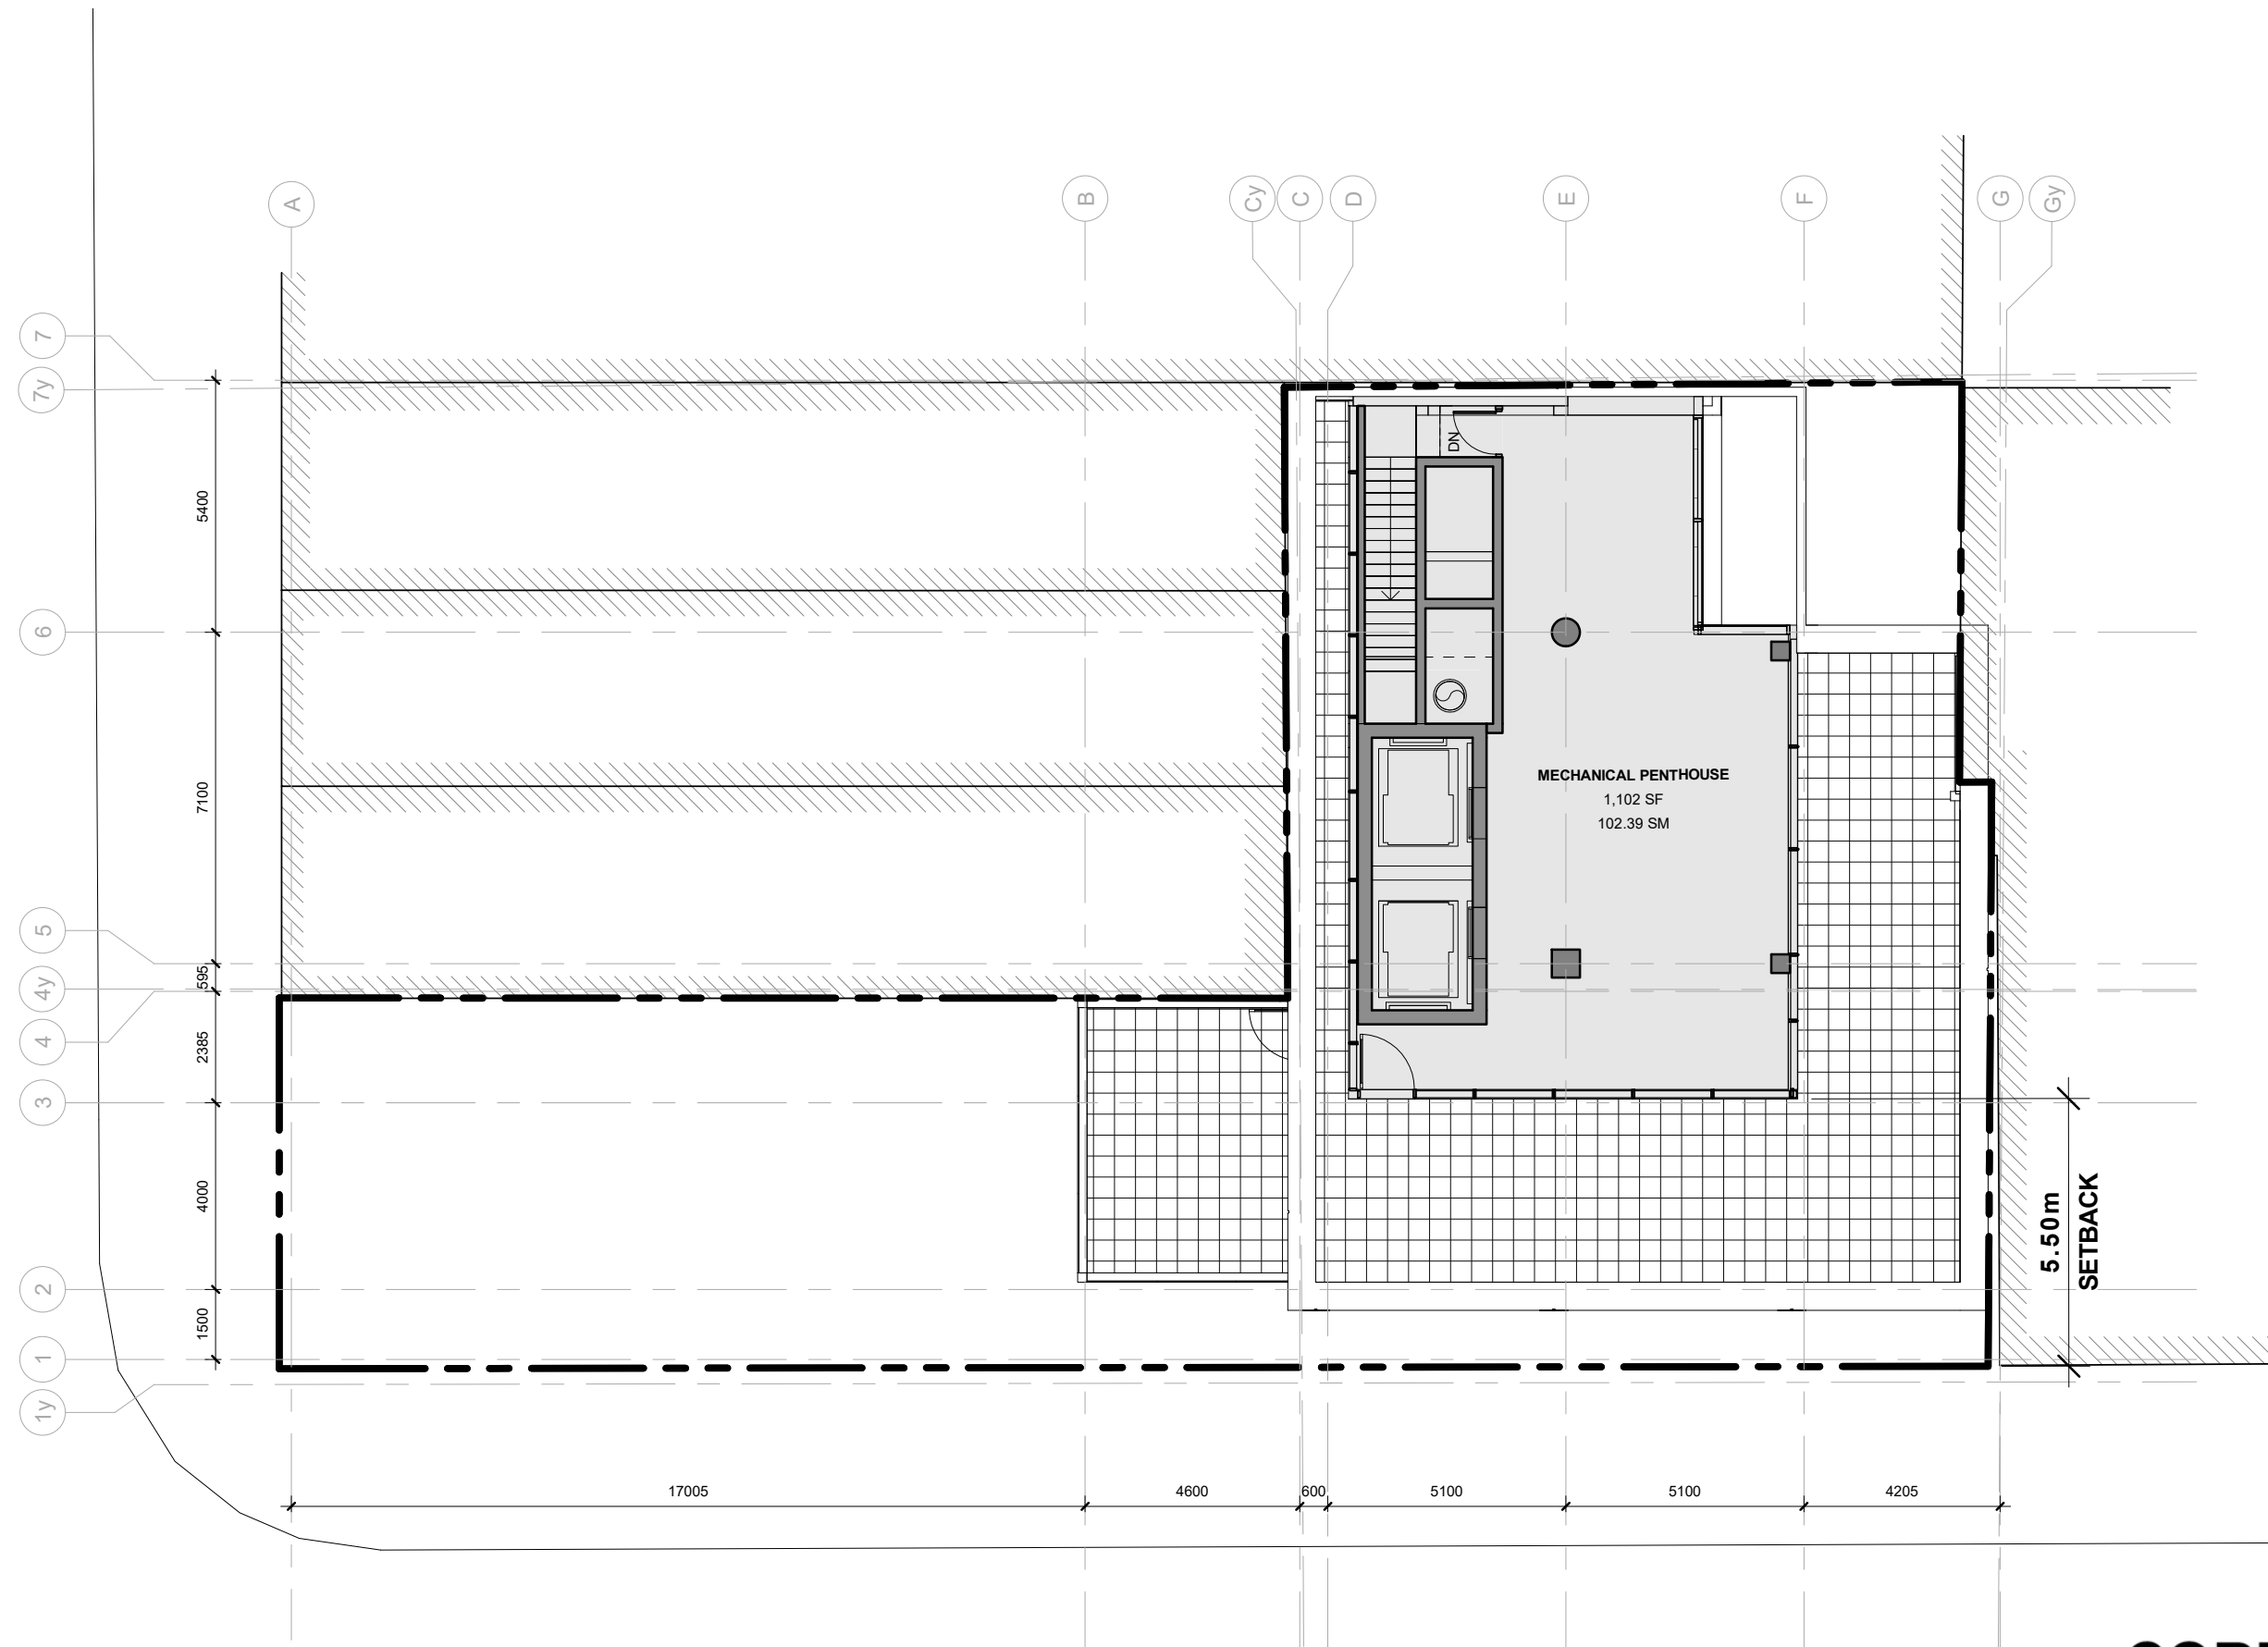

1 : 150
MECHANICAL FLOOR

CORE


14-105

187 King St. E.
& 65 George St.
Toronto, ON

AUGUST 9, 2021

CORE ARCHITECTS INC
130 Queens Quay East Suite 700
Toronto ON Canada M5A 0P6

Tel 416 343 0400
Fax 416 343 0401
info@corearchitects.com
COREARCHITECTS.COM

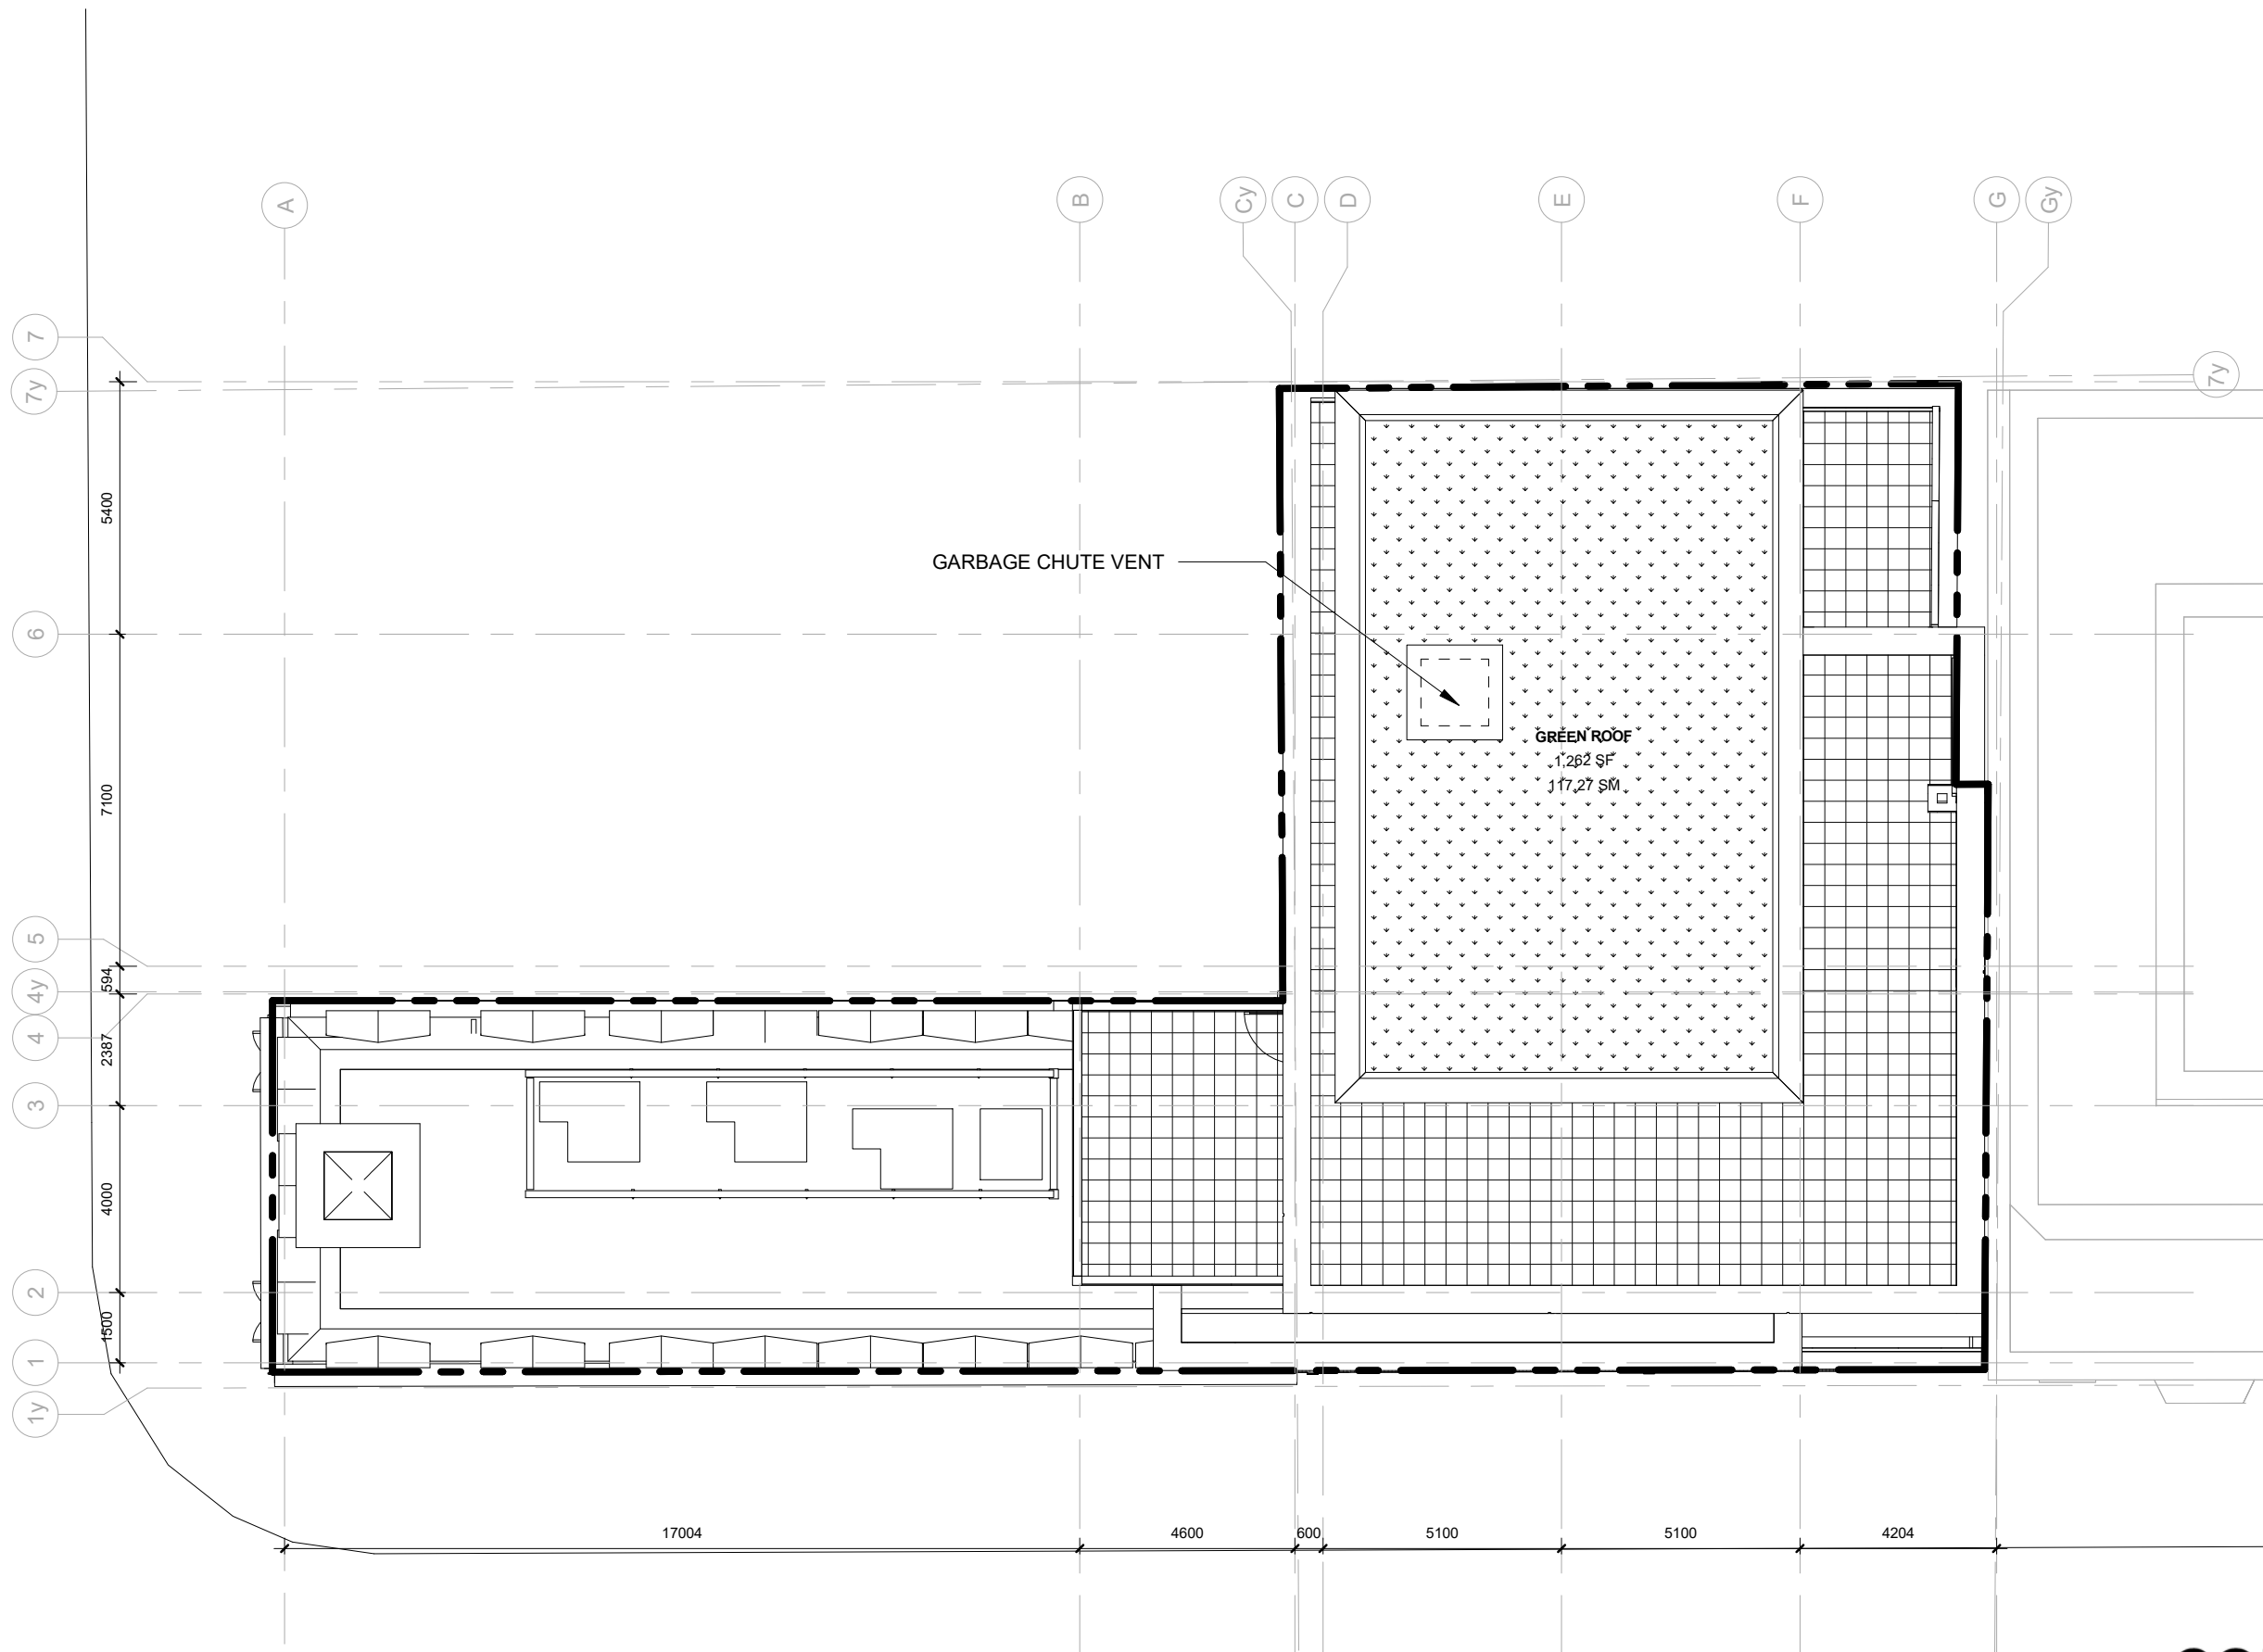

1 : 150
ROOF

CORE

14-105

187 King St. E.
& 65 George St.
Toronto, ON

AUGUST 9, 2021

CORE ARCHITECTS INC
130 Queens Quay East Suite 700
Toronto ON Canada M5A 0P6

Tel 416 343 0400
Fax 416 343 0401
info@corearchitects.com
COREARCHITECTS.COM




HISTORIC BUILDING APPEARANCE AS SHOWN IS APPROXIMATE SUBJECT TO FURTHER COORDINATION

REFER TO SECTION A401A FOR HEIGHT INFORMATION

1 : 400
WEST AND EAST ELEVATION

CORE
CORE ARCHITECTS INC
 130 Queens Quay East Suite 700
 Toronto ON Canada M5A 0P6
 Tel 416 343 0400
 Fax 416 343 0401
 info@corearchitects.com
 COREARCHITECTS.COM

14-105
 187 King St. E.
 & 65 George St.
 Toronto, ON
 AUGUST 9, 2021

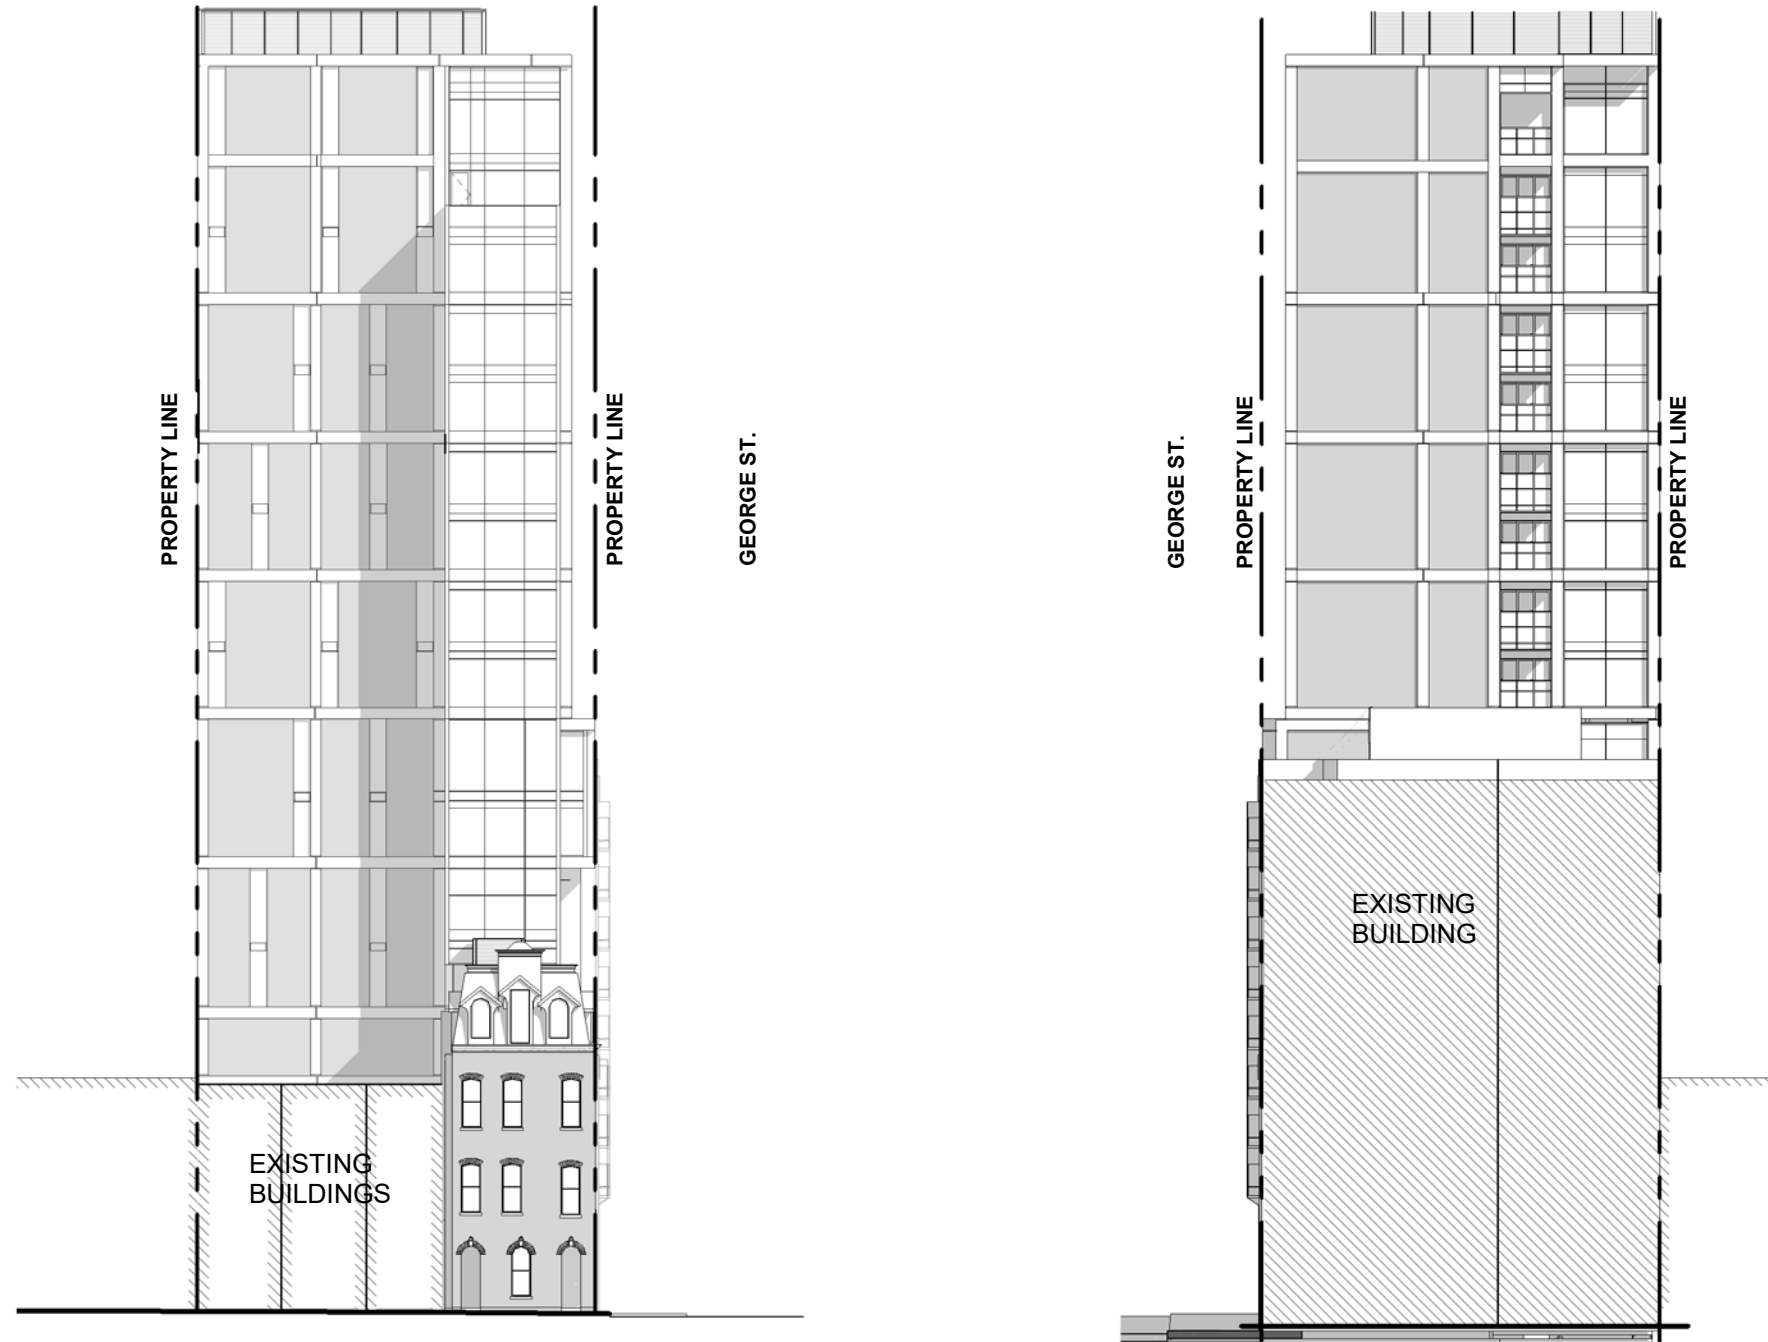

REFER TO SECTION A401A
FOR HEIGHT INFORMATION

1 : 400
NORTH AND SOUTH ELEVATION

14-105

187 King St. E.
& 65 George St.
Toronto, ON

AUGUST 9, 2021

CORE

CORE ARCHITECTS INC
130 Queens Quay East Suite 700
Toronto ON Canada M5A 0P6

Tel 416 343 0400
Fax 416 343 0401
info@corearchitects.com
COREARCHITECTS.COM

