

## **Realignment of Permit Parking Area 8B to exclude the development located at 17 Boothroyd Avenue**

**Date:** June 4 2021

**To:** Toronto and East York Community Council

**From:** Director, Permits and Enforcement, Transportation Services

**Wards:** Ward 14, Toronto -Danforth

### **SUMMARY**

---

This staff report is about a matter that Community Council has delegated authority from City Council to make a final decision.

The purpose of this report is to respond to Toronto and East York Community Council's direction to review and report back on the realignment of Permit Parking Area 8B to exclude the development located at 17 Boothroyd Avenue.

The exclusion of the development located at 17 Boothroyd Avenue is a means to ensure that current permit holders have sufficient parking space. The issuance of parking permits to residents, guests, tradespeople, and caregivers of this development would negatively impact on the already limited parking supply in the neighbourhood.

Staff have determined the realignment of the Permit Parking Area 8B is feasible and has no objections to excluding the development at 17 Boothroyd Avenue.

### **RECOMMENDATIONS**

---

The Director, Permits and Enforcement, Transportation Services recommends that:

1. Toronto and East York Community Council approve the amendment to Schedule B of the City of Toronto Municipal Code, Chapter 925, Permit Parking, to incorporate a revised map of Permit Parking Area "8B", as shown in Attachment 1 of the report dated June 4, 2021 from the Director, Permits and Enforcement, Transportation Services.

Realignment of Permit Parking 2 to exclude the development located at 17 Boothroyd Avenue

## **FINANCIAL IMPACT**

---

There is no financial impact associated with this report.

## **DECISION HISTORY**

---

At its meeting of April 21, 2021 Toronto and East York Community Council adopted item TE24.97, and in so doing, requested Transportation Services to examine and report back to Toronto and East York Community Council regarding the realignment of Permit Parking Area 8B and the exclusion of the development address of 17 Boothroyd Avenue.

<http://app.toronto.ca/tmmis/viewAgendaItemHistory.do?item=2021.TE24.97>

## **COMMENTS**

---

A request was received from the Ward Councillor on behalf of local residents to realign Permit Parking Area 8B, to exclude the development located at 17 Boothroyd Avenue.

Permit Parking Area 2 is bounded by Logan Avenue to the west, Coxwell Avenue to the east, the Metrolinx railway tracks to the south, and Danforth Avenue to the north. Area 8B has 2367 on-street parking spaces. To date 1814 permits have been issued. This area does not have a history of being waitlisted, meaning the demand for overnight on-street parking permits has never exceeded the supply of parking spaces.

There is no TTC service on Boothroyd Avenue.

A map of the area is included in Attachment 1.

A Public Notice was placed on the City's website requesting those objecting to the exclusion of 17 Boothroyd Avenue from Permit Parking Area 8B forward their objections in writing to the City Clerk, so they may be scheduled as deputations at the Toronto and East York Community Council meeting.

Transportation Services has no objections to the exclusion of 17 Boothroyd Avenue from Permit Parking Area 8B.

The Ward Councillor has been advised of the recommendation in this report.

## **CONTACT**

---

Andre R. Filippetti, CET, Manager Permits and Enforcement - Parking and Administration, Transportation Services, 416-392-1525, Andre.Filippetti@toronto.ca

## **SIGNATURE**

---




David J. Twaddle  
Director, Permits and Enforcement, Transportation Services

## **ATTACHMENTS**

---

Attachment 1: Location Map - Permit Parking Area 8B

# Attachment 1: Location Map - Permit Parking Area 8B

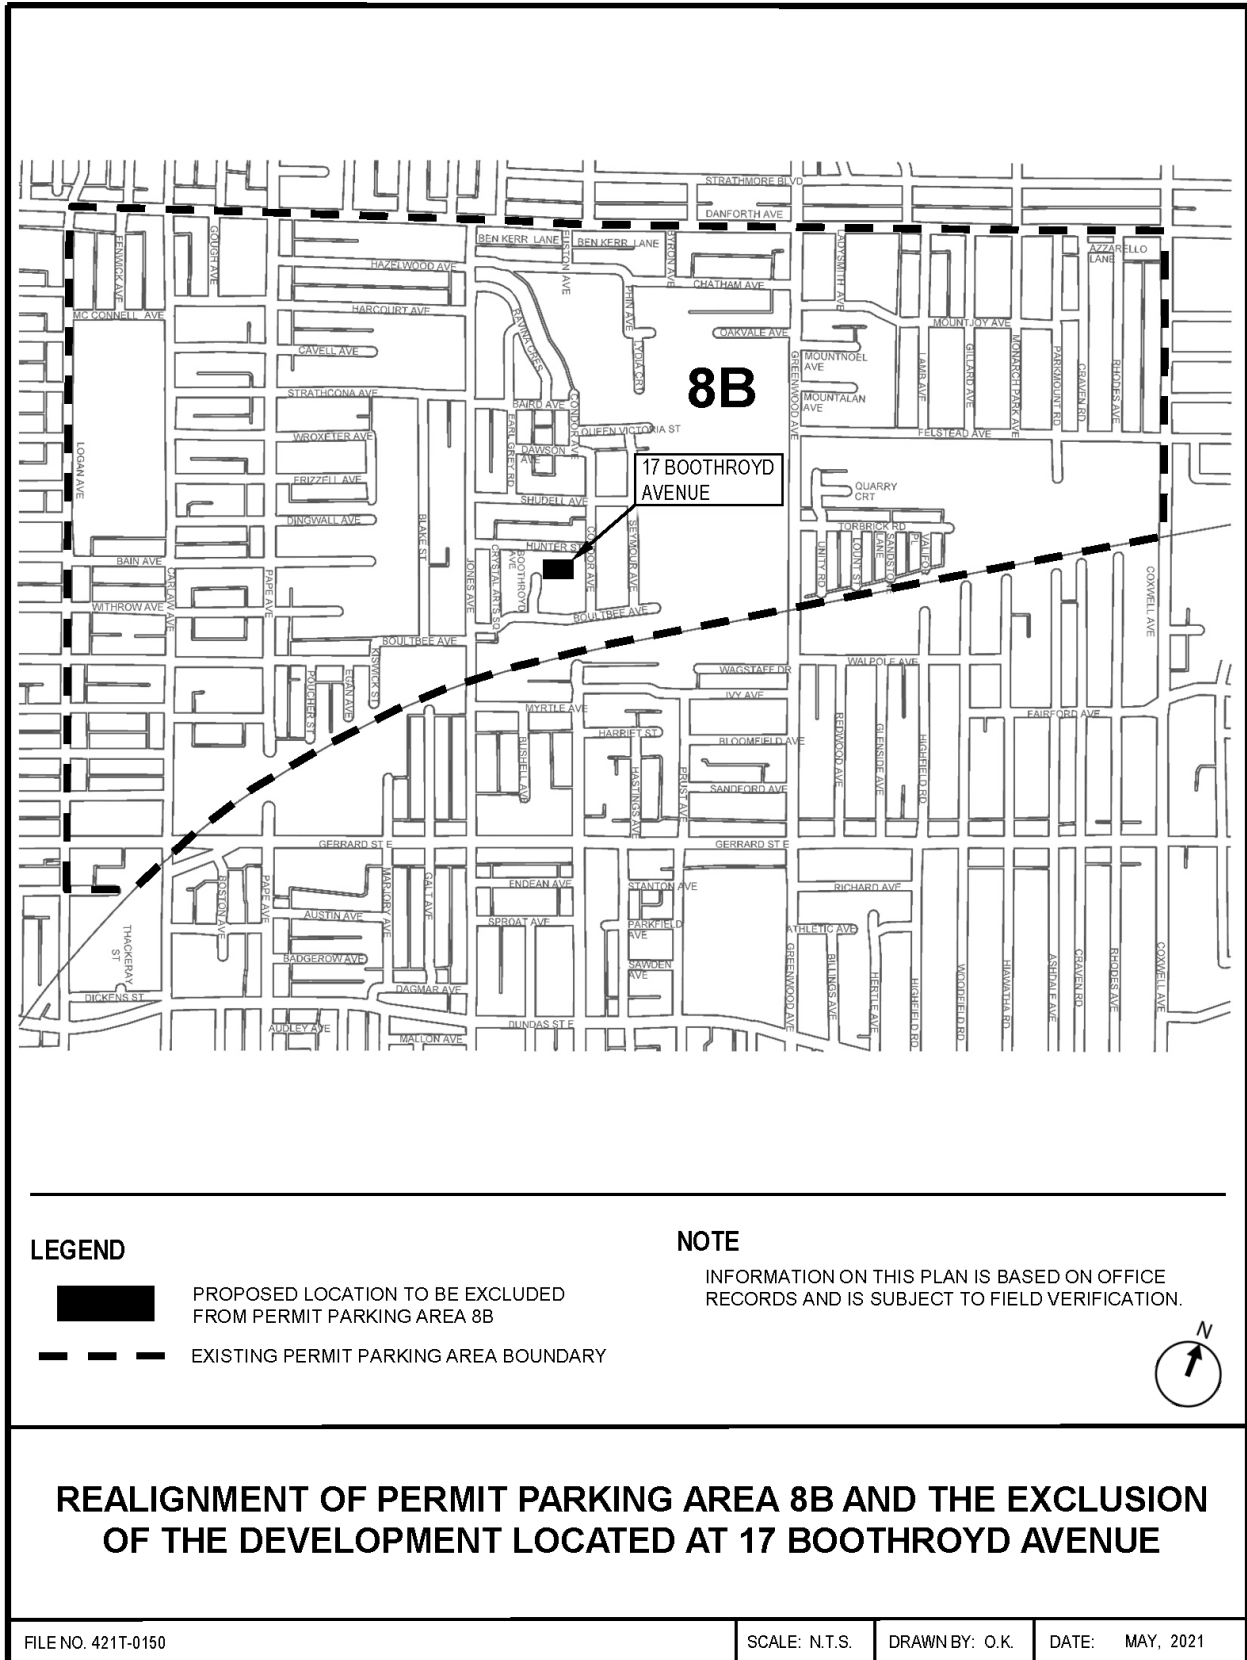

### LEGEND

- PROPOSED LOCATION TO BE EXCLUDED FROM PERMIT PARKING AREA 8B
- EXISTING PERMIT PARKING AREA BOUNDARY

### NOTE

INFORMATION ON THIS PLAN IS BASED ON OFFICE RECORDS AND IS SUBJECT TO FIELD VERIFICATION.



## REALIGNMENT OF PERMIT PARKING AREA 8B AND THE EXCLUSION OF THE DEVELOPMENT LOCATED AT 17 BOOTHROYD AVENUE

FILE NO. 421T-0150	SCALE: N.T.S.	DRAWN BY: O.K.	DATE: MAY, 2021
--------------------	---------------	----------------	-----------------

Realignment of Permit Parking 2 to exclude the development located at 17 Boothroyd Avenue