


O'CONNOR DR

C


C

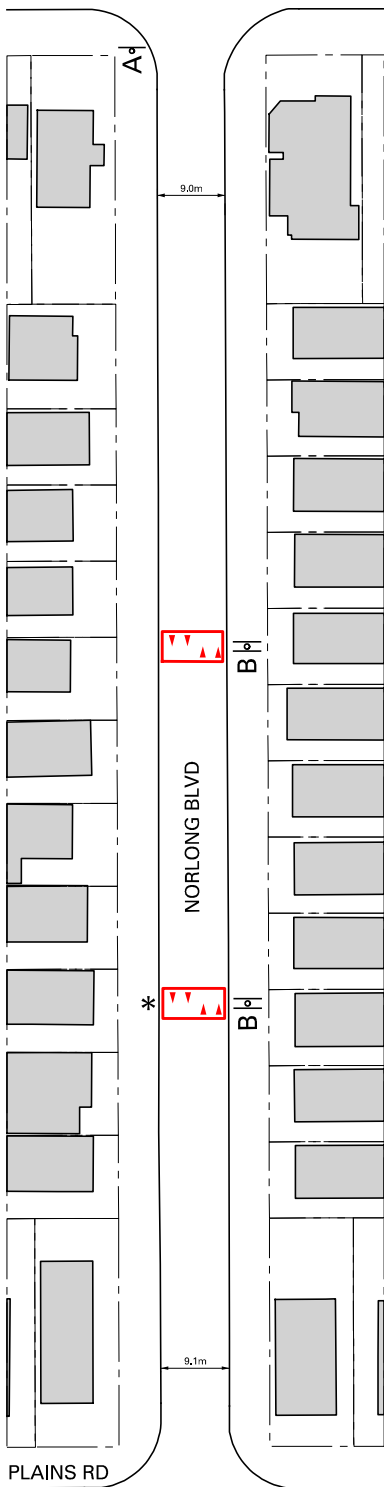

PLAINS RD


C

C

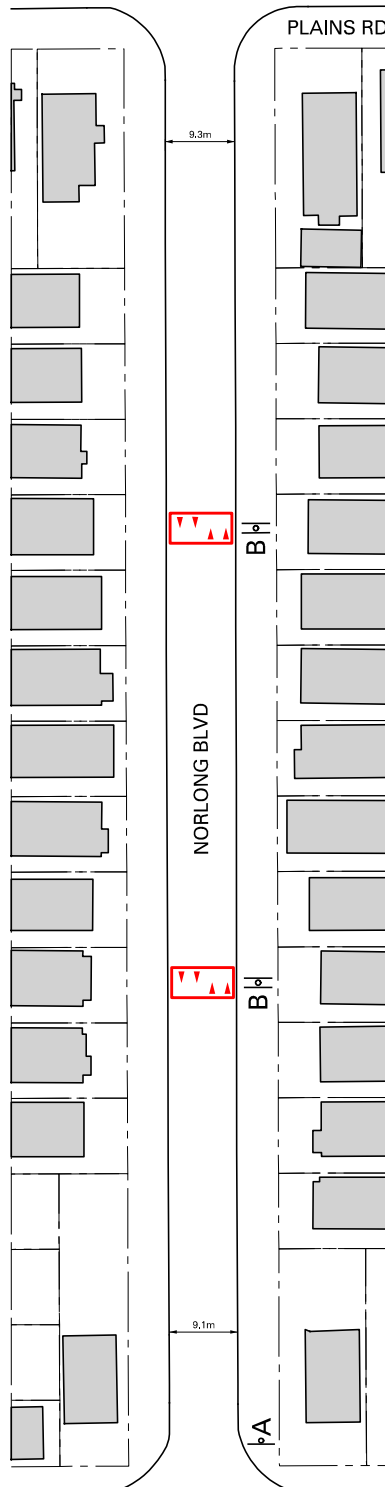

PLAINS RD

COSBURN AVE

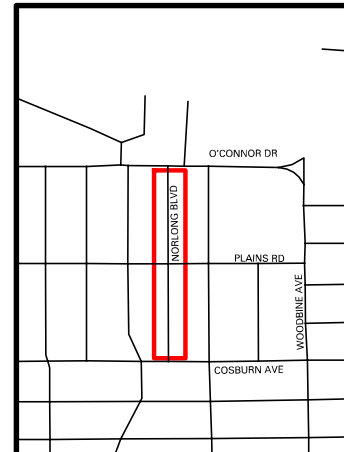

A



B



PROPOSED TWO-WAY SPEED HUMPS



DISCLAIMER:  
 THIS DRAWING WAS PREPARED UPON REQUEST FROM THE WARD COUNCILLOR  
 \* PLACEMENT OF THIS SPEED HUMP DOES NOT COMPLY WITH THE CITY OF TORONTO'S TRAFFIC CALMING POLICY.

# SPEED HUMP LOCATIONS PLAN

## NORLONG BLVD: O'CONNOR DR - COSBURN AVE