



GOLFVIEW AVE

DEVON RD

CASSELS AVE




A

B



\* DOES NOT COMPLY WITH TRAFFIC CALMING POLICY

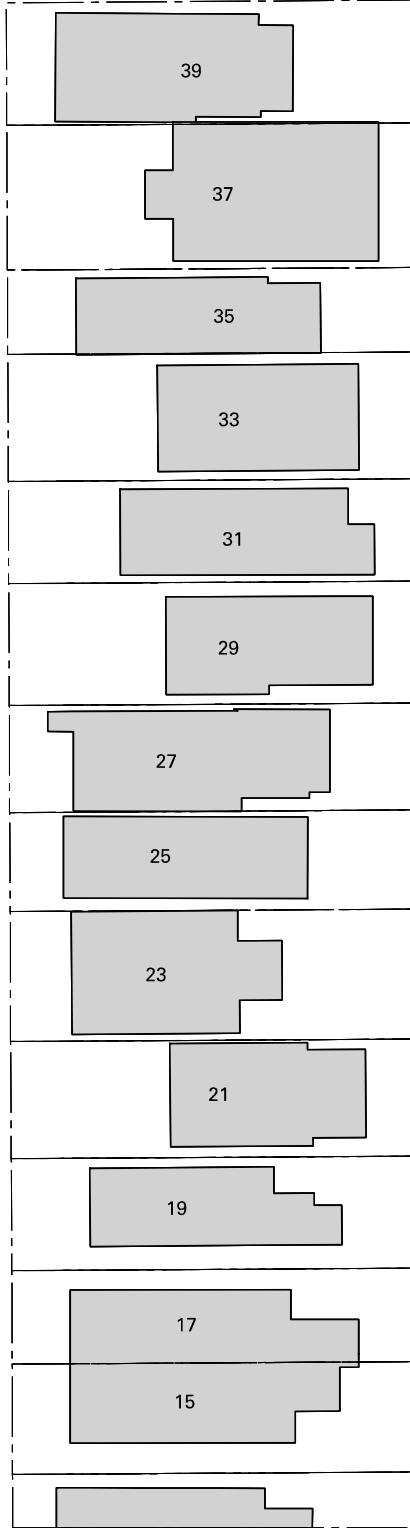

A

B

THIS DRAWING WAS PREPARED UPON REQUEST OF THE WARD COUNCILLOR

LEGEND



TWO-WAY SPEED HUMP



B

A



NOTE:

1. INFORMATION ON THIS PLAN IS BASED ON OFFICE RECORDS AND IS SUBJECT TO FIELD VERIFICATION.
2. SPEED HUMPS MAY NOT BE CONSTRUCTED EXACTLY IN THE LOCATIONS SHOWN DUE TO FIELD CONDITIONS.
3. EVERY ATTEMPT WILL BE MADE TO UTILIZE EXISTING POLES FOR SPEED HUMP SIGNS. HOWEVER, IT MAY BE NECESSARY TO INSTALL NEW POLES FOR THESE SIGNS.

**CASSELS AVE:  
DEVON RD - GOLFVIEW AVE  
REQUESTED SPEED HUMP LOCATIONS PLAN**