



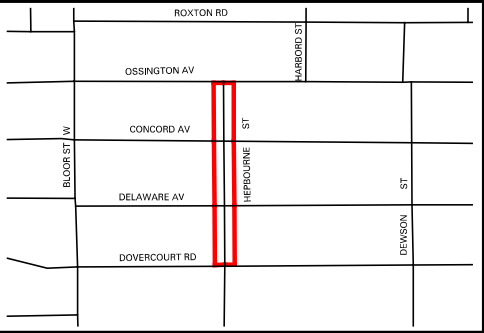

NOTE:
INFORMATION ON THIS PLAN IS BASED
ON OFFICE RECORDS AND IS SUBJECT
TO FIELD VERIFICATION.

DISCLAIMER:
THIS DRAWING WAS PREPARED UPON REQUEST FROM THE WARD COUNCILLOR

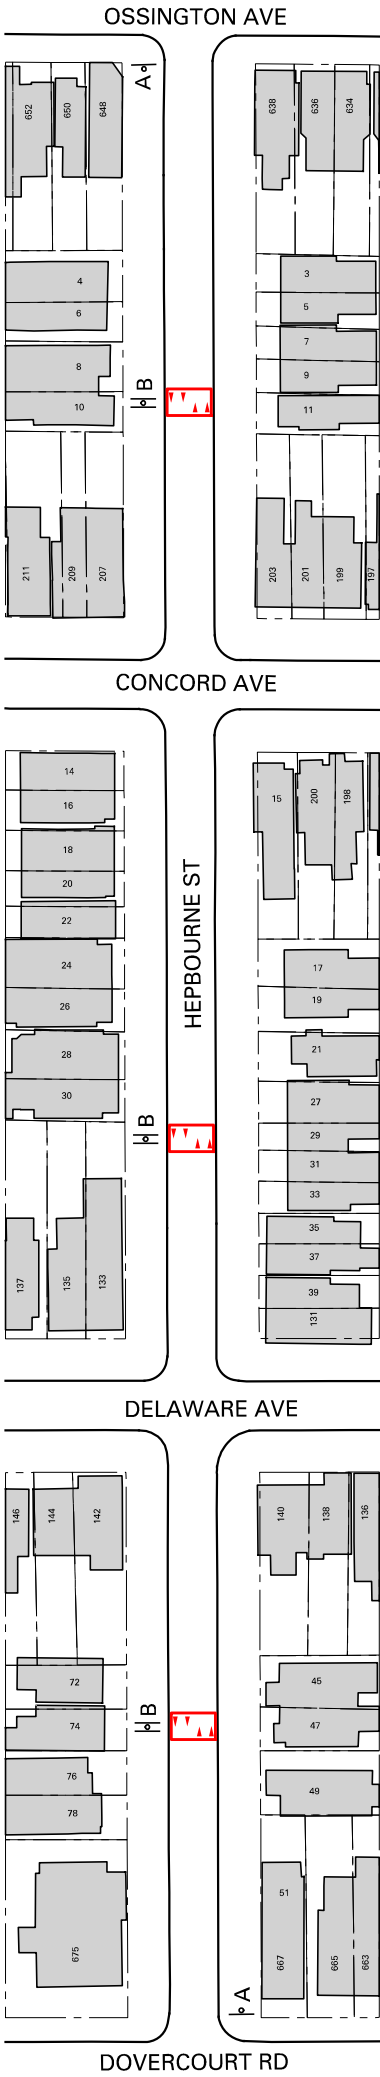

B | o |



SPEED HUMPS LOCATIONS PLAN

HEPBOURNE ST: DOVERCOURT RD - OSSINGTON AVE