



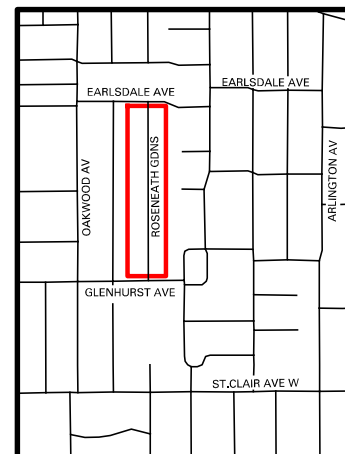

A

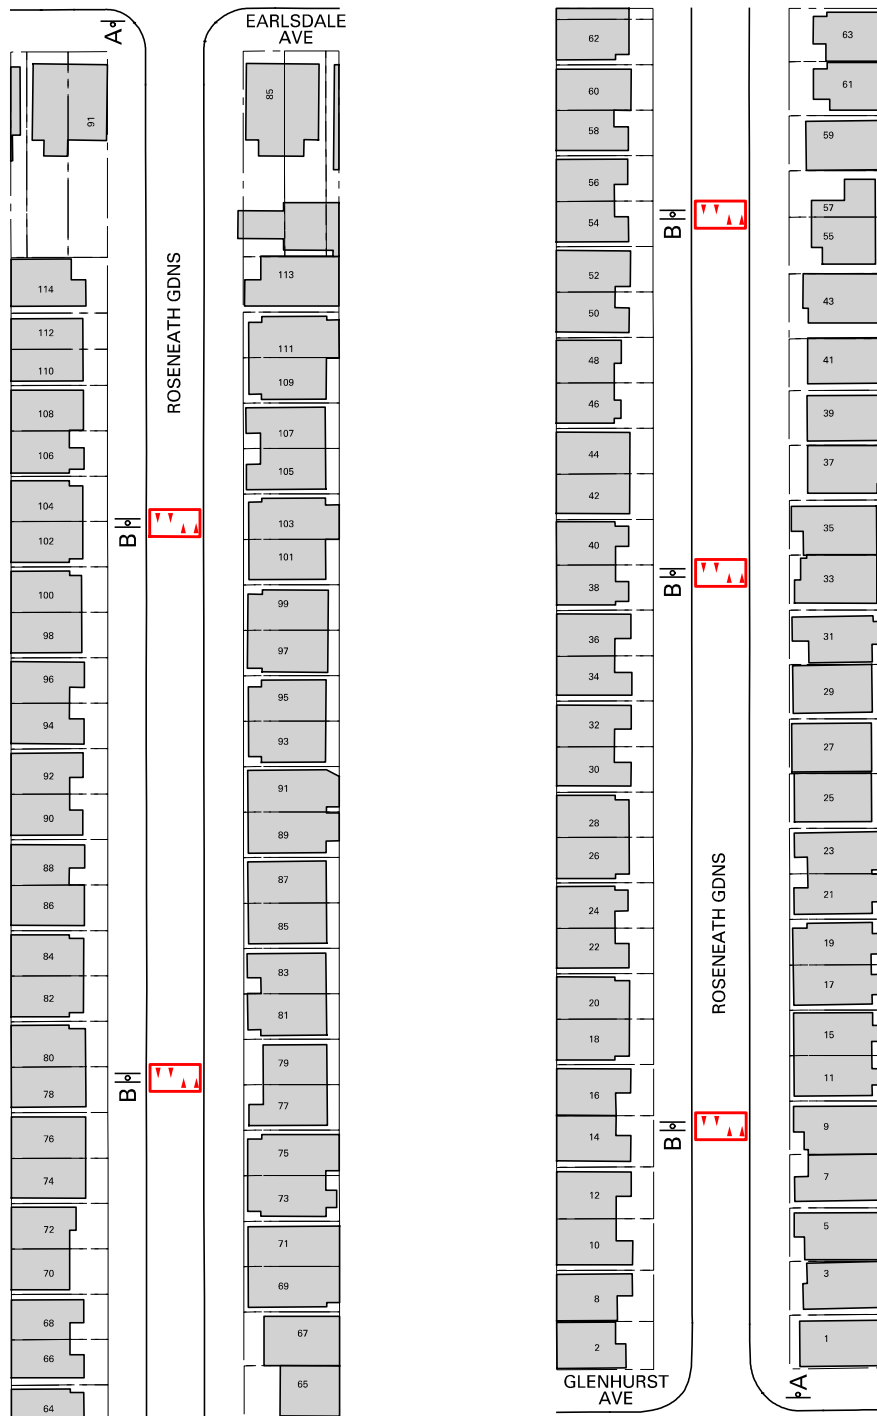

B



PROPOSED TWO-WAY SPEED HUMPS



DISCLAIMER:

THIS DRAWING WAS PREPARED UPON REQUEST FROM THE WARD COUNCILLOR

SPEED HUMPS LOCATIONS PLAN **ROSENEATH GDNS: EARLSDALE AVE - GLENHURST AVE**