



Project Name: KING WEST CO 922-934 KING ST. W. Project Address: TORONTO

18.25


**COMMUNITY COUNCIL ITEM** TE23.12 IF THE ADJACENT DIMENSION DOES NOT MEASURE THREE CENTIMETERS (3 cm) EXACTLY, THIS DRAWING WAS ENLARGED OR REDUCED, AFFECTING ALL LABELED SCALES.

Detail: Date: 2021-02-19

Reference:

**PR2.1** 

Plotted On: 2021-02-19

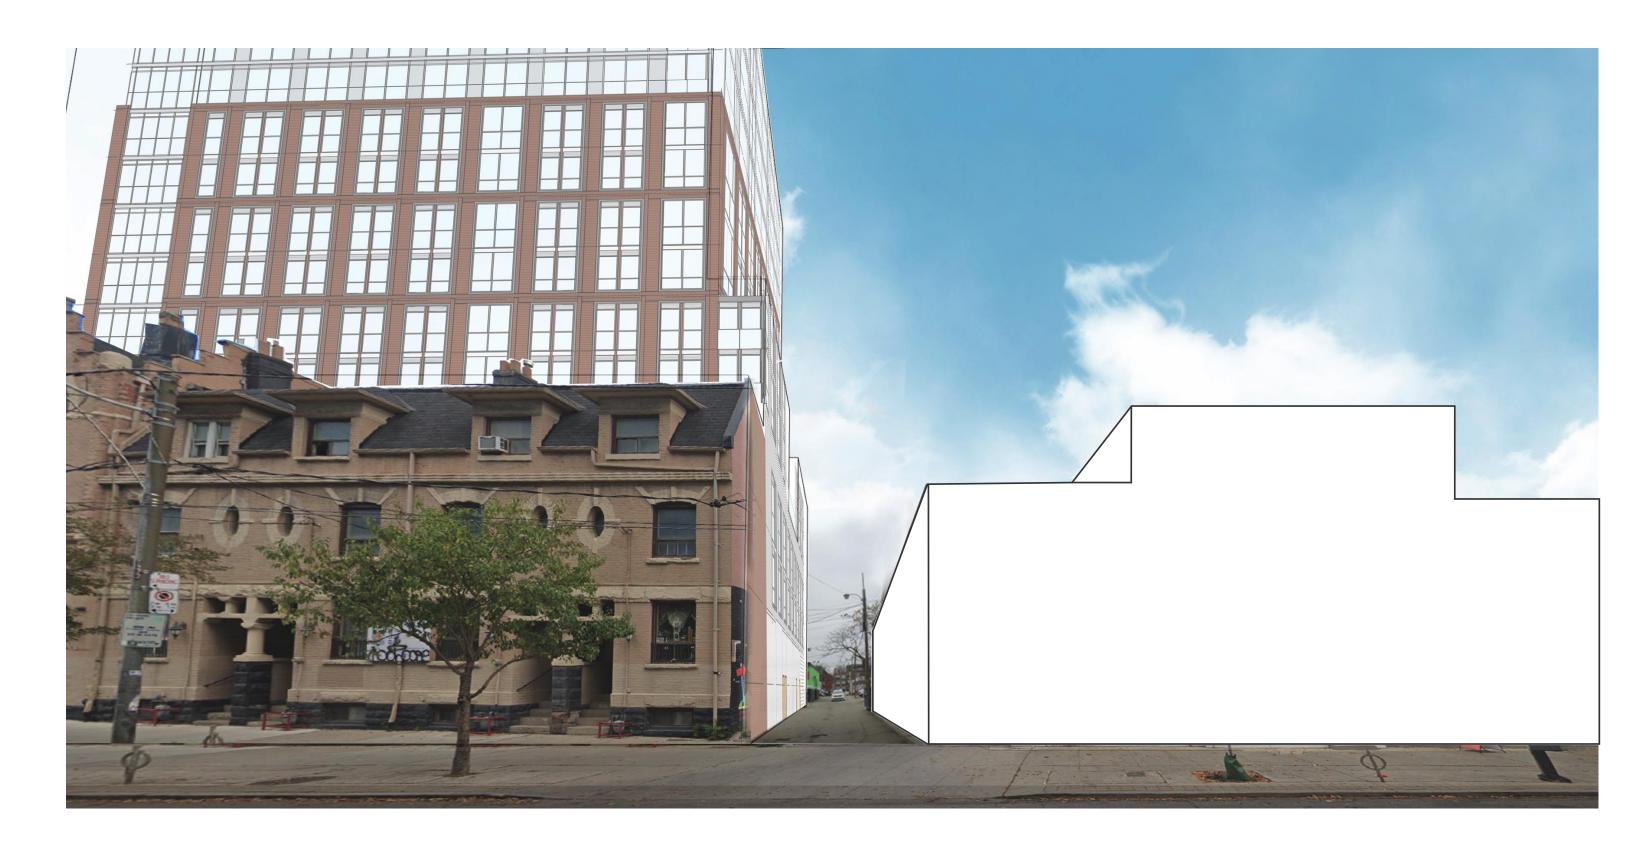

THE ARCHITECT
BUILDERS COLLABORATIVE

fighting climate change with great green design

Project Name:

KING WEST CO

Project Address: 922-934 KING ST. W.

Project #: 18.25


922-934 KING ST. W. TORONTO COMMUNITY COUNCIL ITEM TE23.12

PR2.2

IF THE ADJACENT DIMENSION DOES NOT MEASURE THREE CENTIMETERS (3 cm) EXACTLY. THIS DRAWING WAS ENLARGED OR REDUCED, AFFECTING ALL LABELED SCALES.

Detail: Date: 2021-02-19

Detail: Reference:

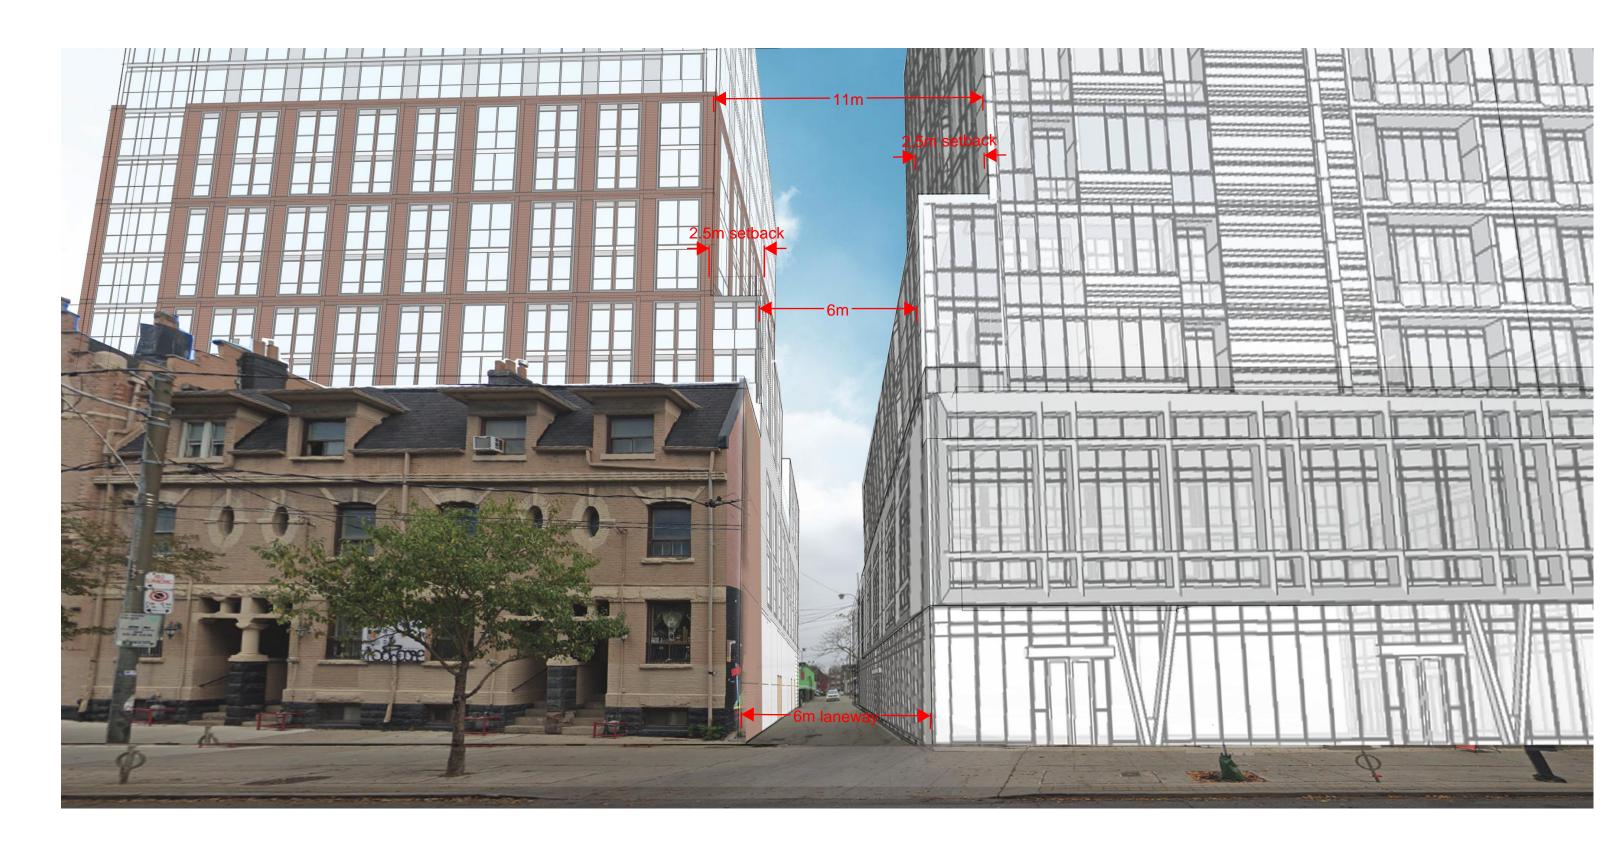

THE ARCHITECT BUILDERS COLLABORATIVE fighting climate change with great green design Project Name:

KING WEST CO

Project Address:

Project #: 18.25

922-934 KING ST. W. TORONTO

**COMMUNITY COUNCIL ITEM** TE23.12

Date:

IF THE ADJACENT DIMENSION DOES NOT MEASURE THREE CENTIMETERS (3 cm) EXACTLY, THIS DRAWING WAS ENLARGED OR REDUCED, AFFECTING ALL LABELED SCALES.

Detail:

2021-02-19 Reference:

PR2.3

Plotted On: 2021-02-19