

|                          | PODIUM            | PODIUM # OF STOREY | TOWER       | TOWER # OF STOREY |
|--------------------------|-------------------|--------------------|-------------|-------------------|
| At Millwood Road - north | Level 01-Level 06 | 6                  | LEVEL 07-30 | 24                |
| At Davisville - south    | Level 01-Level 08 | 8                  | LEVEL 09-45 | 37                |

## Attachment 5 - 3D Views

**WITHOUT PREJUDICE**

**As discussed during  
Mediation**

**LEGEND:**  
1. A MINIMUM OF 85% OF ALL EXTERIOR GLAZING IS TO BE TREATED WITH SHADING, OPACOE MATERIAL, AND MIRRORING WITHIN 1% OF THE BUILDING ABOVE GRADE TO MEET TORONTO GREEN STANDARD REQUIREMENT.  
2. THE FIRST 4M OF GLAZING ABOVE GREEN ROOF AND BLURTER WIDTH OF AT LEAST 2.1M ON EITHER SIDE OF THE FEATURE USING STRATEGIES ED 4.1, TO MEET TORONTO GREEN STANDARD REQUIREMENT.

**COREARCHITECTS**  
CORE ARCHITECTS INC.

1251 YONGE ST  
Toronto, Ontario


WEST ELECTRONIC

|        |        |
|--------|--------|
| 10-241 | A403.1 |
|--------|--------|

NORTH EAST VIEW

As discussed during Mediation


JAN 13, 2022

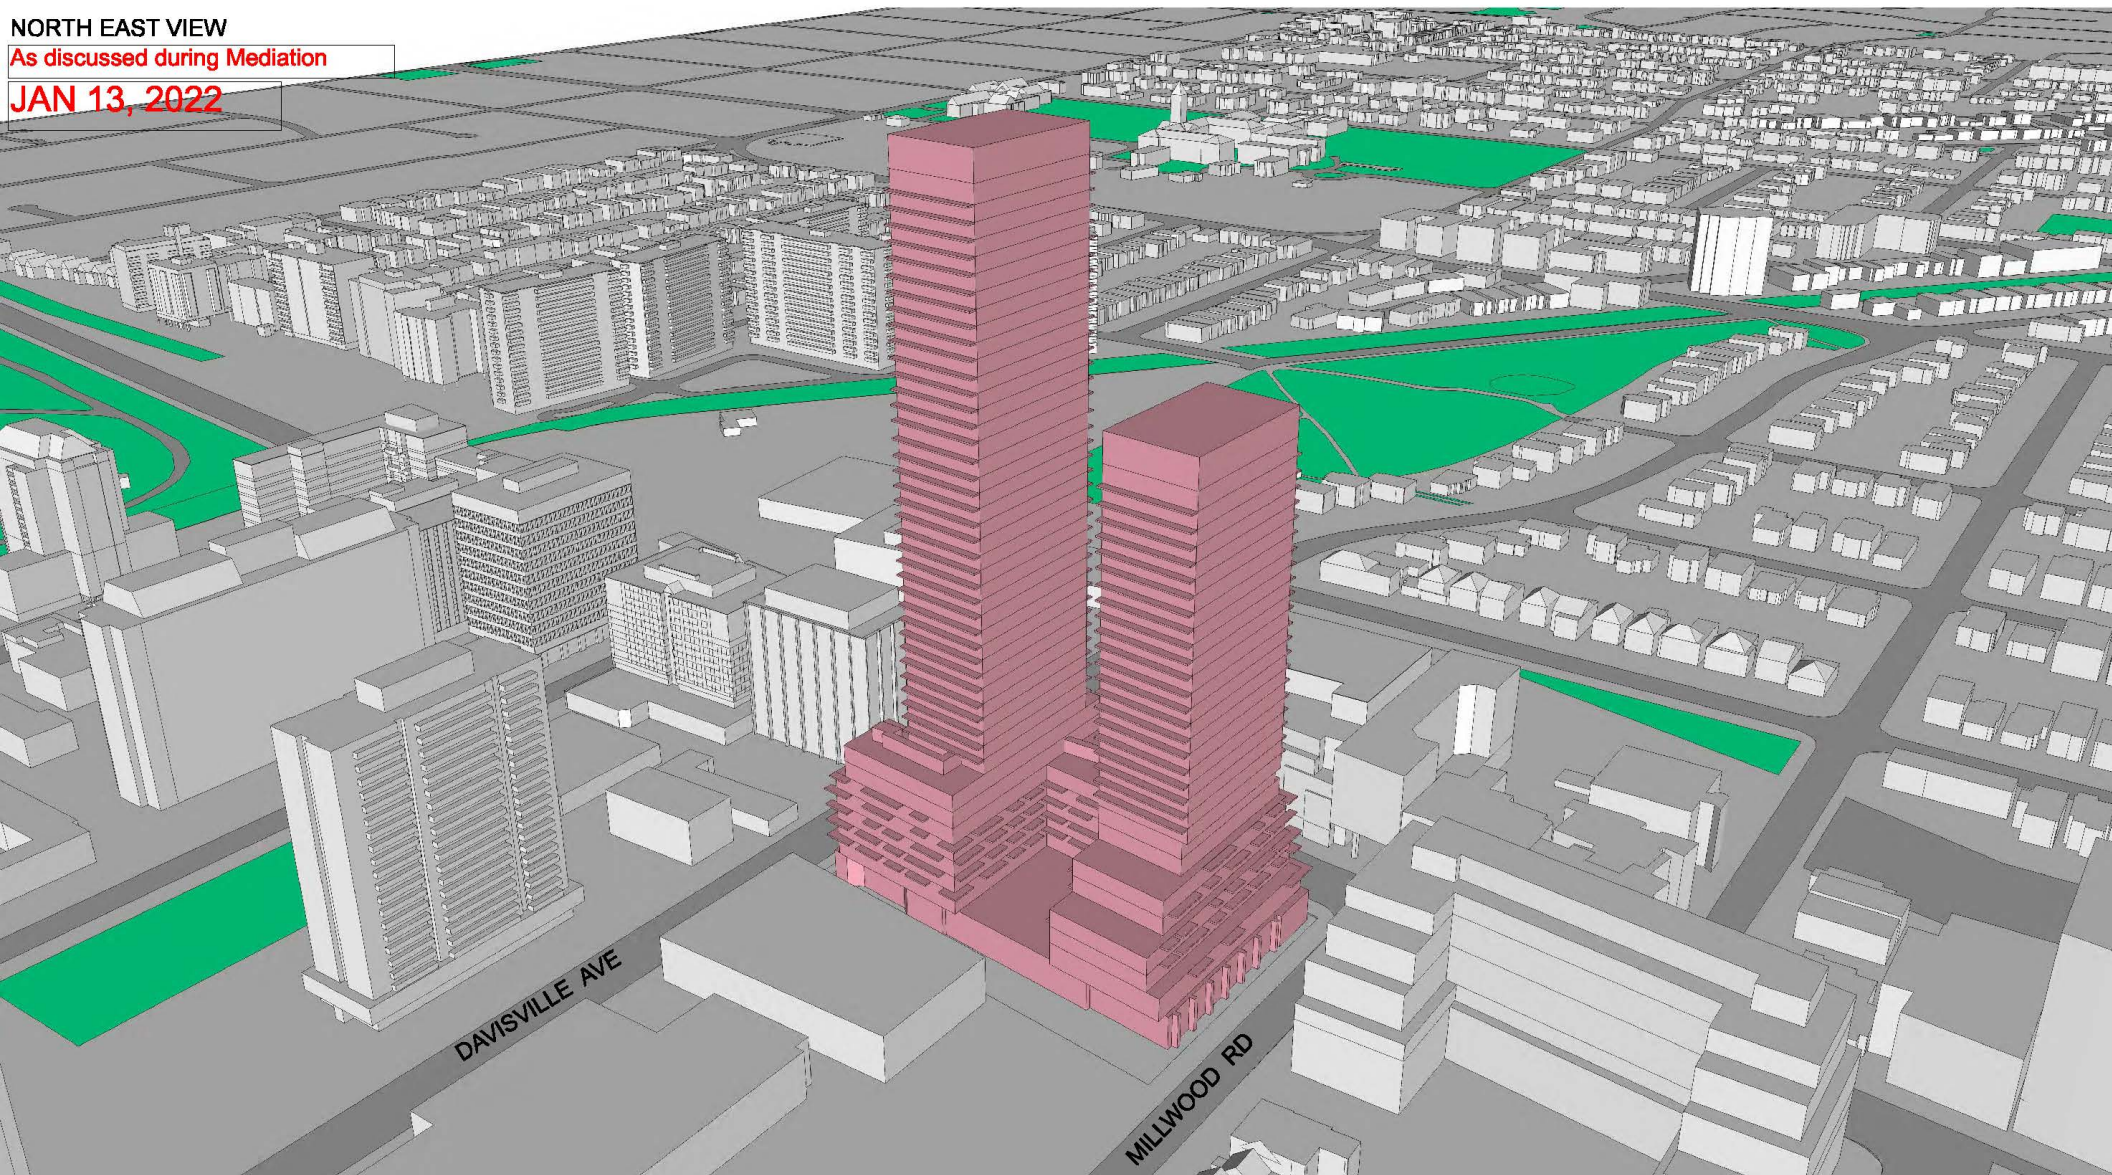

NORTH WEST VIEW

As discussed during Mediation


JAN 13, 2022

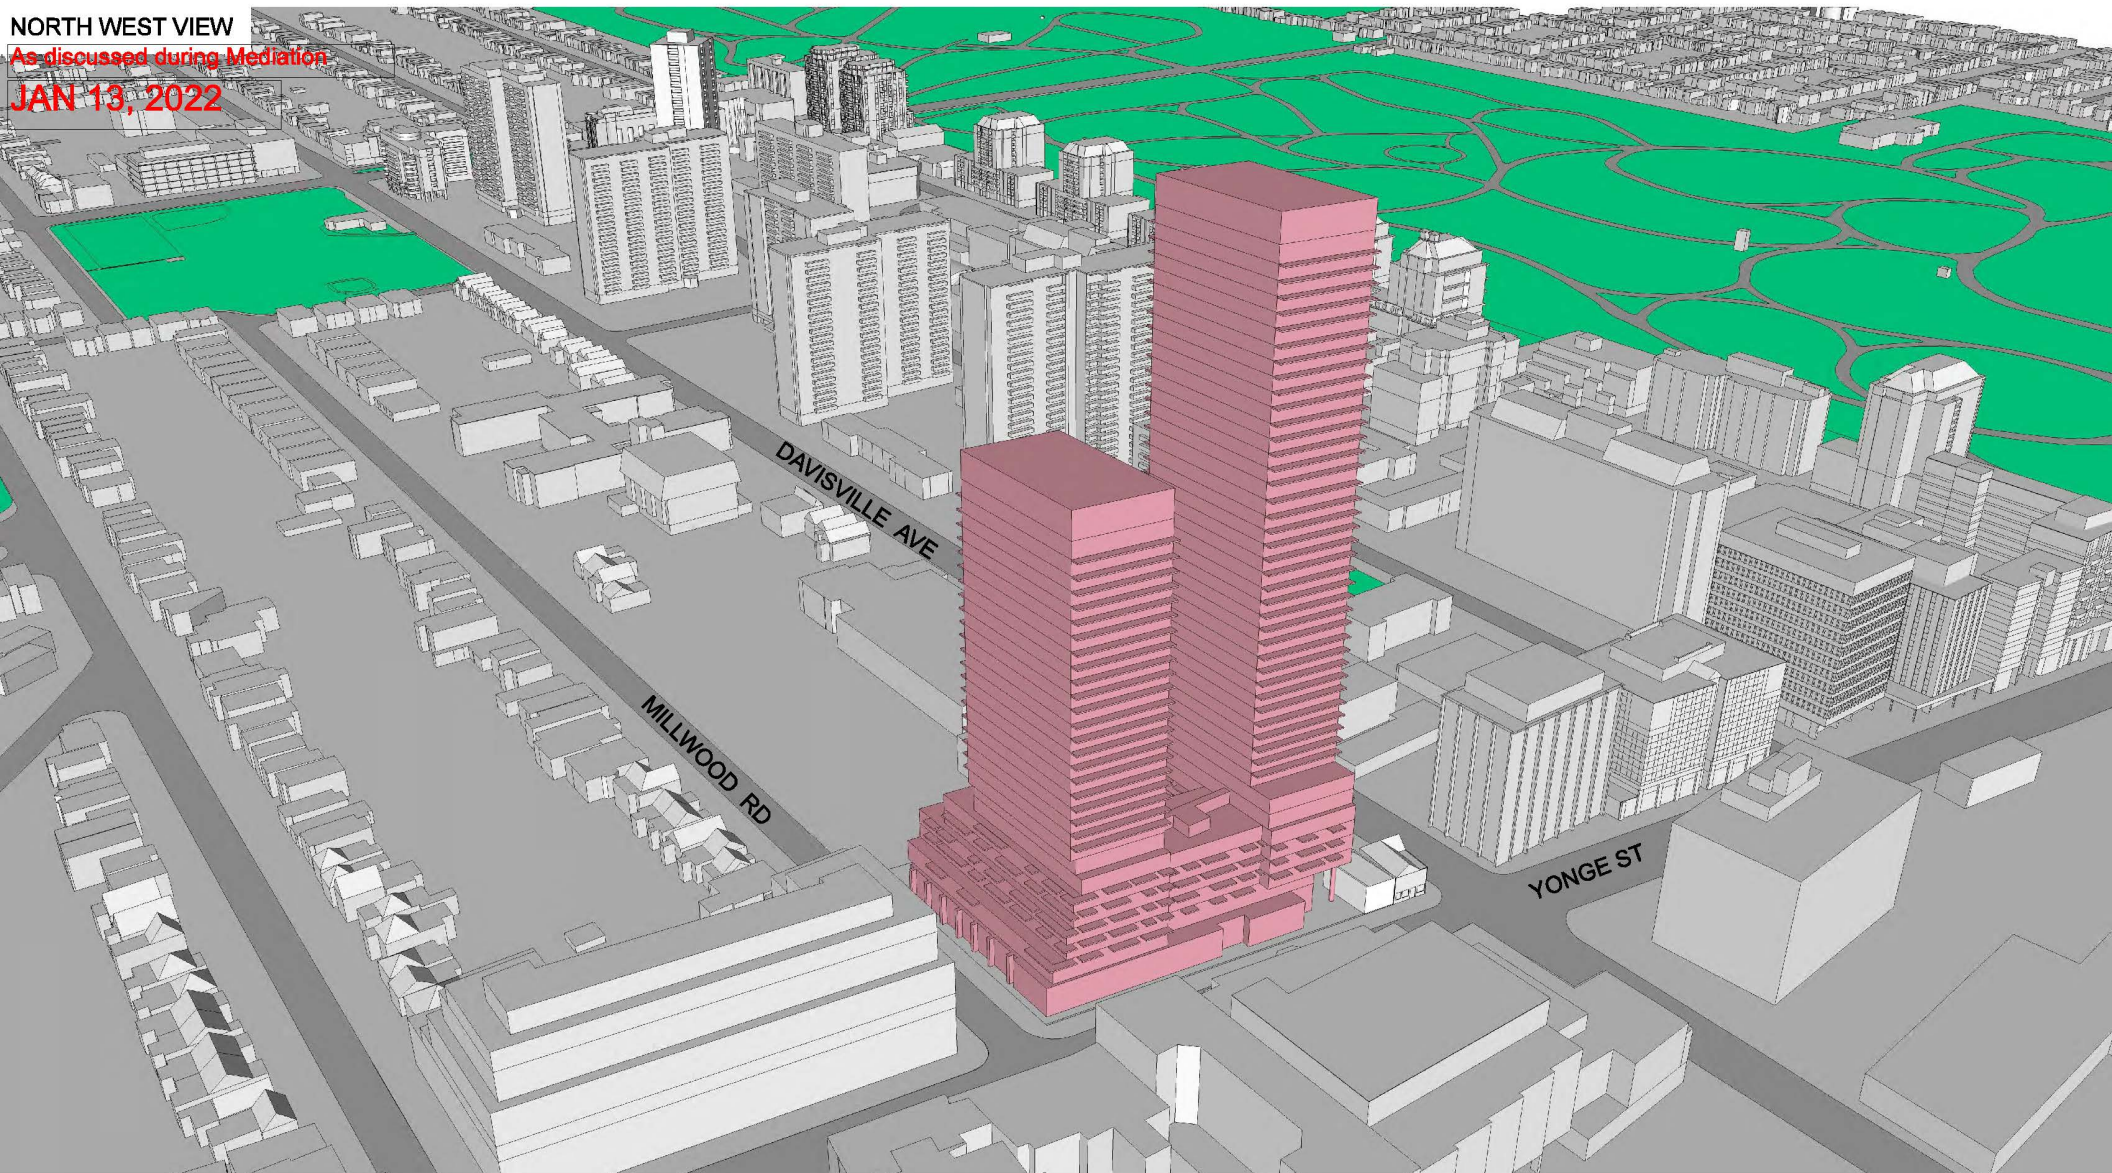

SOUTH EAST VIEW

As discussed during Mediation

JAN 13, 2022

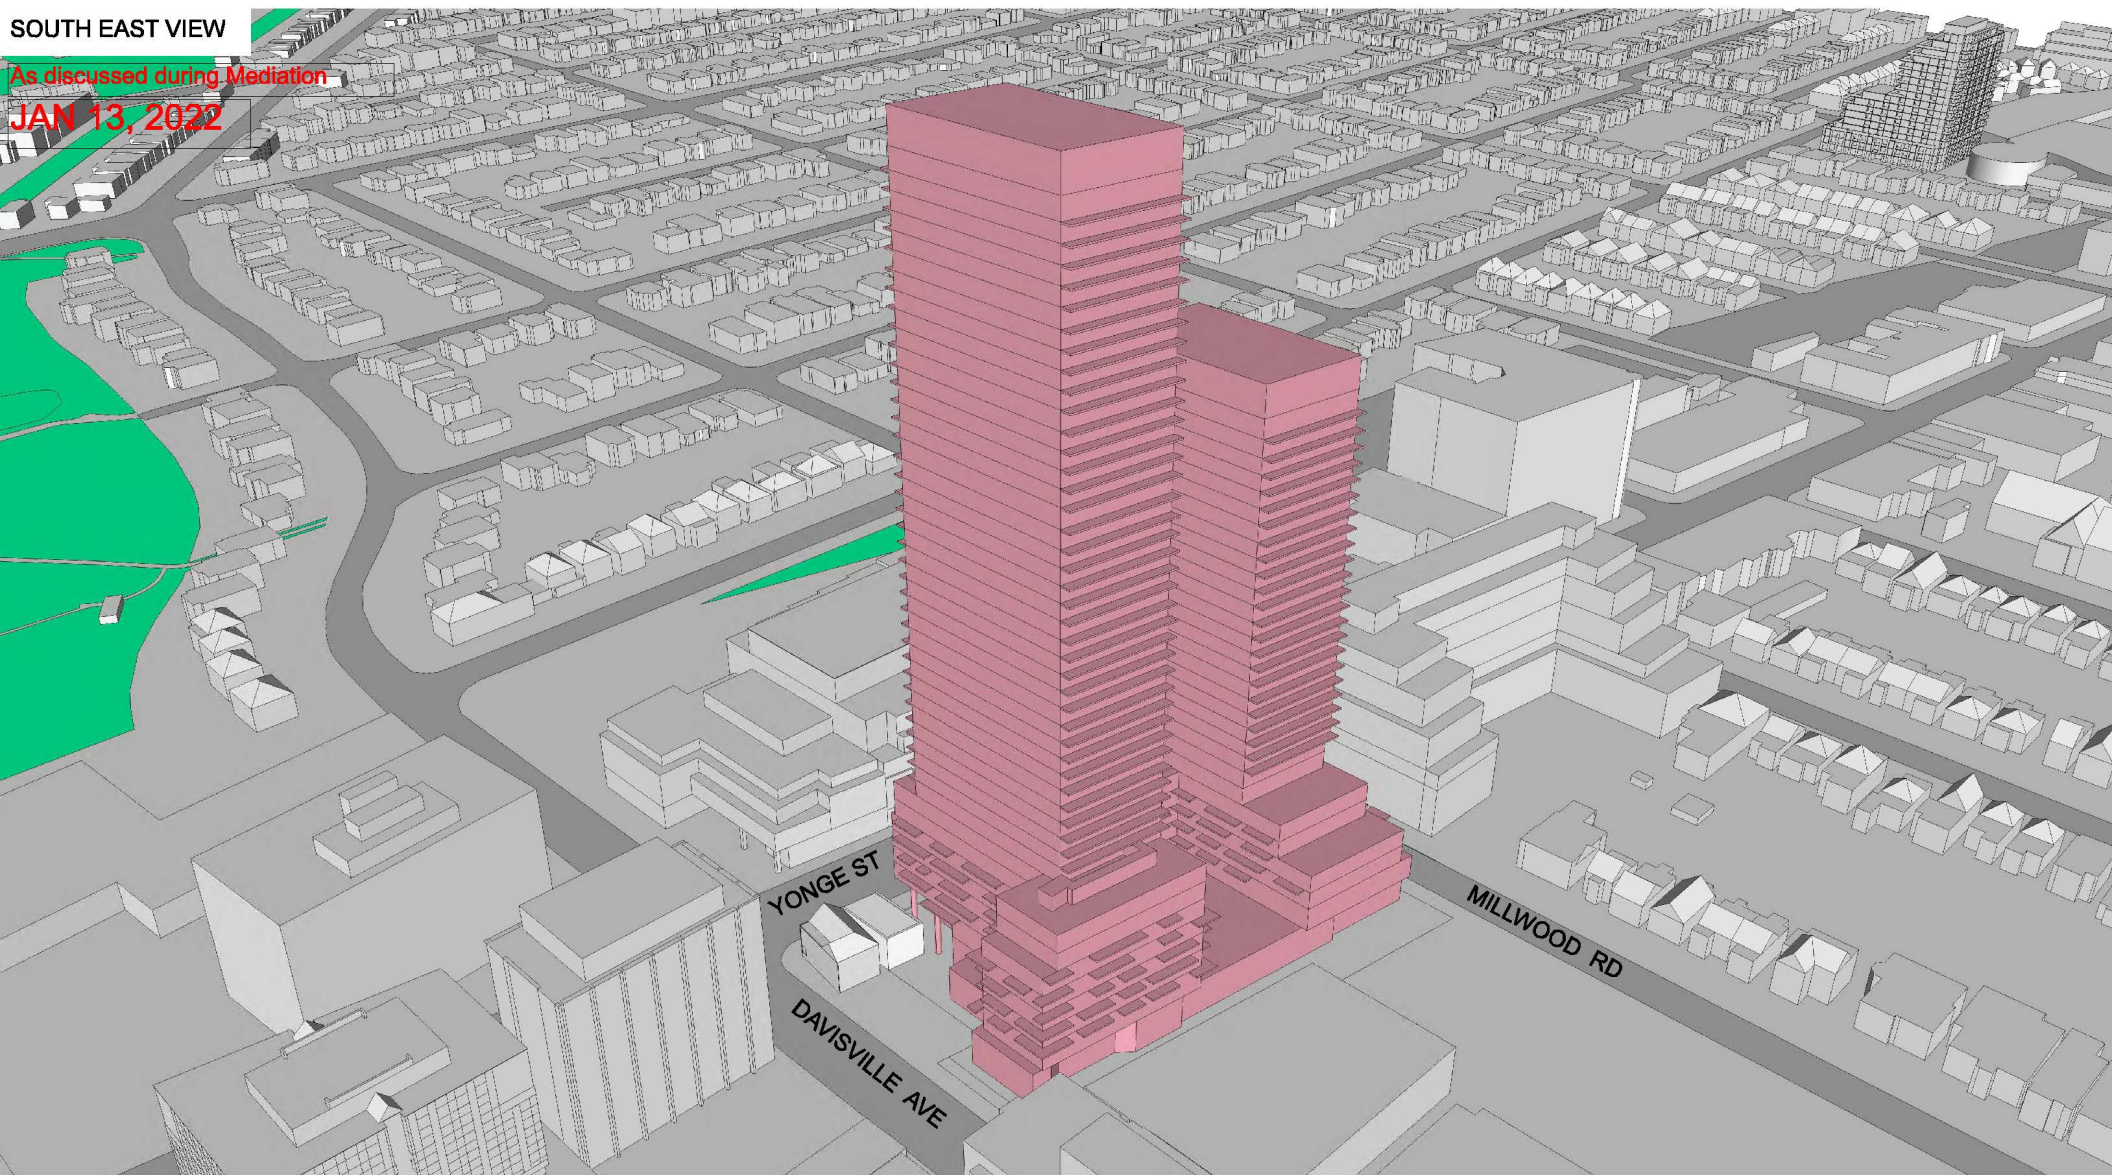

SOUTH WEST VIEW

As discussed during Mediation

JAN 13, 2022

