


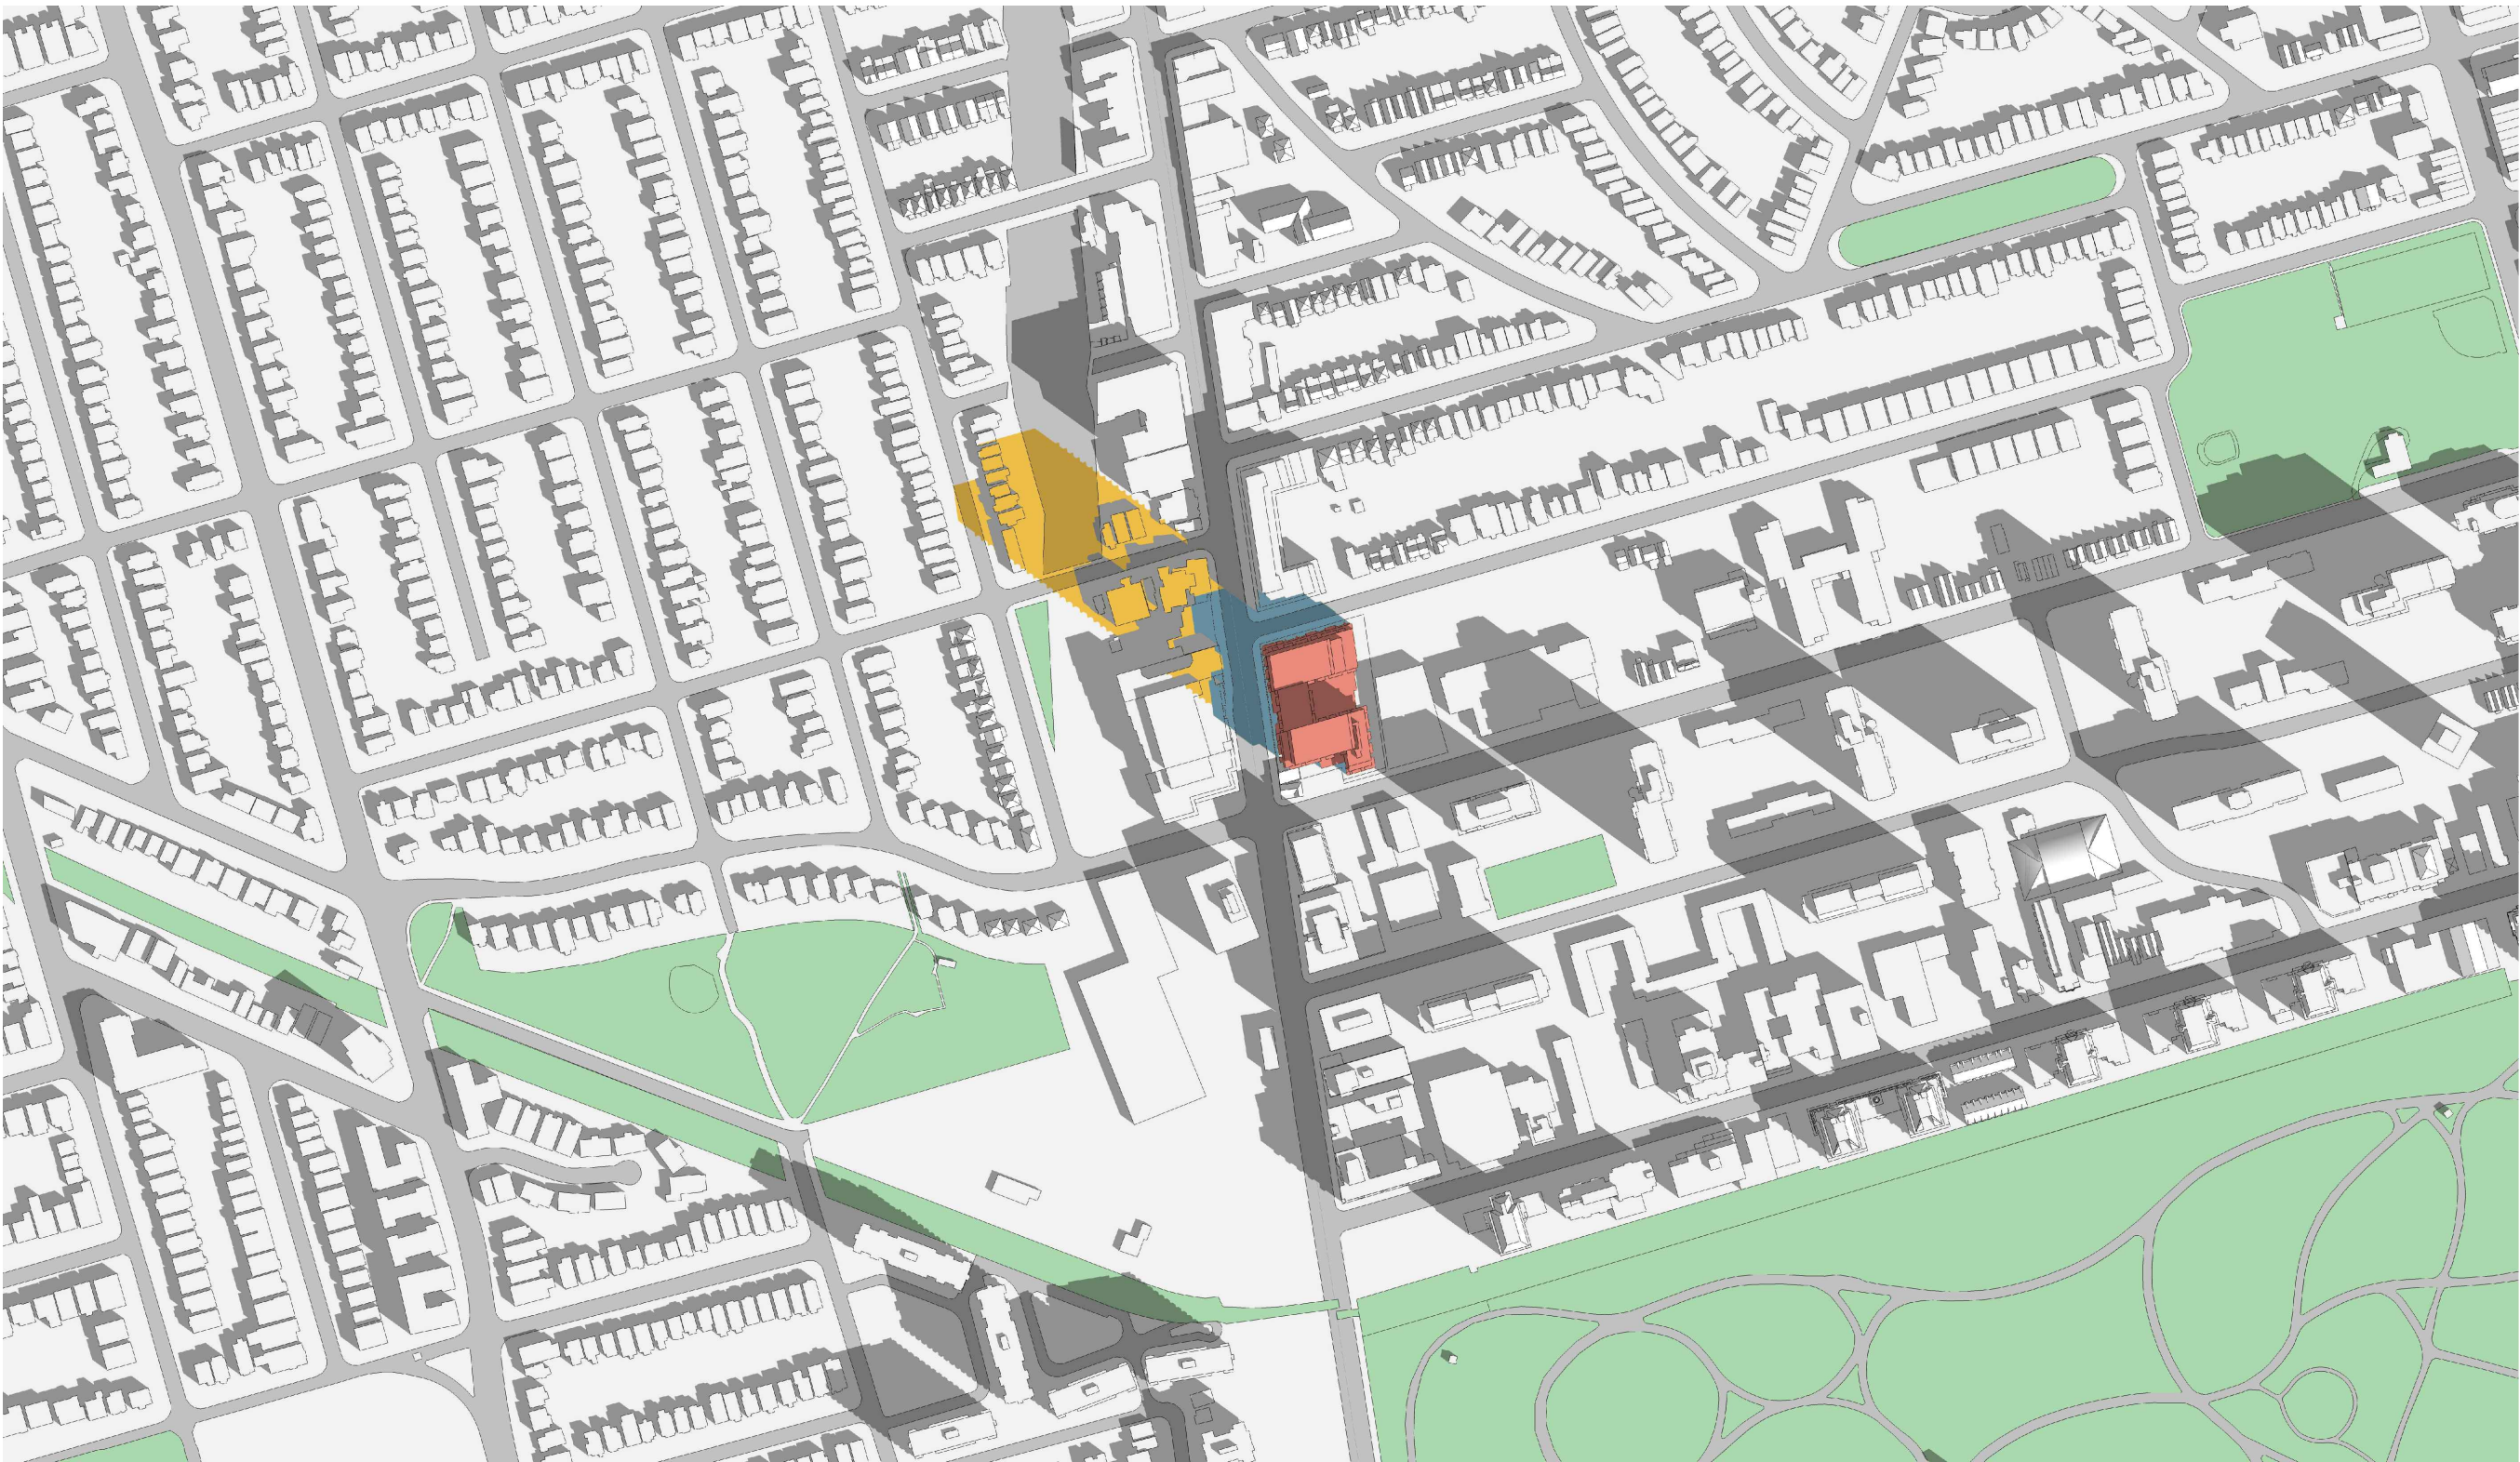

2 SEP 21 - 10:18
A108



3 SEP 21 - 11:18
A108



1 SEP 21 - 09:18
A108



4 SEP 21 - 12:18
A108

AS PER MID-RISE
DESIGN
@ 37.4m SAME AS
1985 YONGE)

PROPOSED 1951
YONGE ST.
SHADOW
(NORTH TOWER 38
STOREYS
135.80m @ T/O MPH
ROOF
SOUTH TOWER 45
STOREYS
157.10m @ T/O MPH
ROOF)

"WITH PREJUDICE" AND "PUBLIC"

07	PROGRESS ISSUE	24 JAN 2021
06	PROGRESS ISSUE	17 NOV 2021
05	PROGRESS ISSUE	29 JULY 2021
04	RE-ISSUED FOR REZONING	14 AUG 2020
03	PROGRESS ISSUE	19 MAY 2020
02	PROGRESS ISSUE	26 DEC 2019
01	ISSUED FOR REZONING	07 MAR 2017


No. Revisions Date

"ALL DRAWINGS, SPECIFICATIONS AND RELATED DOCUMENTS ARE THE COPYRIGHT PROPERTY OF THE ARCHITECT AND MUST BE RETURNED UPON REQUEST. REPRODUCTION OF DRAWINGS, SPECIFICATIONS AND RELATED DOCUMENTS IN PART OR WHOLE IS FORBIDDEN WITHOUT THE ARCHITECT'S WRITTEN PERMISSION."

CONTRACTOR MUST CHECK AND VERIFY ALL DIMENSIONS ON THE JOB.

COREARCHITECTS
CORE ARCHITECTS INC.
180 QUEENS QUAY EAST, SUITE 700, WEST TOWER
TORONTO, ON CANADA M5A 0P8
T +1 416 343 0400 • F +1 416 343 0401
INFO@COREARCHITECTS.COM
WWW.COREARCHITECTS.COM

1951 YONGE ST.
Toronto, Ontario

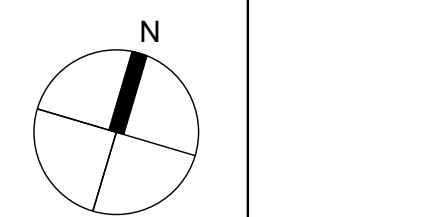

Drawn MG	Scale N.T.S.
Checked EM	Date 23 NOVEMBER 2021

Title
SHADOW STUDY - SEP 21

Project No. 16-241	Drawing No. A108
-----------------------	----------------------------