33%

1%

0%

0%

Sunlight on min. $50\% \rightarrow 3$ hours 00 minutes

Sunlight on min. $70\% \rightarrow 2$ hours 45 minutes

Sunlight on min. $70\% \rightarrow 3$ hours 47 minutes

Sunlight on min. $70\% \rightarrow$ **4 hours 00 minutes**

Shadow area: 975 sqm

Shadow area: 134 sqm

Shadow area: 0 sqm

Shadow area: 0 sqm

New Building shadow

Parks and Open Space

Neighboring site shadow

Context shadow

North Park area: 9149 sqm

South Park area: 5715 sqm

East Park area: 1774 sqm

1. Copyright of this drawing is reserved by the Architect. The drawing and all associated documents are an instrument of service by the Architect. The drawing and the information contained therein may not be reproduced in whole or in part without prior written permission of the Architect.

> 2. These Contract Documents are the property of the Architect. The Architect bears no responsibility for the interpretation of these documents by the Contractor. Upon written application, the Architect will provide written/graphic clarification or supplementary information regarding the intent of the Contract Documents. The Architect will review Shop Drawings submitted by the Contractor for design conformance only.

Drawings are not to be scaled for construction. The Contractor is to verify all existing conditions and dimensions required to perform the work and report any discrepancies with the Contract Documents to the Architect before commencing any work.

4. Positions of exposed finished mechanical or electrical devices, fittings, and fixtures are indicated on architectural drawings. The locations shown on the architectural drawings govern over the Mechanical and Electrical drawings. Those items not clearly located will be located as directed by the Architect.

5. These drawings are not to be used for construction unless noted below as "Issuance: For Construction"

6. All work is to be carried out in conformance with the Code and Bylaws of the authorities

7. The Architect of these plans and specifications gives no warranty or representation to any party about the constructability of the building(s) represented by them. All contractors or subcontractors must satisfy themselves when bidding and at all times ensure that they can properly construct the work represented by these plans.


© architectsAlliance, 2022

NO	ISSUANCE	DATE
1	-	-
2	-	-
3	-	-
4	-	-
5	<u>-</u>	-



architectsAlliance

205 - 317 Adelaide Street West Toronto, ON M5V 1P9 Canada t 416 593 6500 f 416 593 4911 www.architectsalliance.com

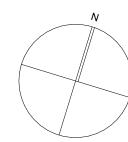

1900 Eglinton Ave. E Toronto ON M1L2L9

SmartCentres REIT

3200 Highway 7, Vaughan, Ontario L4K 575

SHADOW STUDY - MARCH 13:18

21818
1:2000
2022-04-06



2. These Contract Documents are the property of the Architect. The Architect bears no responsibility for the interpretation of these documents by the Contractor. Upon written application, the Architect will provide written/graphic clarification or supplementary information regarding the intent of the Contract Documents. The Architect will review Shop Drawings submitted by the Contractor for design conformance only.

Drawings are not to be scaled for construction. The Contractor is to verify all existing conditions and dimensions required to perform the work and report any discrepancies with the Contract Documents to the Architect before commencing any work.

4. Positions of exposed finished mechanical or electrical devices, fittings, and fixtures are indicated on architectural drawings. The locations shown on the architectural drawings govern over the Mechanical and Electrical drawings. Those items not clearly located will be located as directed by the Architect.

5. These drawings are not to be used for construction unless noted below as "Issuance: For Construction"

6. All work is to be carried out in conformance with the Code and Bylaws of the authorities having jurisdiction.

7. The Architect of these plans and specifications gives no warranty or representation to any party about the constructability of the building(s) represented by them. All contractors or subcontractors must satisfy themselves when bidding and at all times ensure that they can properly construct the work represented by these plans.


© architectsAlliance, 2022

NO	ISSUANCE	DATE
1	-	-
2	-	-
3	-	-
4	<u>-</u>	-
5	-	-

aA

architectsAlliance

205 - 317 Adelaide Street West Toronto, ON M5V 1P9 Canada t 416 593 6500 f 416 593 4911 info@architectsalliance.com www.architectsalliance.com

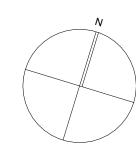

1900 Eglinton Ave. E Toronto ON M1L2L9

SmartCentres REIT

3200 Highway 7, Vaughan, Ontario L4K 5Z5

SHADOW STUDY - MARCH 14:18

21818 1:2000 2022-04-06



2. These Contract Documents are the property of the Architect. The Architect bears no responsibility for the interpretation of these documents by the Contractor. Upon written application, the Architect will provide written/graphic clarification or supplementary information regarding the intent of the Contract Documents. The Architect will review Shop Drawings submitted by the Contractor for design conformance only.

Drawings are not to be scaled for construction. The Contractor is to verify all existing conditions and dimensions required to perform the work and report any discrepancies with the Contract Documents to the Architect before commencing any work.

4. Positions of exposed finished mechanical or electrical devices, fittings, and fixtures are indicated on architectural drawings. The locations shown on the architectural drawings govern over the Mechanical and Electrical drawings. Those items not clearly located will be located as directed by the Architect.

5. These drawings are not to be used for construction unless noted below as "Issuance: For Construction"

6. All work is to be carried out in conformance with the Code and Bylaws of the authorities having jurisdiction.

7. The Architect of these plans and specifications gives no warranty or representation to any party about the constructability of the building(s) represented by them. All contractors or subcontractors must satisfy themselves when bidding and at all times ensure that they can properly construct the work represented by these plans.


© architectsAlliance, 2022

NO	ISSUANCE	DATE
1	-	-
2	-	-
3	<u>-</u>	-
4	-	-
5	-	-



architectsAlliance

205 - 317 Adelaide Street West Toronto, ON M5V 1P9 Canada t 416 593 6500 f 416 593 4911 info@architectsalliance.com www.architectsalliance.com

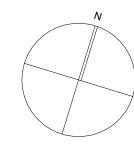


1900 Eglinton Ave. E Toronto ON M1L2L9

SmartCentres REIT

3200 Highway 7, Vaughan, Ontario L4K 5Z5

SHADOW STUDY - March 14:31

21818 1:2000 2022-04-06

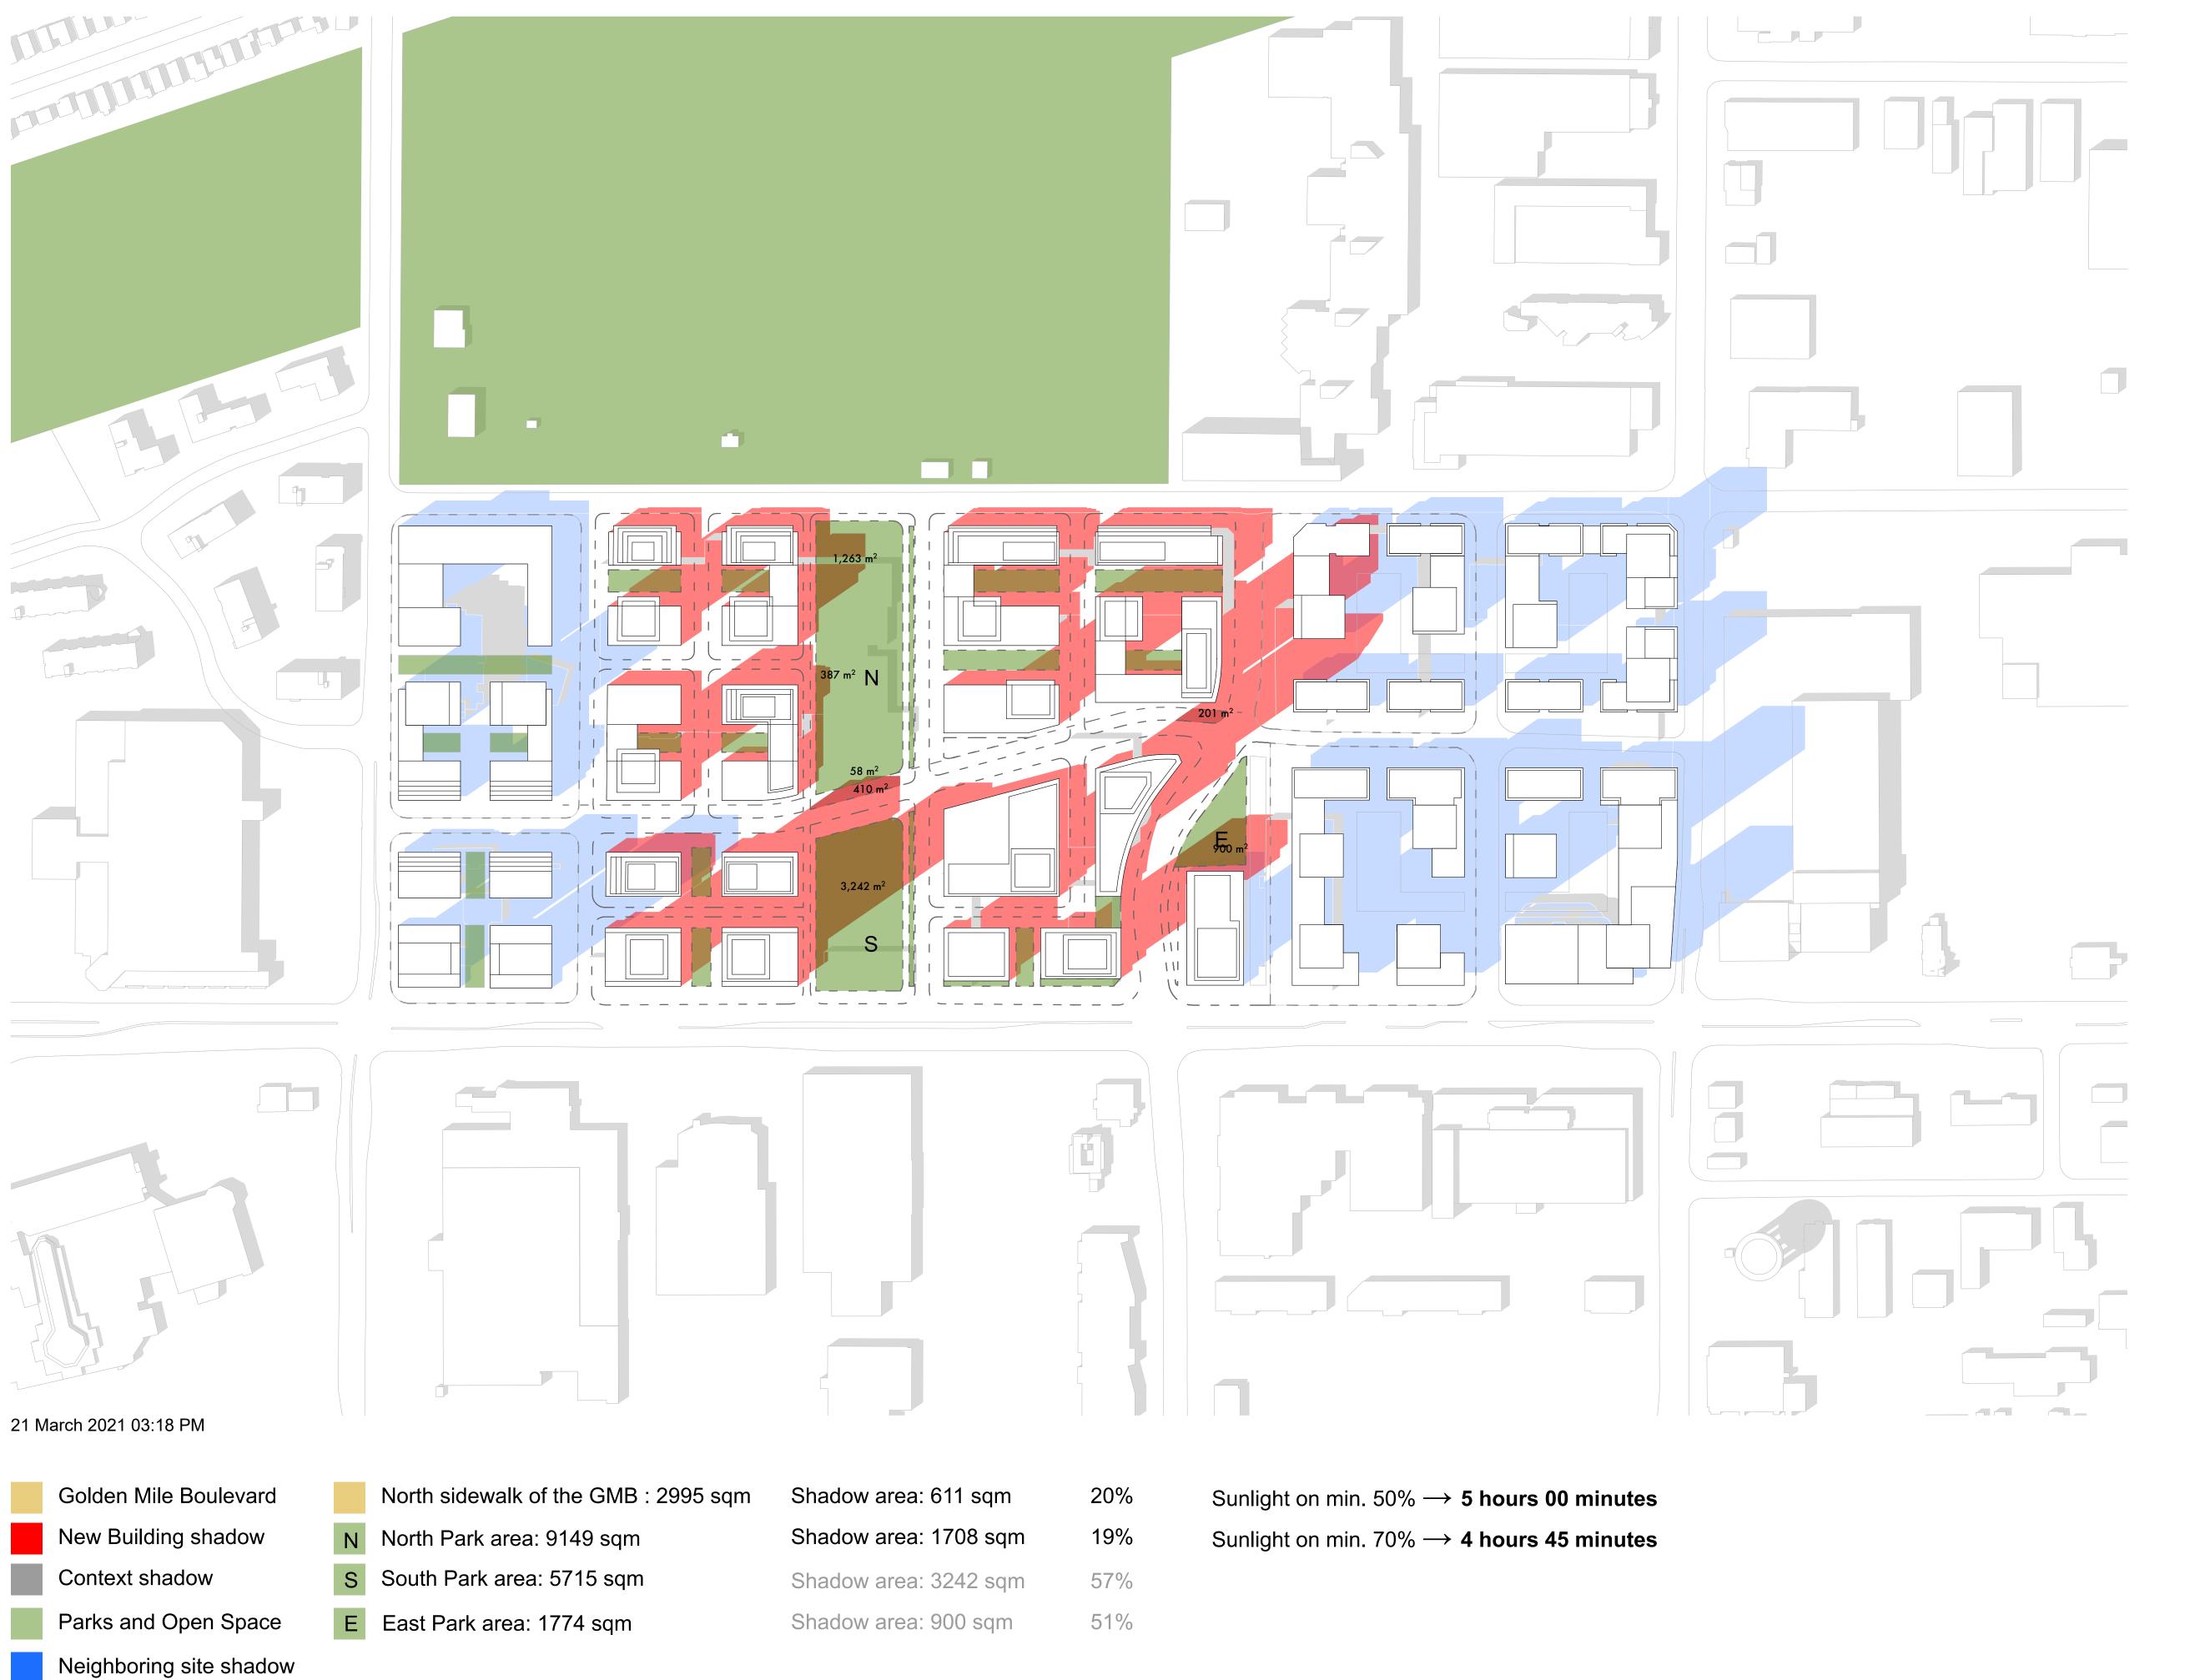

2. These Contract Documents are the property of the Architect. The Architect bears no responsibility for the interpretation of these documents by the Contractor. Upon written application, the Architect will provide written/graphic clarification or supplementary information regarding the intent of the Contract Documents. The Architect will review Shop Drawings submitted by the Contractor for design conformance only.

Drawings are not to be scaled for construction. The Contractor is to verify all existing
conditions and dimensions required to perform the work and report any discrepancies with
the Contract Documents to the Architect before commencing any work.

4. Positions of exposed finished mechanical or electrical devices, fittings, and fixtures are indicated on architectural drawings. The locations shown on the architectural drawings govern over the Mechanical and Electrical drawings. Those items not clearly located will be located as directed by the Architect.

5. These drawings are not to be used for construction unless noted below as "Issuance: For Construction"

All work is to be carried out in conformance with the Code and Bylaws of the authorities having jurisdiction.

7. The Architect of these plans and specifications gives no warranty or representation to any party about the constructability of the building(s) represented by them. All contractors or subcontractors must satisfy themselves when bidding and at all times ensure that they can properly construct the work represented by these plans.


© architectsAlliance, 2022

NO	ISSUANCE	DATE
1	-	-
2	-	-
3	-	-
4	-	-
5	-	-

aA

architectsAlliance

205 - 317 Adelaide Street West Toronto, ON M5V 1P9 Canada t 416 593 6500 f 416 593 4911 info@architectsalliance.com www.architectsalliance.com

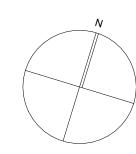

1900 Eglinton Ave. E Toronto ON M1L2L9

SmartCentres REIT

3200 Highway 7, Vaughan, Ontario L4K 5Z5

SHADOW STUDY - MARCH 15:18

21818 1:2000 2022-04-06



2. These Contract Documents are the property of the Architect. The Architect bears no responsibility for the interpretation of these documents by the Contractor. Upon written application, the Architect will provide written/graphic clarification or supplementary information regarding the intent of the Contract Documents. The Architect will review Shop Drawings submitted by the Contractor for design conformance only.

 Drawings are not to be scaled for construction. The Contractor is to verify all existing conditions and dimensions required to perform the work and report any discrepancies with the Contract Documents to the Architect before commencing any work.

4. Positions of exposed finished mechanical or electrical devices, fittings, and fixtures are indicated on architectural drawings. The locations shown on the architectural drawings govern over the Mechanical and Electrical drawings. Those items not clearly located will be located as directed by the Architect.

5. These drawings are not to be used for construction unless noted below as "Issuance: For Construction"

All work is to be carried out in conformance with the Code and Bylaws of the authorities having jurisdiction.

7. The Architect of these plans and specifications gives no warranty or representation to any party about the constructability of the building(s) represented by them. All contractors or subcontractors must satisfy themselves when bidding and at all times ensure that they can properly construct the work represented by these plans.


© architectsAlliance, 2022

NO	ISSUANCE	DATE
1	-	-
2	-	-
3	-	-
4	-	-
5	-	-

aA

architectsAlliance

205 - 317 Adelaide Street West Toronto, ON M5V 1P9 Canada t 416 593 6500 f 416 593 4911 info@architectsalliance.com www.architectsalliance.com

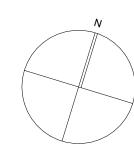

1900 Eglinton Ave. E Toronto ON M1L2L9

SmartCentres REIT

3200 Highway 7, Vaughan, Ontario L4K 5Z5

SHADOW STUDY - MARCH 15:43

21818 1:2000 2022-04-06



Neighboring site shadow

 Copyright of this drawing is reserved by the Architect. The drawing and all associated documents are an instrument of service by the Architect. The drawing and the information contained therein may not be reproduced in whole or in part without prior written permission of the Architect.

2. These Contract Documents are the property of the Architect. The Architect bears no responsibility for the interpretation of these documents by the Contractor. Upon written application, the Architect will provide written/graphic clarification or supplementary information regarding the intent of the Contract Documents. The Architect will review Shop Drawings submitted by the Contractor for design conformance only.

3. Drawings are not to be scaled for construction. The Contractor is to verify all existing conditions and dimensions required to perform the work and report any discrepancies with the Contract Documents to the Architect before commencing any work.

4. Positions of exposed finished mechanical or electrical devices, fittings, and fixtures are indicated on architectural drawings. The locations shown on the architectural drawings govern over the Mechanical and Electrical drawings. Those items not clearly located will be located as directed by the Architect.

These drawings are not to be used for construction unless noted below as "Issuance: For Construction"

6. All work is to be carried out in conformance with the Code and Bylaws of the authorities having jurisdiction.

7. The Architect of these plans and specifications gives no warranty or representation to any party about the constructability of the building(s) represented by them. All contractors or subcontractors must satisfy themselves when bidding and at all times ensure that they can properly construct the work represented by these plans.


© architectsAlliance, 2022

NO	ISSUANCE	DATE
1	-	-
2	-	-
3	<u>-</u>	-
4	-	-
5	-	-



architectsAlliance

205 - 317 Adelaide Street West Toronto, ON M5V 1P9 Canada t 416 593 6500 f 416 593 4911 info@architectsalliance.com www.architectsalliance.com

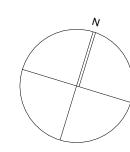

1900 Eglinton Ave. E Toronto ON M1L2L9

SmartCentres REIT

3200 Highway 7, Vaughan, Ontario L4K 5Z5

SHADOW STUDY - MARCH 16:18

21818 1:2000 2022-04-06



Context shadow

Parks and Open Space

Neighboring site shadow

South Park area: 5715 sqm

East Park area: 1774 sqm

 Copyright of this drawing is reserved by the Architect. The drawing and all associated documents are an instrument of service by the Architect. The drawing and the information contained therein may not be reproduced in whole or in part without prior written permission of the Architect.

2. These Contract Documents are the property of the Architect. The Architect bears no responsibility for the interpretation of these documents by the Contractor. Upon written application, the Architect will provide written/graphic clarification or supplementary information regarding the intent of the Contract Documents. The Architect will review Shop Drawings submitted by the Contractor for design conformance only.

3. Drawings are not to be scaled for construction. The Contractor is to verify all existing conditions and dimensions required to perform the work and report any discrepancies with the Contract Documents to the Architect before commencing any work.

4. Positions of exposed finished mechanical or electrical devices, fittings, and fixtures are indicated on architectural drawings. The locations shown on the architectural drawings govern over the Mechanical and Electrical drawings. Those items not clearly located will be located as directed by the Architect.

5. These drawings are not to be used for construction unless noted below as "Issuance: For Construction"

6. All work is to be carried out in conformance with the Code and Bylaws of the authorities having jurisdiction.

7. The Architect of these plans and specifications gives no warranty or representation to any party about the constructability of the building(s) represented by them. All contractors or subcontractors must satisfy themselves when bidding and at all times ensure that they can properly construct the work represented by these plans.


© architectsAlliance, 2022

NO	ISSUANCE	DATE
1	-	-
2	-	-
3	-	-
4	-	-
5	-	-



architectsAlliance

205 - 317 Adelaide Street West Toronto, ON M5V 1P9 Canada t 416 593 6500 f 416 593 4911 info@architectsalliance.com www.architectsalliance.com

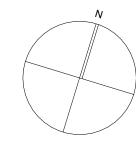

1900 Eglinton Ave. E Toronto ON M1L2L9

SmartCentres REIT

3200 Highway 7, Vaughan, Ontario L4K 5Z5

SHADOW STUDY - MARCH 17:18

21818 1:2000 2022-04-06



New Building shadow

Parks and Open Space

Neighboring site shadow

Context shadow

N North Park area: 9149 sqm

South Park area: 5715 sqm

East Park area: 1774 sqm

 Copyright of this drawing is reserved by the Architect. The drawing and all associated documents are an instrument of service by the Architect. The drawing and the information contained therein may not be reproduced in whole or in part without prior written permission of the Architect.

2. These Contract Documents are the property of the Architect. The Architect bears no responsibility for the interpretation of these documents by the Contractor. Upon written application, the Architect will provide written/graphic clarification or supplementary information regarding the intent of the Contract Documents. The Architect will review Shop Drawings submitted by the Contractor for design conformance only.

 Drawings are not to be scaled for construction. The Contractor is to verify all existing conditions and dimensions required to perform the work and report any discrepancies with the Contract Documents to the Architect before commencing any work.

4. Positions of exposed finished mechanical or electrical devices, fittings, and fixtures are indicated on architectural drawings. The locations shown on the architectural drawings govern over the Mechanical and Electrical drawings. Those items not clearly located will be located as directed by the Architect.

5. These drawings are not to be used for construction unless noted below as "Issuance: For Construction"

All work is to be carried out in conformance with the Code and Bylaws of the authorities having jurisdiction.

7. The Architect of these plans and specifications gives no warranty or representation to any party about the constructability of the building(s) represented by them. All contractors or subcontractors must satisfy themselves when bidding and at all times ensure that they can properly construct the work represented by these plans.


© architectsAlliance, 2022

NO	ISSUANCE	DATE
1	-	-
2	-	-
3	-	-
4	-	-
5	-	-



architectsAlliance

205 - 317 Adelaide Street West Toronto, ON M5V 1P9 Canada t 416 593 6500 f 416 593 4911 info@architectsalliance.com www.architectsalliance.com

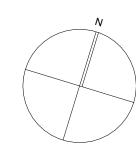

1900 Eglinton Ave. E Toronto ON M1L2L9

SmartCentres REIT

3200 Highway 7, Vaughan, Ontario L4K 5Z5

SHADOW STUDY - MARCH 18:18

21818 1:2000 2022-04-06



2. These Contract Documents are the property of the Architect. The Architect bears no responsibility for the interpretation of these documents by the Contractor. Upon written application, the Architect will provide written/graphic clarification or supplementary information regarding the intent of the Contract Documents. The Architect will review Shop Drawings submitted by the Contractor for design conformance only.

Drawings are not to be scaled for construction. The Contractor is to verify all existing conditions and dimensions required to perform the work and report any discrepancies with the Contract Documents to the Architect before commencing any work.

4. Positions of exposed finished mechanical or electrical devices, fittings, and fixtures are indicated on architectural drawings. The locations shown on the architectural drawings govern over the Mechanical and Electrical drawings. Those items not clearly located will be located as directed by the Architect.

5. These drawings are not to be used for construction unless noted below as "Issuance: For Construction"

6. All work is to be carried out in conformance with the Code and Bylaws of the authorities having jurisdiction.

7. The Architect of these plans and specifications gives no warranty or representation to any party about the constructability of the building(s) represented by them. All contractors or subcontractors must satisfy themselves when bidding and at all times ensure that they can properly construct the work represented by these plans.


© architectsAlliance, 2022

NO	ISSUANCE	DATE
1	-	-
2	-	-
3	-	-
4	-	-
5	-	-



architectsAlliance

205 - 317 Adelaide Street West Toronto, ON M5V 1P9 Canada t 416 593 6500 f 416 593 4911 info@architectsalliance.com www.architectsalliance.com

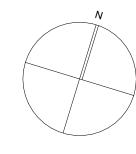

1900 Eglinton Ave. E Toronto ON M1L2L9

SmartCentres REIT

3200 Highway 7, Vaughan, Ontario L4K 5Z5

SHADOW STUDY - JUNE 09:18

21818 1:2000 2022-04-06



2. These Contract Documents are the property of the Architect. The Architect bears no responsibility for the interpretation of these documents by the Contractor. Upon written application, the Architect will provide written/graphic clarification or supplementary information regarding the intent of the Contract Documents. The Architect will review Shop Drawings submitted by the Contractor for design conformance only.

3. Drawings are not to be scaled for construction. The Contractor is to verify all existing conditions and dimensions required to perform the work and report any discrepancies with the Contract Documents to the Architect before commencing any work.

4. Positions of exposed finished mechanical or electrical devices, fittings, and fixtures are indicated on architectural drawings. The locations shown on the architectural drawings govern over the Mechanical and Electrical drawings. Those items not clearly located will be located as directed by the Architect.

5. These drawings are not to be used for construction unless noted below as "Issuance: For Construction"

6. All work is to be carried out in conformance with the Code and Bylaws of the authorities having jurisdiction.

7. The Architect of these plans and specifications gives no warranty or representation to any party about the constructability of the building(s) represented by them. All contractors or subcontractors must satisfy themselves when bidding and at all times ensure that they can properly construct the work represented by these plans.


© architectsAlliance, 2022

NO	ISSUANCE	DATE
1	-	-
2	-	-
3	-	-
4	-	-
5	-	-



architectsAlliance

205 - 317 Adelaide Street West Toronto, ON M5V 1P9 Canada t 416 593 6500 f 416 593 4911 info@architectsalliance.com www.architectsalliance.com

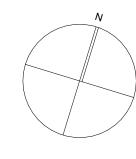

1900 Eglinton Ave. E Toronto ON M1L2L9

SmartCentres REIT

3200 Highway 7, Vaughan, Ontario L4K 5Z5

SHADOW STUDY - JUNE 10:18

21818 1:2000 2022-04-06



2. These Contract Documents are the property of the Architect. The Architect bears no responsibility for the interpretation of these documents by the Contractor. Upon written application, the Architect will provide written/graphic clarification or supplementary information regarding the intent of the Contract Documents. The Architect will review Shop Drawings submitted by the Contractor for design conformance only.

3. Drawings are not to be scaled for construction. The Contractor is to verify all existing conditions and dimensions required to perform the work and report any discrepancies with the Contract Documents to the Architect before commencing any work.

4. Positions of exposed finished mechanical or electrical devices, fittings, and fixtures are indicated on architectural drawings. The locations shown on the architectural drawings govern over the Mechanical and Electrical drawings. Those items not clearly located will be located as directed by the Architect.

5. These drawings are not to be used for construction unless noted below as "Issuance: For Construction"

All work is to be carried out in conformance with the Code and Bylaws of the authorities having jurisdiction.

7. The Architect of these plans and specifications gives no warranty or representation to any party about the constructability of the building(s) represented by them. All contractors or subcontractors must satisfy themselves when bidding and at all times ensure that they can properly construct the work represented by these plans.


© architectsAlliance, 2022

NO	ISSUANCE	DATE
1	-	-
2	-	-
3	-	-
4	-	-
5	-	-



architectsAlliance

205 - 317 Adelaide Street West Toronto, ON M5V 1P9 Canada t 416 593 6500 f 416 593 4911 info@architectsalliance.com www.architectsalliance.com

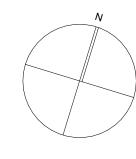

1900 Eglinton Ave. E Toronto ON M1L2L9

SmartCentres REIT

3200 Highway 7, Vaughan, Ontario L4K 5Z5

SHADOW STUDY - JUNE 11:18

21818 1:2000 2022-04-06



2. These Contract Documents are the property of the Architect. The Architect bears no responsibility for the interpretation of these documents by the Contractor. Upon written application, the Architect will provide written/graphic clarification or supplementary information regarding the intent of the Contract Documents. The Architect will review Shop Drawings submitted by the Contractor for design conformance only.

3. Drawings are not to be scaled for construction. The Contractor is to verify all existing conditions and dimensions required to perform the work and report any discrepancies with the Contract Documents to the Architect before commencing any work.

4. Positions of exposed finished mechanical or electrical devices, fittings, and fixtures are indicated on architectural drawings. The locations shown on the architectural drawings govern over the Mechanical and Electrical drawings. Those items not clearly located will be located as directed by the Architect.

These drawings are not to be used for construction unless noted below as "Issuance: For Construction"

6. All work is to be carried out in conformance with the Code and Bylaws of the authorities having jurisdiction.

7. The Architect of these plans and specifications gives no warranty or representation to any party about the constructability of the building(s) represented by them. All contractors or subcontractors must satisfy themselves when bidding and at all times ensure that they can properly construct the work represented by these plans.


© architectsAlliance, 2022

NO	ISSUANCE	DATE
1	-	-
2	-	-
3	<u>-</u>	-
4	-	-
5	-	-



architectsAlliance

205 - 317 Adelaide Street West Toronto, ON M5V 1P9 Canada t 416 593 6500 f 416 593 4911 info@architectsalliance.com www.architectsalliance.com

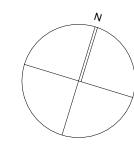

1900 Eglinton Ave. E Toronto ON M1L2L9

SmartCentres REIT

3200 Highway 7, Vaughan, Ontario L4K 5Z5

SHADOW STUDY - JUNE 12:18

1:2000 2022-04-06



2. These Contract Documents are the property of the Architect. The Architect bears no responsibility for the interpretation of these documents by the Contractor. Upon written application, the Architect will provide written/graphic clarification or supplementary information regarding the intent of the Contract Documents. The Architect will review Shop Drawings submitted by the Contractor for design conformance only.

Drawings are not to be scaled for construction. The Contractor is to verify all existing conditions and dimensions required to perform the work and report any discrepancies with the Contract Documents to the Architect before commencing any work.

4. Positions of exposed finished mechanical or electrical devices, fittings, and fixtures are indicated on architectural drawings. The locations shown on the architectural drawings govern over the Mechanical and Electrical drawings. Those items not clearly located will be located as directed by the Architect.

5. These drawings are not to be used for construction unless noted below as "Issuance: For Construction"

All work is to be carried out in conformance with the Code and Bylaws of the authorities having jurisdiction.

7. The Architect of these plans and specifications gives no warranty or representation to any party about the constructability of the building(s) represented by them. All contractors or subcontractors must satisfy themselves when bidding and at all times ensure that they can properly construct the work represented by these plans.


© architectsAlliance, 2022

NO	ISSUANCE	DATE
1	-	-
2	-	-
3	-	-
4	-	-
5	-	-



architectsAlliance

205 - 317 Adelaide Street West Toronto, ON M5V 1P9 Canada t 416 593 6500 f 416 593 4911 info@architectsalliance.com www.architectsalliance.com

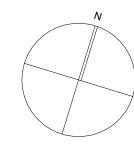

1900 Eglinton Ave. E Toronto ON M1L2L9

SmartCentres REIT

3200 Highway 7, Vaughan, Ontario L4K 5Z5

SHADOW STUDY - JUNE 13:18

21818
1:2000
2022-04-06



2. These Contract Documents are the property of the Architect. The Architect bears no responsibility for the interpretation of these documents by the Contractor. Upon written application, the Architect will provide written/graphic clarification or supplementary information regarding the intent of the Contract Documents. The Architect will review Shop Drawings submitted by the Contractor for design conformance only.

3. Drawings are not to be scaled for construction. The Contractor is to verify all existing conditions and dimensions required to perform the work and report any discrepancies with the Contract Documents to the Architect before commencing any work.

4. Positions of exposed finished mechanical or electrical devices, fittings, and fixtures are indicated on architectural drawings. The locations shown on the architectural drawings govern over the Mechanical and Electrical drawings. Those items not clearly located will be located as directed by the Architect.

5. These drawings are not to be used for construction unless noted below as "Issuance: For Construction"

All work is to be carried out in conformance with the Code and Bylaws of the authorities having jurisdiction.

7. The Architect of these plans and specifications gives no warranty or representation to any party about the constructability of the building(s) represented by them. All contractors or subcontractors must satisfy themselves when bidding and at all times ensure that they can properly construct the work represented by these plans.


© architectsAlliance, 2022

NO	ISSUANCE	DATE
1	-	-
2	-	-
3	-	-
4	-	-
5	-	-



architectsAlliance

205 - 317 Adelaide Street West Toronto, ON M5V 1P9 Canada t 416 593 6500 f 416 593 4911 info@architectsalliance.com www.architectsalliance.com

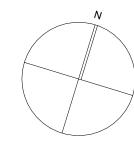

1900 Eglinton Ave. E Toronto ON M1L2L9

SmartCentres REIT

3200 Highway 7, Vaughan, Ontario L4K 5Z5

SHADOW STUDY - JUNE 14:18

21818 1:2000 2022-04-06



2. These Contract Documents are the property of the Architect. The Architect bears no responsibility for the interpretation of these documents by the Contractor. Upon written application, the Architect will provide written/graphic clarification or supplementary information regarding the intent of the Contract Documents. The Architect will review Shop Drawings submitted by the Contractor for design conformance only.

Drawings are not to be scaled for construction. The Contractor is to verify all existing conditions and dimensions required to perform the work and report any discrepancies with the Contract Documents to the Architect before commencing any work.

4. Positions of exposed finished mechanical or electrical devices, fittings, and fixtures are indicated on architectural drawings. The locations shown on the architectural drawings govern over the Mechanical and Electrical drawings. Those items not clearly located will be located as directed by the Architect.

5. These drawings are not to be used for construction unless noted below as "Issuance: For Construction"

All work is to be carried out in conformance with the Code and Bylaws of the authorities having jurisdiction.

7. The Architect of these plans and specifications gives no warranty or representation to any party about the constructability of the building(s) represented by them. All contractors or subcontractors must satisfy themselves when bidding and at all times ensure that they can properly construct the work represented by these plans.


© architectsAlliance, 2022

NO	ISSUANCE	DATE
1	-	-
2	-	-
3	-	-
4	-	-
5	-	-



architectsAlliance

205 - 317 Adelaide Street West Toronto, ON M5V 1P9 Canada t 416 593 6500 f 416 593 4911 info@architectsalliance.com www.architectsalliance.com

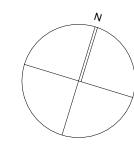

1900 Eglinton Ave. E Toronto ON M1L2L9

SmartCentres REIT

3200 Highway 7, Vaughan, Ontario L4K 5Z5

SHADOW STUDY - JUNE 15:18

1:2000 2022-04-06



2. These Contract Documents are the property of the Architect. The Architect bears no responsibility for the interpretation of these documents by the Contractor. Upon written application, the Architect will provide written/graphic clarification or supplementary information regarding the intent of the Contract Documents. The Architect will review Shop Drawings submitted by the Contractor for design conformance only.

3. Drawings are not to be scaled for construction. The Contractor is to verify all existing conditions and dimensions required to perform the work and report any discrepancies with the Contract Documents to the Architect before commencing any work.

4. Positions of exposed finished mechanical or electrical devices, fittings, and fixtures are indicated on architectural drawings. The locations shown on the architectural drawings govern over the Mechanical and Electrical drawings. Those items not clearly located will be located as directed by the Architect.

5. These drawings are not to be used for construction unless noted below as "Issuance: For Construction"

All work is to be carried out in conformance with the Code and Bylaws of the authorities having jurisdiction.

7. The Architect of these plans and specifications gives no warranty or representation to any party about the constructability of the building(s) represented by them. All contractors or subcontractors must satisfy themselves when bidding and at all times ensure that they can properly construct the work represented by these plans.


© architectsAlliance, 2022

NO	ISSUANCE	DATE
1	-	-
2	-	-
3	-	-
4	-	-
5	-	-



architectsAlliance

205 - 317 Adelaide Street West Toronto, ON M5V 1P9 Canada t 416 593 6500 f 416 593 4911 info@architectsalliance.com www.architectsalliance.com

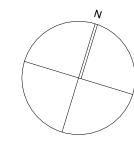

1900 Eglinton Ave. E Toronto ON M1L2L9

SmartCentres REIT

3200 Highway 7, Vaughan, Ontario L4K 5Z5

SHADOW STUDY - JUNE 16:18

21818	
1:2000	
2022-04-06	



Neighboring site shadow

 Copyright of this drawing is reserved by the Architect. The drawing and all associated documents are an instrument of service by the Architect. The drawing and the information contained therein may not be reproduced in whole or in part without prior written permission of the Architect.

2. These Contract Documents are the property of the Architect. The Architect bears no responsibility for the interpretation of these documents by the Contractor. Upon written application, the Architect will provide written/graphic clarification or supplementary information regarding the intent of the Contract Documents. The Architect will review Shop Drawings submitted by the Contractor for design conformance only.

Drawings are not to be scaled for construction. The Contractor is to verify all existing conditions and dimensions required to perform the work and report any discrepancies with the Contract Documents to the Architect before commencing any work.

4. Positions of exposed finished mechanical or electrical devices, fittings, and fixtures are indicated on architectural drawings. The locations shown on the architectural drawings govern over the Mechanical and Electrical drawings. Those items not clearly located will be located as directed by the Architect.

5. These drawings are not to be used for construction unless noted below as "Issuance: For Construction"

All work is to be carried out in conformance with the Code and Bylaws of the authorities having jurisdiction.

7. The Architect of these plans and specifications gives no warranty or representation to any party about the constructability of the building(s) represented by them. All contractors or subcontractors must satisfy themselves when bidding and at all times ensure that they can properly construct the work represented by these plans.


© architectsAlliance, 2022

NO	ISSUANCE	DATE
1	-	-
2	-	-
3	-	-
4	-	-
5	-	-



architectsAlliance

205 - 317 Adelaide Street West Toronto, ON M5V 1P9 Canada t 416 593 6500 f 416 593 4911 info@architectsalliance.com www.architectsalliance.com

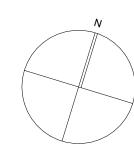

1900 Eglinton Ave. E Toronto ON M1L2L9

SmartCentres REIT

3200 Highway 7, Vaughan, Ontario L4K 5Z5

SHADOW STUDY - JUNE 17:18

1:2000 2022-04-06



Neighboring site shadow

 Copyright of this drawing is reserved by the Architect. The drawing and all associated documents are an instrument of service by the Architect. The drawing and the information contained therein may not be reproduced in whole or in part without prior written permission of the Architect.

2. These Contract Documents are the property of the Architect. The Architect bears no responsibility for the interpretation of these documents by the Contractor. Upon written application, the Architect will provide written/graphic clarification or supplementary information regarding the intent of the Contract Documents. The Architect will review Shop Drawings submitted by the Contractor for design conformance only.

Drawings are not to be scaled for construction. The Contractor is to verify all existing conditions and dimensions required to perform the work and report any discrepancies with the Contract Documents to the Architect before commencing any work.

4. Positions of exposed finished mechanical or electrical devices, fittings, and fixtures are indicated on architectural drawings. The locations shown on the architectural drawings govern over the Mechanical and Electrical drawings. Those items not clearly located will be located as directed by the Architect.

5. These drawings are not to be used for construction unless noted below as "Issuance: For Construction"

6. All work is to be carried out in conformance with the Code and Bylaws of the authorities having jurisdiction.

7. The Architect of these plans and specifications gives no warranty or representation to any party about the constructability of the building(s) represented by them. All contractors or subcontractors must satisfy themselves when bidding and at all times ensure that they can properly construct the work represented by these plans.


© architectsAlliance, 2022

NO	ISSUANCE	DATE
1	-	-
2	-	-
3	-	-
4	-	-
5	-	-



architectsAlliance

205 - 317 Adelaide Street West Toronto, ON M5V 1P9 Canada t 416 593 6500 f 416 593 4911 info@architectsalliance.com www.architectsalliance.com

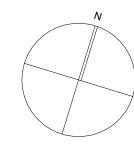

1900 Eglinton Ave. E Toronto ON M1L2L9

SmartCentres REIT

3200 Highway 7, Vaughan, Ontario L4K 5Z5

SHADOW STUDY - JUNE 18:18

21818 1:2000 2022-04-06



2. These Contract Documents are the property of the Architect. The Architect bears no responsibility for the interpretation of these documents by the Contractor. Upon written application, the Architect will provide written/graphic clarification or supplementary information regarding the intent of the Contract Documents. The Architect will review Shop Drawings submitted by the Contractor for design conformance only.

Drawings are not to be scaled for construction. The Contractor is to verify all existing conditions and dimensions required to perform the work and report any discrepancies with the Contract Documents to the Architect before commencing any work.

4. Positions of exposed finished mechanical or electrical devices, fittings, and fixtures are indicated on architectural drawings. The locations shown on the architectural drawings govern over the Mechanical and Electrical drawings. Those items not clearly located will be located as directed by the Architect.

5. These drawings are not to be used for construction unless noted below as "Issuance: For Construction"

6. All work is to be carried out in conformance with the Code and Bylaws of the authorities having jurisdiction.

7. The Architect of these plans and specifications gives no warranty or representation to any party about the constructability of the building(s) represented by them. All contractors or subcontractors must satisfy themselves when bidding and at all times ensure that they can properly construct the work represented by these plans.


© architectsAlliance, 2022

NO	ISSUANCE	DATE
1	-	-
2	-	-
3	-	-
4	-	-
5	-	-



architectsAlliance

205 - 317 Adelaide Street West Toronto, ON M5V 1P9 Canada t 416 593 6500 f 416 593 4911 info@architectsalliance.com www.architectsalliance.com

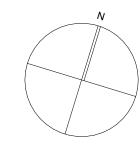

1900 Eglinton Ave. E Toronto ON M1L2L9

SmartCentres REIT

3200 Highway 7, Vaughan, Ontario L4K 5Z5

S	SHADOW STUDY - SEPTEMBER 09:18
	21818
	1:2000
	1:2000

A-4.25



2. These Contract Documents are the property of the Architect. The Architect bears no responsibility for the interpretation of these documents by the Contractor. Upon written application, the Architect will provide written/graphic clarification or supplementary information regarding the intent of the Contract Documents. The Architect will review Shop Drawings submitted by the Contractor for design conformance only.

3. Drawings are not to be scaled for construction. The Contractor is to verify all existing conditions and dimensions required to perform the work and report any discrepancies with the Contract Documents to the Architect before commencing any work.

4. Positions of exposed finished mechanical or electrical devices, fittings, and fixtures are indicated on architectural drawings. The locations shown on the architectural drawings govern over the Mechanical and Electrical drawings. Those items not clearly located will be located as directed by the Architect.

5. These drawings are not to be used for construction unless noted below as "Issuance: For Construction"

All work is to be carried out in conformance with the Code and Bylaws of the authorities having jurisdiction.

7. The Architect of these plans and specifications gives no warranty or representation to any party about the constructability of the building(s) represented by them. All contractors or subcontractors must satisfy themselves when bidding and at all times ensure that they can properly construct the work represented by these plans.


© architectsAlliance, 2022

NO	ISSUANCE	DATE
1	-	-
2	-	-
3	-	-
4	-	-
5	-	-



architectsAlliance

205 - 317 Adelaide Street West Toronto, ON M5V 1P9 Canada t 416 593 6500 f 416 593 4911 info@architectsalliance.com www.architectsalliance.com

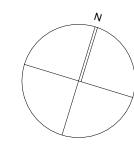

1900 Eglinton Ave. E Toronto ON M1L2L9

SmartCentres REIT

3200 Highway 7, Vaughan, Ontario L4K 5Z5

SHADOW STUDY - SEPTEMBER 10:18	
21818	
1:2000	

2022-04-06



2. These Contract Documents are the property of the Architect. The Architect bears no responsibility for the interpretation of these documents by the Contractor. Upon written application, the Architect will provide written/graphic clarification or supplementary information regarding the intent of the Contract Documents. The Architect will review Shop Drawings submitted by the Contractor for design conformance only.

3. Drawings are not to be scaled for construction. The Contractor is to verify all existing conditions and dimensions required to perform the work and report any discrepancies with the Contract Documents to the Architect before commencing any work.

4. Positions of exposed finished mechanical or electrical devices, fittings, and fixtures are indicated on architectural drawings. The locations shown on the architectural drawings govern over the Mechanical and Electrical drawings. Those items not clearly located will be located as directed by the Architect.

5. These drawings are not to be used for construction unless noted below as "Issuance: For Construction"

All work is to be carried out in conformance with the Code and Bylaws of the authorities having jurisdiction.

7. The Architect of these plans and specifications gives no warranty or representation to any party about the constructability of the building(s) represented by them. All contractors or subcontractors must satisfy themselves when bidding and at all times ensure that they can properly construct the work represented by these plans.


© architectsAlliance, 2022

NO	ISSUANCE	DATE
1	-	-
2	-	-
3	-	-
4	-	-
5	-	-
3	<u>-</u>	-



architectsAlliance

205 - 317 Adelaide Street West Toronto, ON M5V 1P9 Canada t 416 593 6500 f 416 593 4911 info@architectsalliance.com www.architectsalliance.com

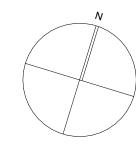

1900 Eglinton Ave. E Toronto ON M1L2L9

SmartCentres REIT

3200 Highway 7, Vaughan, Ontario L4K 5Z5

SHADOW STUDY - SEPTEMBER	
21818	
1:2000	

A-4.27



2. These Contract Documents are the property of the Architect. The Architect bears no responsibility for the interpretation of these documents by the Contractor. Upon written application, the Architect will provide written/graphic clarification or supplementary information regarding the intent of the Contract Documents. The Architect will review Shop Drawings submitted by the Contractor for design conformance only.

3. Drawings are not to be scaled for construction. The Contractor is to verify all existing conditions and dimensions required to perform the work and report any discrepancies with the Contract Documents to the Architect before commencing any work.

4. Positions of exposed finished mechanical or electrical devices, fittings, and fixtures are indicated on architectural drawings. The locations shown on the architectural drawings govern over the Mechanical and Electrical drawings. Those items not clearly located will be located as directed by the Architect.

5. These drawings are not to be used for construction unless noted below as "Issuance: For Construction"

All work is to be carried out in conformance with the Code and Bylaws of the authorities having jurisdiction.

7. The Architect of these plans and specifications gives no warranty or representation to any party about the constructability of the building(s) represented by them. All contractors or subcontractors must satisfy themselves when bidding and at all times ensure that they can properly construct the work represented by these plans.


© architectsAlliance, 2022

NO	ISSUANCE	DATE
1	-	-
2	-	-
3	-	-
4	-	-
5	-	-



architectsAlliance

205 - 317 Adelaide Street West Toronto, ON M5V 1P9 Canada t 416 593 6500 f 416 593 4911 info@architectsalliance.com www.architectsalliance.com

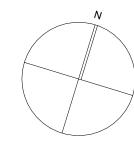

1900 Eglinton Ave. E Toronto ON M1L2L9

SmartCentres REIT

3200 Highway 7, Vaughan, Ontario L4K 5Z5

A-4.28



2. These Contract Documents are the property of the Architect. The Architect bears no responsibility for the interpretation of these documents by the Contractor. Upon written application, the Architect will provide written/graphic clarification or supplementary information regarding the intent of the Contract Documents. The Architect will review Shop Drawings submitted by the Contractor for design conformance only.

3. Drawings are not to be scaled for construction. The Contractor is to verify all existing conditions and dimensions required to perform the work and report any discrepancies with the Contract Documents to the Architect before commencing any work.

4. Positions of exposed finished mechanical or electrical devices, fittings, and fixtures are indicated on architectural drawings. The locations shown on the architectural drawings govern over the Mechanical and Electrical drawings. Those items not clearly located will be located as directed by the Architect.

5. These drawings are not to be used for construction unless noted below as "Issuance: For Construction"

All work is to be carried out in conformance with the Code and Bylaws of the authorities having jurisdiction.

7. The Architect of these plans and specifications gives no warranty or representation to any party about the constructability of the building(s) represented by them. All contractors or subcontractors must satisfy themselves when bidding and at all times ensure that they can properly construct the work represented by these plans.


© architectsAlliance, 2022

NO	ISSUANCE	DATE
1	-	-
2	-	-
3	-	-
4	-	-
5	-	-



architectsAlliance

205 - 317 Adelaide Street West Toronto, ON M5V 1P9 Canada t 416 593 6500 f 416 593 4911 info@architectsalliance.com www.architectsalliance.com

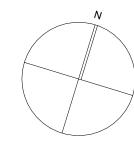

1900 Eglinton Ave. E Toronto ON M1L2L9

SmartCentres REIT

3200 Highway 7, Vaughan, Ontario L4K 5Z5

SHADOW STUDY - SEPTEMBER 13:18
21818
1:2000

A-4.29



2. These Contract Documents are the property of the Architect. The Architect bears no responsibility for the interpretation of these documents by the Contractor. Upon written application, the Architect will provide written/graphic clarification or supplementary information regarding the intent of the Contract Documents. The Architect will review Shop Drawings submitted by the Contractor for design conformance only.

3. Drawings are not to be scaled for construction. The Contractor is to verify all existing conditions and dimensions required to perform the work and report any discrepancies with the Contract Documents to the Architect before commencing any work.

4. Positions of exposed finished mechanical or electrical devices, fittings, and fixtures are indicated on architectural drawings. The locations shown on the architectural drawings govern over the Mechanical and Electrical drawings. Those items not clearly located will be located as directed by the Architect.

5. These drawings are not to be used for construction unless noted below as "Issuance: For Construction"

All work is to be carried out in conformance with the Code and Bylaws of the authorities having jurisdiction.

7. The Architect of these plans and specifications gives no warranty or representation to any party about the constructability of the building(s) represented by them. All contractors or subcontractors must satisfy themselves when bidding and at all times ensure that they can properly construct the work represented by these plans.


© architectsAlliance, 2022

NO	ISSUANCE	DATE
1	-	-
2	-	-
3	-	-
4	-	-
5	-	-



architectsAlliance

205 - 317 Adelaide Street West Toronto, ON M5V 1P9 Canada t 416 593 6500 f 416 593 4911 info@architectsalliance.com www.architectsalliance.com

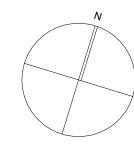

1900 Eglinton Ave. E Toronto ON M1L2L9

SmartCentres REIT

3200 Highway 7, Vaughan, Ontario L4K 5Z5

SHADOW STUDY - SEPTEMBER 14:18	
21818	
1:2000	

2022-04-06



2. These Contract Documents are the property of the Architect. The Architect bears no responsibility for the interpretation of these documents by the Contractor. Upon written application, the Architect will provide written/graphic clarification or supplementary information regarding the intent of the Contract Documents. The Architect will review Shop Drawings submitted by the Contractor for design conformance only.

3. Drawings are not to be scaled for construction. The Contractor is to verify all existing conditions and dimensions required to perform the work and report any discrepancies with the Contract Documents to the Architect before commencing any work.

4. Positions of exposed finished mechanical or electrical devices, fittings, and fixtures are indicated on architectural drawings. The locations shown on the architectural drawings govern over the Mechanical and Electrical drawings. Those items not clearly located will be located as directed by the Architect.

5. These drawings are not to be used for construction unless noted below as "Issuance: For Construction"

6. All work is to be carried out in conformance with the Code and Bylaws of the authorities having jurisdiction.

7. The Architect of these plans and specifications gives no warranty or representation to any party about the constructability of the building(s) represented by them. All contractors or subcontractors must satisfy themselves when bidding and at all times ensure that they can properly construct the work represented by these plans.


© architectsAlliance, 2022

NO	ISSUANCE	DATE
1	-	-
2	-	-
3	-	-
4	-	-
5	-	-



architectsAlliance

205 - 317 Adelaide Street West Toronto, ON M5V 1P9 Canada t 416 593 6500 f 416 593 4911 info@architectsalliance.com www.architectsalliance.com

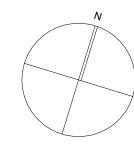

1900 Eglinton Ave. E Toronto ON M1L2L9

SmartCentres REIT

3200 Highway 7, Vaughan, Ontario L4K 5Z5

SHADOW STUDY - SEPTEMBER 15:18
21818
1:2000

A-4.32



2. These Contract Documents are the property of the Architect. The Architect bears no responsibility for the interpretation of these documents by the Contractor. Upon written application, the Architect will provide written/graphic clarification or supplementary information regarding the intent of the Contract Documents. The Architect will review Shop Drawings submitted by the Contractor for design conformance only.

Drawings are not to be scaled for construction. The Contractor is to verify all existing conditions and dimensions required to perform the work and report any discrepancies with the Contract Documents to the Architect before commencing any work.

4. Positions of exposed finished mechanical or electrical devices, fittings, and fixtures are indicated on architectural drawings. The locations shown on the architectural drawings govern over the Mechanical and Electrical drawings. Those items not clearly located will be located as directed by the Architect.

5. These drawings are not to be used for construction unless noted below as "Issuance: For Construction"

6. All work is to be carried out in conformance with the Code and Bylaws of the authorities having jurisdiction.

7. The Architect of these plans and specifications gives no warranty or representation to any party about the constructability of the building(s) represented by them. All contractors or subcontractors must satisfy themselves when bidding and at all times ensure that they can properly construct the work represented by these plans.


© architectsAlliance, 2022

NO	ISSUANCE	DATE
1	-	-
2	-	-
3	<u>-</u>	-
4	-	-
5	-	-



architectsAlliance

205 - 317 Adelaide Street West Toronto, ON M5V 1P9 Canada t 416 593 6500 f 416 593 4911 info@architectsalliance.com www.architectsalliance.com

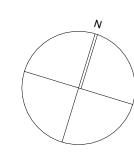

1900 Eglinton Ave. E Toronto ON M1L2L9

SmartCentres REIT

3200 Highway 7, Vaughan, Ontario L4K 5Z5

SHADOW STUDY - SEPTEMBER 16:18
21818
1:2000

A-4.33



2. These Contract Documents are the property of the Architect. The Architect bears no responsibility for the interpretation of these documents by the Contractor. Upon written application, the Architect will provide written/graphic clarification or supplementary information regarding the intent of the Contract Documents. The Architect will review Shop Drawings submitted by the Contractor for design conformance only.

Drawings are not to be scaled for construction. The Contractor is to verify all existing conditions and dimensions required to perform the work and report any discrepancies with the Contract Documents to the Architect before commencing any work.

4. Positions of exposed finished mechanical or electrical devices, fittings, and fixtures are indicated on architectural drawings. The locations shown on the architectural drawings govern over the Mechanical and Electrical drawings. Those items not clearly located will be located as directed by the Architect.

5. These drawings are not to be used for construction unless noted below as "Issuance: For Construction"

All work is to be carried out in conformance with the Code and Bylaws of the authorities having jurisdiction.

7. The Architect of these plans and specifications gives no warranty or representation to any party about the constructability of the building(s) represented by them. All contractors or subcontractors must satisfy themselves when bidding and at all times ensure that they can properly construct the work represented by these plans.


© architectsAlliance, 2022

NO	ISSUANCE	DATE
1	-	-
2	-	-
3	-	-
4	-	-
5	-	-



architectsAlliance

205 - 317 Adelaide Street West Toronto, ON M5V 1P9 Canada t 416 593 6500 f 416 593 4911 info@architectsalliance.com www.architectsalliance.com

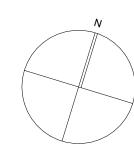

1900 Eglinton Ave. E Toronto ON M1L2L9

SmartCentres REIT

3200 Highway 7, Vaughan, Ontario L4K 5Z5

SHADOW STUDY - SEPTEMBER 17:18	
21818	
1,2000	

1:2000



Golden Mile Boulevard

New Building shadow

Context shadow

Parks and Open Space

Neighboring site shadow

North sidewalk of the GMB: 2995 sqm

N North Park area: 9149 sqm

South Park area: 5715 sqm

East Park area: 1774 sqm

1. Copyright of this drawing is reserved by the Architect. The drawing and all associated documents are an instrument of service by the Architect. The drawing and the information contained therein may not be reproduced in whole or in part without prior written permission of the Architect.

2. These Contract Documents are the property of the Architect. The Architect bears no responsibility for the interpretation of these documents by the Contractor. Upon written application, the Architect will provide written/graphic clarification or supplementary information regarding the intent of the Contract Documents. The Architect will review Shop Drawings submitted by the Contractor for design conformance only.

Drawings are not to be scaled for construction. The Contractor is to verify all existing conditions and dimensions required to perform the work and report any discrepancies with the Contract Documents to the Architect before commencing any work.

4. Positions of exposed finished mechanical or electrical devices, fittings, and fixtures are indicated on architectural drawings. The locations shown on the architectural drawings govern over the Mechanical and Electrical drawings. Those items not clearly located will be located as directed by the Architect.

5. These drawings are not to be used for construction unless noted below as "Issuance: For Construction"

6. All work is to be carried out in conformance with the Code and Bylaws of the authorities having jurisdiction.

7. The Architect of these plans and specifications gives no warranty or representation to any party about the constructability of the building(s) represented by them. All contractors or subcontractors must satisfy themselves when bidding and at all times ensure that they can properly construct the work represented by these plans.


© architectsAlliance, 2022

NO	ISSUANCE	DATE
1	-	-
2	-	-
3	-	-
4	-	-
5	-	-



architectsAlliance

205 - 317 Adelaide Street West Toronto, ON M5V 1P9 Canada t 416 593 6500 f 416 593 4911 www.architectsalliance.com

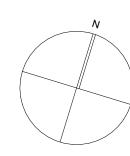

1900 Eglinton Ave. E Toronto ON M1L2L9

SmartCentres REIT

3200 Highway 7, Vaughan, Ontario L4K 5Z5

SHADOW STUDY - SEPTEMBER 18:18
21818
1:2000

2022-04-06