


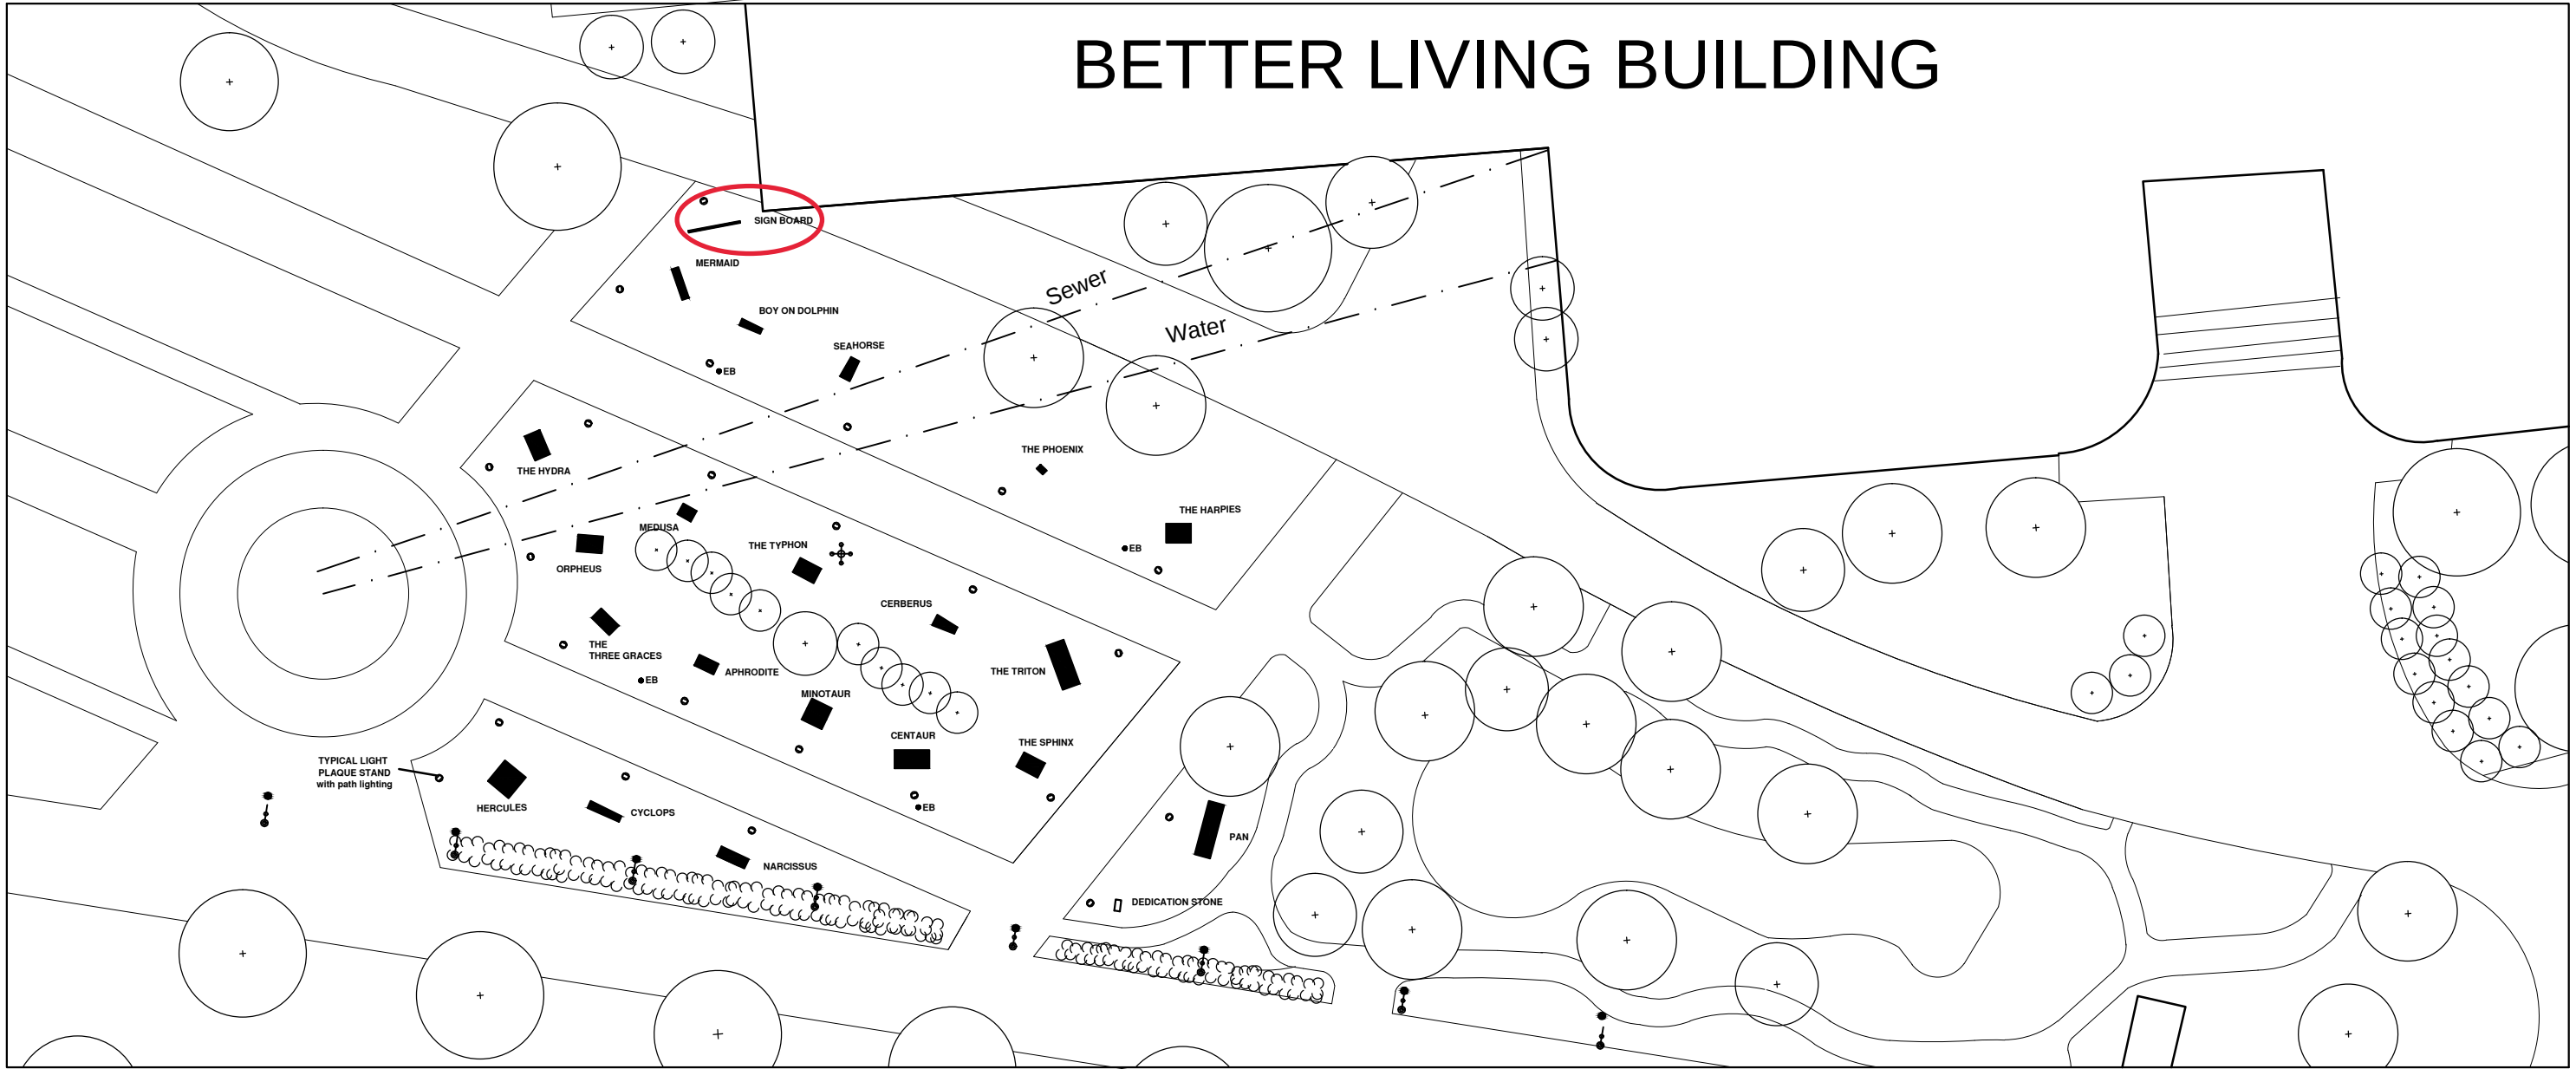

Garden of the Greek Gods Relocation

- LEGEND:**
- ⊙ Proposed Monuments with name plaque and lighting
 - EB Existng Lighting Bolards (to be removed)
 - ⊕ Existing Globe Lighting (to be removed)
 - ⚡ Bike/Walkway Lighting (to remain)
 - Underground, drained wiring enclosure near walkway lamp posts

James Bailey Architect
November 4, 2019