



MATCH LINE SEE DRAWING 421G-4076

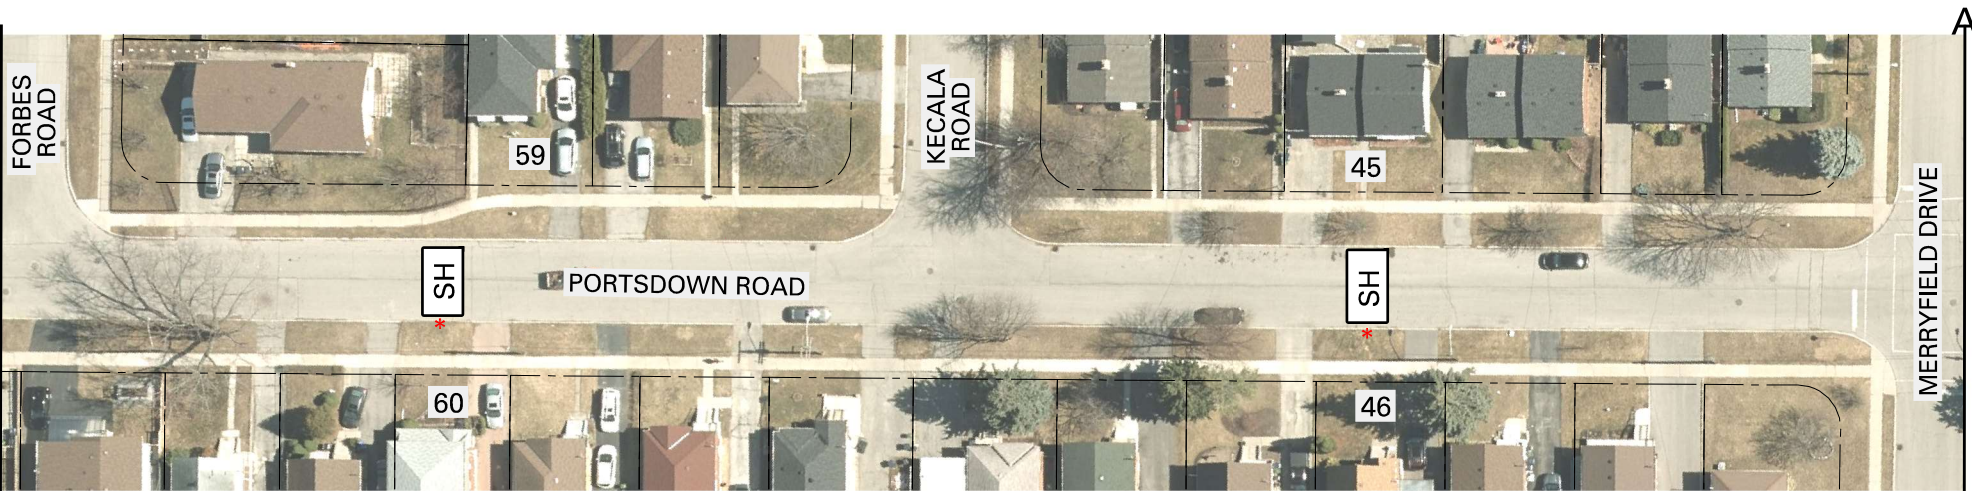

A

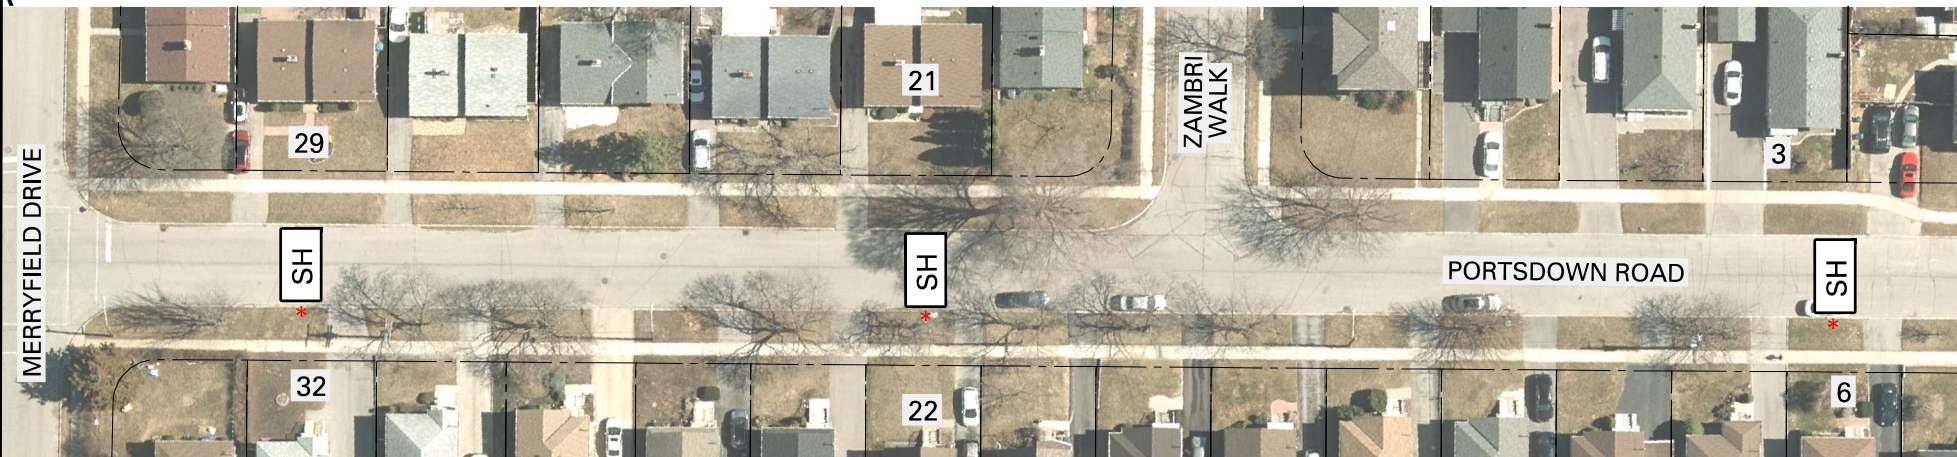

A




PROPOSED TWO-WAY SPEED HUMPS

DISCLAIMER:

THIS DRAWING WAS PREPARED UPON REQUEST FROM THE WARD COUNCILLOR

* PLACEMENT OF THIS SPEED HUMPS DOES NOT COMPLY WITH THE CITY OF TORONTO'S TRAFFIC CALMING POLICY.

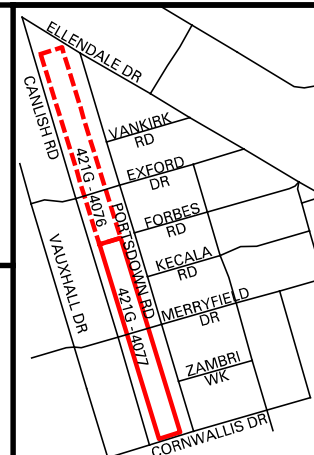

SPEED HUMPS LOCATIONS PLAN

PORTSDOWN ROAD: ELLENDALE DRIVE - CORNWALLIS DR