


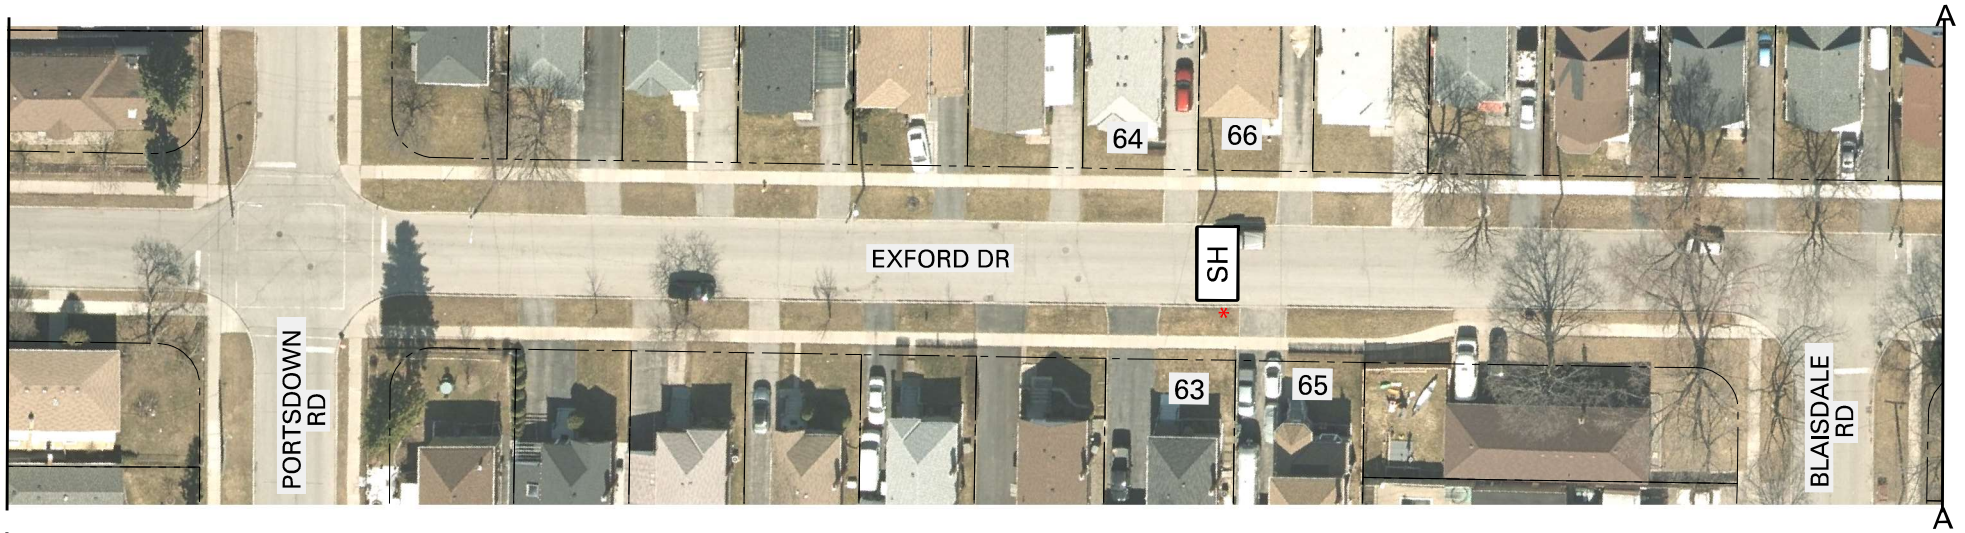


PROPOSED TWO-WAY SPEED HUMPS

**DISCLAIMER:**

THIS DRAWING WAS PREPARED UPON REQUEST FROM THE WARD COUNCILLOR

\* PLACEMENT OF THIS SPEED HUMPS DOES NOT COMPLY WITH THE CITY OF TORONTO'S TRAFFIC CALMING POLICY.

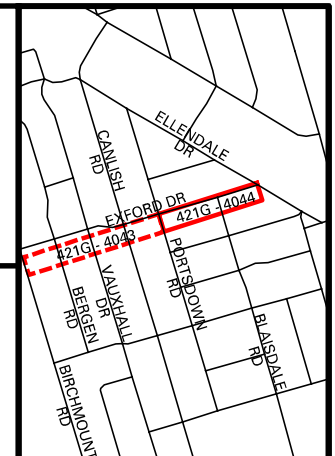

# **SPEED HUMPS LOCATIONS PLAN** **EXFORD DRIVE: BIRCHMOUNT RD - ELLENDALE DR**