



PROPOSED ONE-WAY
SPEED HUMPS

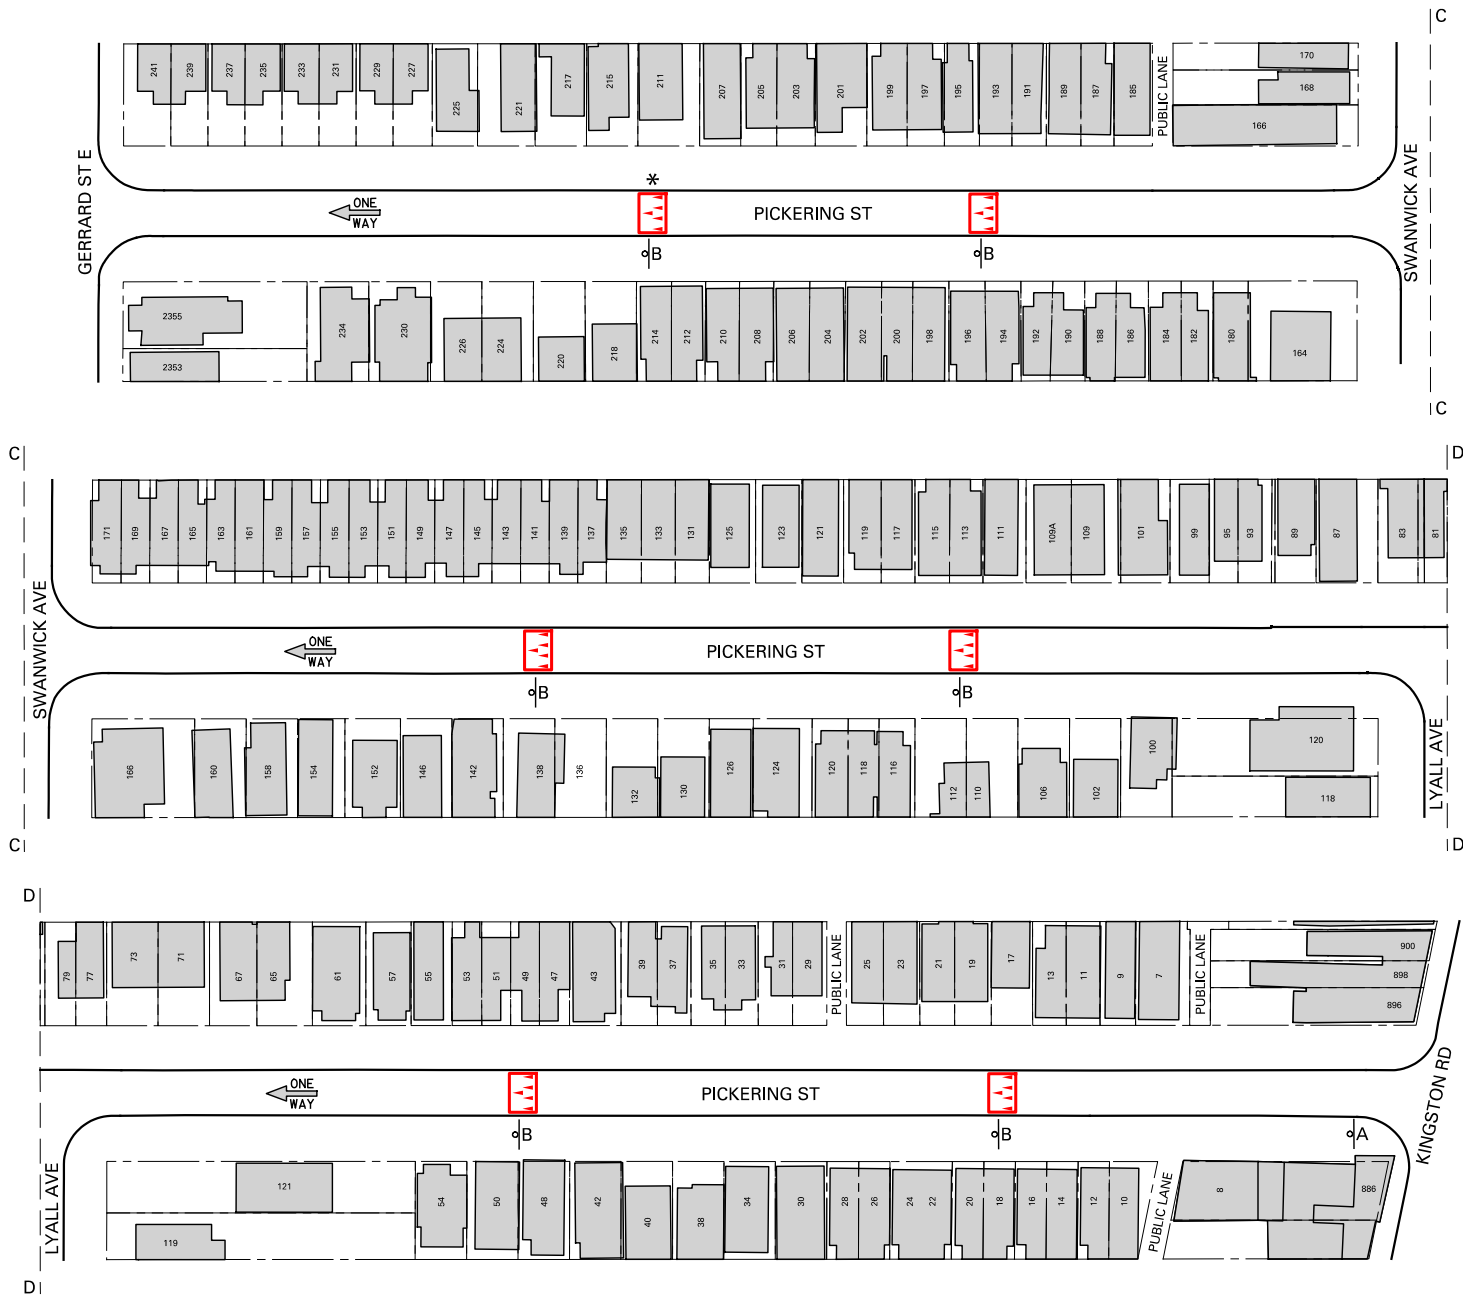

DISCLAIMER:

THIS DRAWING WAS PREPARED UPON REQUEST FROM THE WARD COUNCILLOR

* PLACEMENT OF THIS SPEED HUMPS DOES NOT COMPLY
WITH THE CITY OF TORONTO'S TRAFFIC CALMING POLICY.

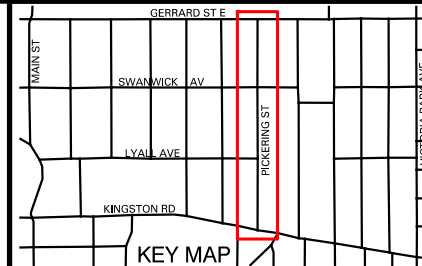

PROPOSED SPEED HUMPS LOCATIONS PLAN PICKERING ST: GERRARD ST E TO KINGSTON RD