


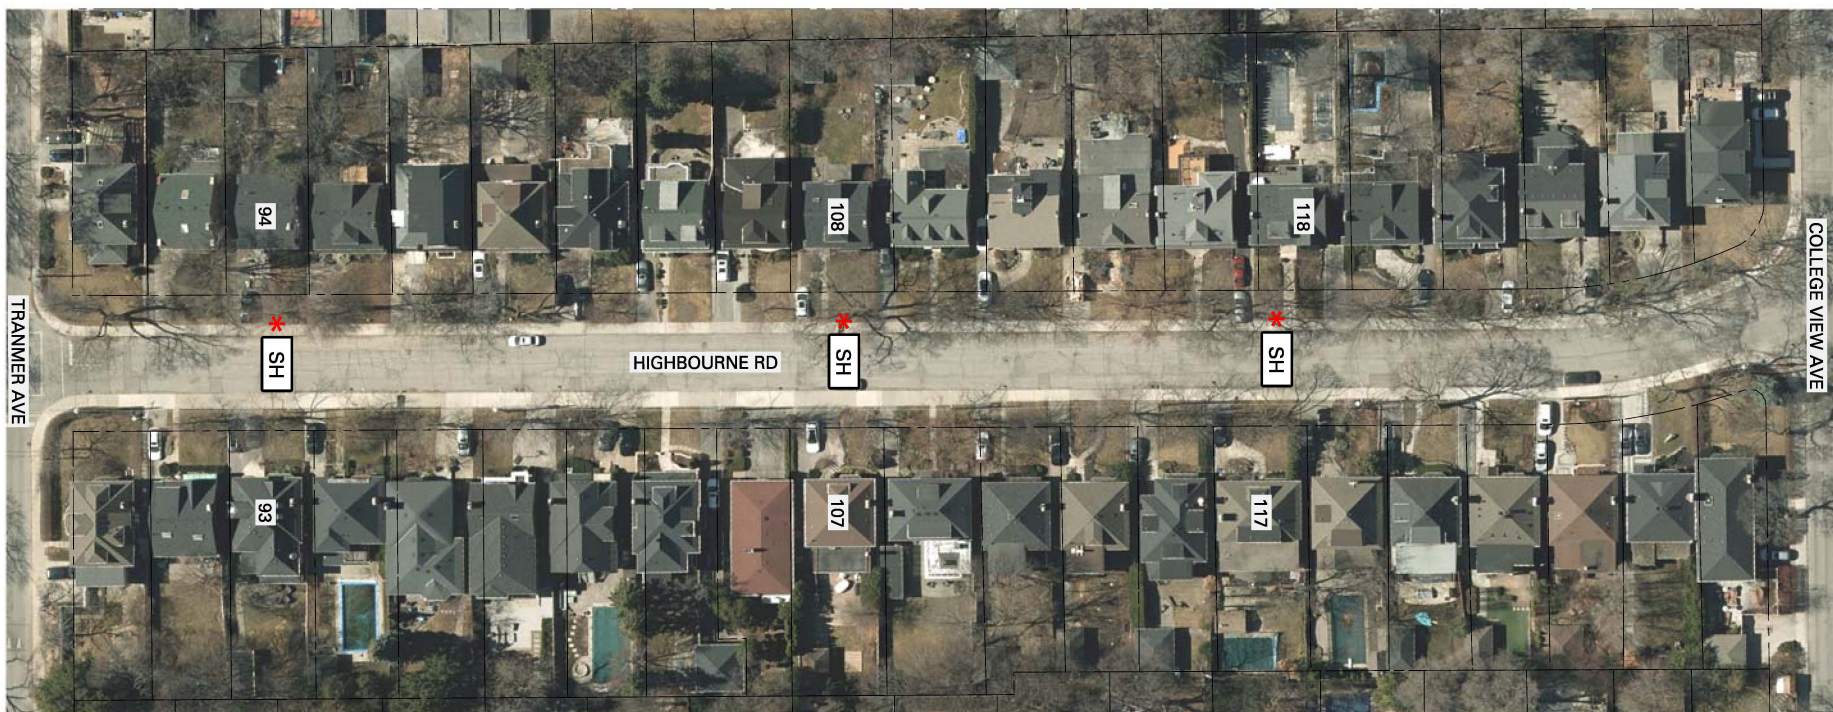

PROPOSED TWO-WAY SPEED HUMPS



DISCLAIMER:

THIS DRAWING WAS PREPARED UPON REQUEST FROM THE WARD COUNCILLOR

* PLACEMENT OF THIS SPEED HUMPS DOES NOT COMPLY WITH THE CITY OF TORONTO'S TRAFFIC CALMING POLICY.



SPEED HUMPS LOCATIONS PLAN

HIGBOURNE RD: COLLEGE VIEW AVE TO TRANMER AVE