


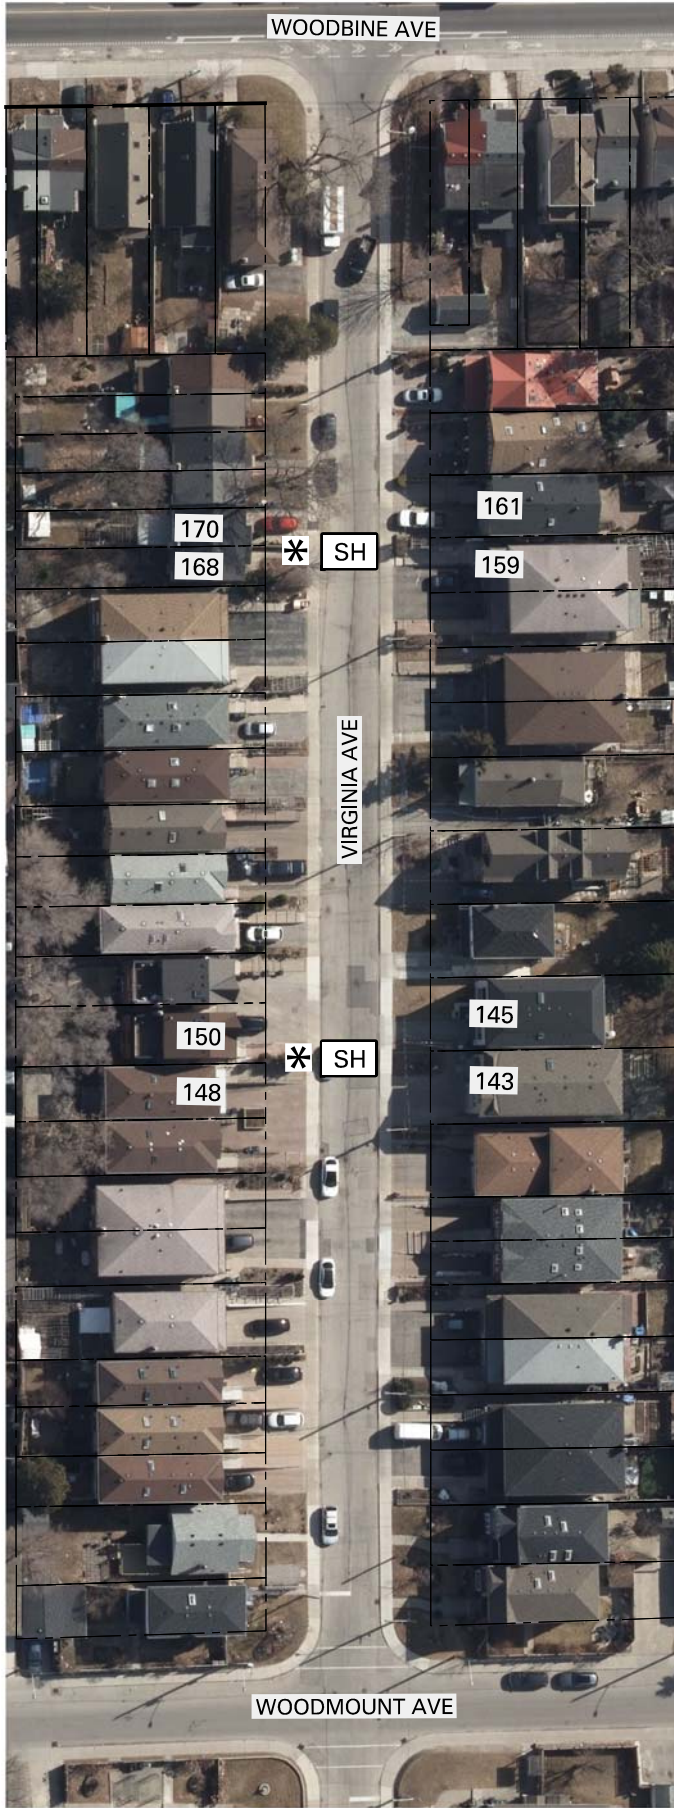

DISCLAIMER:

THIS DRAWING WAS PREPARED UPON REQUEST FROM THE WARD COUNCILLOR
 * PLACEMENT OF THIS SPEED HUMP DOES NOT COMPLY WITH THE CITY OF TORONTO'S TRAFFIC CALMING POLICY.

PROPOSED TWO-WAY SPEED HUMP

[SH]

SPEED HUMP LOCATIONS PLAN

VIRGINIA AVE : WOODMOUNT AVE - WOODBINE AVE

