


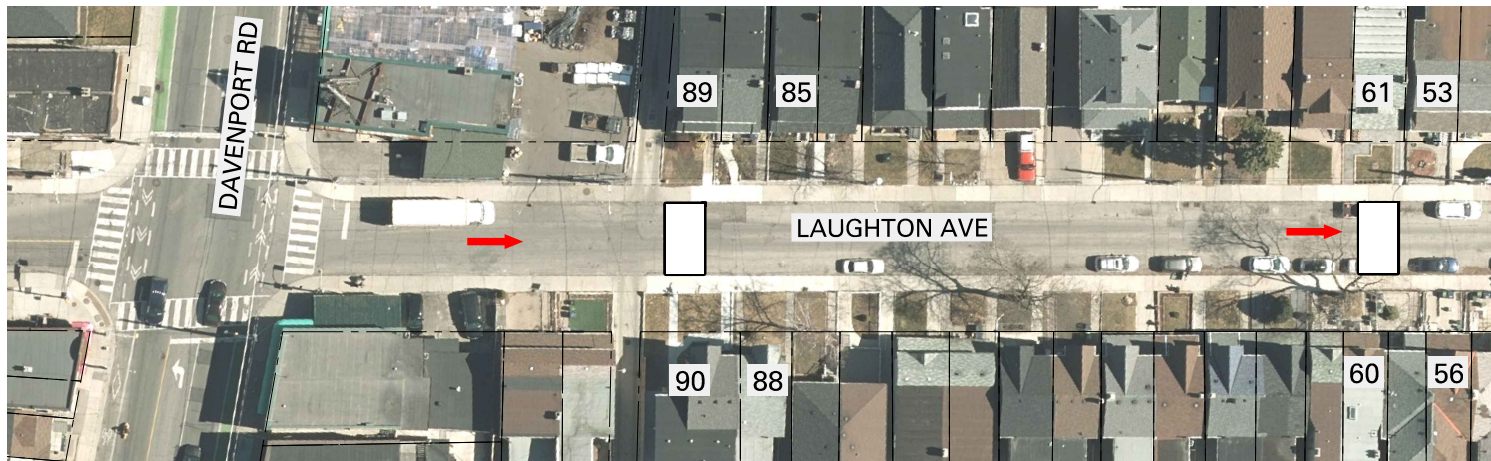

A

A



A

A




PROPOSED ONE-WAY SPEED HUMP

DISCLAIMER:

THIS DRAWING WAS PREPARED UPON REQUEST FROM THE WARD COUNCILLOR

* PLACEMENT OF THIS SPEED HUMP DOES NOT COMPLY WITH THE CITY OF TORONTO'S TRAFFIC CALMING POLICY.

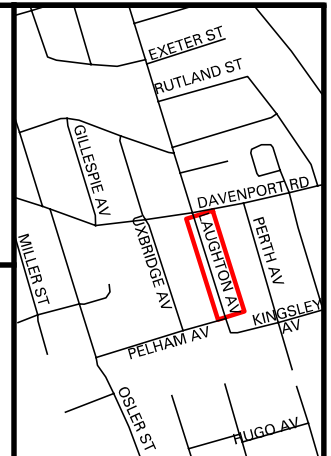

SPEED HUMP LOCATIONS PLAN

LAUGHTON AVE: DAVENPORT RD - PELHAM AVE